


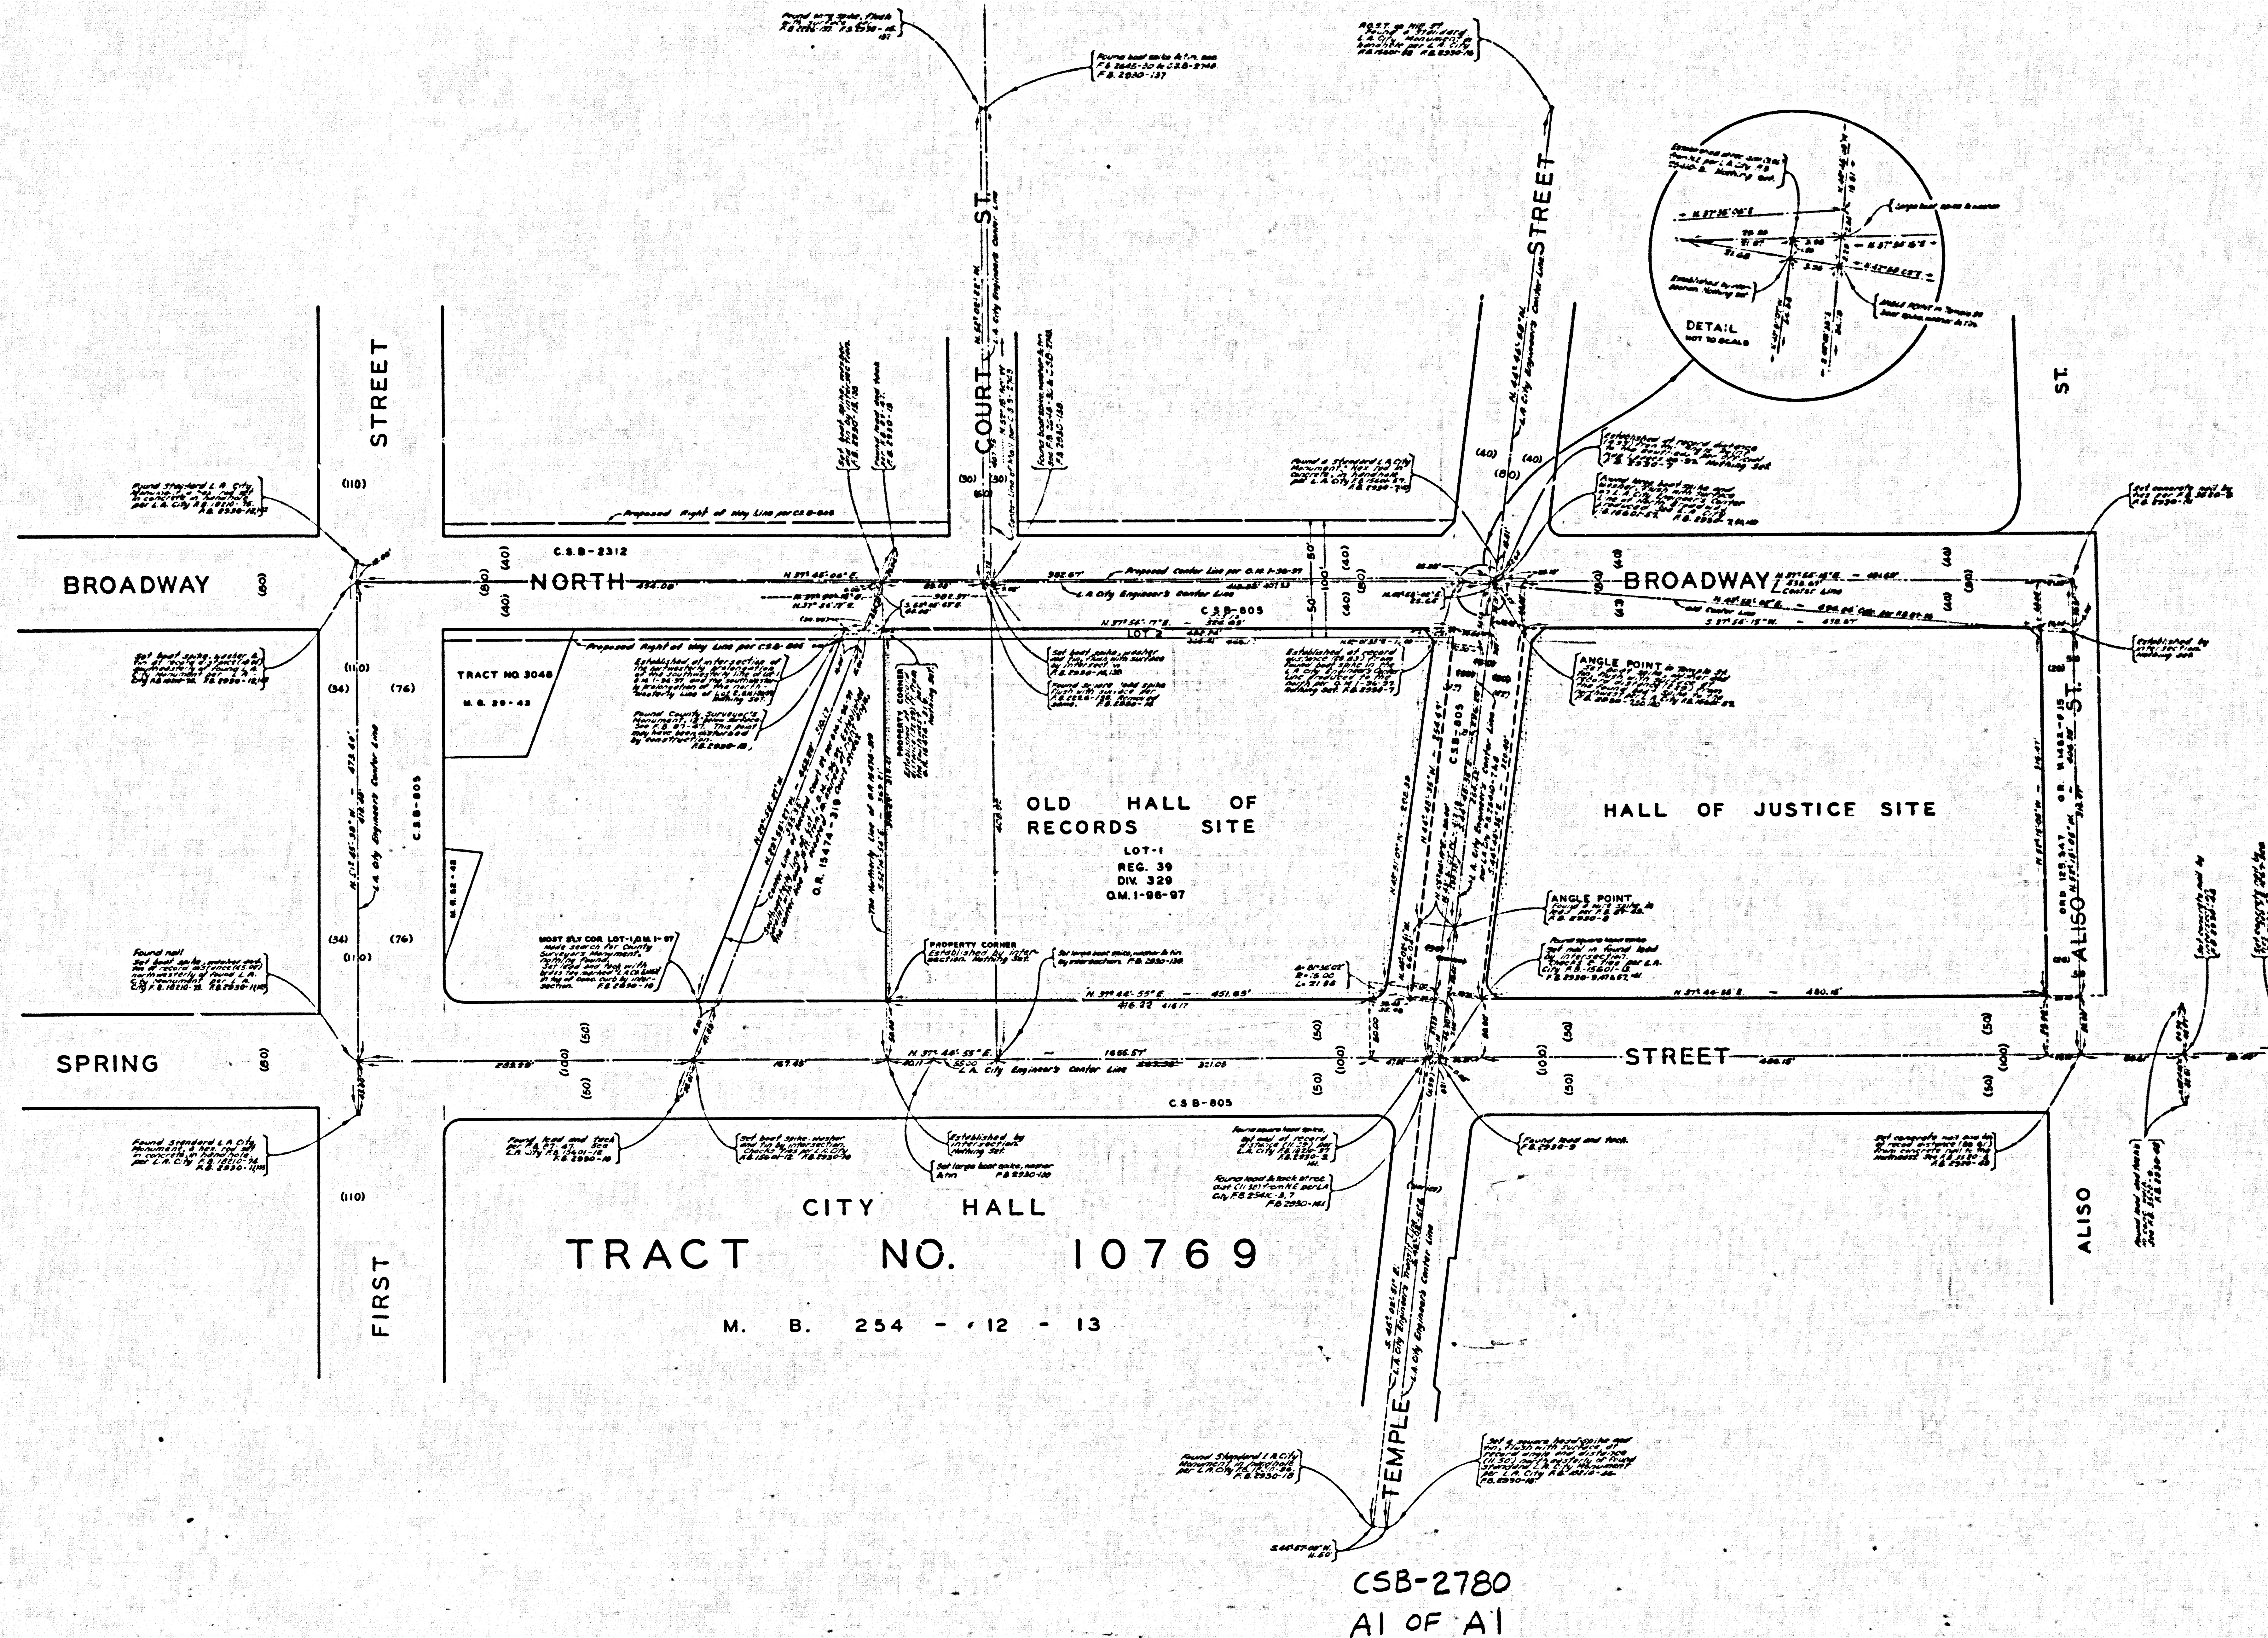

COUNTY OF LOS ANGELES
MAP OF
**HALL OF JUSTICE
AND
OLD HALL OF
RECORDS SITES**
BEING A PORTION OF LOTS - I
AND 2, REGION 39, DIVISION 329.
O.M. 1-96-97

COUNTY SURVEYORS MAP NO. B-2780
SCALE-1 INCH = 50 FT.

JOB NUMBER 0021.04

JOHN A. LAMBIE - COUNTY ENGINEER
SURVEYED JULY, 1961.

SURVEYED ON REQUEST OF THE COUNTY
ENGINEER UNDER SEC. 79, ORD. 4099
BY LETTER DATED JUNE 30, 1961.

BEARINGS ARE BASED ON THE CALIFORNIA
COORDINATE SYSTEM ZONE 7, PER SEC. 8609
PUBLIC RESOURCES CODE. SEE C.S. 9423

F.M.S. F.B. 2930-5-18

FIELD WORK BY.....C.R. LIND
OFFICE WORK BY.....G.D. BAILEY
CHECKED BY.....W.J. BRENNER

FOR TOPOGRAPHY SEE SURVEY DIVISION FILE MAP NO. P.T. 201-4 & P.T. 277

Temple Street realigned & corner line of Hall established
between R. Spring St. & N. Broadway. March 28, 1961, shown by P.L.