


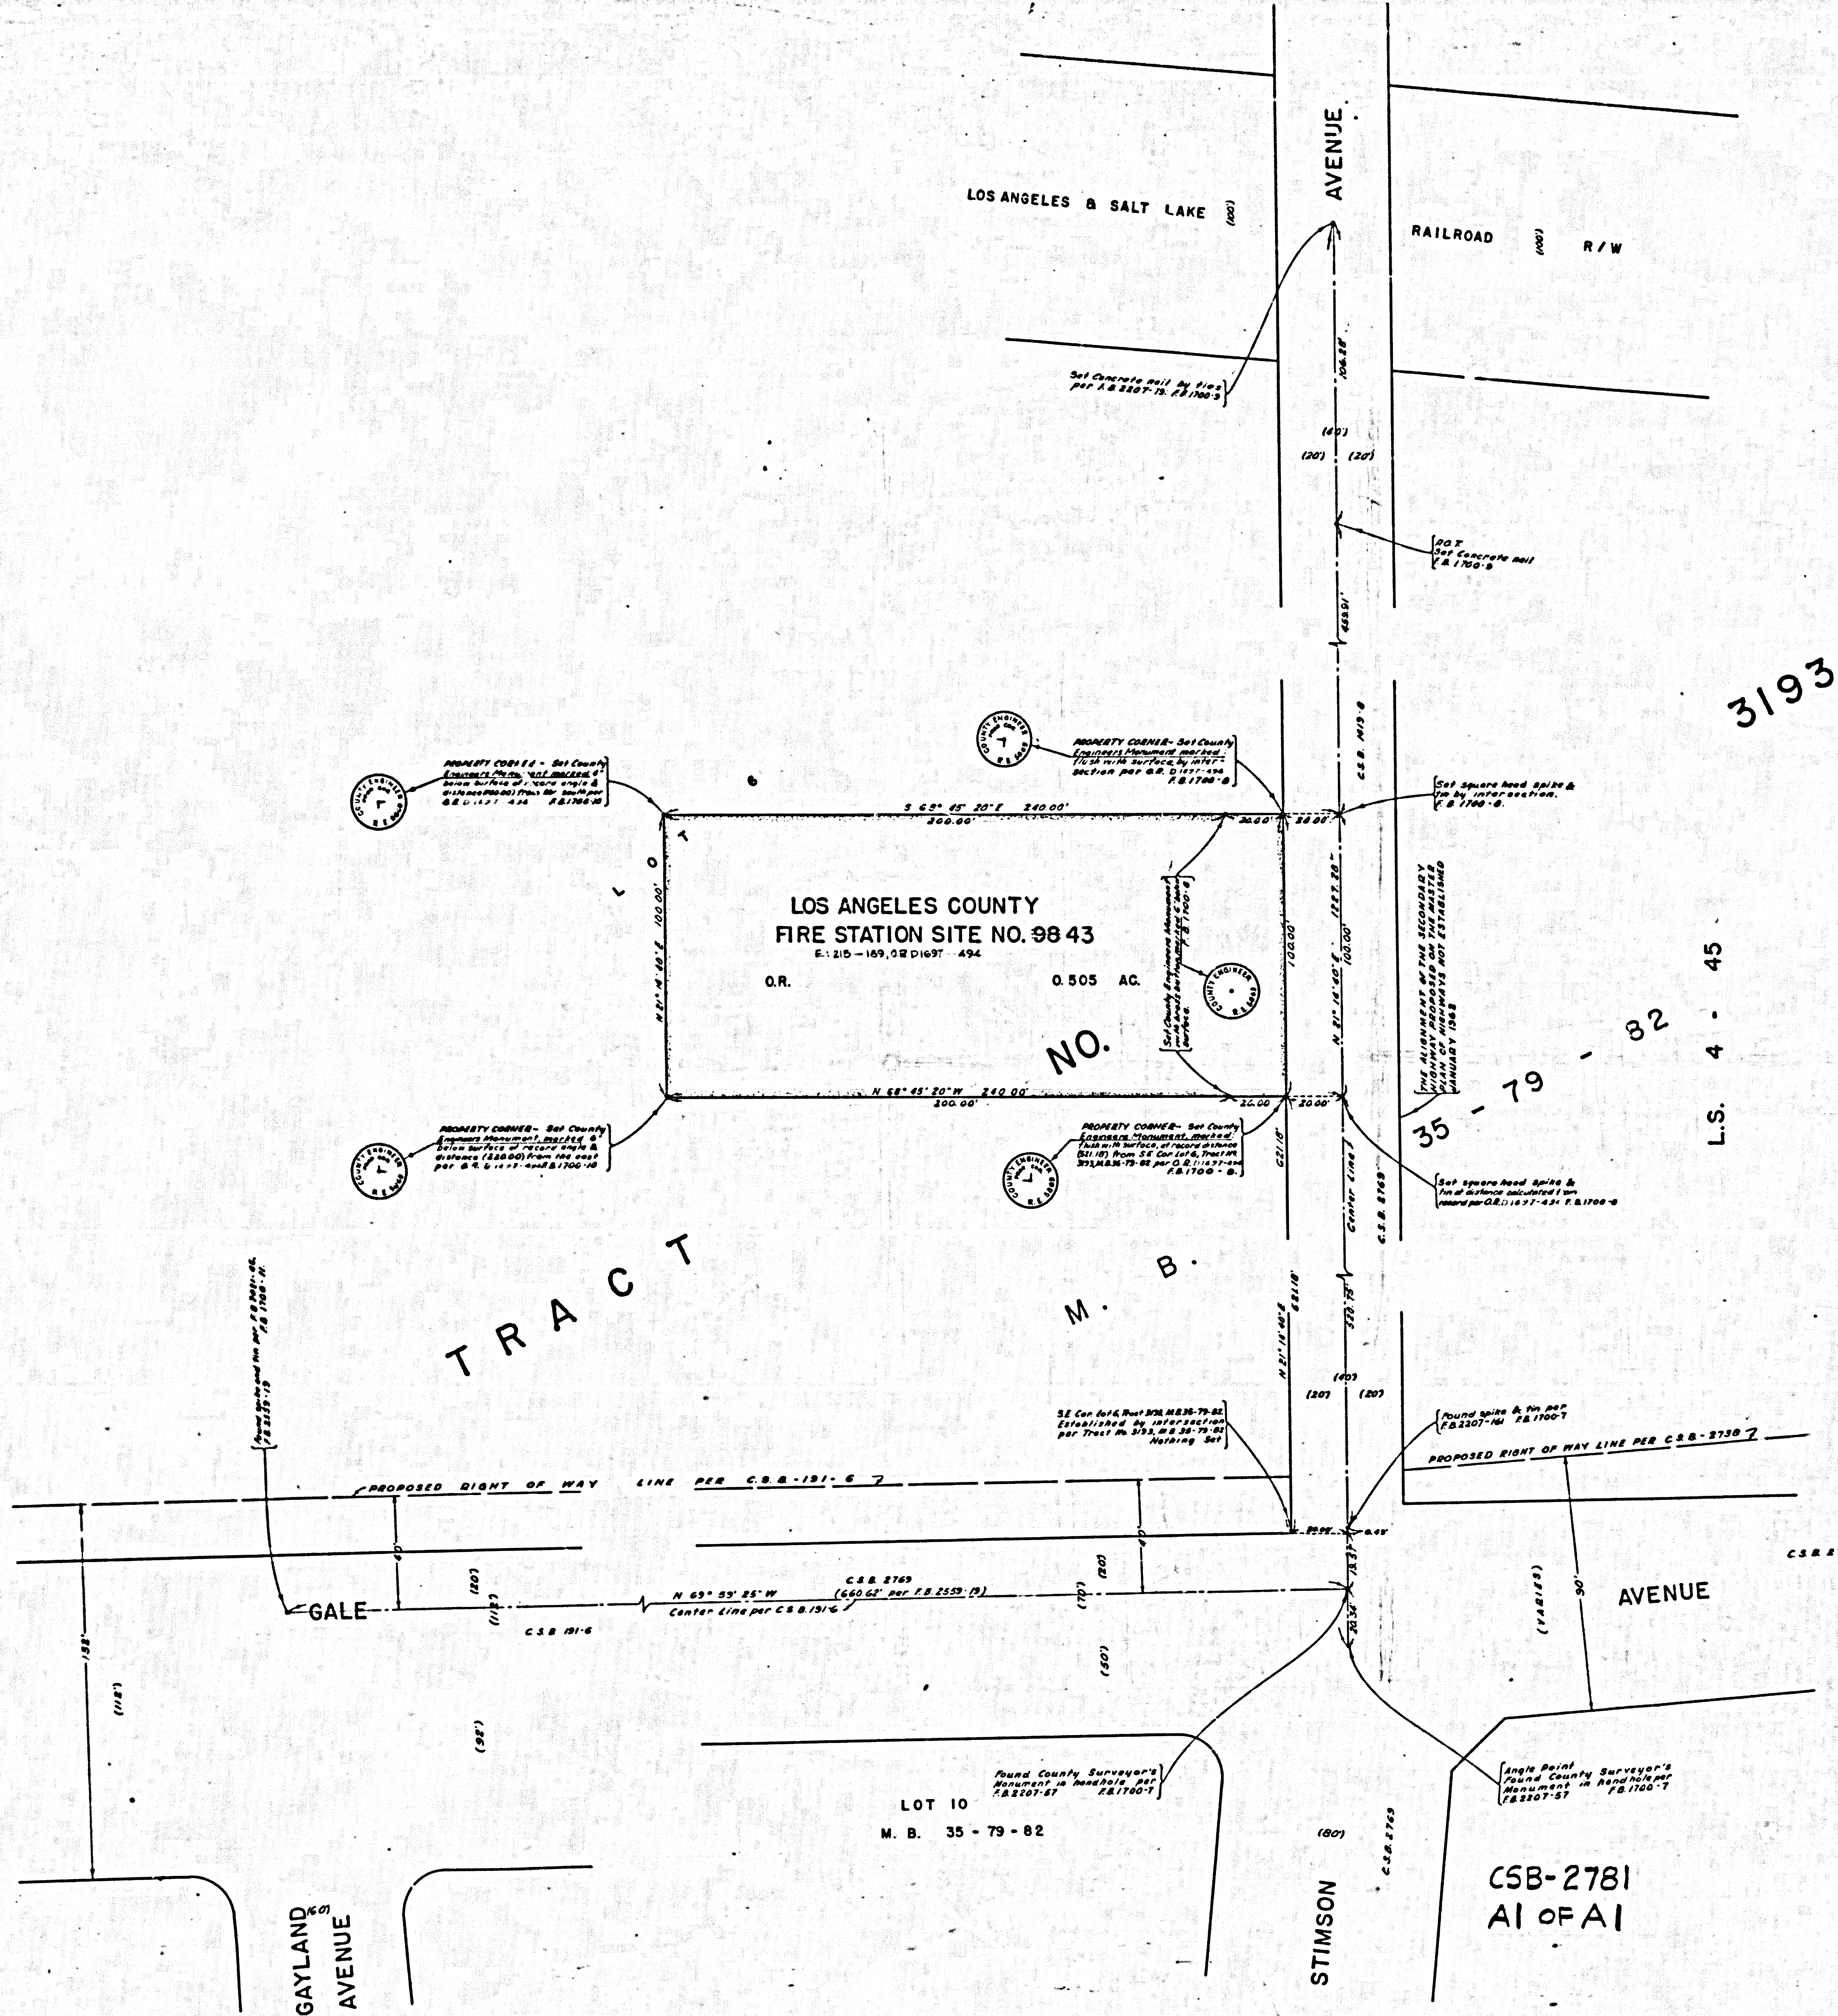

COUNTY OF LOS ANGELES
MAP OF
**LOS ANGELES COUNTY
FIRE STATION SITE
NO. 9843**
CITY OF INDUSTRY
BEING A PORTION OF LOT 6
TRACT NO. 3193, M.B. 35-79-82
COUNTY SURVEYORS MAP NO. B-2781
SCALE: 1 INCH = 20 FT.

JOB NUMBER 0802.20

JOHN A. LAMBIE-COUNTY ENGINEER
SURVEYED JANUARY 1962

SURVEYED ON REQUEST OF THE CHIEF ENGINEER
COUNTY FIRE PROTECTION DISTRICTS
UNDER SEC. 79, ORD. 4099, BY LETTER
DATED JANUARY 4, 1962

BEARINGS ARE BASED ON THE CALIFORNIA
COORDINATE SYSTEM ZONE 7, PER SEC. 8609
PUBLIC RESOURCES CODE SEE C.S. 9423

F.B. 1700-5-12

FIELD WORK BY..... L.L. BROWN
OFFICE WORK BY..... F.D. FASOLINE
CHECKED BY..... J.A.J.A.

INDEX 38

FOR TOPOGRAPHY PRIOR TO CONSTRUCTION
SEE SURVEY DIVISION FILE MAP NO. P.T. 271