
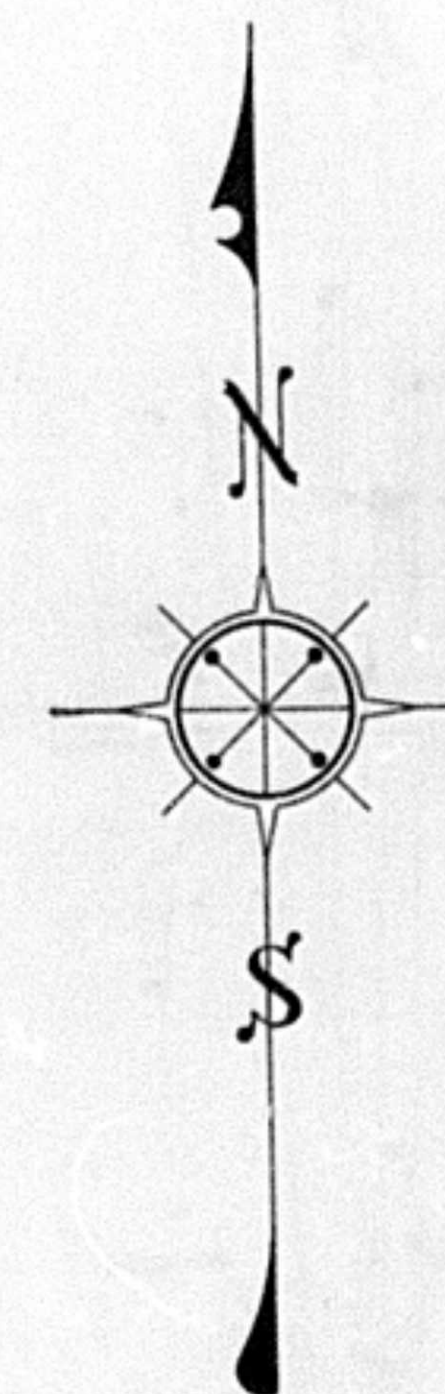


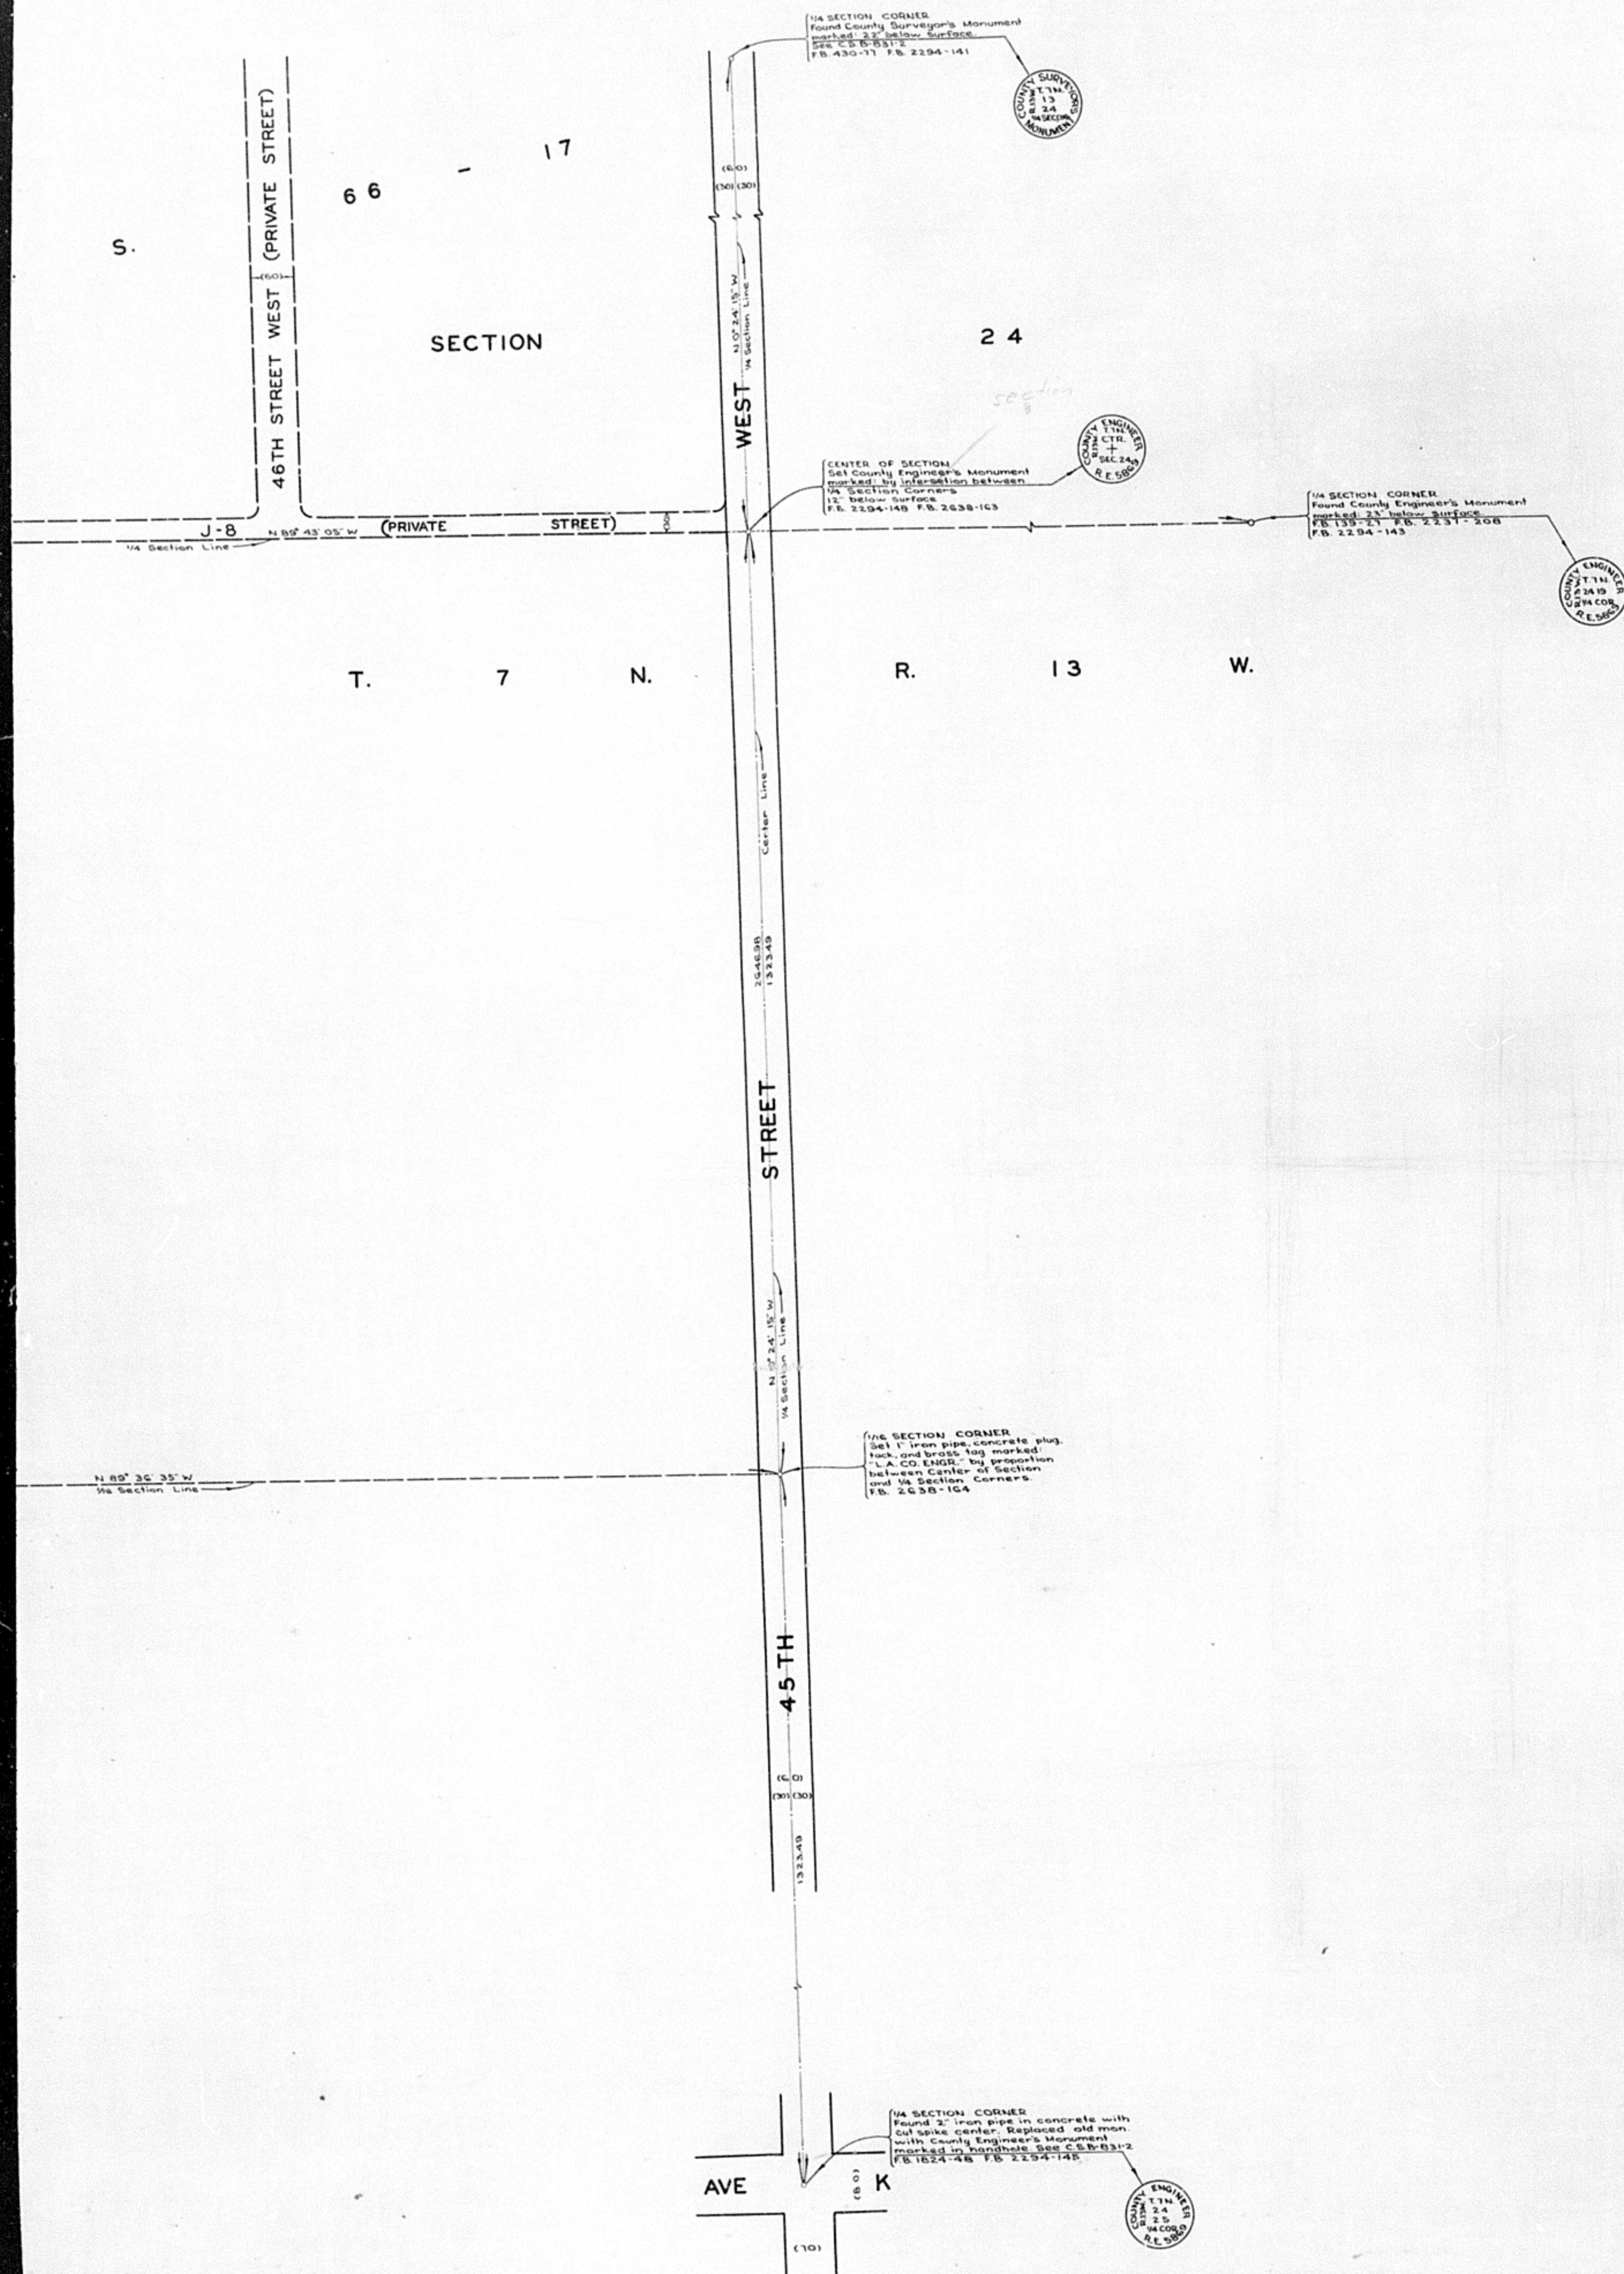

COUNTY OF LOS ANGELES
 MAP OF
**WATERWORKS DISTRICT NO. 4
 PUMPING PLANT SITE**
 BEING A PORTION OF THE N. 1/2 OF THE SW.
 1/4 OF SECTION 24, T. 7 N., R. 13 W., S.B.M.
 COUNTY SURVEYORS MAP NO. B-2788
 SCALE:- 1 INCH = 100 FT.

JOB NUMBER 5042.60

JOHN A. LAMBIE - COUNTY ENGINEER
 SURVEYED FEB. TO APRIL 1982


SURVEYED ON REQUEST OF THE COUNTY
 ENGINEER UNDER SEC. 79, ORD. 4099
 BY LETTER DATED JAN. 18, 1982

BEARINGS ARE BASED ON THE BEARING OF
 50TH STREET WEST PER C.S.B-831-3

F.B. 2638 - 161-168, 243, 244

FIELD WORK BY..... S. HALISKY
 OFFICE WORK BY..... HHF.DONG
 CHECKED BY..... S. H. MILLER

CSB-2788
 A1 OF A2

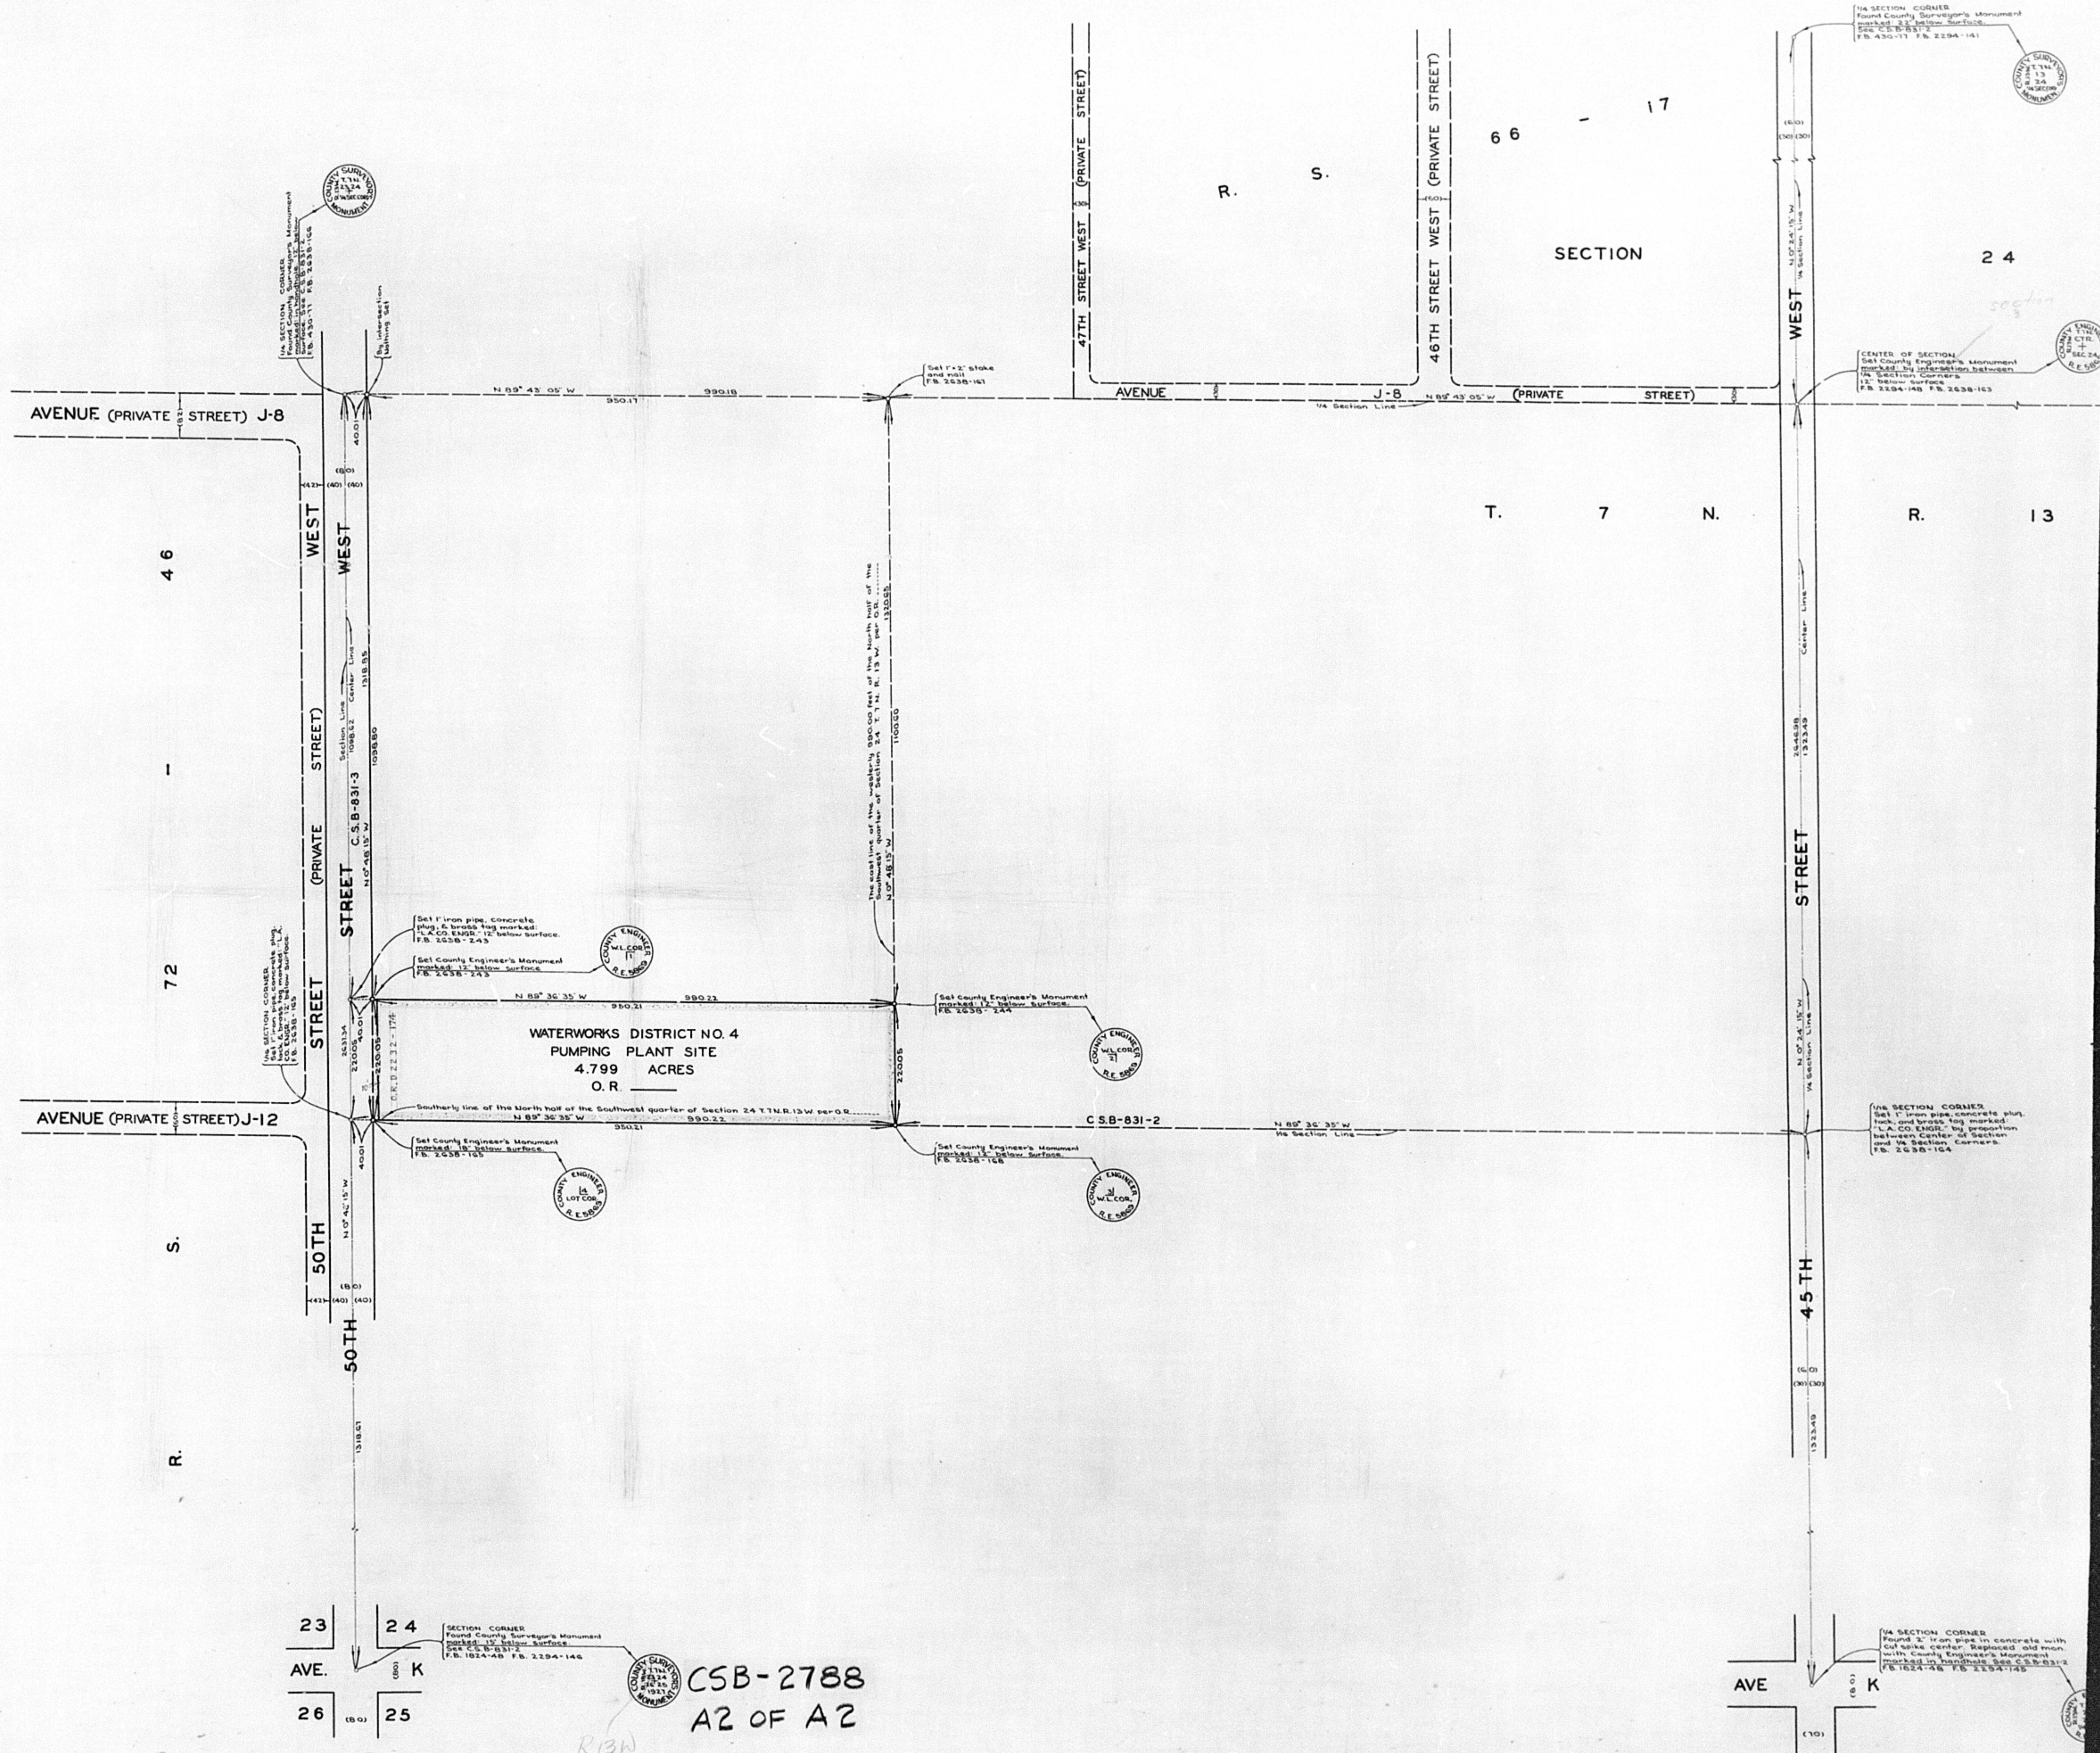

CSB-2788
A2 OF A2