
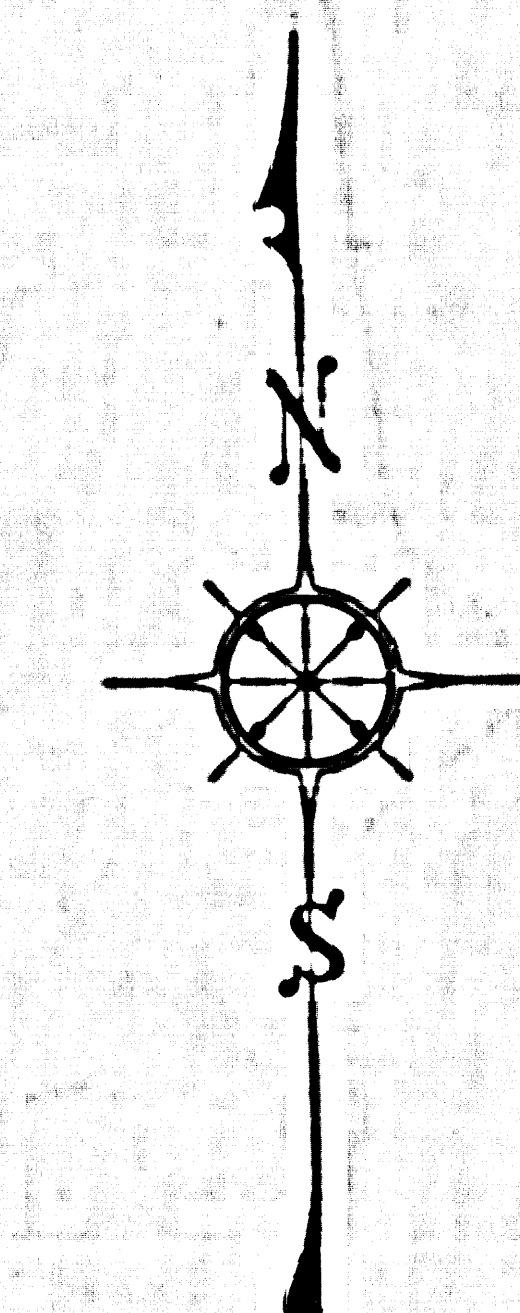


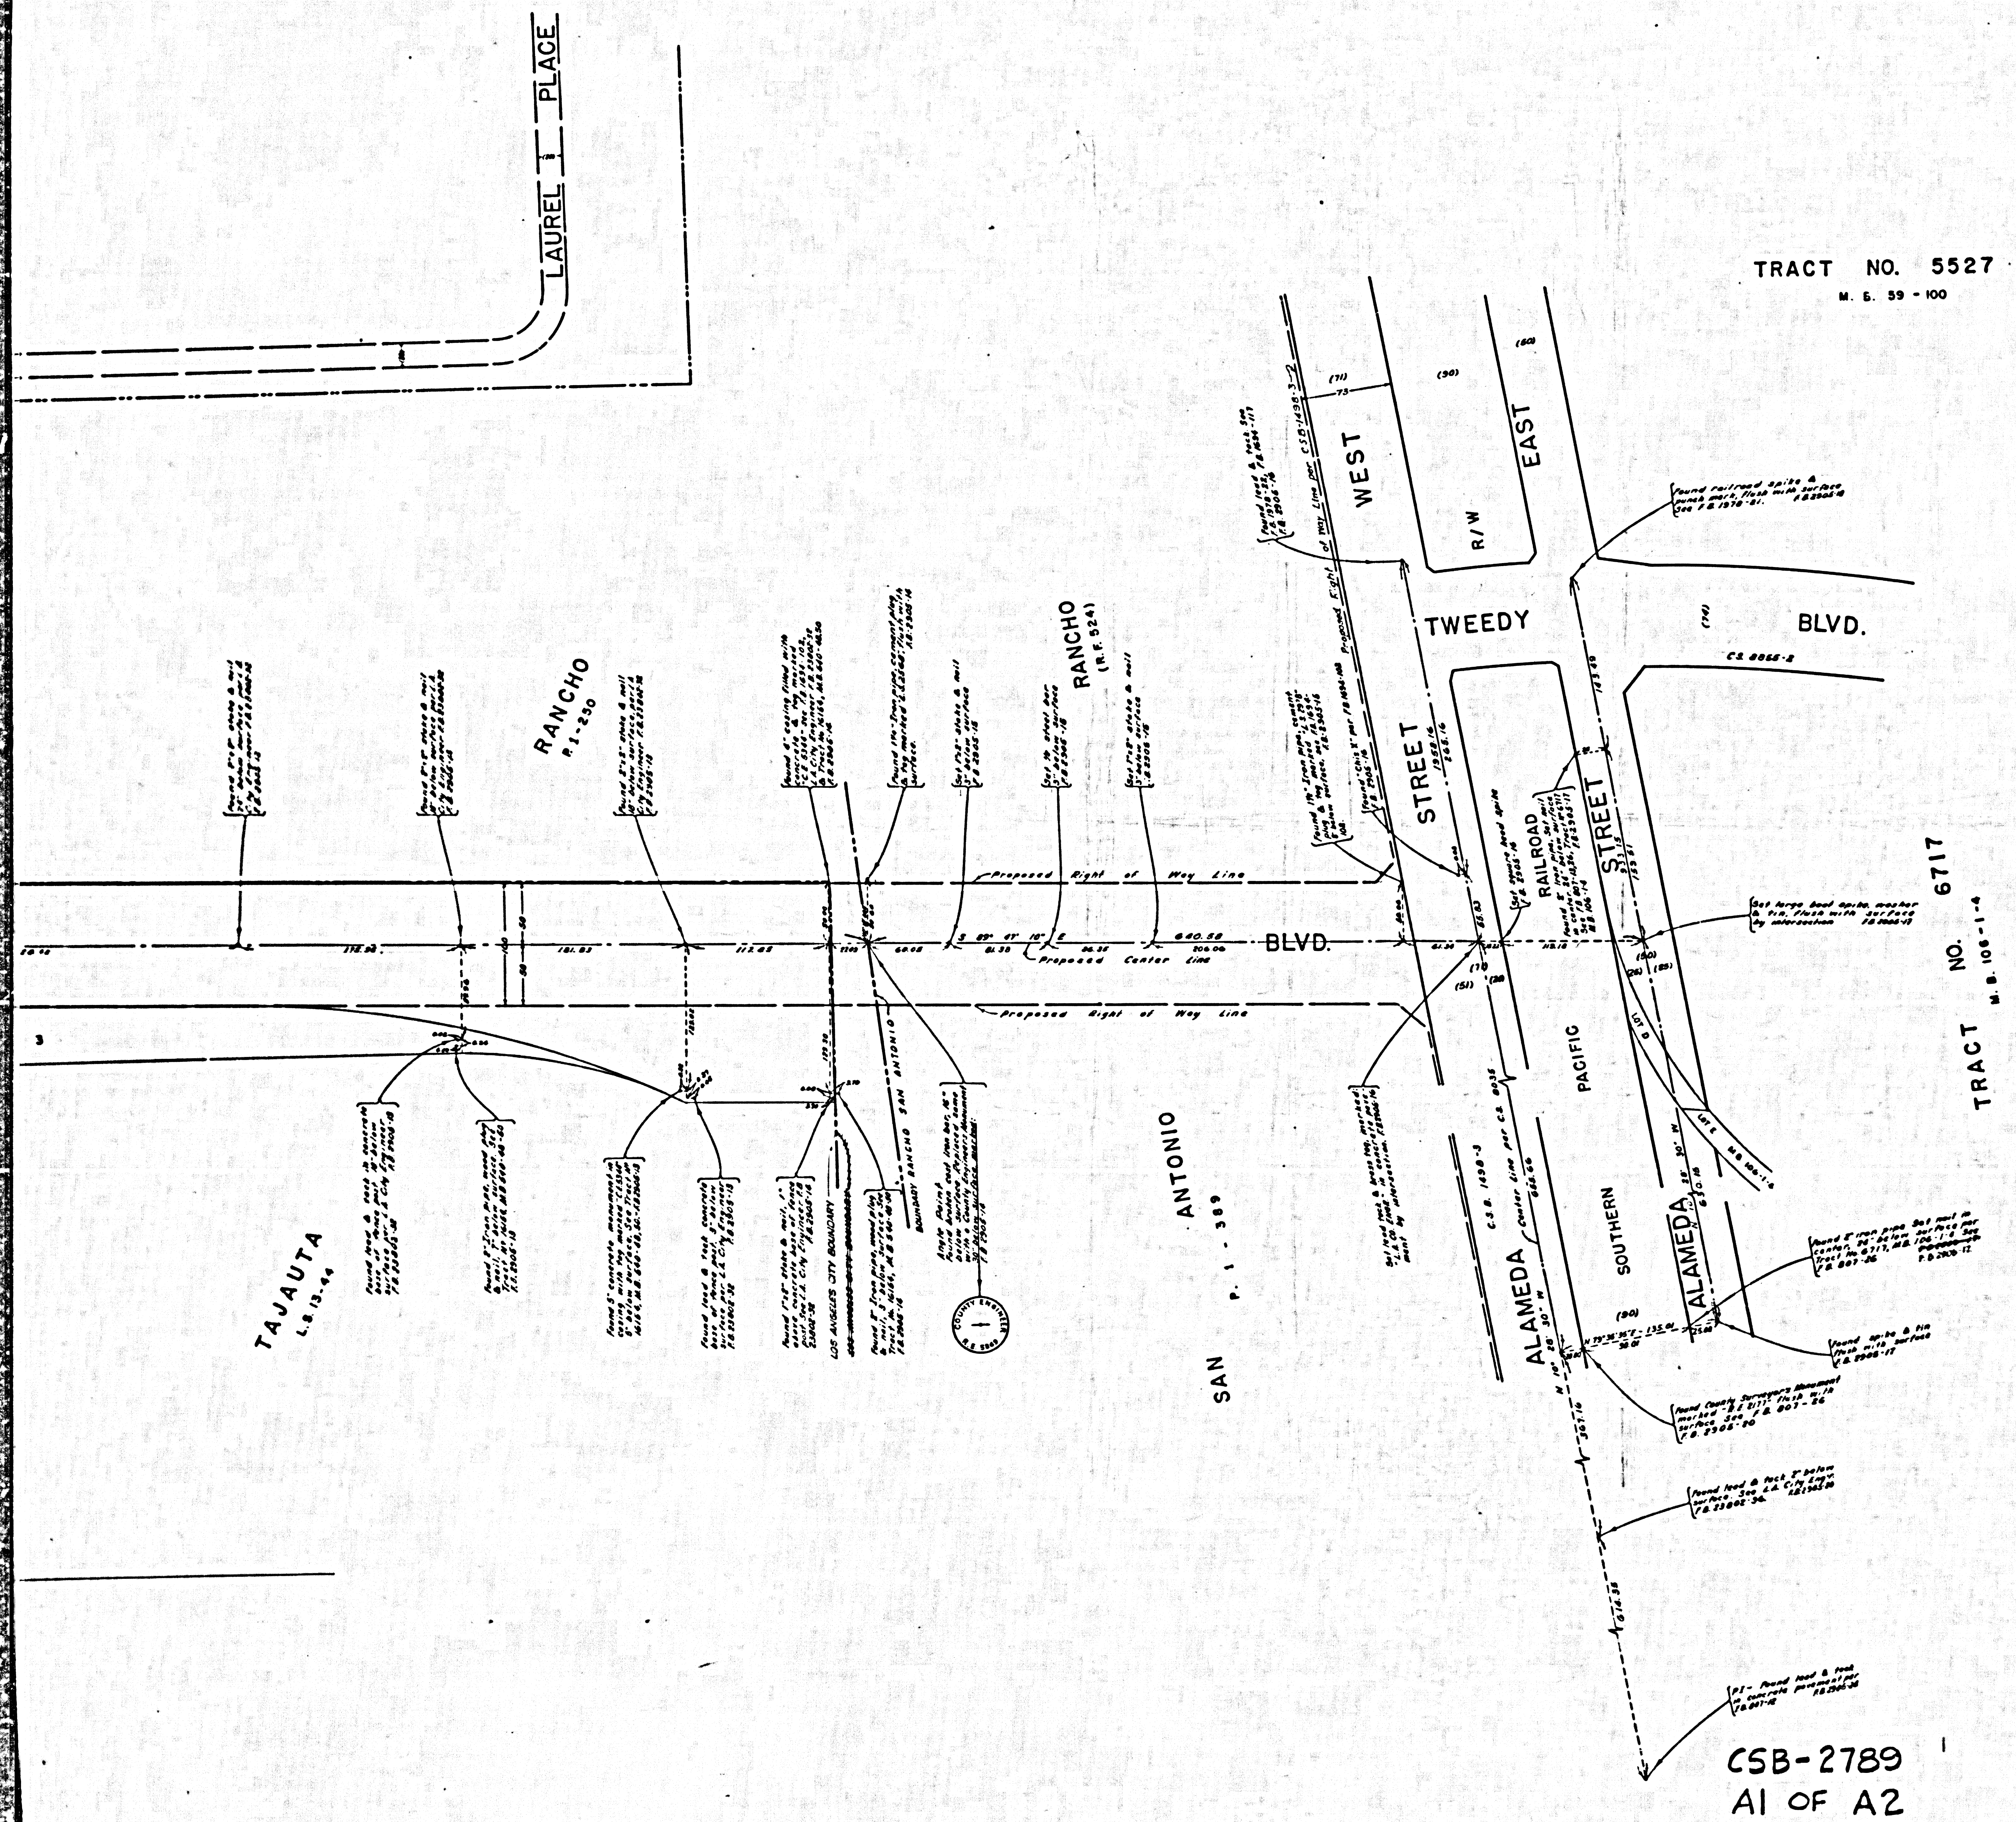

COUNTY OF LOS ANGELES
MAP OF
CENTURY BOULEVARD
FROM
WILMINGTON BOULEVARD
TO
ALAMEDA STREET
COUNTY SURVEYORS MAP NO. B-2789
SCALE: 1 INCH = 50 FT.

JOB NUMBER 0074.83

JOHN A. LAMBIE - COUNTY ENGINEER
SURVEYED MARCH 1955 - AUGUST 1961

SURVEYED ON REQUEST OF THE REGIONAL
PLANNING COMMISSION UNDER SEC. 79
ORD. 4099 BY LETTER DATED MAY 25, 1961
AND BY BOARD ORDER DATED DEC. 11, 1951

BEARINGS ARE BASED ON THE CALIFORNIA
COORDINATE SYSTEM ZONE 7 PER SEC. 8809
PUBLIC RESOURCES CODE SEE C.S. 9423

F.B. 2905 - 5 - 50

FIELD WORK BY..... L.L. BROWN
OFFICE WORK BY..... F.D. FASOLINE
CHECKED BY..... H.E. AUSTIN
J. AJA

Added proposed Right of Way Line of Alameda St. - Dept. 1964 - J.A.E.

