


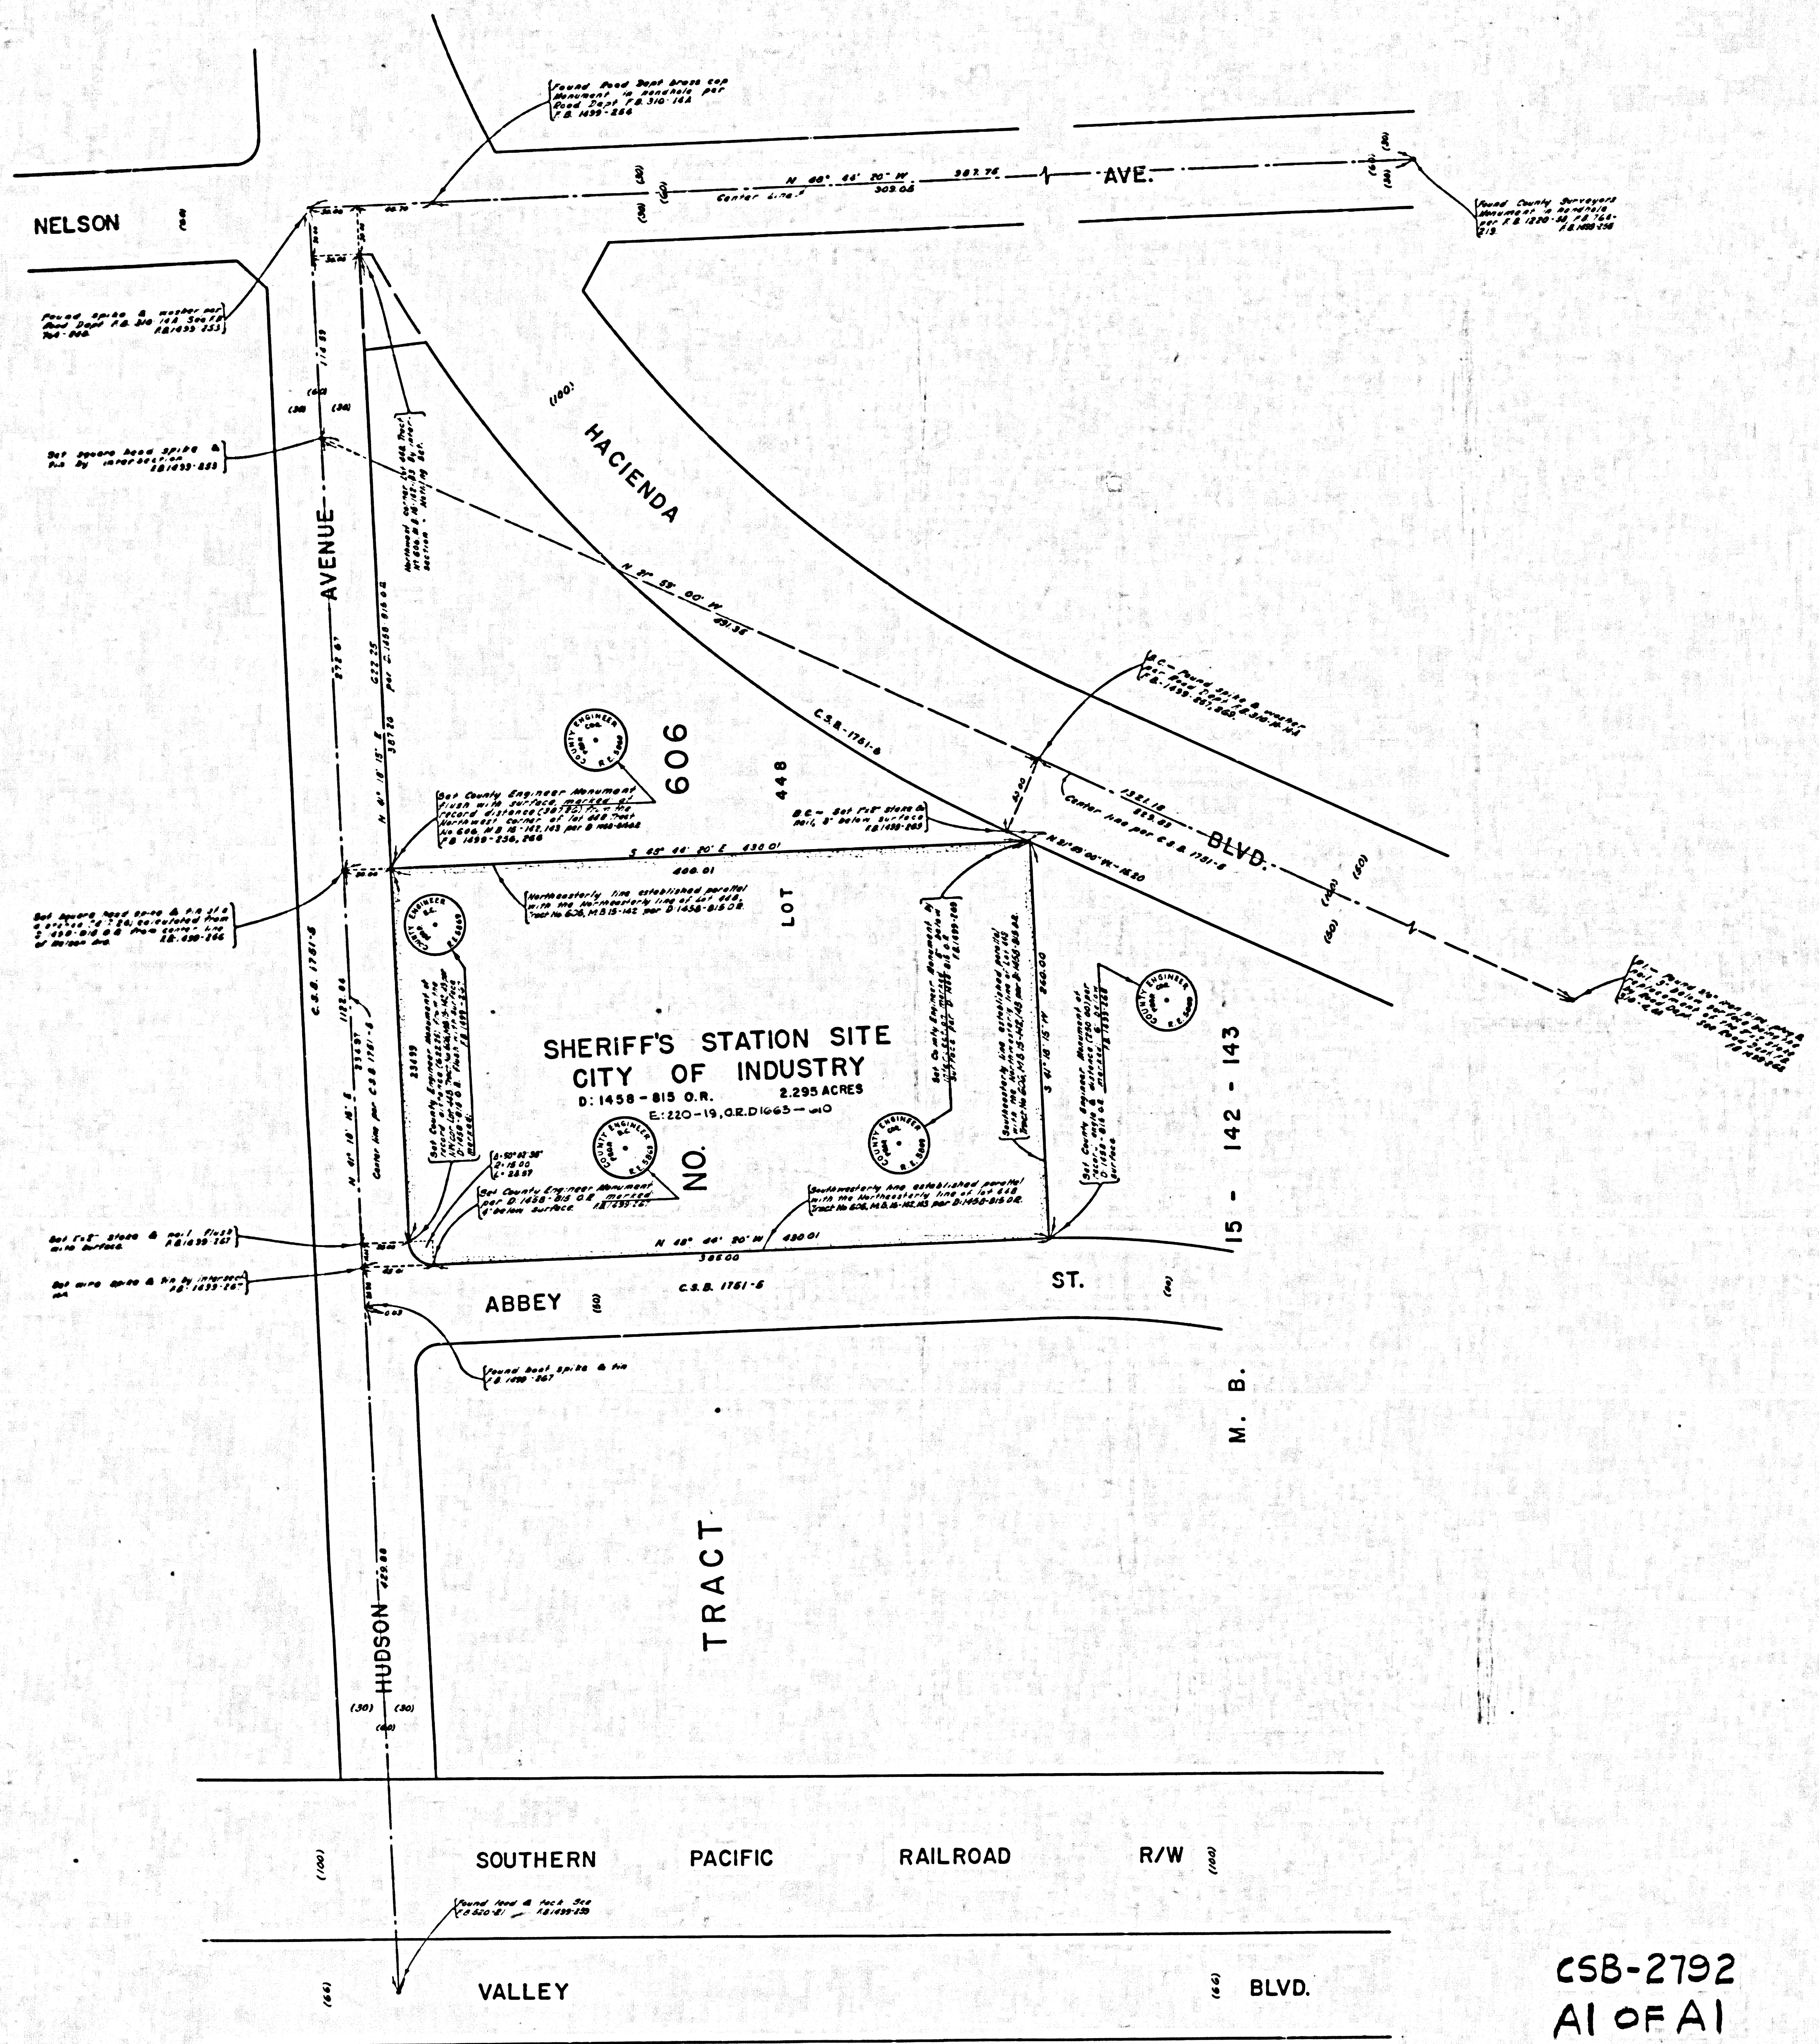

COUNTY OF LOS ANGELES
MAP OF
**LOS ANGELES COUNTY
SHERIFF'S STATION SITE**

CITY OF INDUSTRY
BEING A PORTION OF LOT 448
TRACT NO. 606. MB15-142-143
COUNTY SURVEYORS MAP NO. B-2792
SCALE:- 1 INCH = 40 FT.

JOB NUMBER 008420
JOHN A. LAMBIE - COUNTY ENGINEER
SURVEYED MARCH 1962
SURVEYED ON REQUEST OF THE CHIEF
ADMINISTRATIVE OFFICER UNDER SEC. 79
ORD. 4099 BY LETTER DATED JULY 17, 1961.
BEARINGS ARE BASED ON THE BEARING OF
HUDSON AVE. PER C.S.B.-1751-5
F.B. 1499-251-269
FIELD WORK BY L.L. BROWN
OFFICE WORK BY T.H. BURNS
CHECKED BY J.A.J.A.

FOR TOPOGRAPHY PRIOR TO CONSTRUCTION SEE
SURVEY DIVISION FILE MAP NO. P.T. 261

CSB-2792
A1 OF A1