
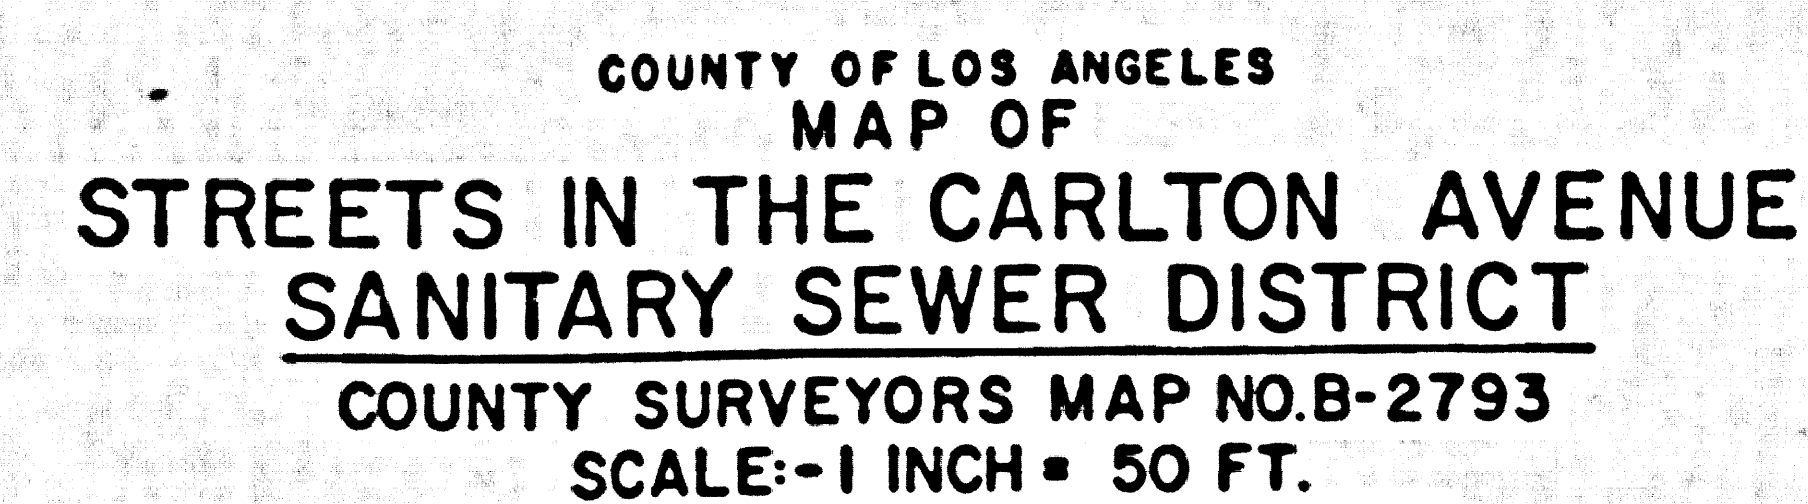


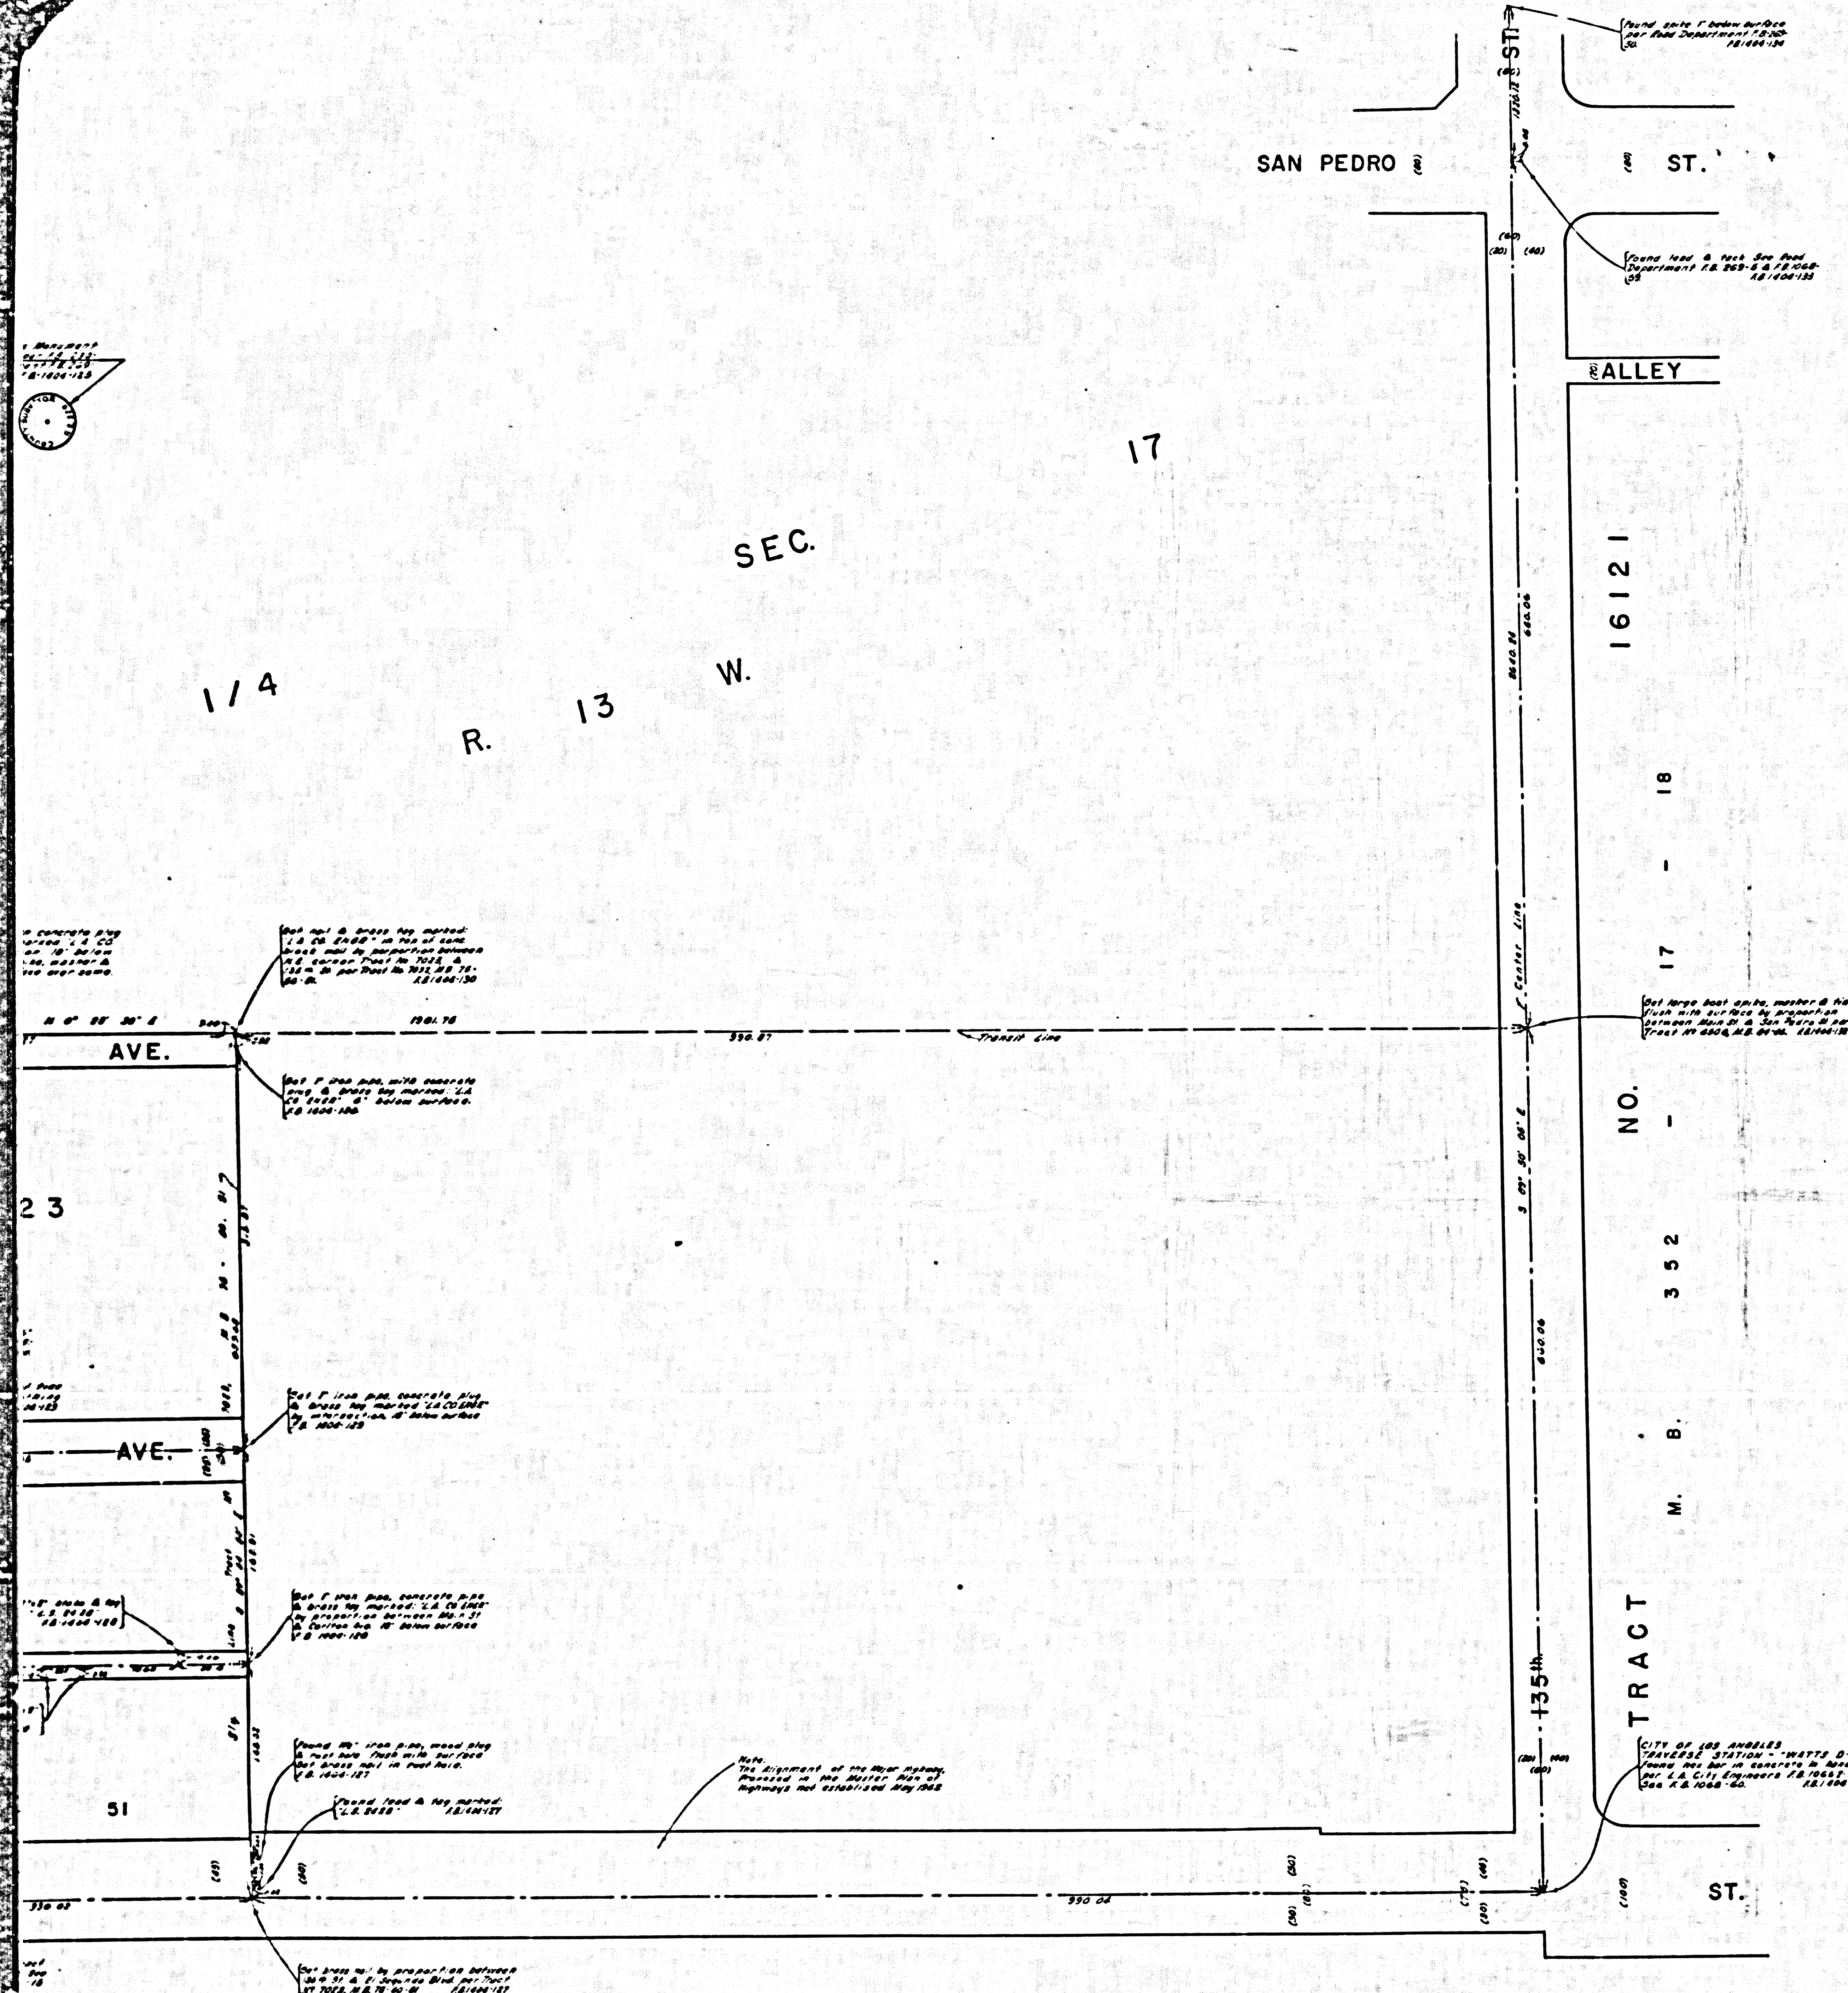

JOB NUMBER 0303.00

JOHN A. LAMBIE - COUNTY ENGINEER
SURVEYED NOVEMBER 1960

SURVEYED ON REQUEST OF THE COUNTY
ENGINEER UNDER AUTHORITY OF THE
BOARD OF SUPERVISORS BY ORDER DATED
FEB 26, 1946


BEARINGS ARE BASED ON THE BEARING OF
EL SEGUNDO BLVD PER CSB-2500

F.B. 1404-103-134

FIELD WORK BY..... W.D. BAY
OFFICE WORK BY..... G.H. BOYER
..... F.D. PASOLINE
CHECKED BY..... WM. BRENNER

THIS SURVEY MADE TO ESTABLISH CENTER
LINES ON THE STREETS IN THIS AREA
PRELIMINARY TO CONSTRUCTION OF SEWERS
IN THE SANITARY SEWER DISTRICT
COUNTY IMPROVEMENT NO. 2125.14

CSB-2793
A1 OF A2

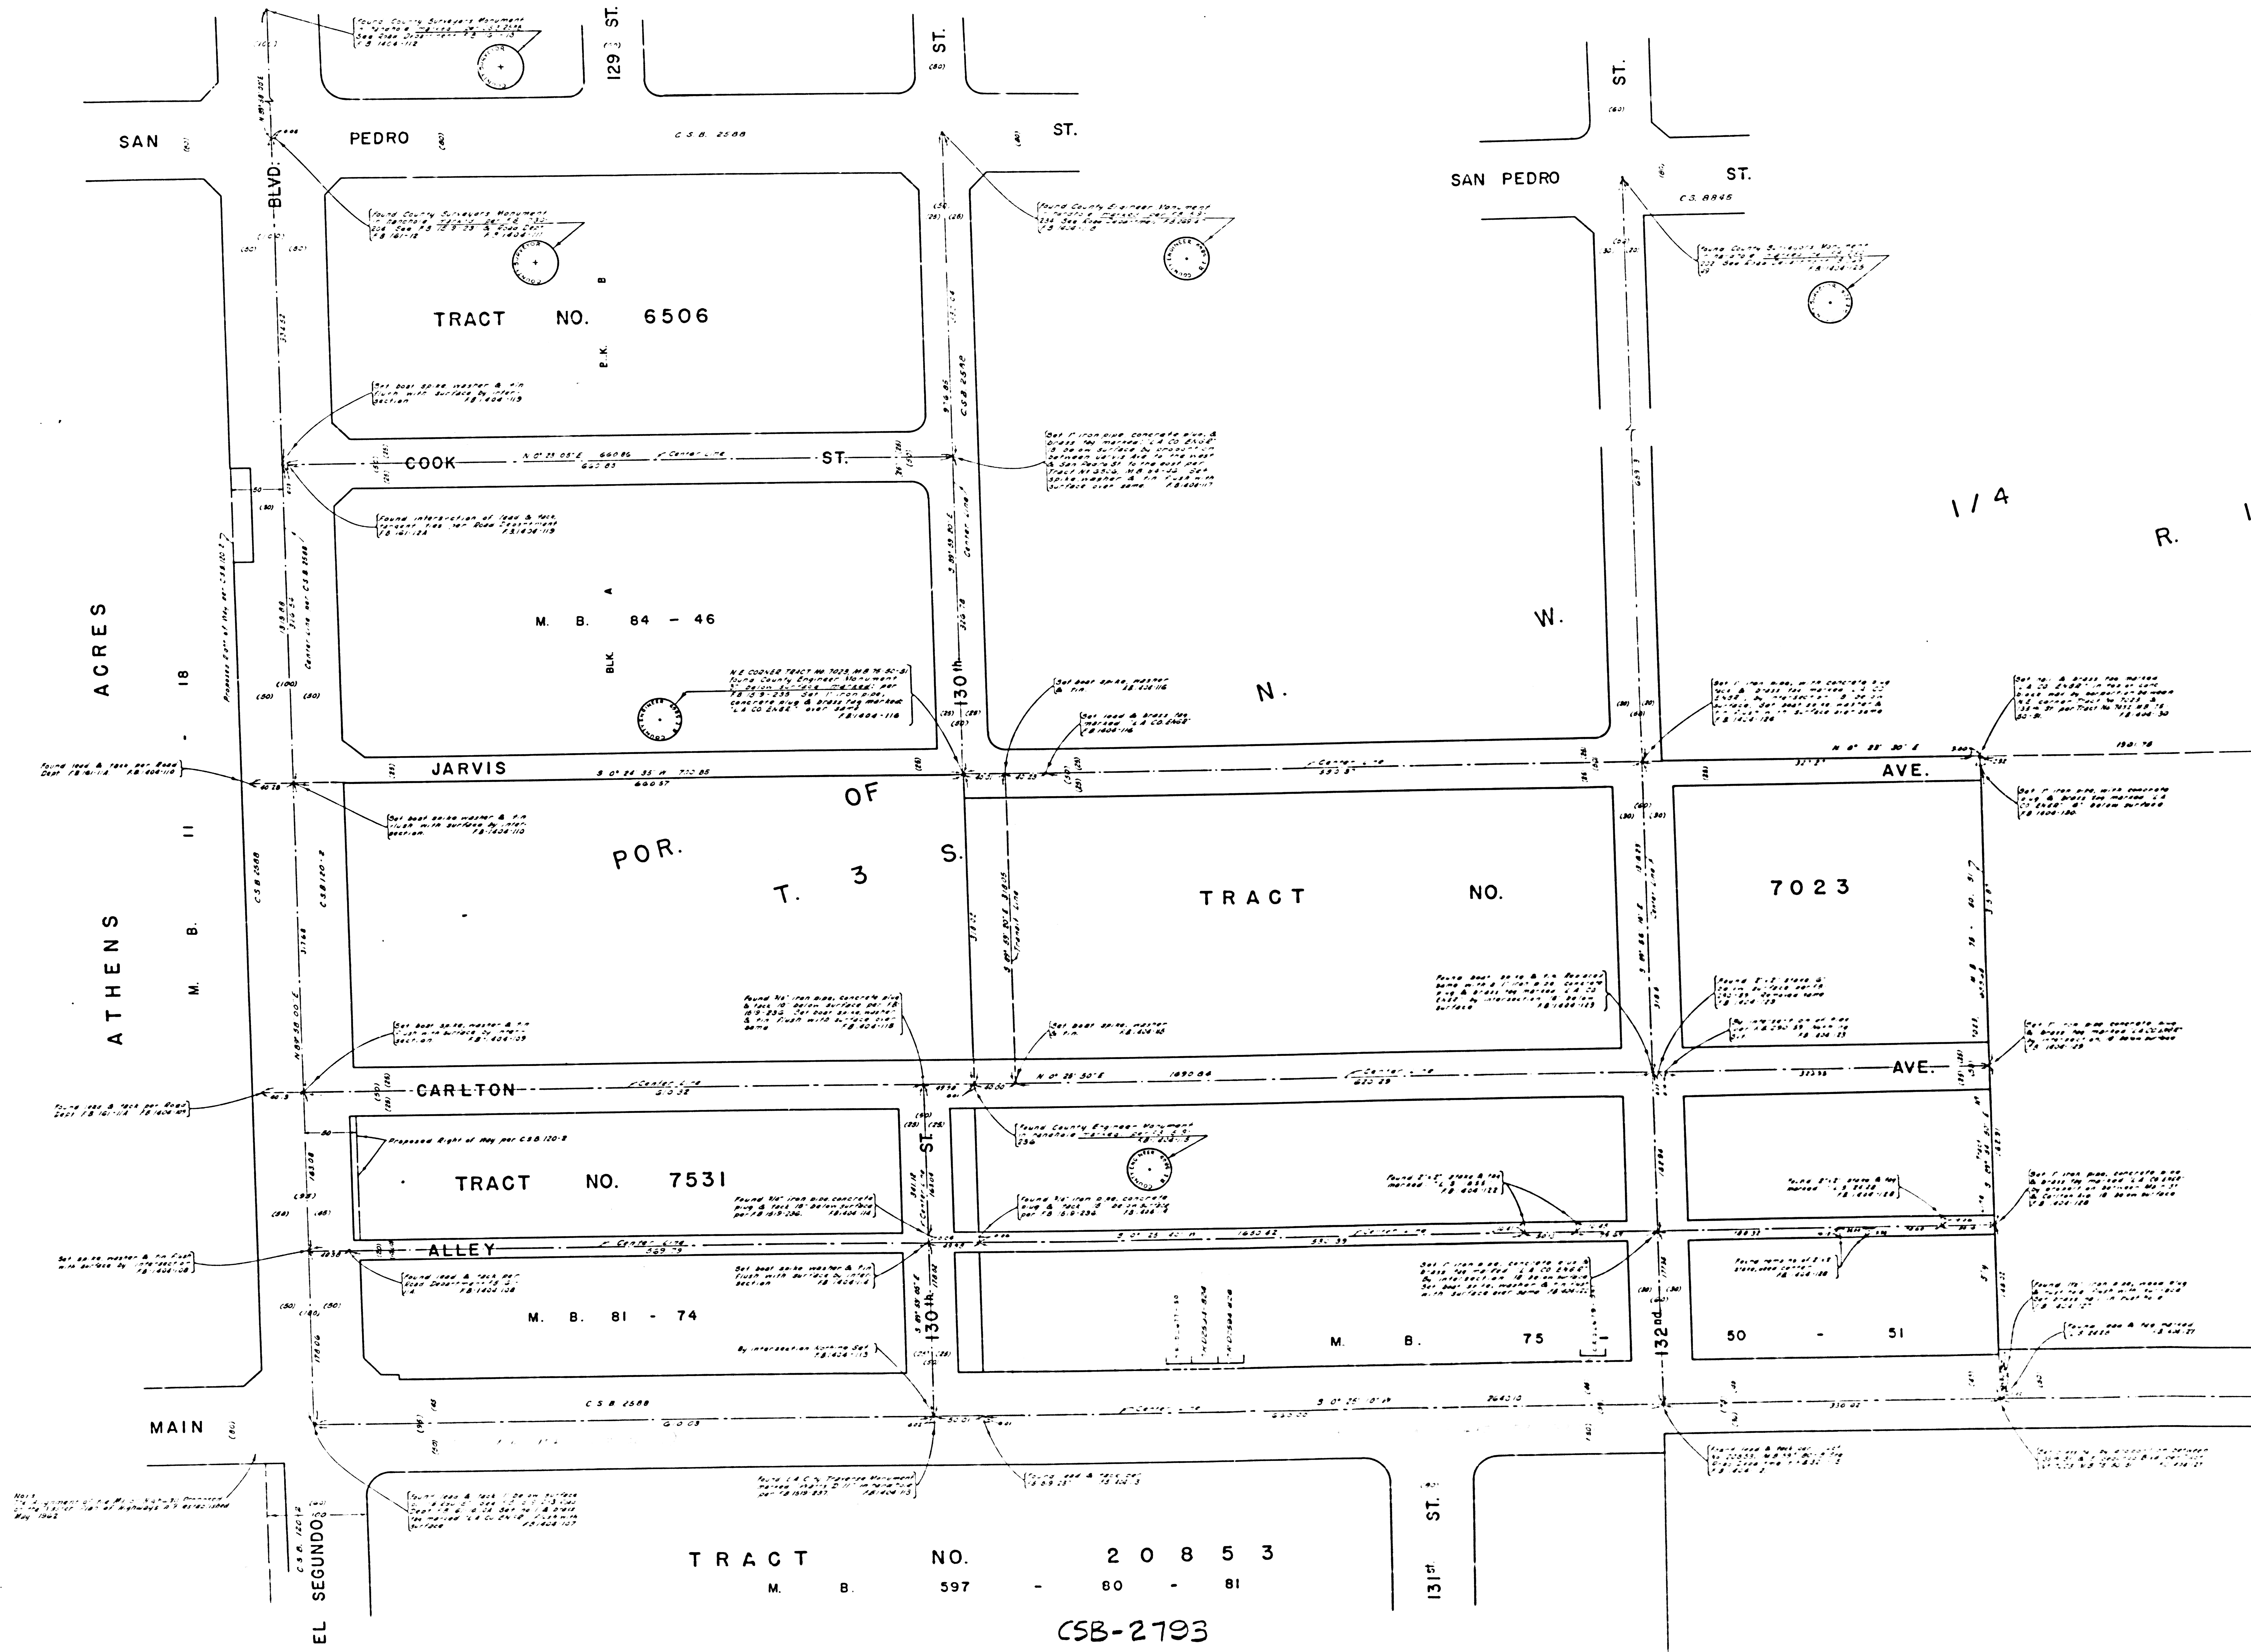

TRACT NO. 20853
M. B. 597 - 80 - 81

CSB-2793
A2 OF A2