


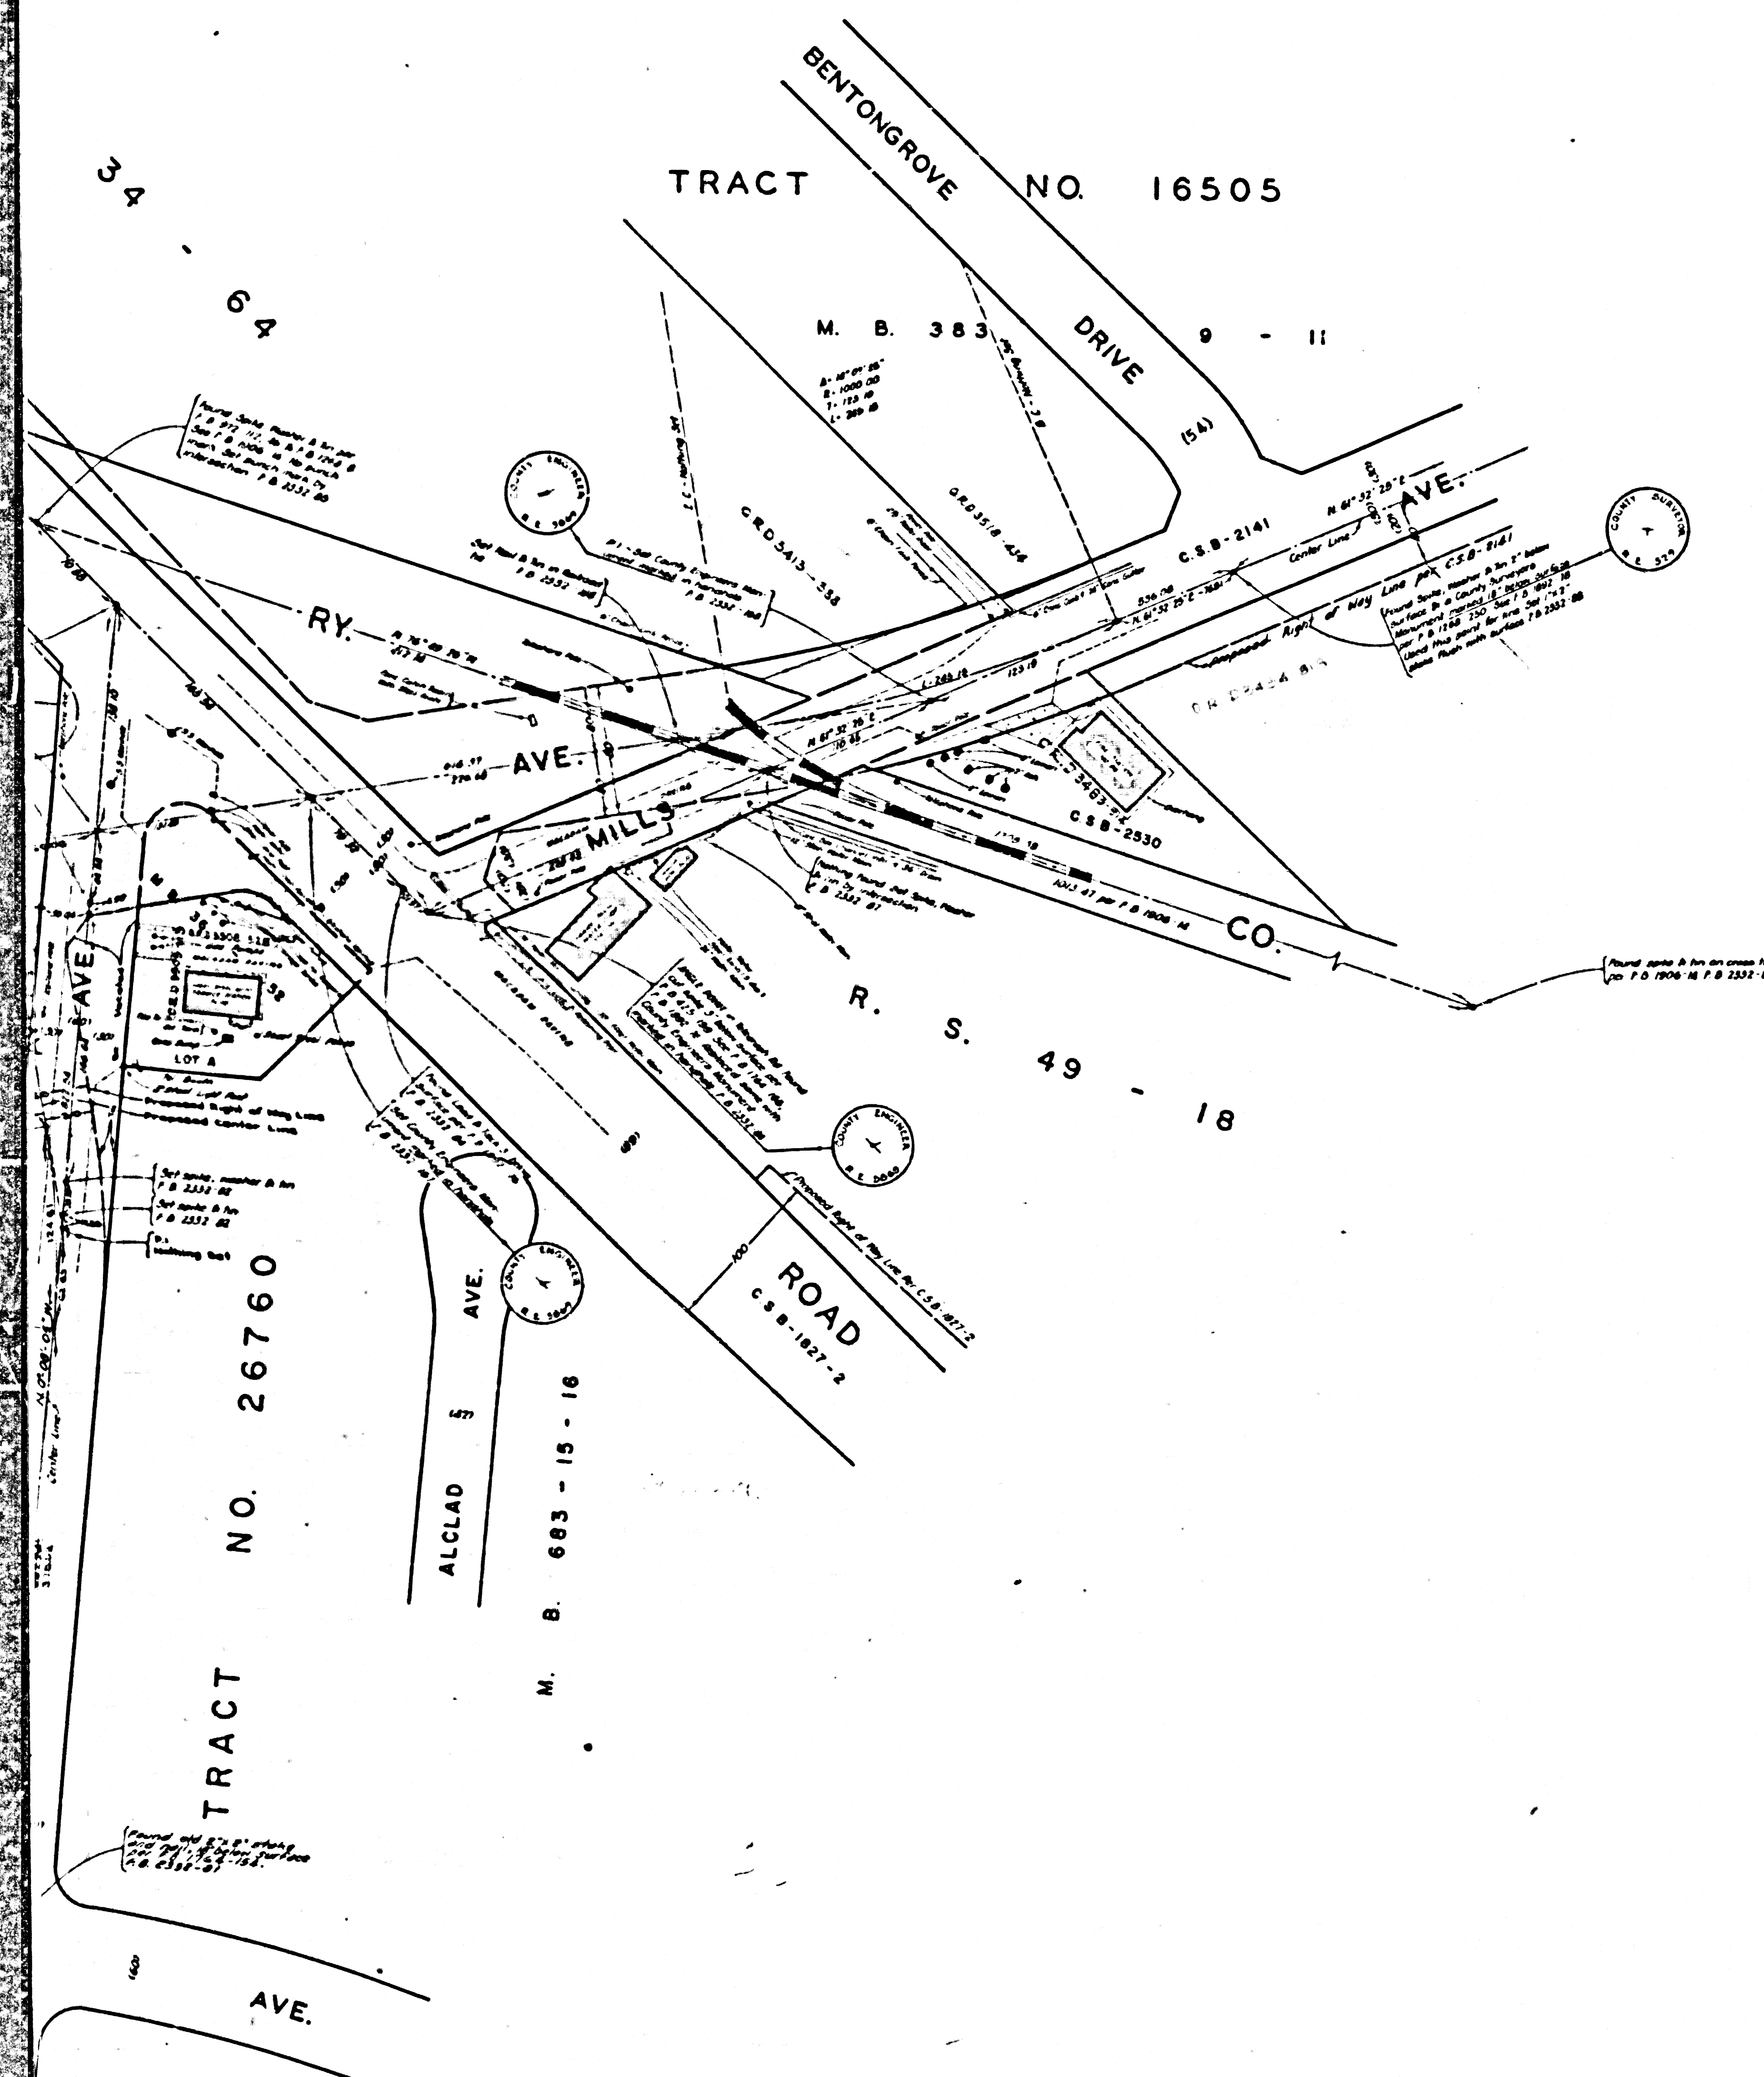

COUNTY OF LOS ANGELES
 MAP OF
FLORENCE AVENUE
 FROM
 TELEGRAPH ROAD
 TO
 BLOOMFIELD AVENUE
 COUNTY SURVEYORS MAP NO. B-2798
 SHEET NO. 1 OF 2 SHEETS
 SCALE: 1 INCH = 50 FT.

JOB NUMBER 0074.45

JOHN A. LAMBIE - COUNTY ENGINEER
 SURVEYED MARCH - APRIL, 1961

SURVEYED ON REQUEST OF THE REGIONAL
 PLANNING COMMISSION UNDER SEC. 79,
 ORD. 4099, BY LETTER DATED FEB. 6, 1961
 AND BY BOARD ORDER DATED DEC. 11, 1961.

BEARINGS ARE BASED ON THE CALIFORNIA
 COORDINATE SYSTEM ZONE 7 PER SEC. 8809
 PUBLIC RESOURCES CODE. SEE C.S. 9423

F.B. 2332-51-182

FIELD WORK BY.....J. N. DOUGHERTY
 OFFICE WORK BY.....G. D. BAILEY
 M. HAMASU
 CHECKED BY.....S. H. MILLER

INDEX 3-4

Proposed realignment of Florence Avenue at proposed Florence
 Avenue. Added April 1963. By M. H. P. Davis.
 Proposed alignment of revised between First Street and Laurel Ave.
 See L.E.C. Minutes, June 8, 1967, dated June 25, 1967 by H. Newman.

CSB-2798-1
 A1 OF A3

SHEET NO. 1 OF 2 SHEETS
 COUNTY SURVEYORS MAP NO. B-2798

CSB-2798-1 OF 2 SHEETS
 COUNTY SURVEYORS MAP NO. B-2798



