


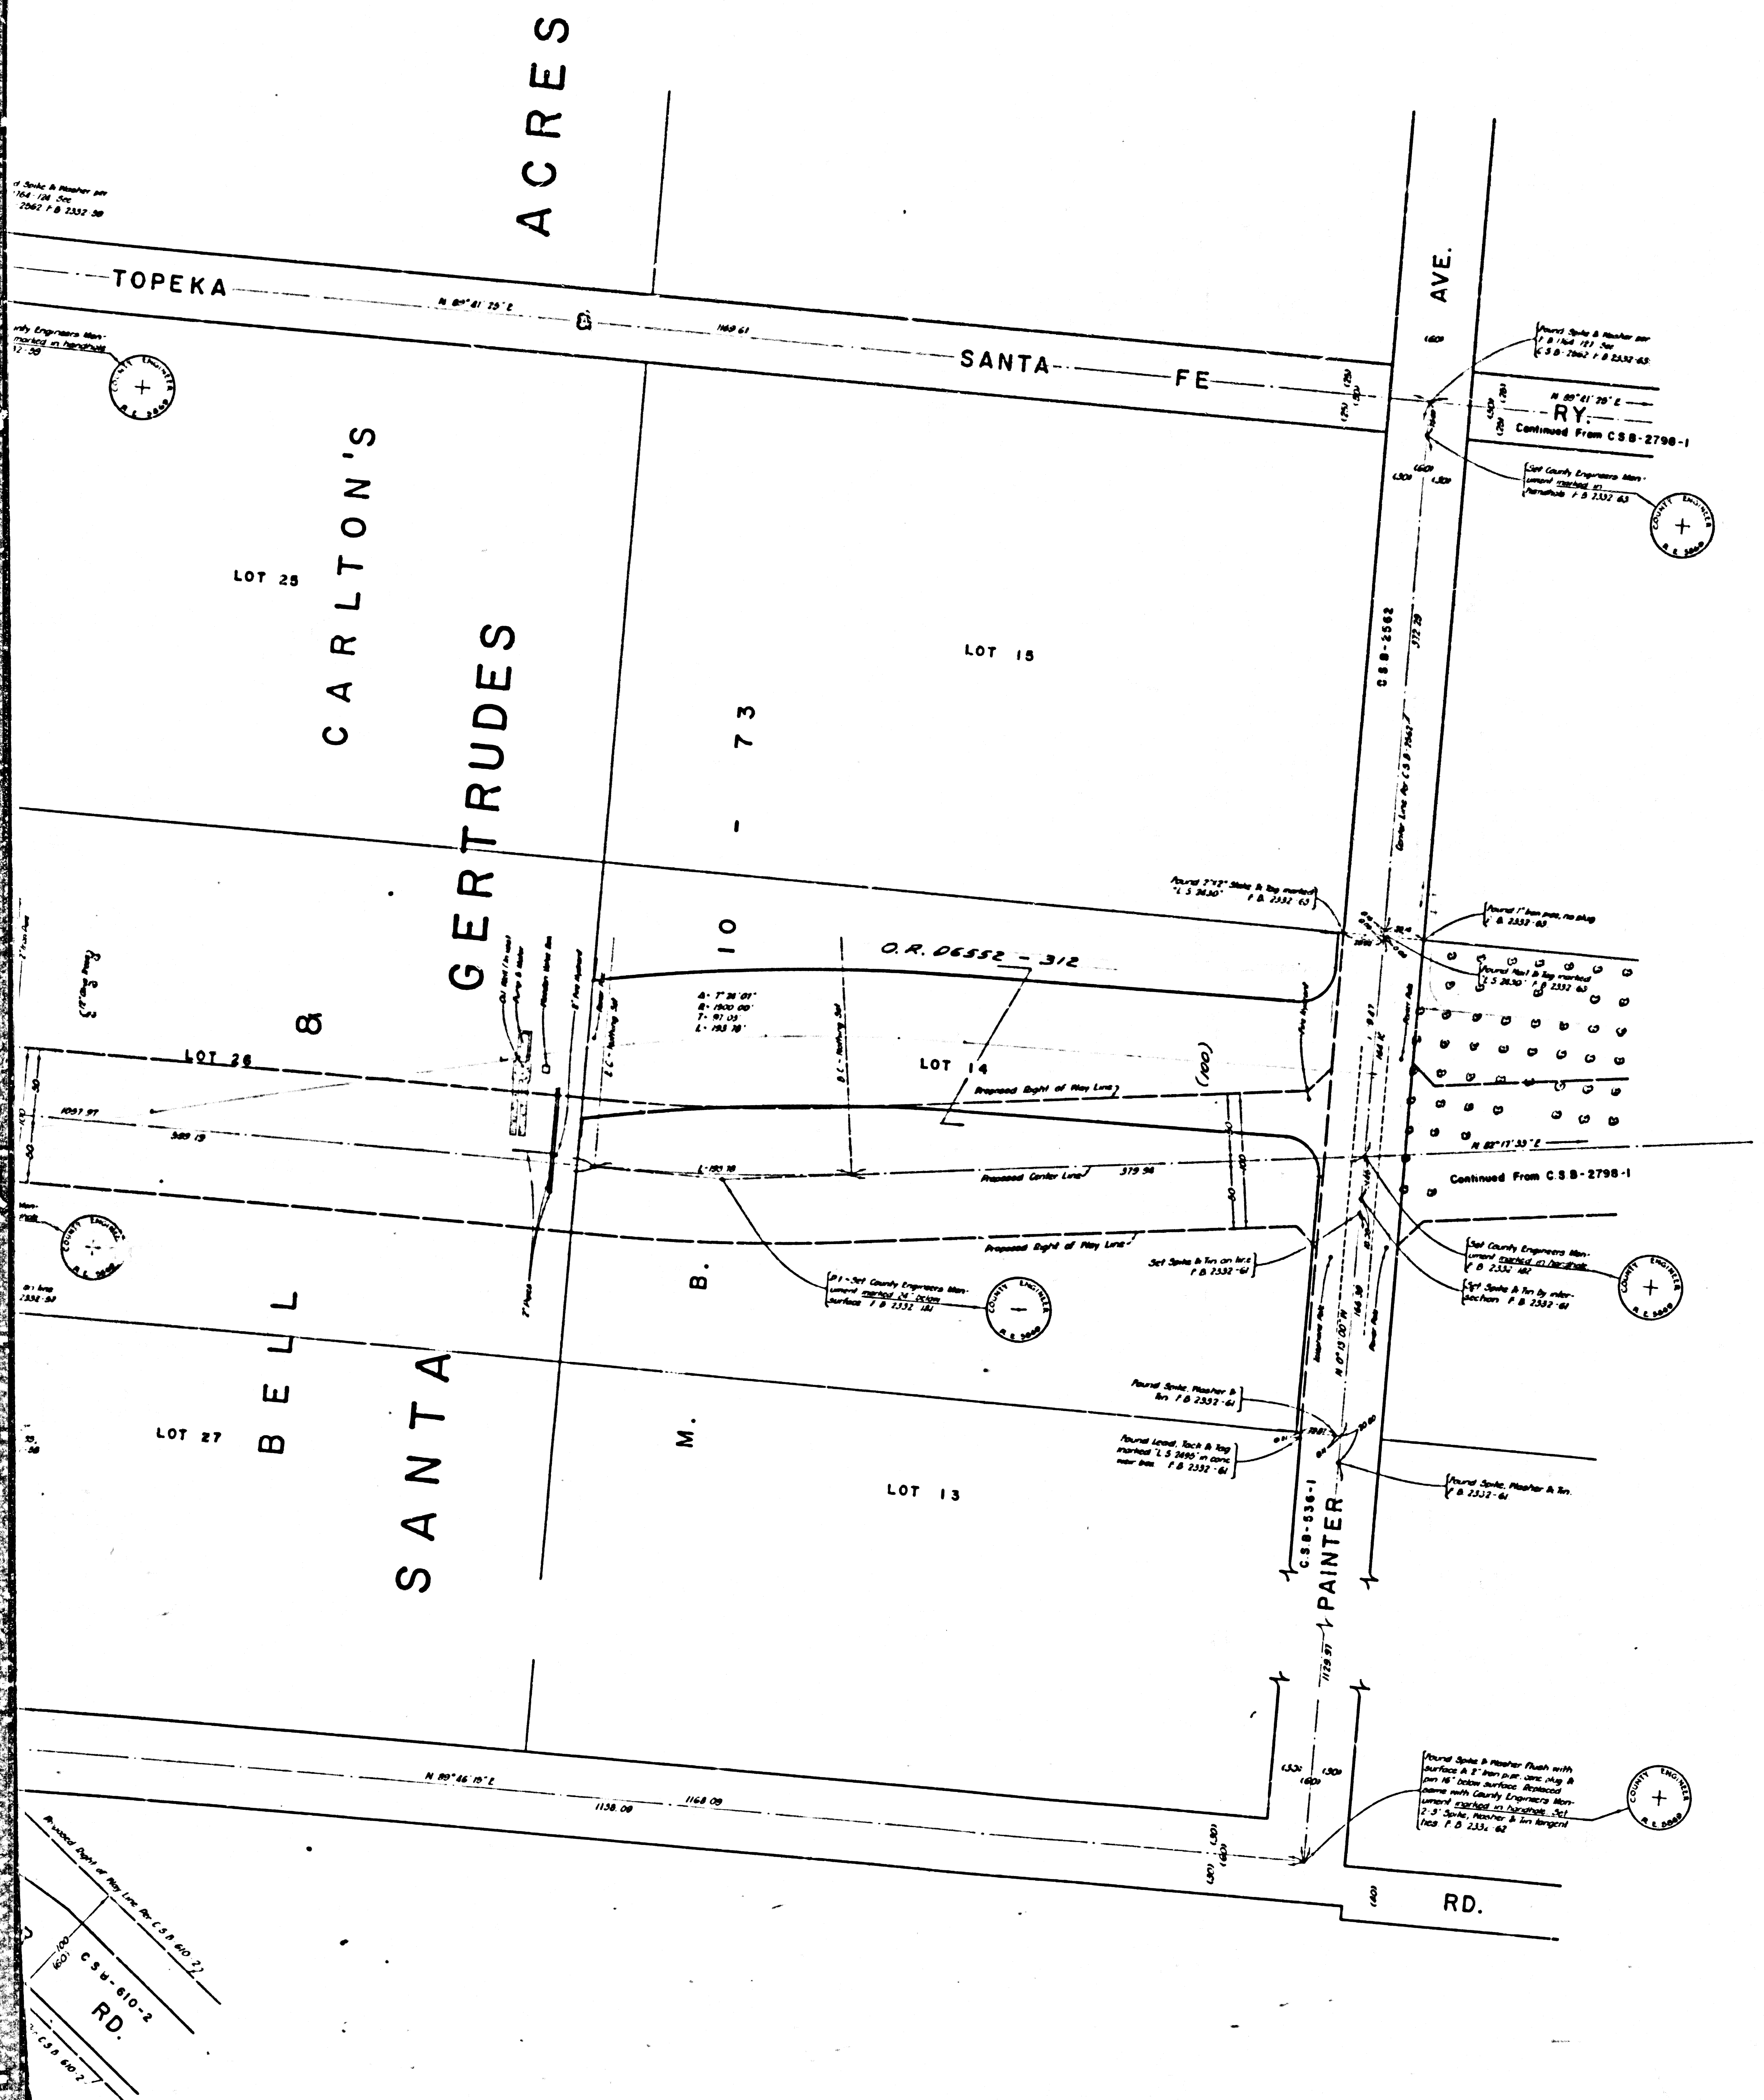

COUNTY OF LOS ANGELES
 MAP OF
FLORENCE AVENUE
 FROM
 TELEGRAPH ROAD
 TO
 BLOOMFIELD AVENUE
 COUNTY SURVEYORS MAP NO. B-2798
 SHEET NO. 2 OF 2 SHEETS
 SCALE: 1 INCH = 50 FT.

JOB NUMBER 0074.45
 JOHN A. LAMBIE - COUNTY ENGINEER
 SURVEYED MARCH - APRIL, 1961
 SURVEYED ON REQUEST OF THE REGIONAL
 PLANNING COMMISSION UNDER SEC. 79,
 ORD. 4099, BY LETTER DATED FEB. 6, 1961
 AND BY BOARD ORDER DATED DEC. 11, 1961.
 BEARINGS ARE BASED ON THE CALIFORNIA
 COORDINATE SYSTEM ZONE 7 PER SEC. 8809
 PUBLIC RESOURCES CODE. SEE C.S. 9423.
 F.B. 2332-51-182
 FIELD WORK BY.....J. N. DOUGHERTY
 OFFICE WORK BY.....G. D. BAILEY
 M. HAMASU
 CHECKED BY.....S. H. MILLER

CSB-2798-2
 A1 OF A3

AVE.

Not used in this case. 1/2" marked
Defective map shows lot area
not of Clark W. produced in
this case. Distance 100.00' from C.B.
to monument at C.B. & 100.00' /
C.B. 2357-55

S P R I N G S

M. R.

107 - 235

BLOCK A

ATCHISON

AVE.

TOPEKA

ACRES

CARLTON'S

GERTRUDES

SANTA

LOT 25

LOT

73

O.R. 2552

LOT 14

LOT 13

LOT 26

8

LOT 27

BELL

M.

LAKELAND

SHOEMAKER

MEYER


RD.

8

O.R. 2545 - 500
O.R. 2545 - 501
O.R. 2545 - 502
O.R. 78-631572 (Q.C.)

O.R. 2545 - 500
O.R. 2545 - 501
O.R. 2545 - 502
O.R. 78-631572 (Q.C.)

CSB-2798-2
A2 of A3

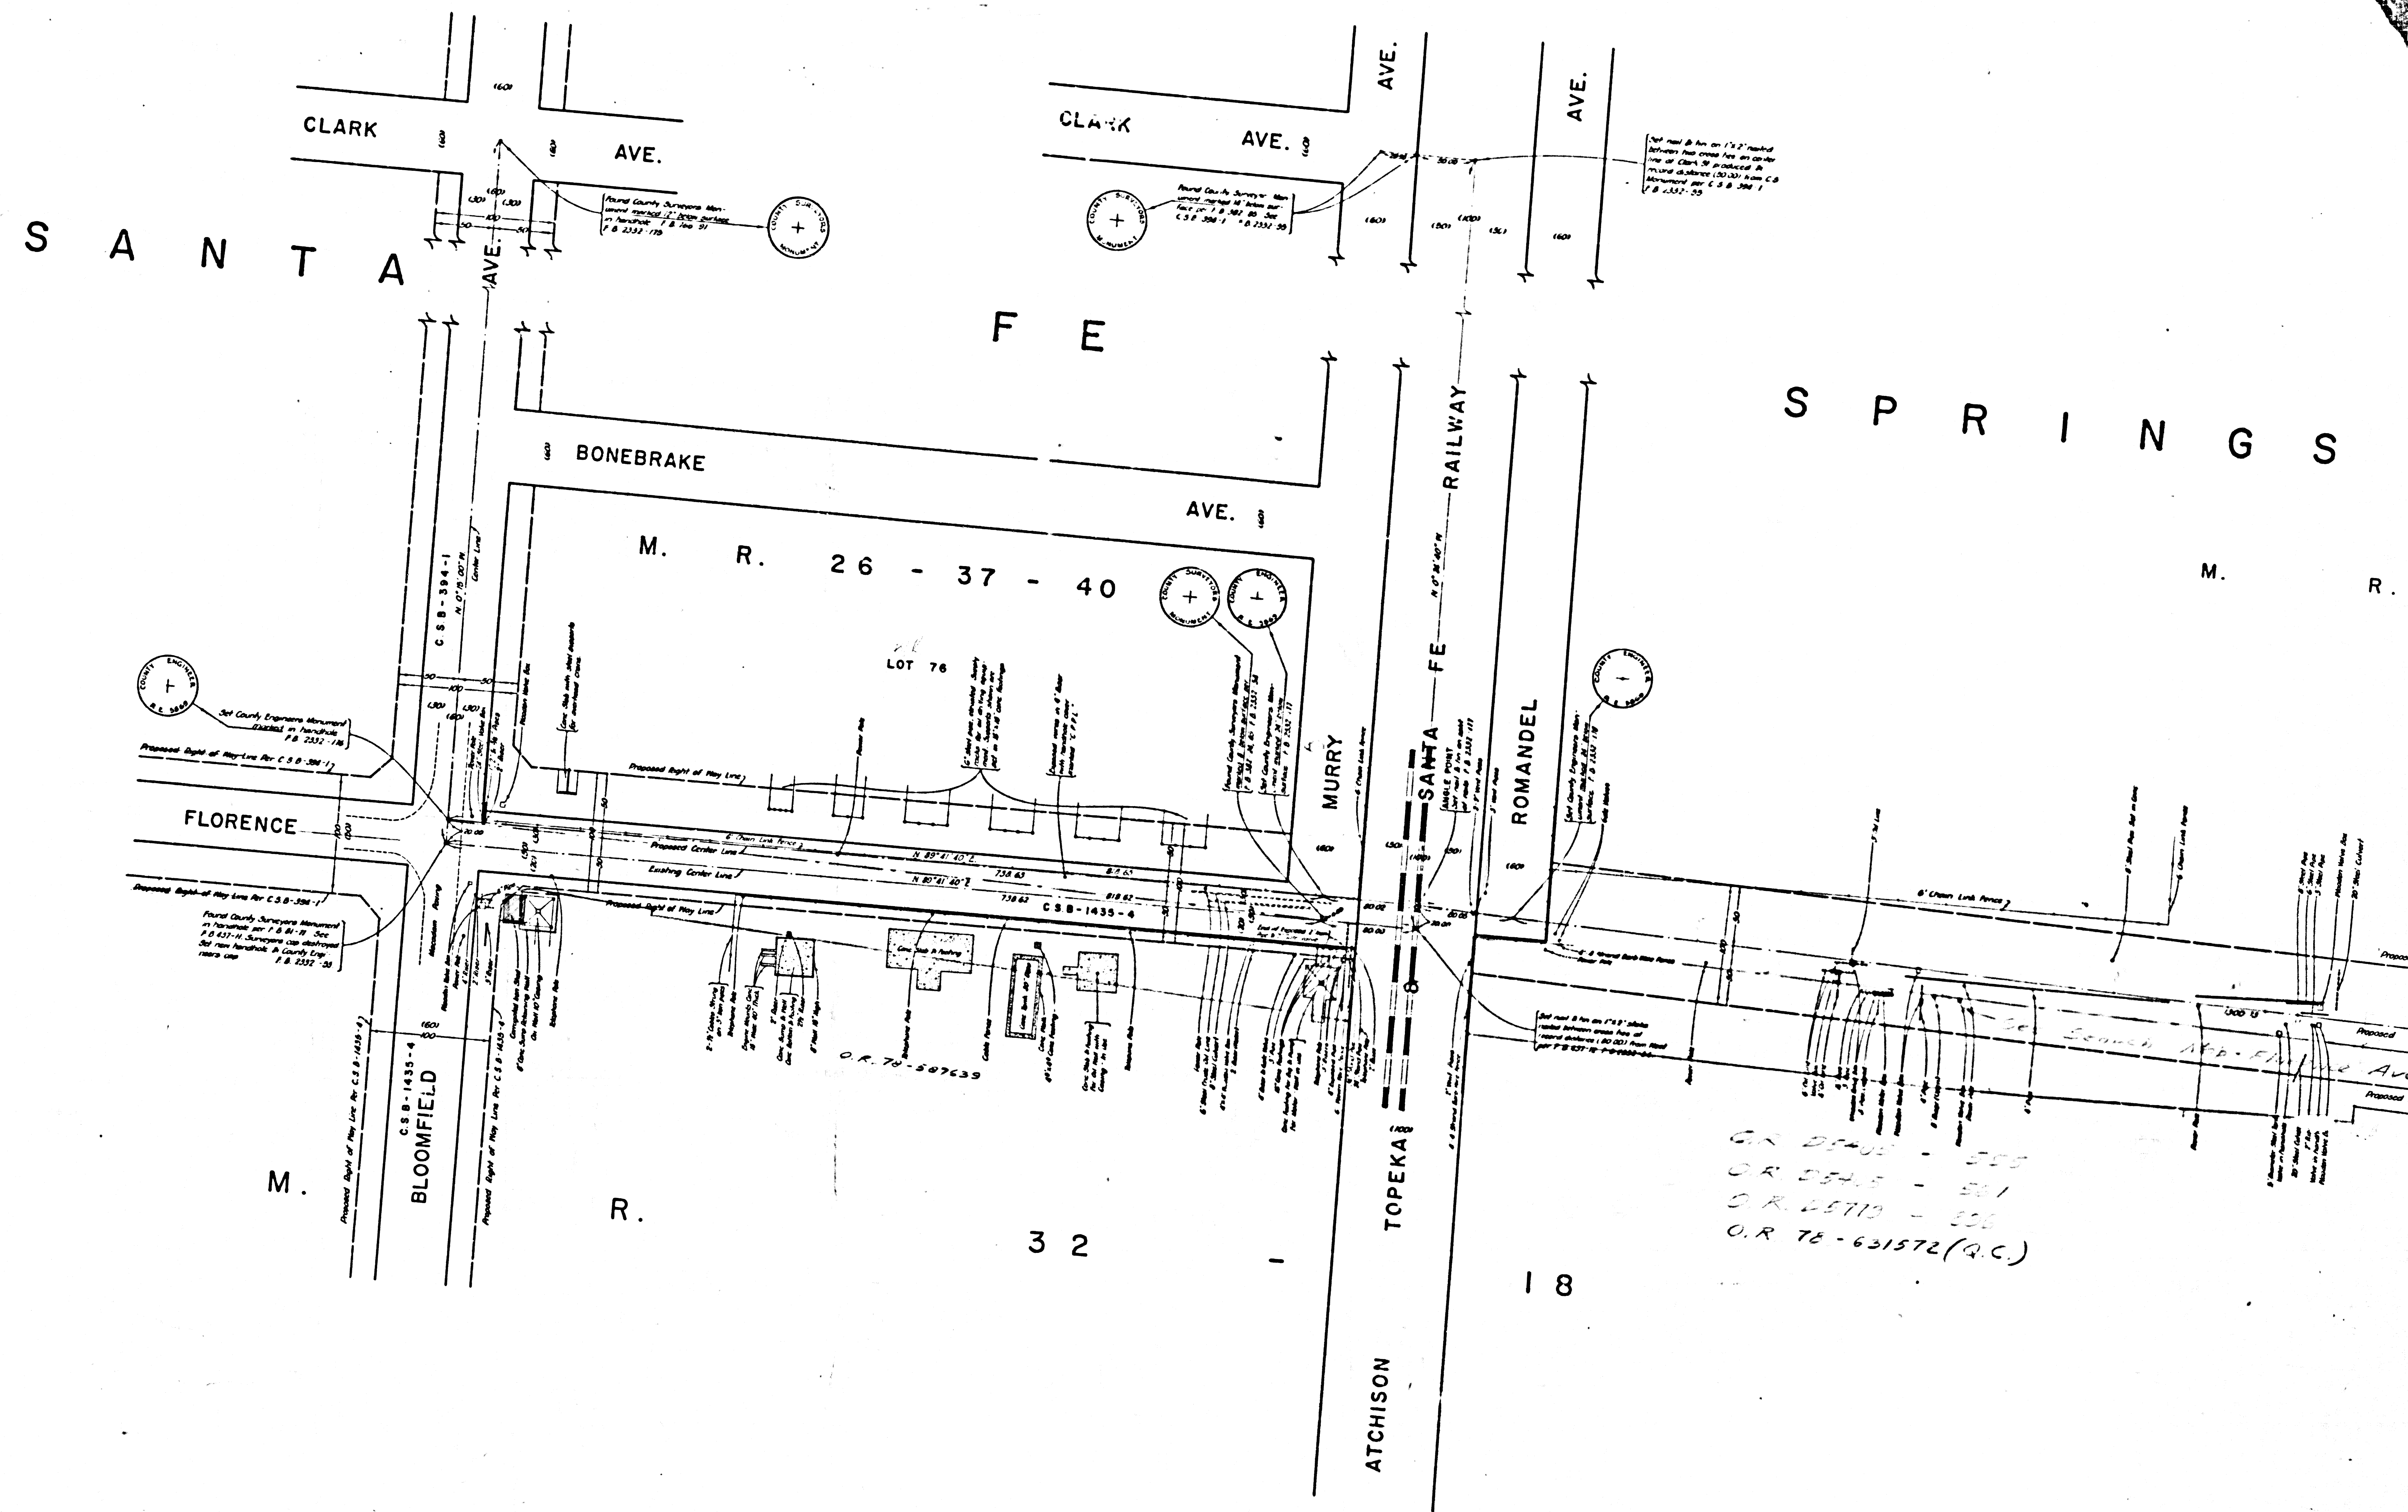

CSB-2798-2
A3 of A3