
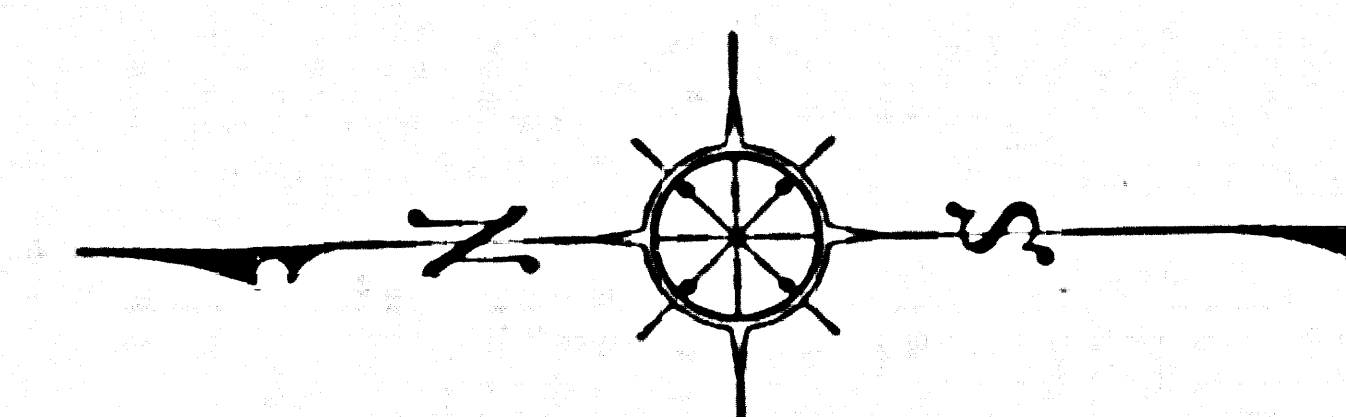


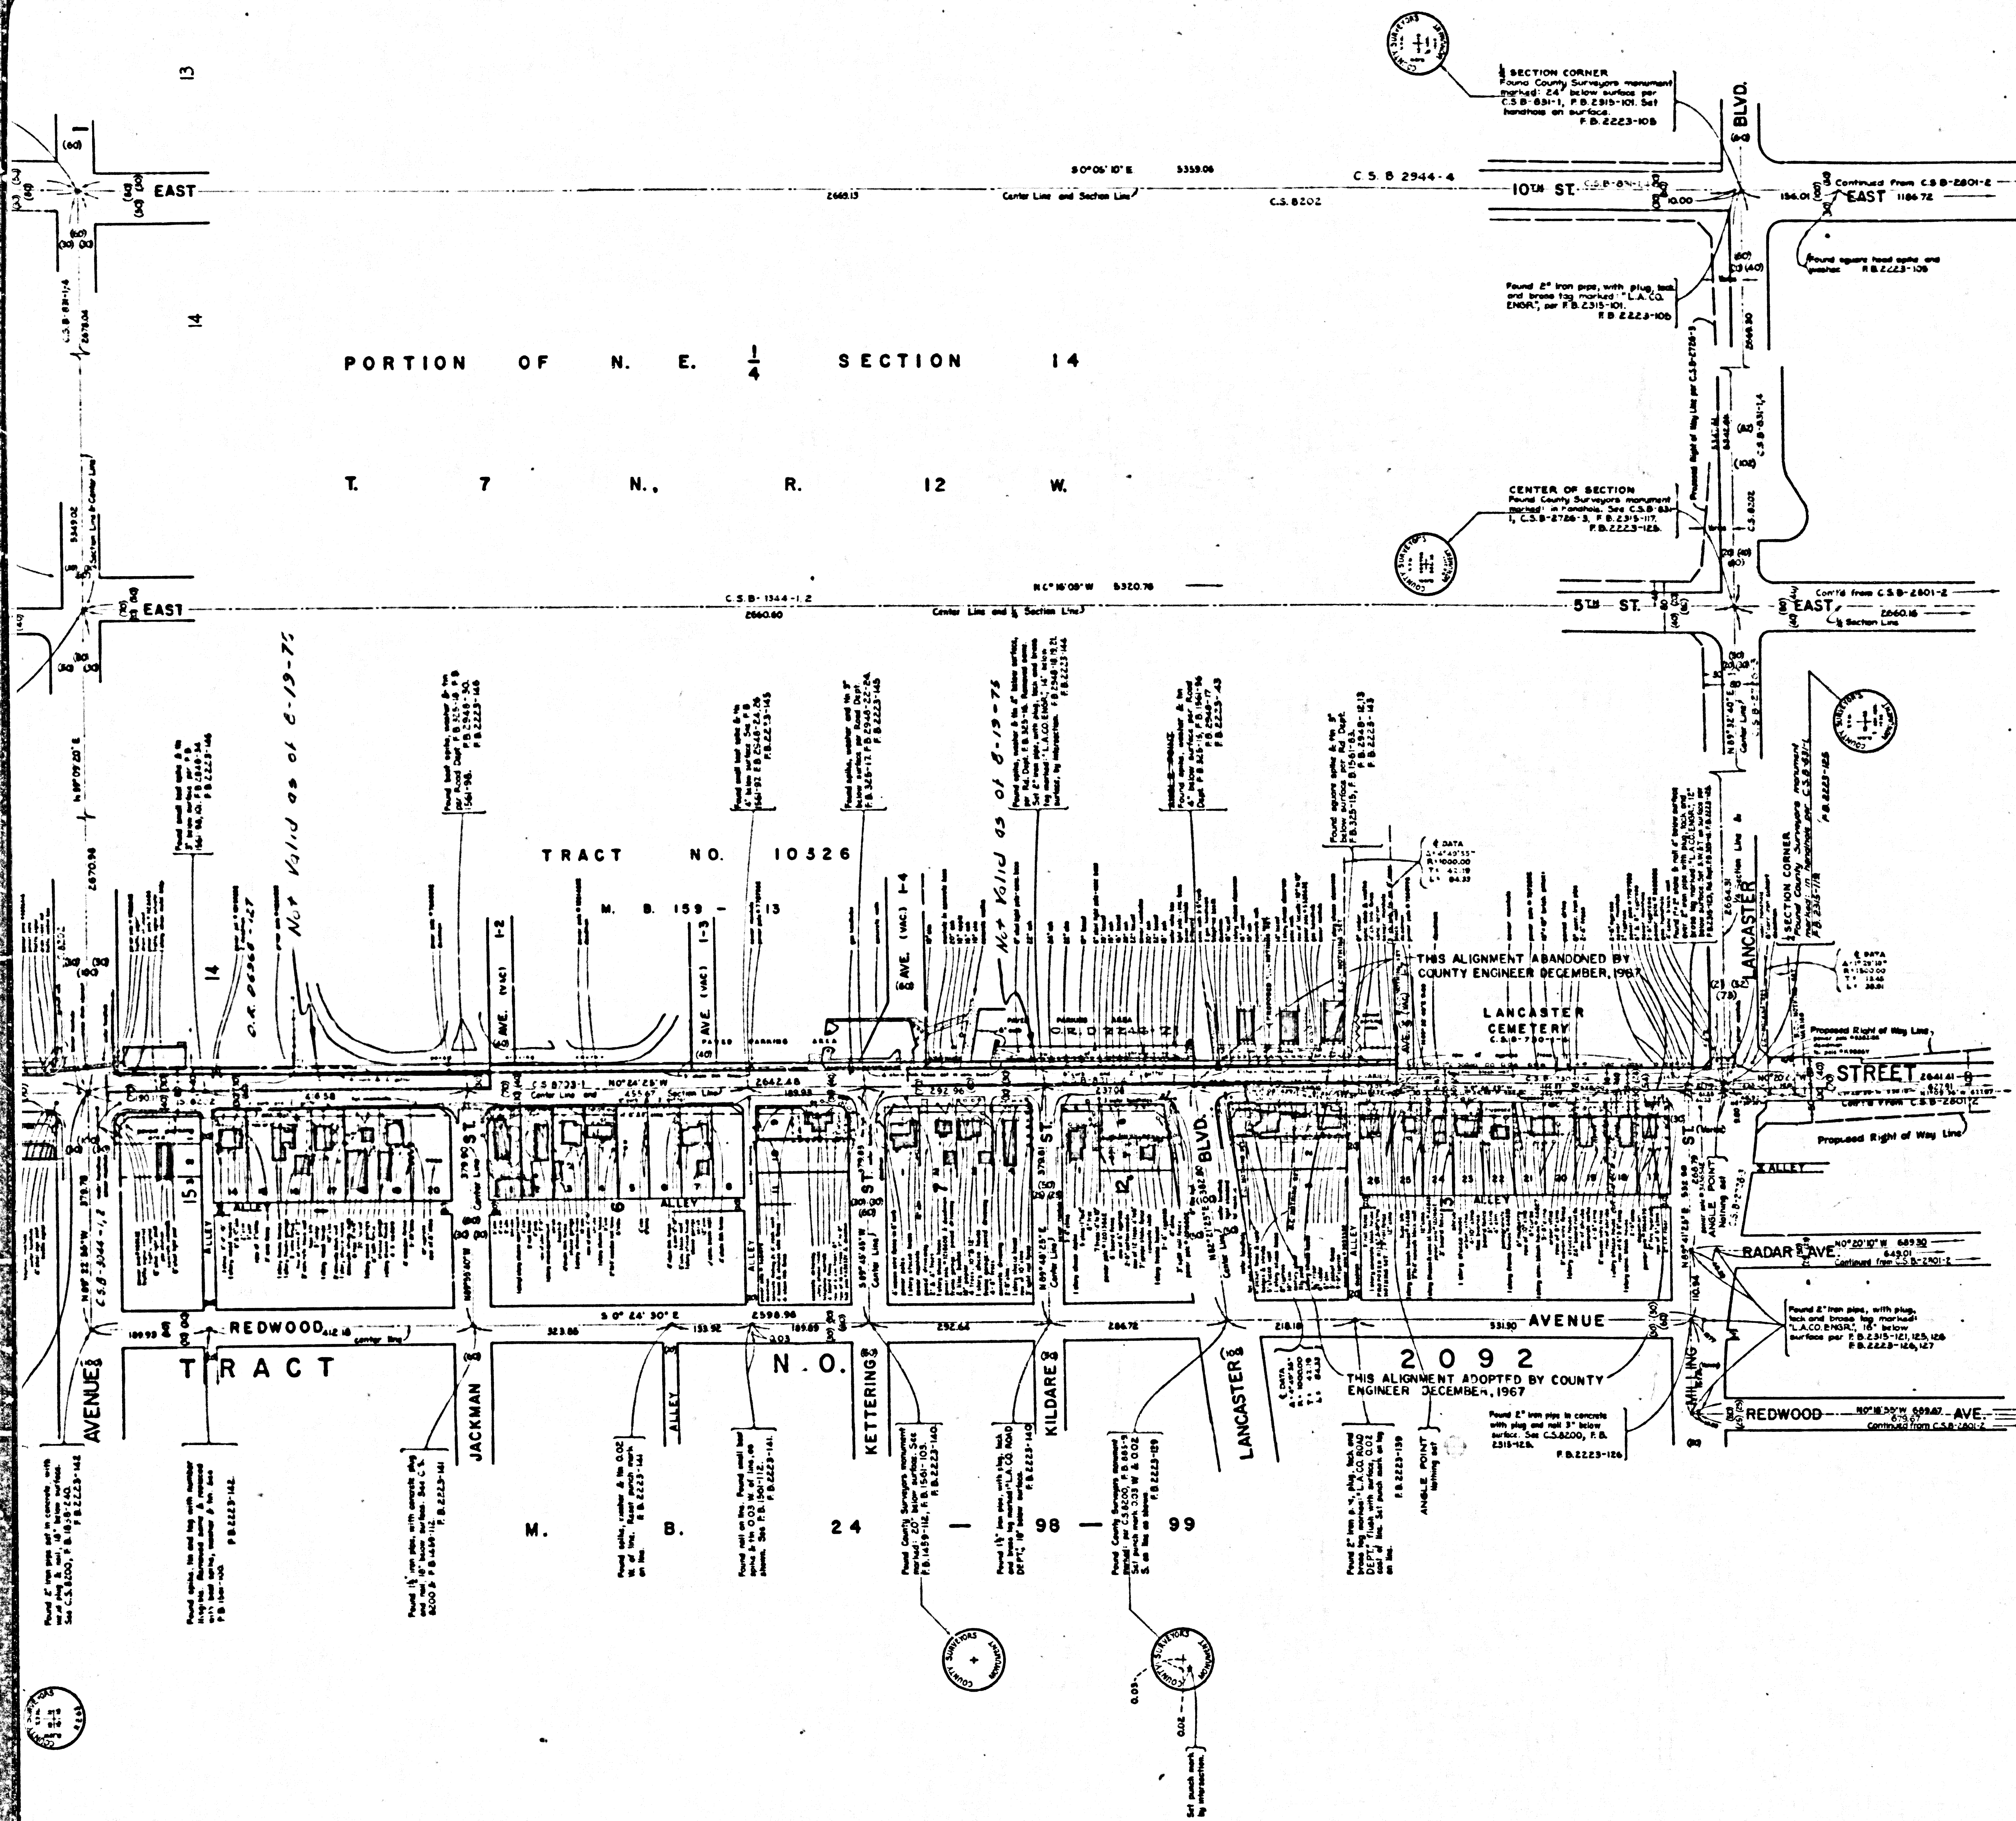

COUNTY OF LOS ANGELES
 MAP OF
DIVISION STREET
 FROM
LANCASTER BOULEVARD
 TO
AVENUE G
 COUNTY SURVEYORS MAP NO. B-2801
 SHEET NO. 3 OF 3 SHEETS
 SCALE: 1 INCH = 100 FT.

JOB NUMBER 0093.31
 JOHN A. LAMBIE - COUNTY ENGINEER
 SURVEYED OCT 1961 TO JAN 1962
 SURVEYED ON REQUEST OF THE REGIONAL
 PLANNING COMMISSION UNDER SEC. 79,
 ORD. 4099, BY LETTER DATED MARCH 6, 1961
 AND BY BOARD ORDER DATED DECEMBER 11, 1961
 BEARINGS ARE BASED ON THE BEARING OF
 THE EAST LINE OF SECTION 35, T. 7 N., R. 12 W.
 AS SHOWN ON C.S.B-831-2
 F.B. 2223-31-174, 201-254; F.B. 2948-5-57
 FIELD WORK BY..... J. S. COATES
 OFFICE WORK BY..... G. H. BOYER
 CHECKED BY..... C. B. SUTTER

The alignment between Lancaster Blvd. and
 Division St. was surveyed to conform to the
 map of the subdivision as approved by the
 Aug. 10, 1961, by G.H.B., Sec. 79.

CSB-2801-3
 A1 OF A4

