


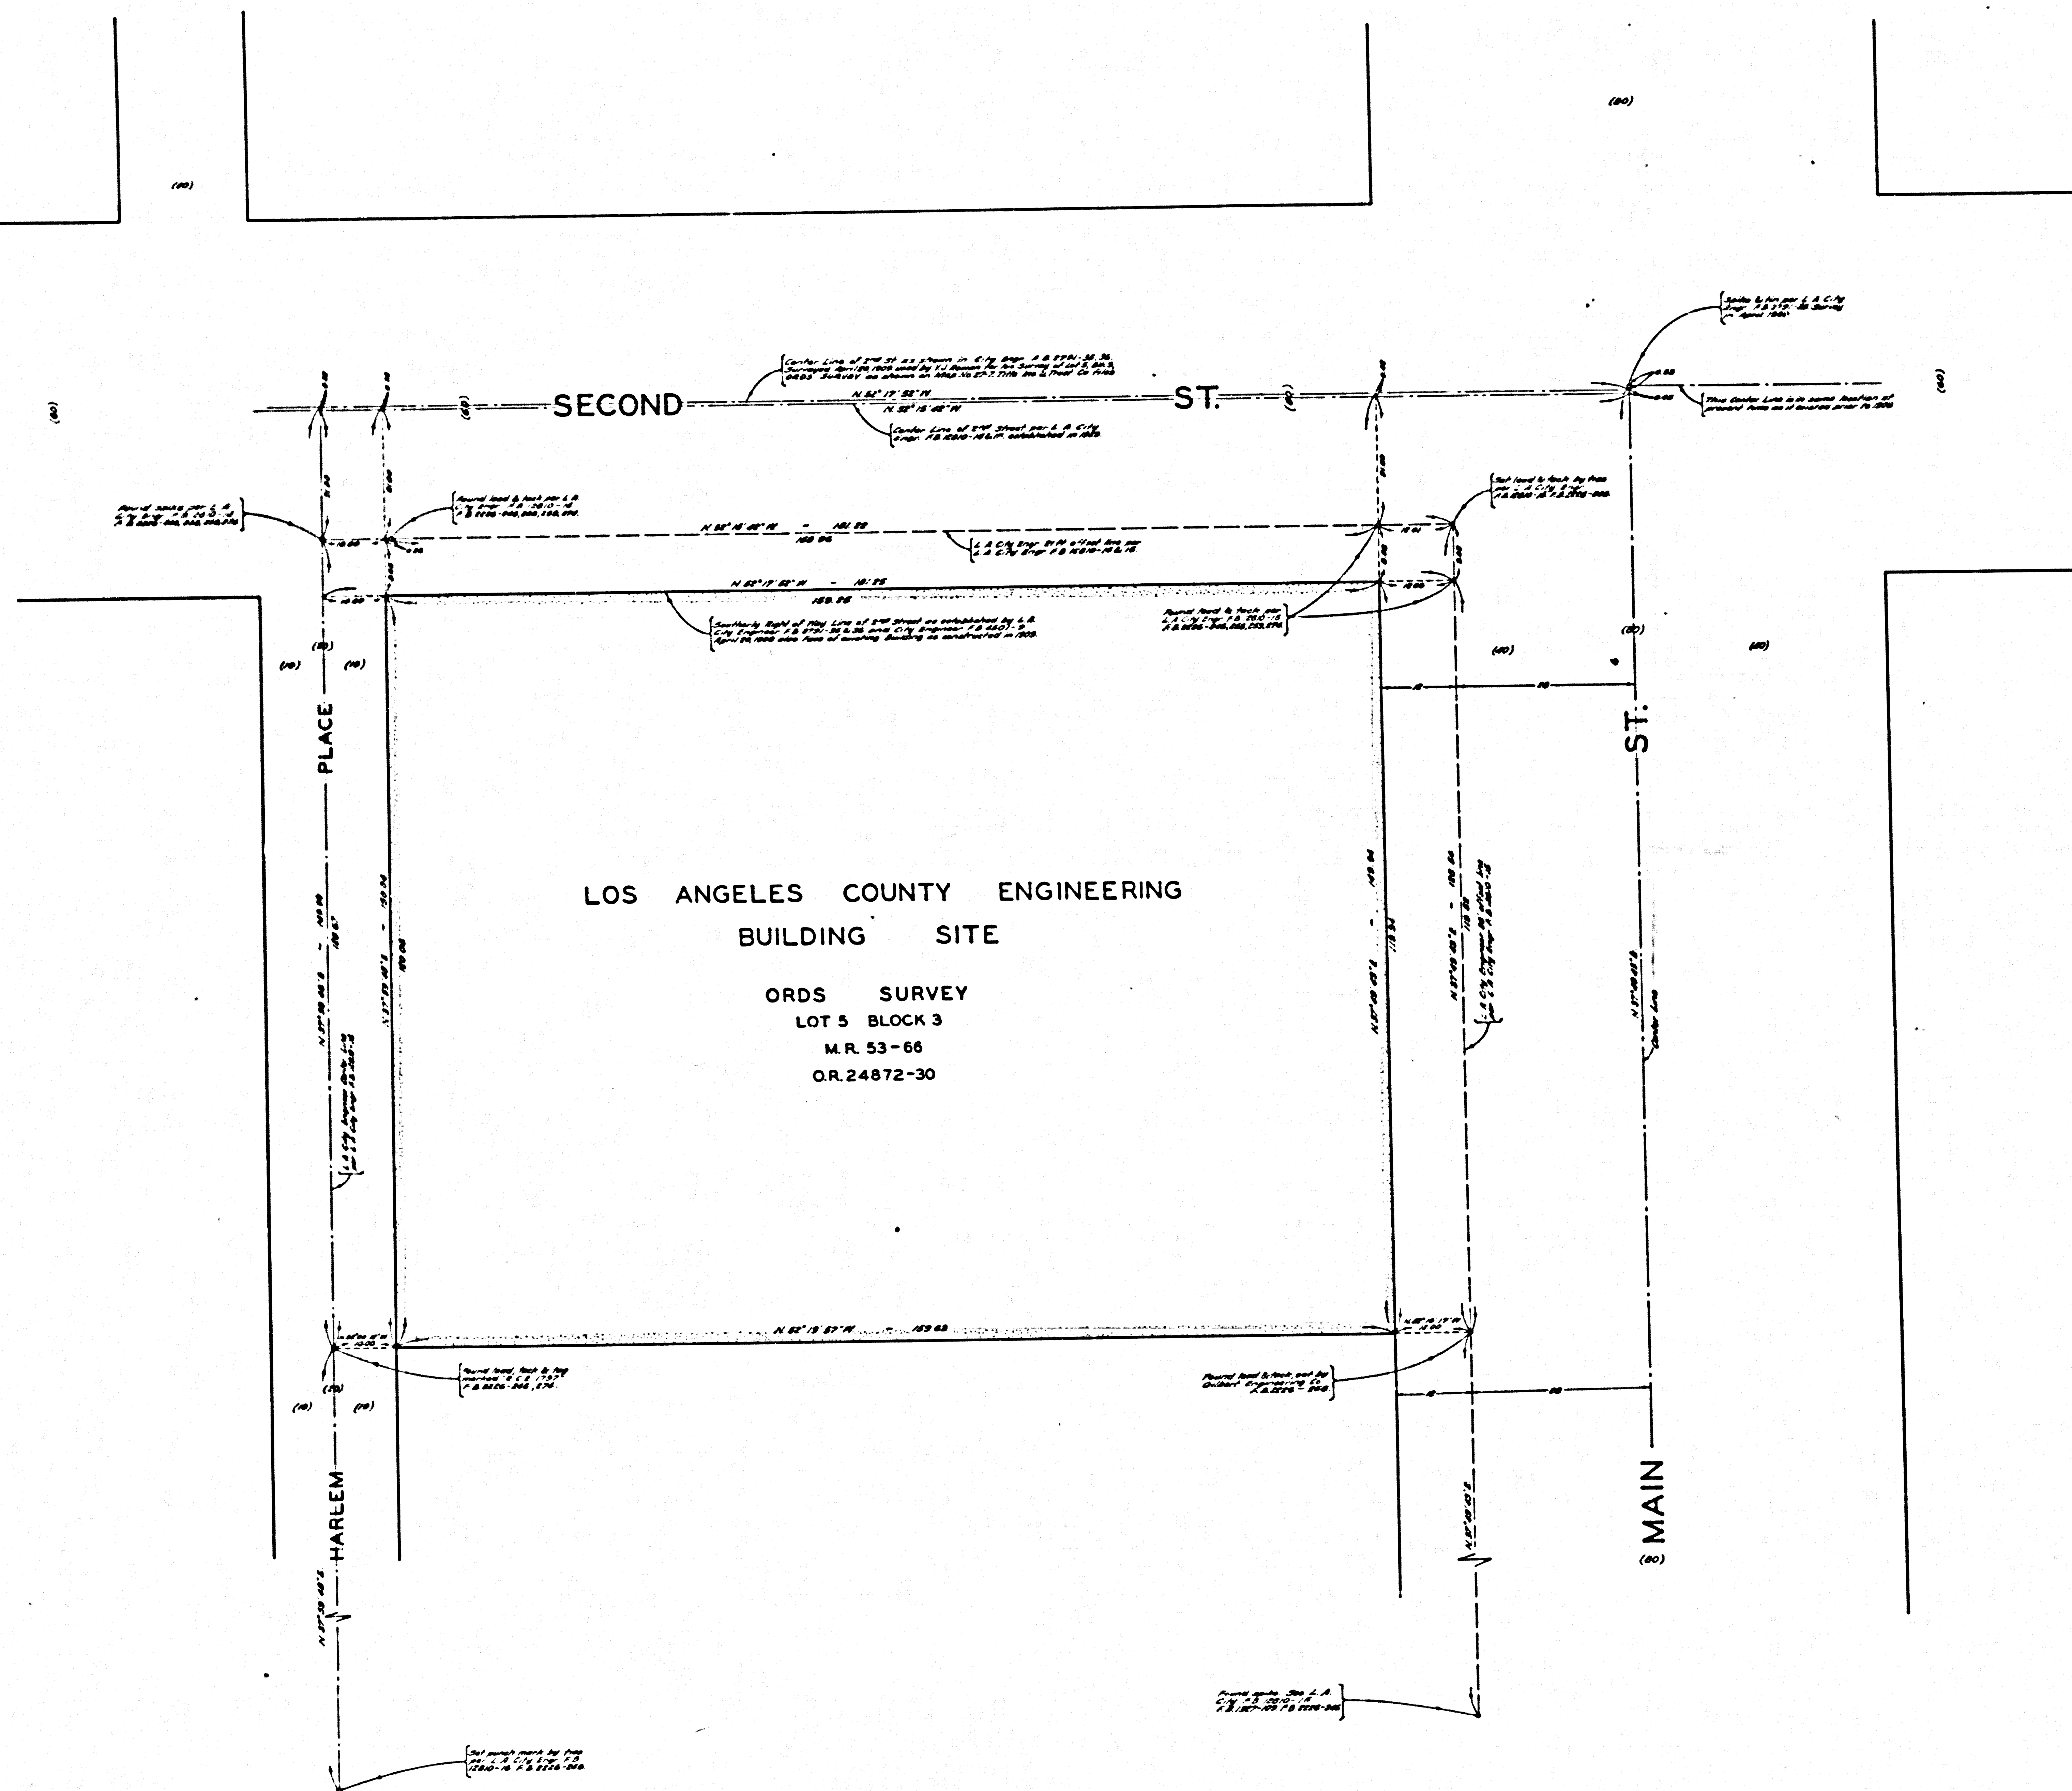

COUNTY OF LOS ANGELES  
MAP OF  
LOS ANGELES COUNTY ENGINEERING  
BUILDING SITE  
BEING LOT 5 BLOCK 3  
ORD'S SURVEY MR. 53-66  
COUNTY SURVEYORS MAP N<sup>o</sup> B-2804  
SCALE:-1 INCH = 10 FT.

JOB NUMBER 0021.04

JOHN A. LAMBIE - COUNTY ENGINEER  
SURVEYED MARCH 1962

SURVEYED ON REQUEST OF THE COUNTY  
ENGINEER UNDER SEC. 79, ORD. 4099 BY  
LETTER DATED JUNE 10, 1958.

BEARINGS ARE BASED ON THE CALIFORNIA  
COORDINATE SYSTEM ZONE 1 PER SEC. 8809  
PUBLIC RESOURCES CODE SEE C.S. 9423

F. B. 2226-245-247 & 257-266

FIELD WORK BY..... A. S. CURTIS  
OFFICE WORK BY..... T. M. BURNS  
CHECKED BY..... S. H. MILLER

CSB-2804  
A1 OF A1