


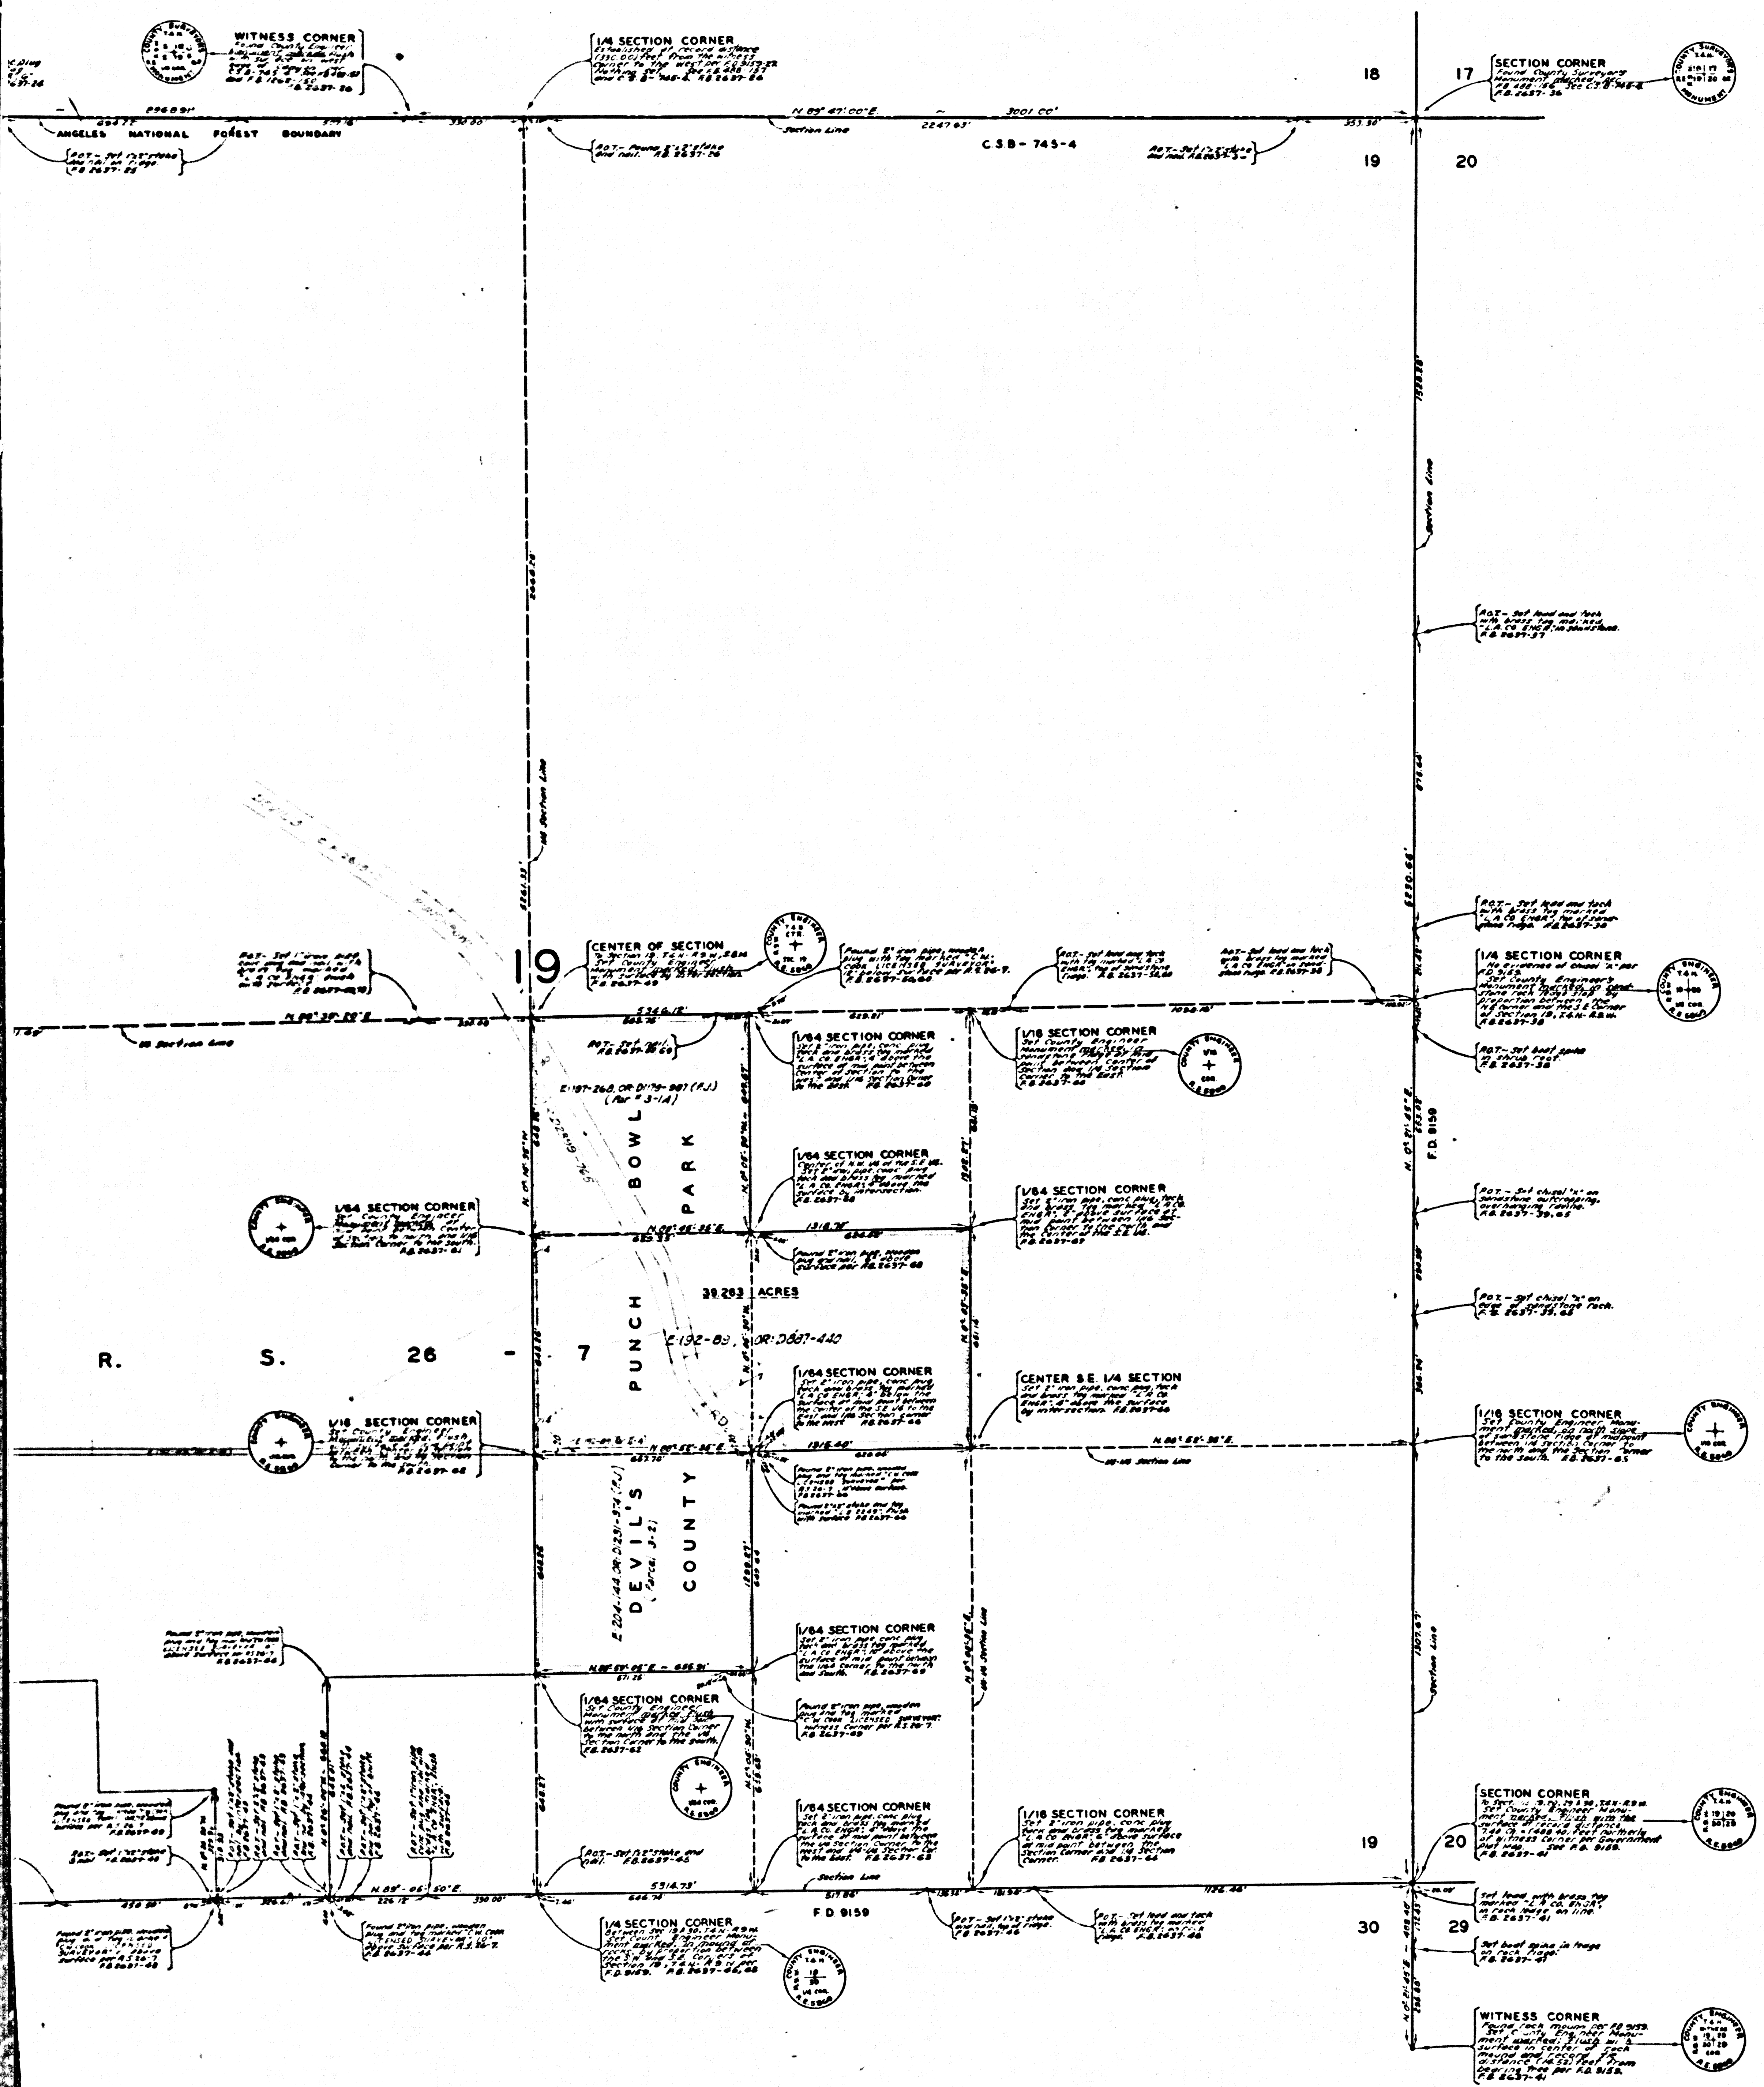

COUNTY OF LOS ANGELES
MAP OF
**DEVIL'S PUNCH BOWL
COUNTY PARK**
BEING A PORTION OF
SECTION 19, T.4N.-R.9W., S.B.M.
COUNTY SURVEYORS MAP NO. B-2805
SCALE-1 INCH = 200 FT.

JOB NUMBER 0077.00
JOHN A. LAMBIE - COUNTY ENGINEER
SURVEYED FEBRUARY, 1960-MAY, 62
SURVEYED ON REQUEST OF THE
DIRECTOR OF PARKS AND RECREATION
UNDER SEC. 79, ORD. 4098, BY LETTER
DATED JUNE 20, 1961.
BEARINGS ARE BASED ON THE CALIFORNIA
COORDINATE SYSTEM ZONE 7, PER SEC. 8809
PUBLIC RESOURCES CODE SEE C. S. 9423
P. B. 2837-24-77
FIELD WORK BY.....J. S. COATES
OFFICE WORK BY.....G. D. BAILEY
CHECKED BY.....A. AJA

FOR TOPOGRAPHY, PRIOR TO CONSTRUCTION
SEE SURVEY DIVISION FILE MAP NO. 9-6

CSB-2805
A1 of A2

