
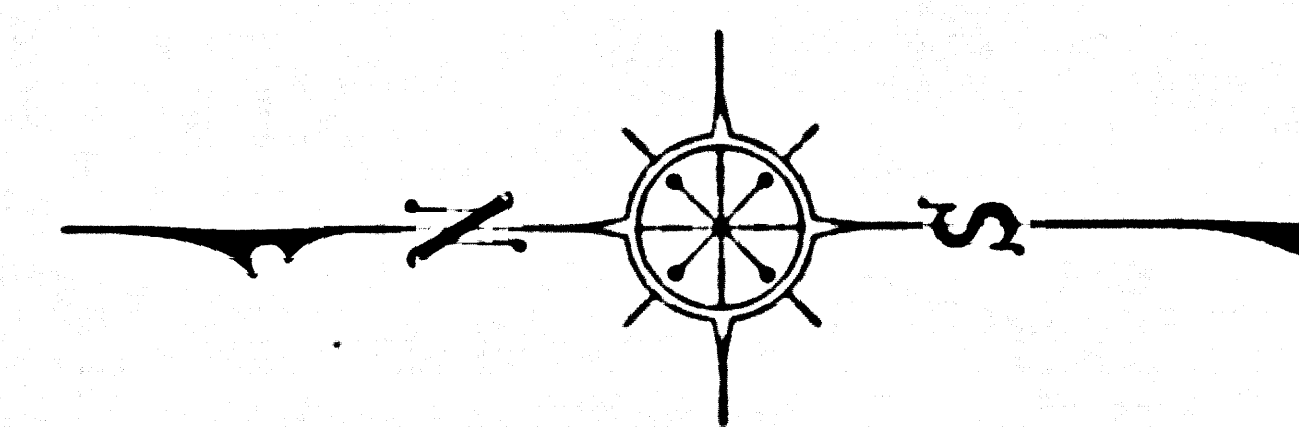


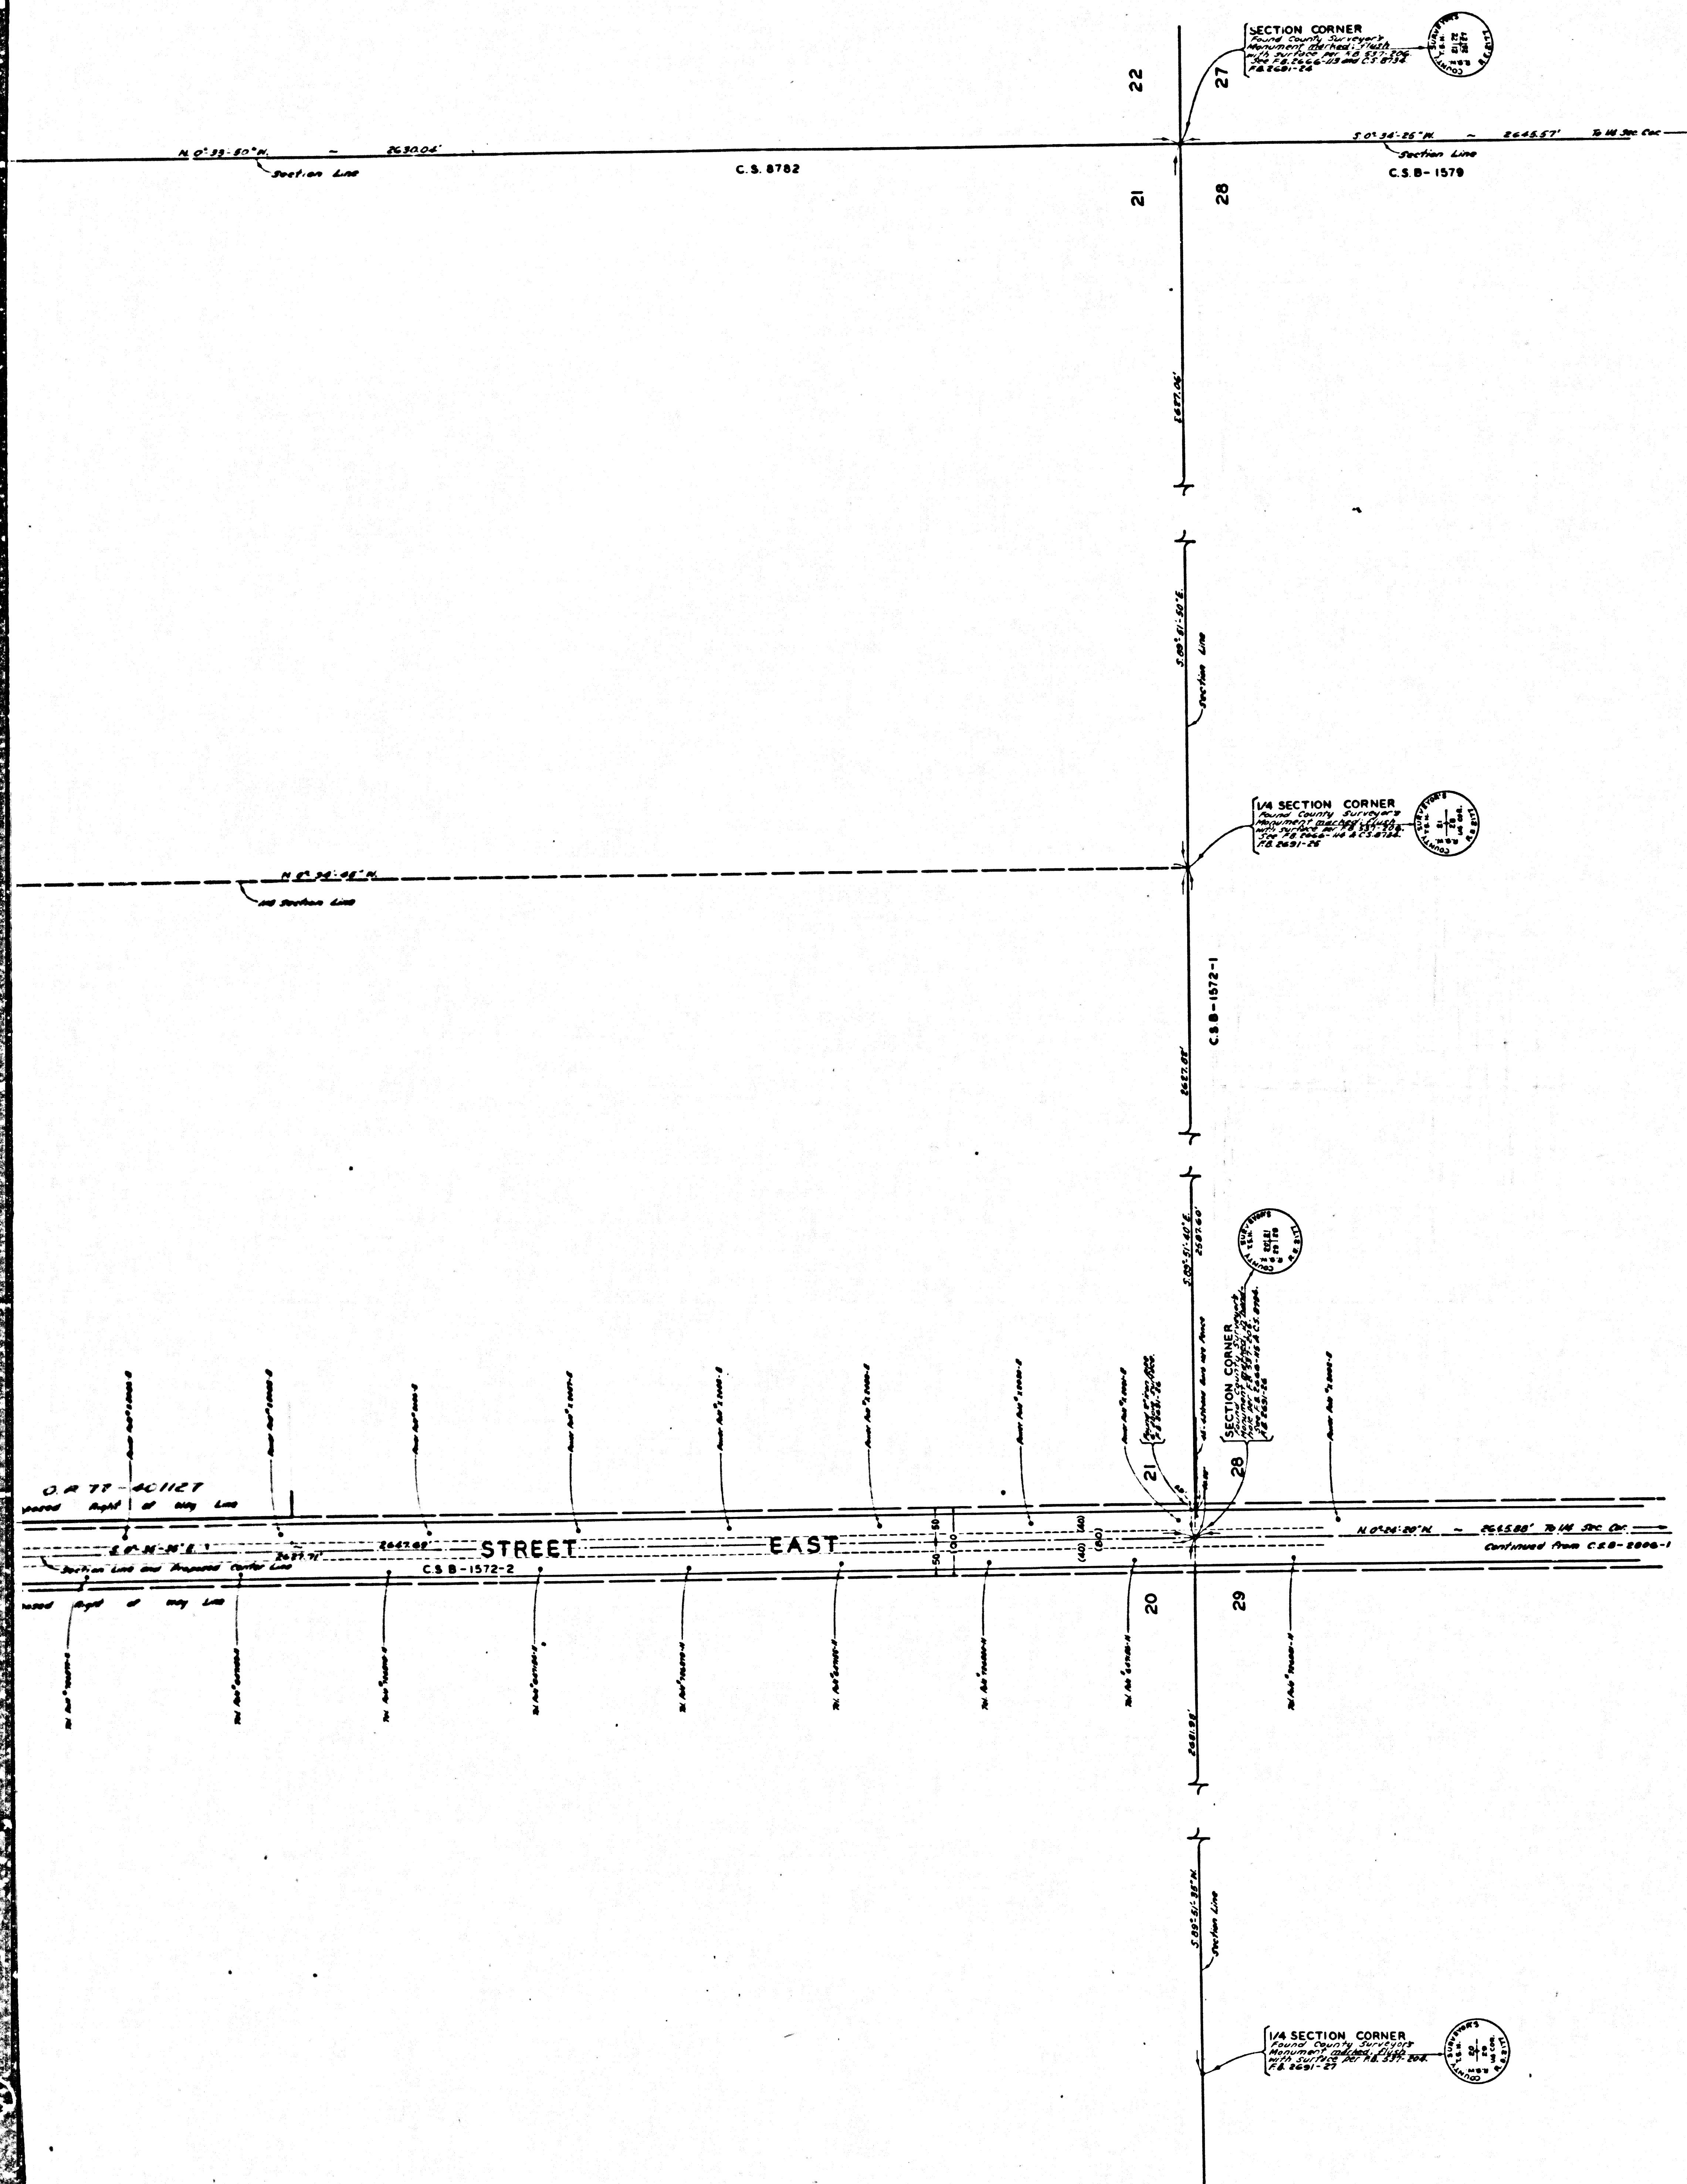

COUNTY OF LOS ANGELES
 MAP OF
 165TH. STREET EAST
 AND
 170TH. STREET EAST
 FROM
 AVENUE J.
 TO
 AVENUE Y.
 COUNTY SURVEYORS MAP NO. B-2806
 SHEET NO. 2 OF 2 SHEETS
 SCALE - 1 INCH = 100 FT.

JOB NUMBER 0095.19

JOHN A. LAMBIE - COUNTY ENGINEER
 SURVEYED FEB. - AUG., 1961

SURVEYED ON REQUEST OF THE REGIONAL
 PLANNING COMMISSION UNDER SEC. 78,
 ORD. 4099, BY LETTER DATED OCT. 20, 1960
 AND BY BOARD ORDER DATED DEC. 11, 1961
 BEARINGS ARE BASED ON THE CALIFORNIA
 COORDINATE SYSTEM ZONE 7, PER SEC. 8809
 PUBLIC RESOURCES CODE. SEE C.S. 9423

P.B. 2806 - 8 - 217


FIELD WORK BY.....J.S. COATES
 OFFICE WORK BY.....G.D. BAILEY
 CHECKED BY.....W.J. BRENNER

INDEX 66 & 67

CSB-2806-2
 A1 of A4



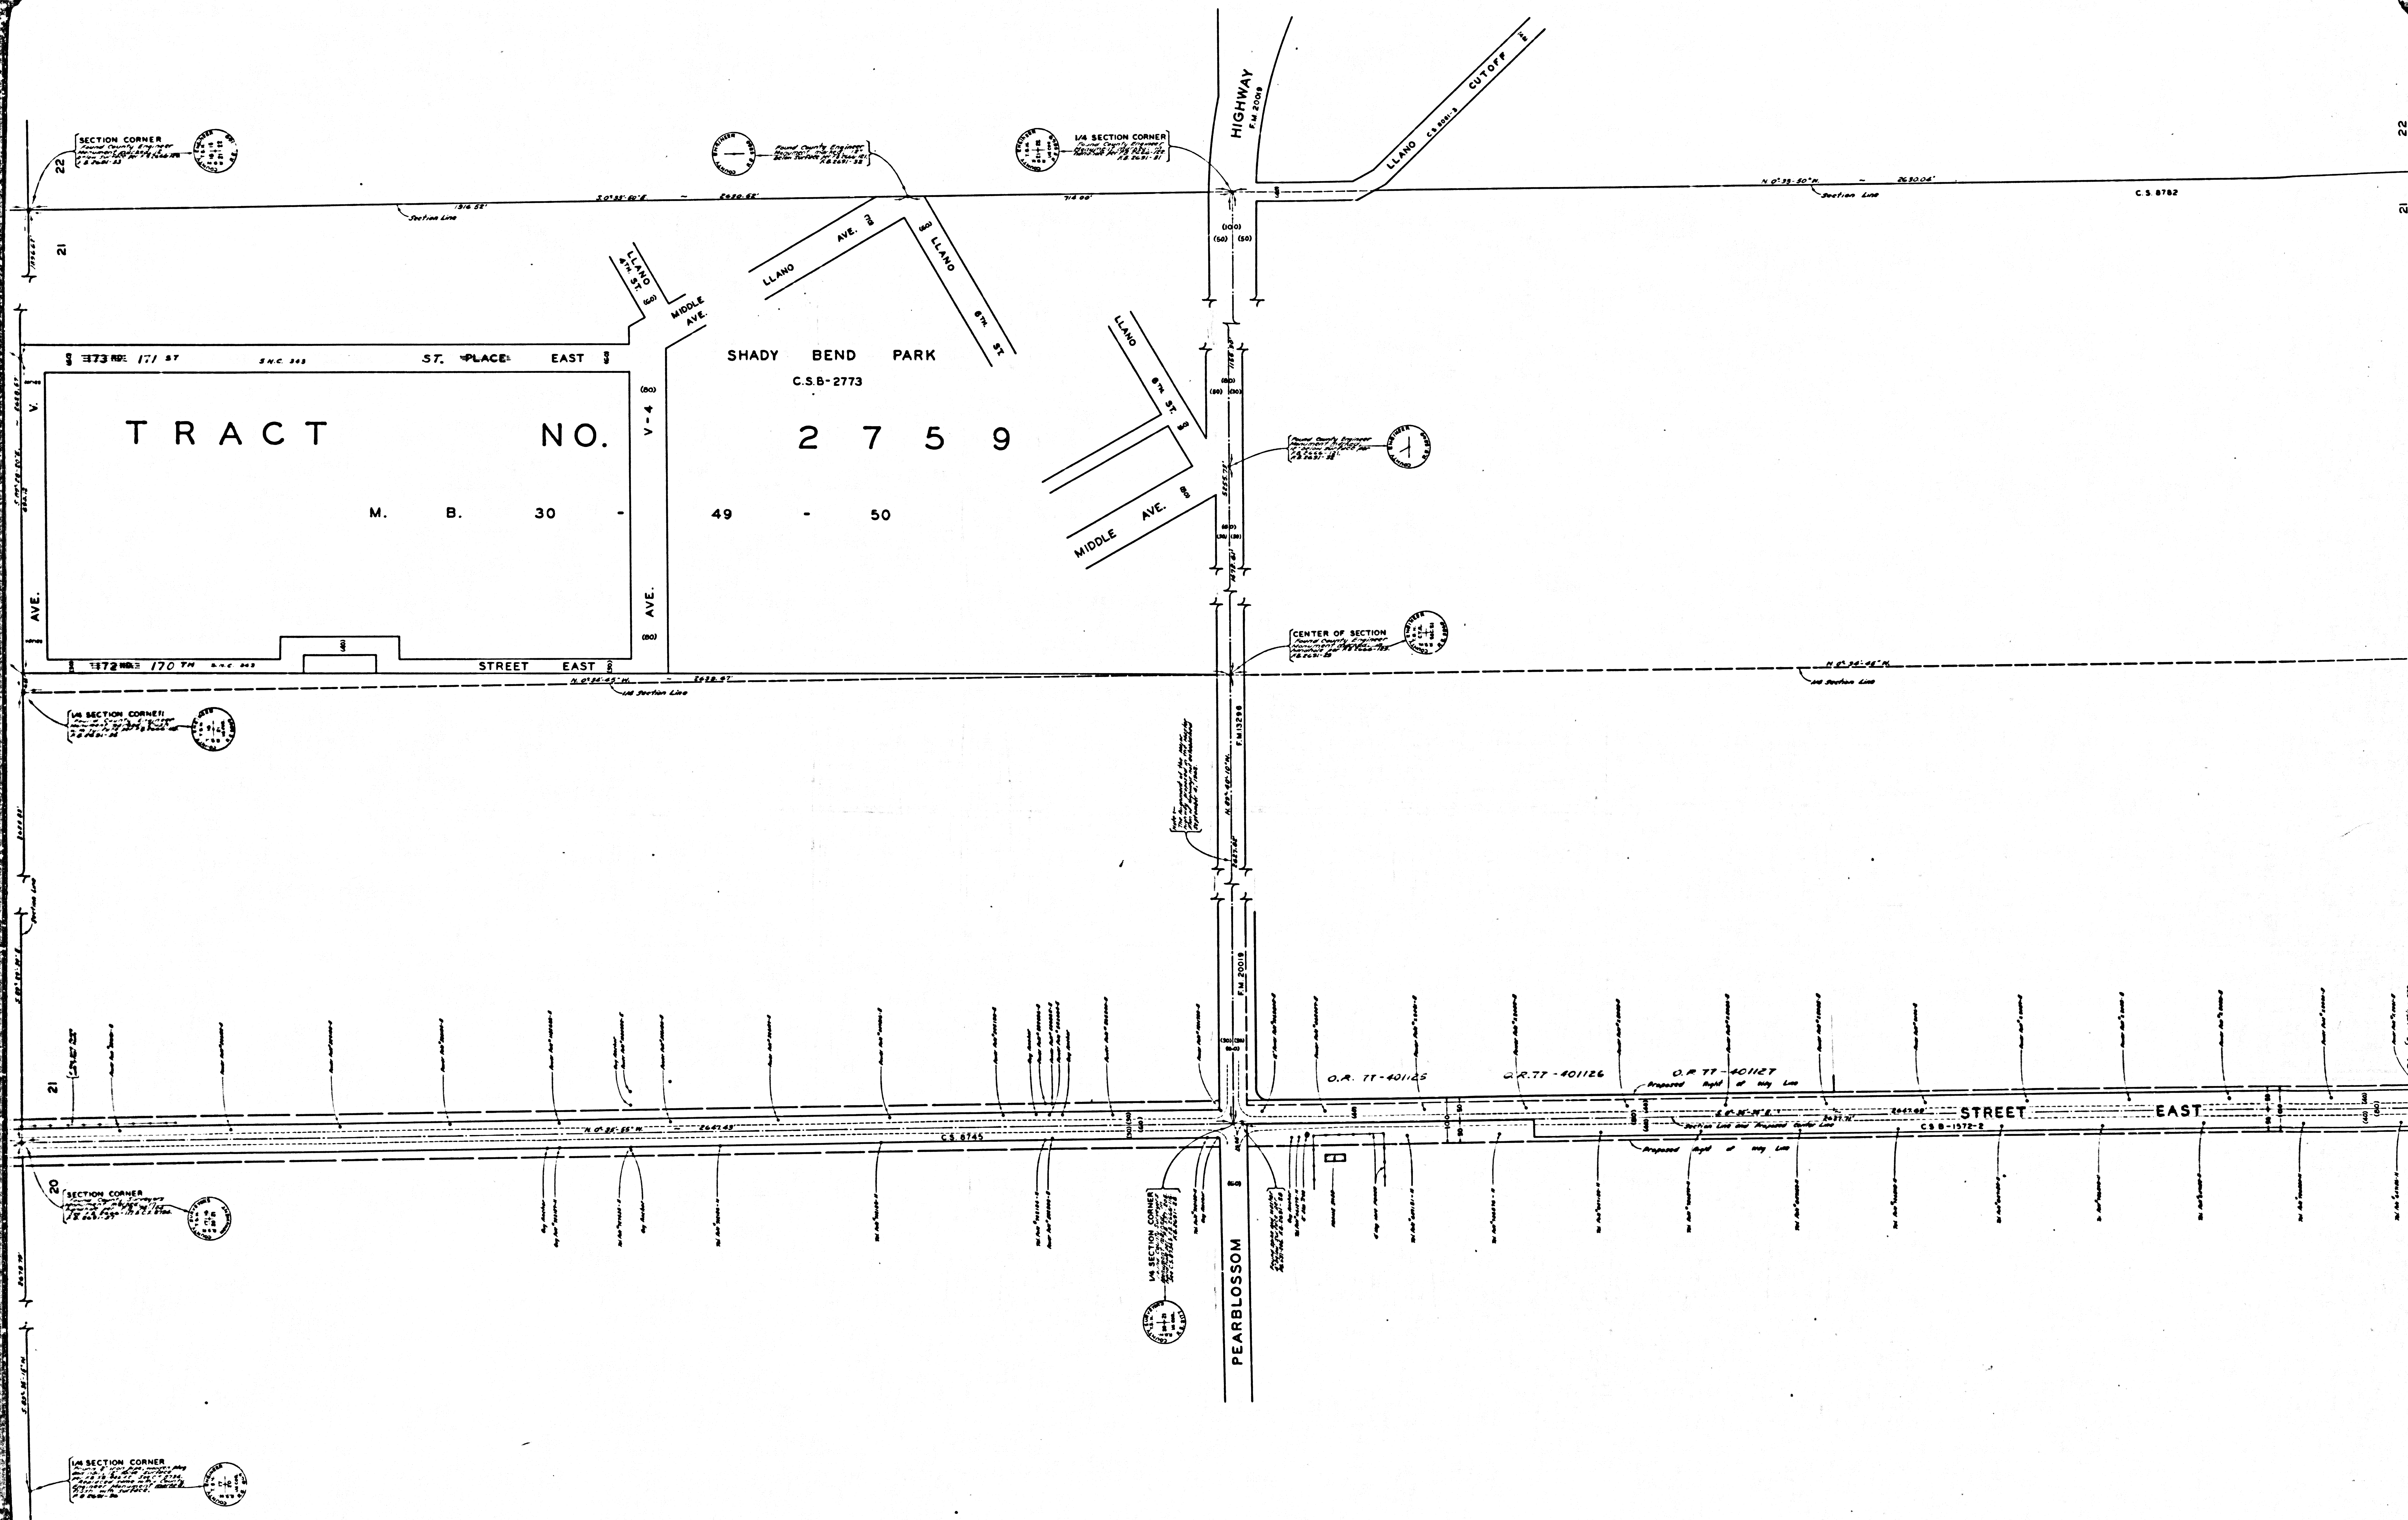



CSB-2806-2
A2 OF A4

CHPT NO 8
RE 5880'

1/4 SECTION CORNER


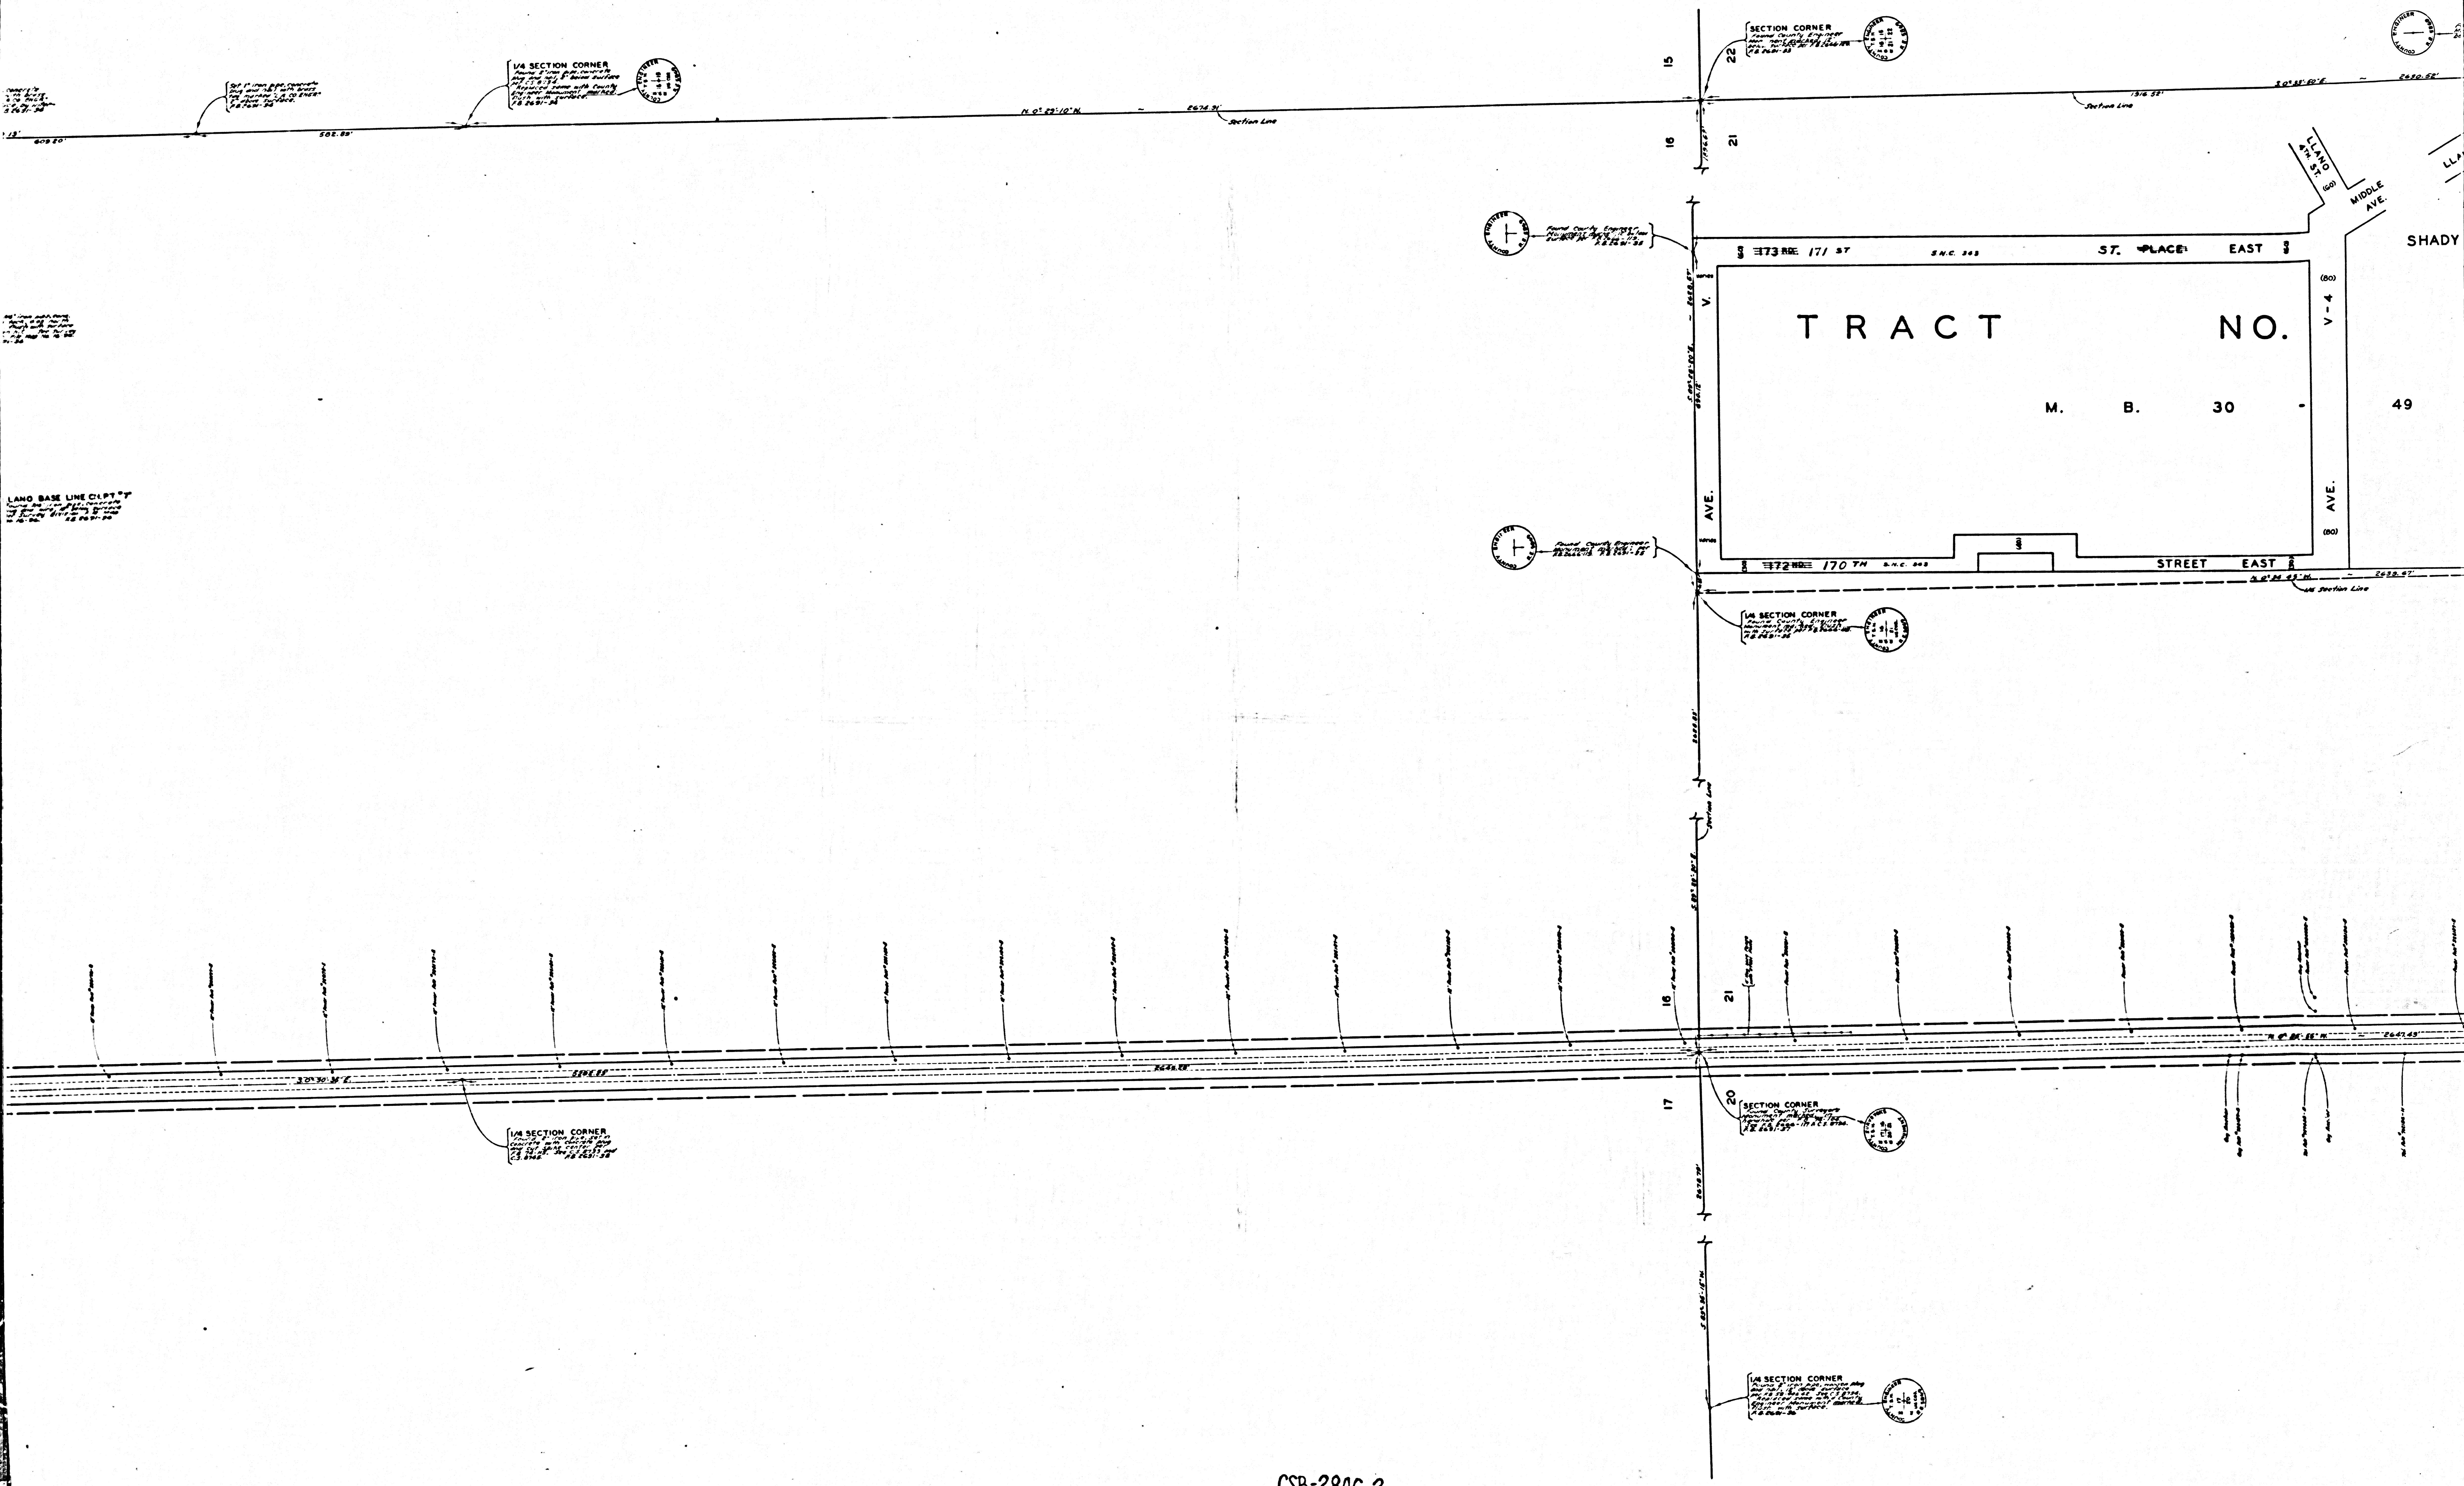

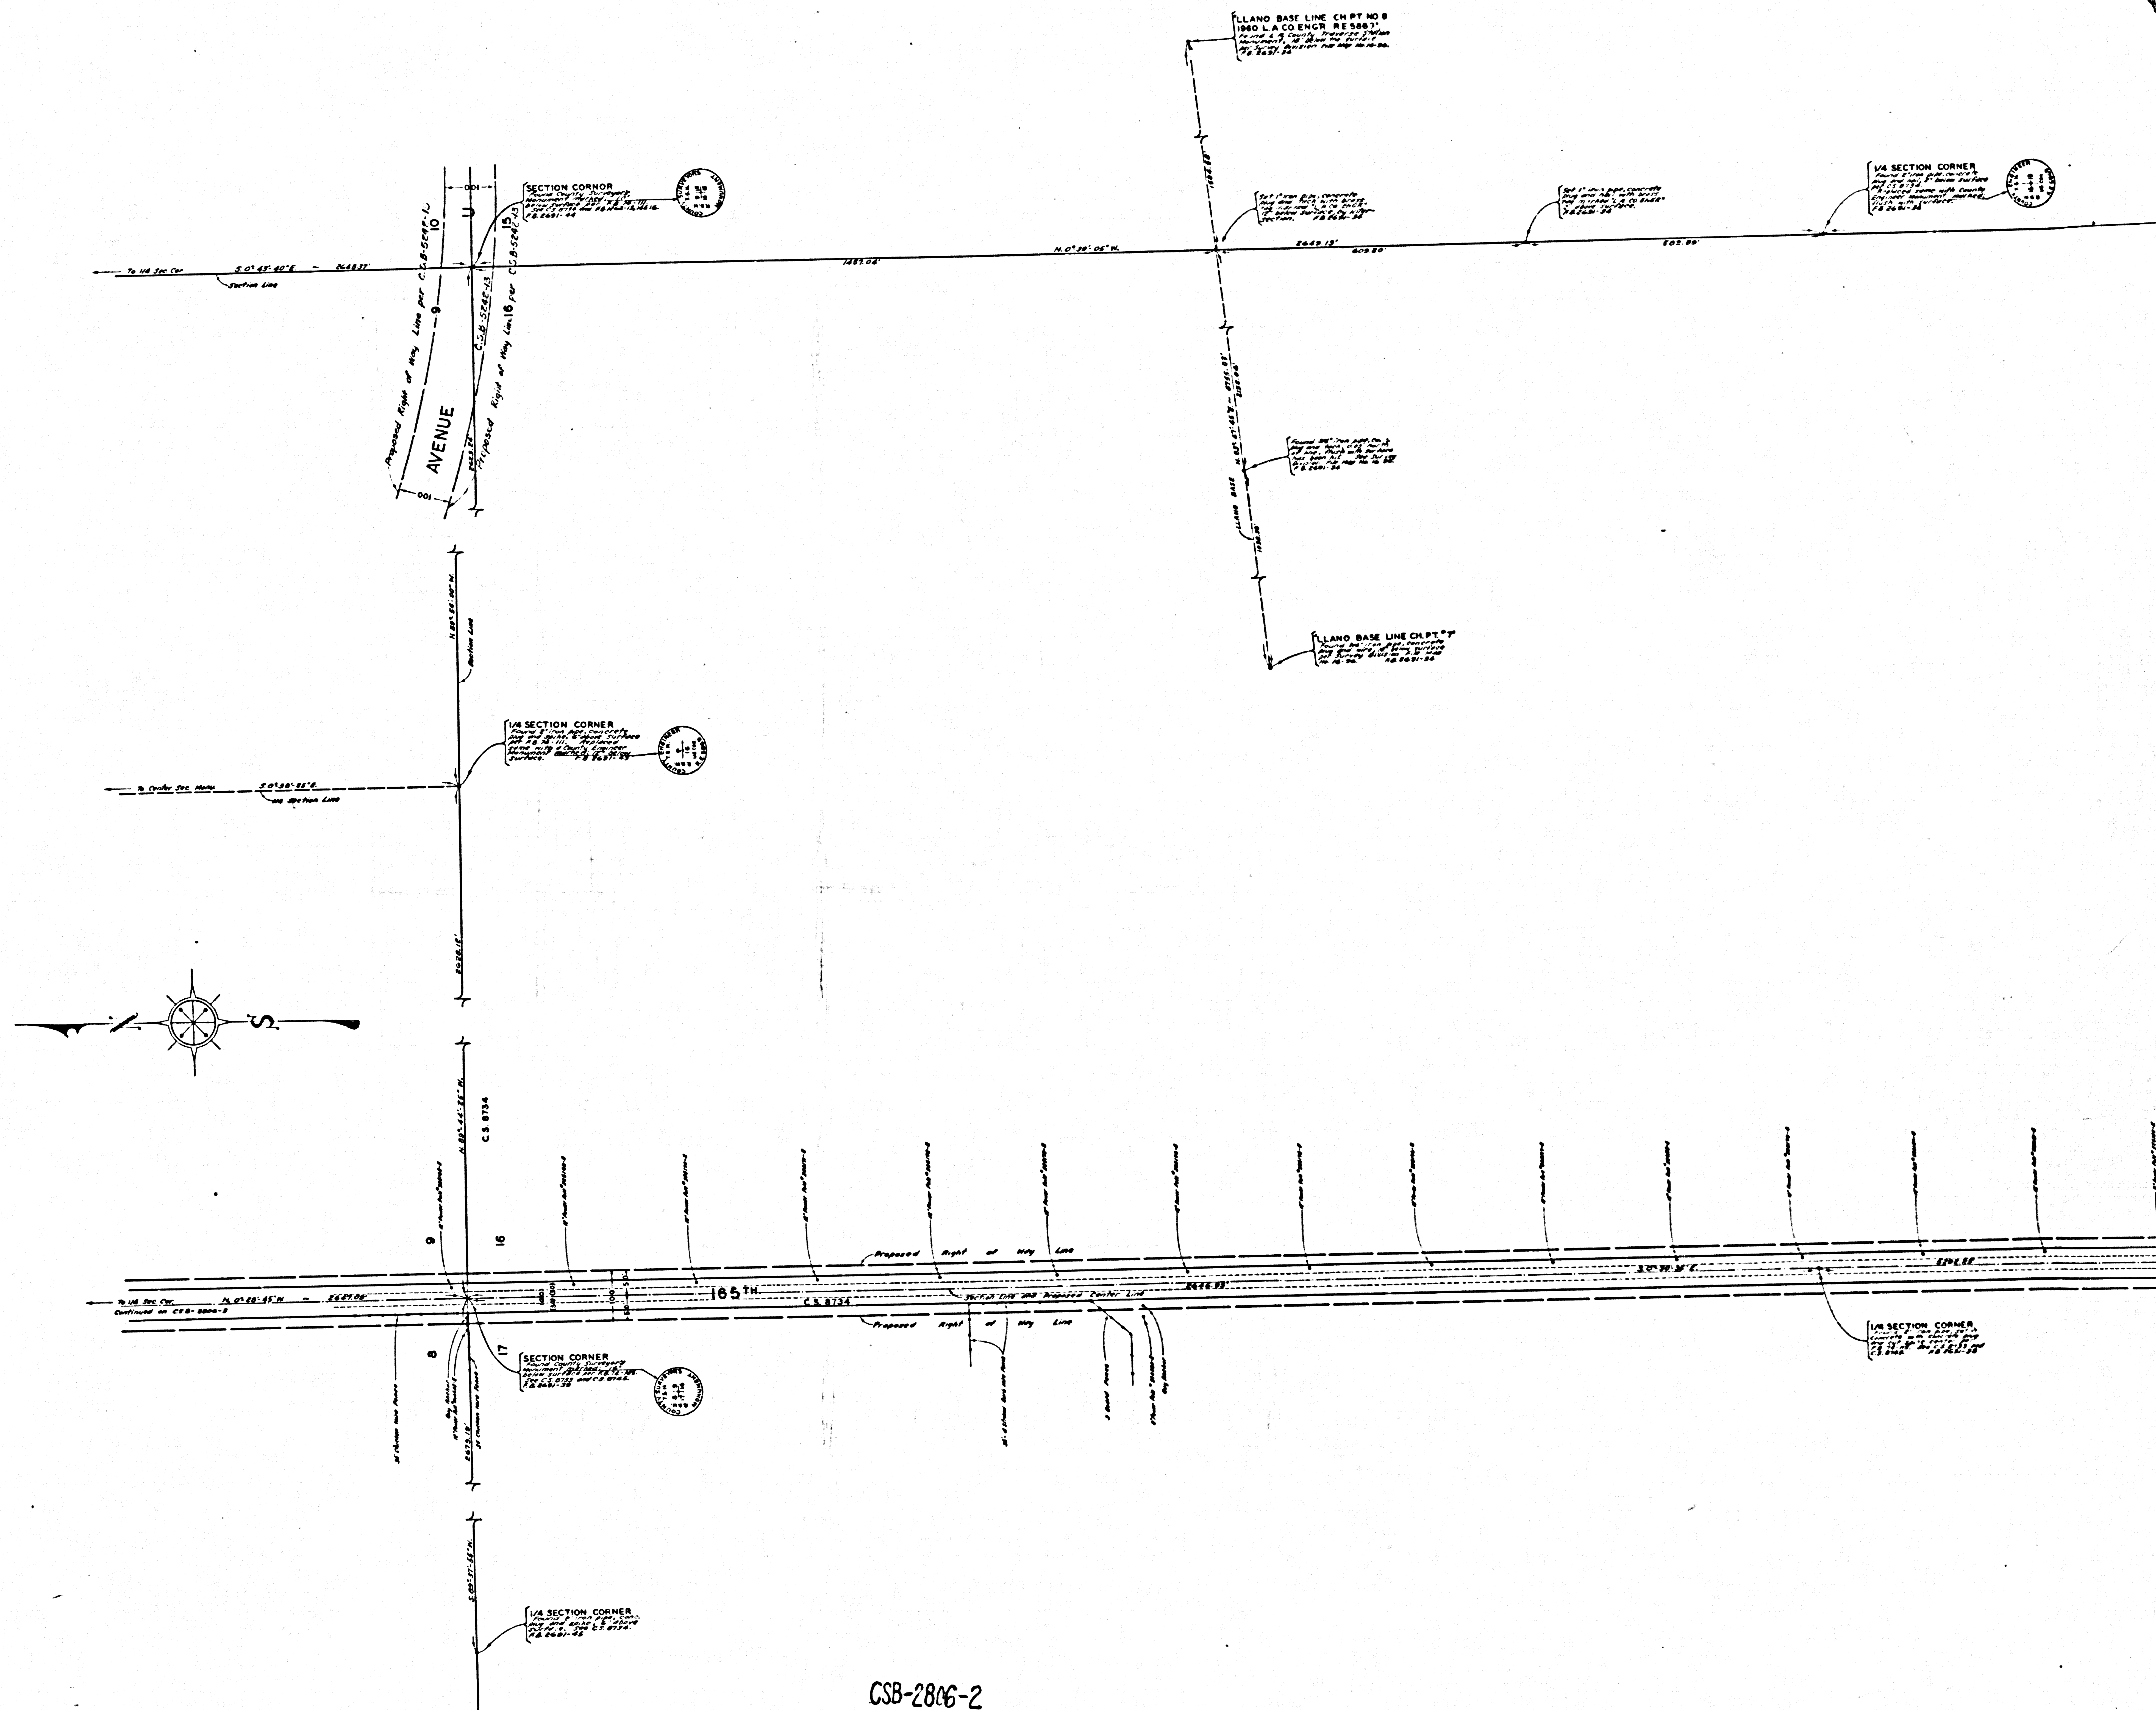

CSB-2806-2
A4 OF A4