

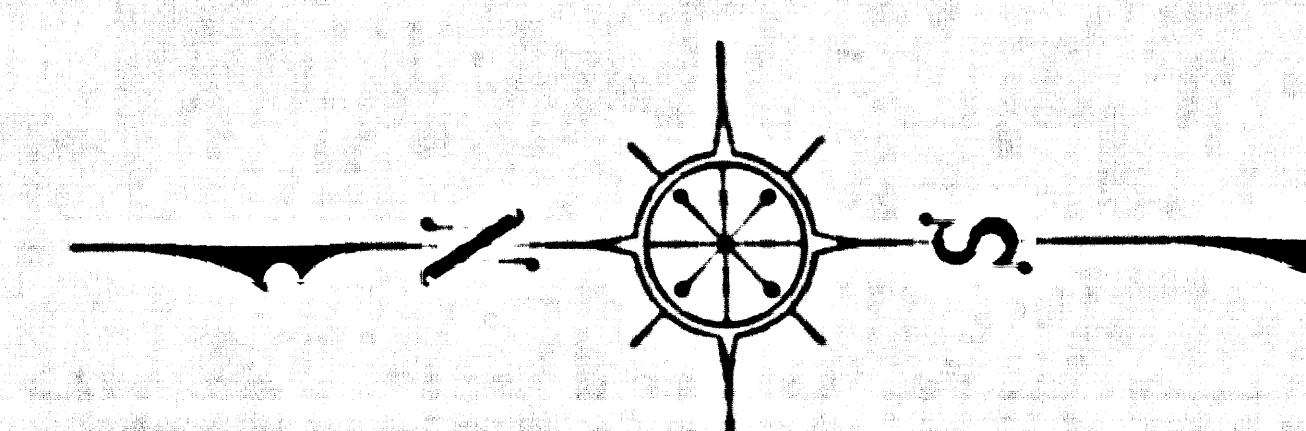


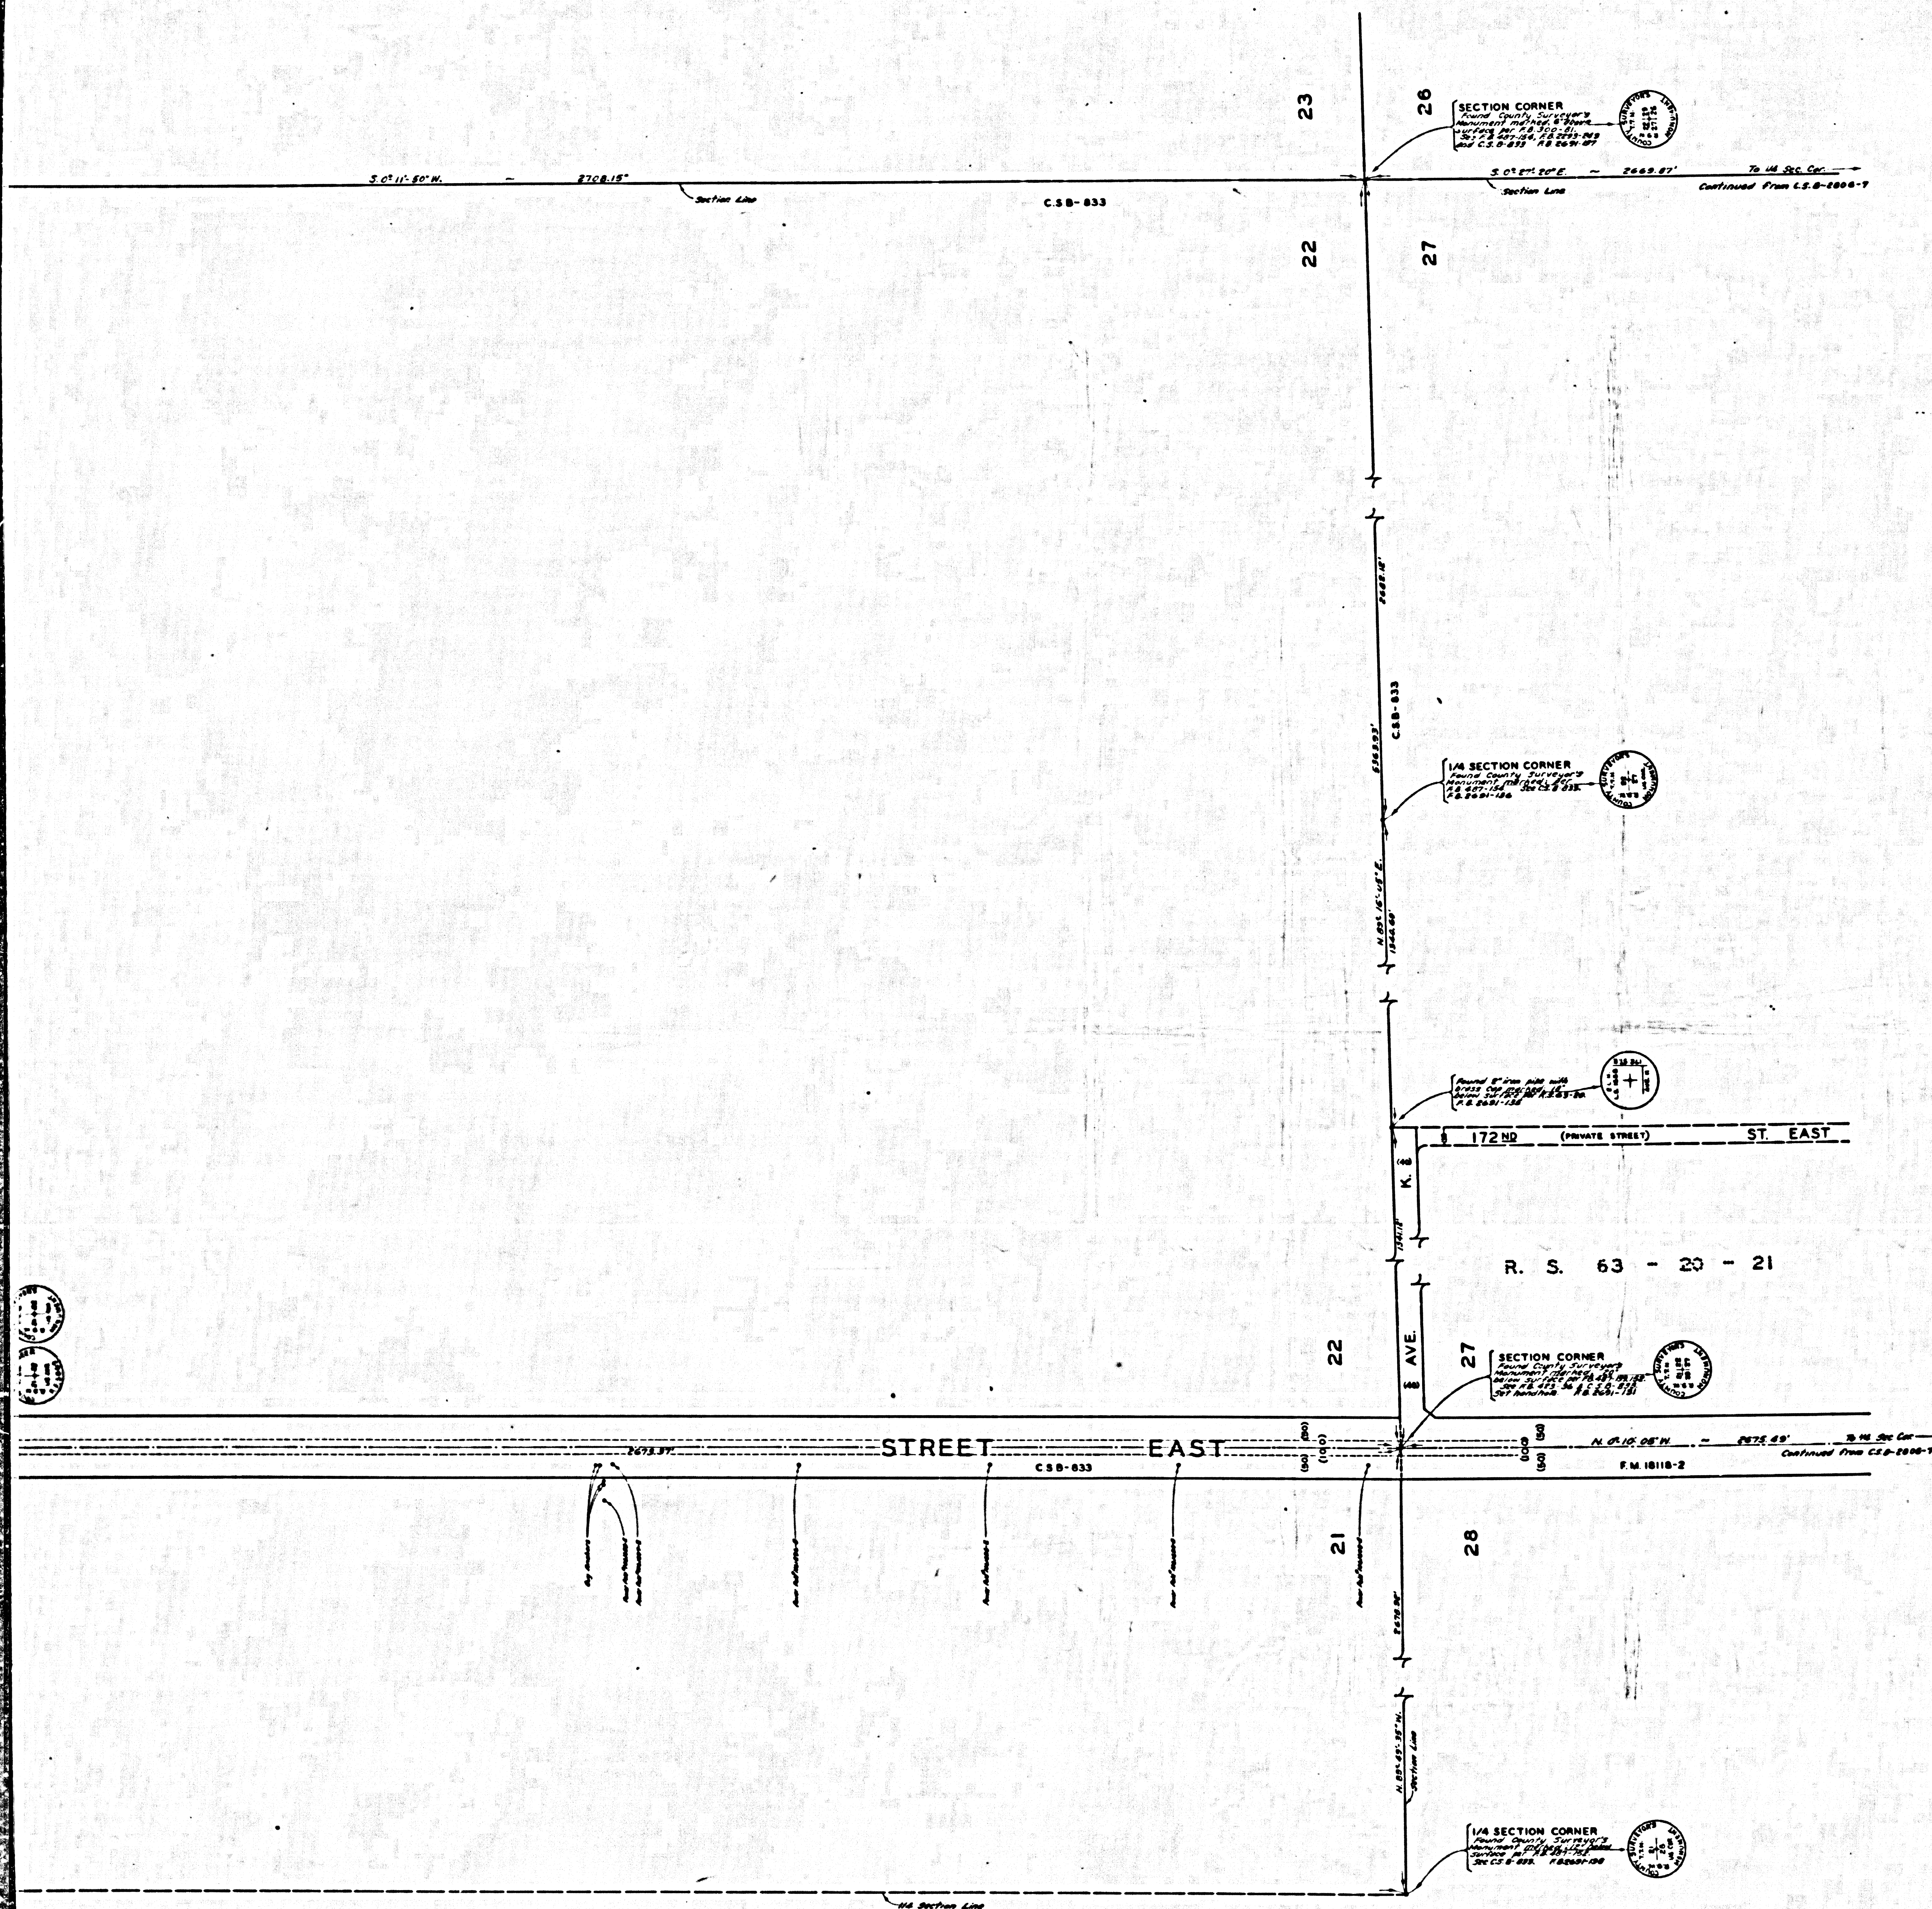

COUNTY OF LOS ANGELES
MAP OF
165TH. STREET EAST
AND
170TH. STREET EAST
FROM
AVENUE J.
TO
AVENUE Y.
COUNTY SURVEYORS MAP NO. B-2806
SHEET NO. 8 OF 8 SHEETS
SCALE - 1 INCH = 100 FT.

JOB NUMBER 0095.19
JOHN A. LAMBIE - COUNTY ENGINEER
SURVEYED FEB. - AUG., 1961
SURVEYED ON REQUEST OF THE REGIONAL
PLANNING COMMISSION UNDER SEC. 78
ORD. 4099, BY LETTER DATED OCT. 20, 1960
AND BY BOARD ORDER DATED DEC. 11, 1961
BEARINGS ARE BASED ON THE CALIFORNIA
COORDINATE SYSTEM ZONE 1, PER SEC. 8809
PUBLIC RESOURCES CODE. SEE C.S. 9423
F.B. 2691 - 5 - 217
FIELD WORK BY.....J.S. COATES
OFFICE WORK BY.....G.D. BAILEY
CHECKED BY.....W.J. BRENNER

CSB-2606-8
A1 OF A2

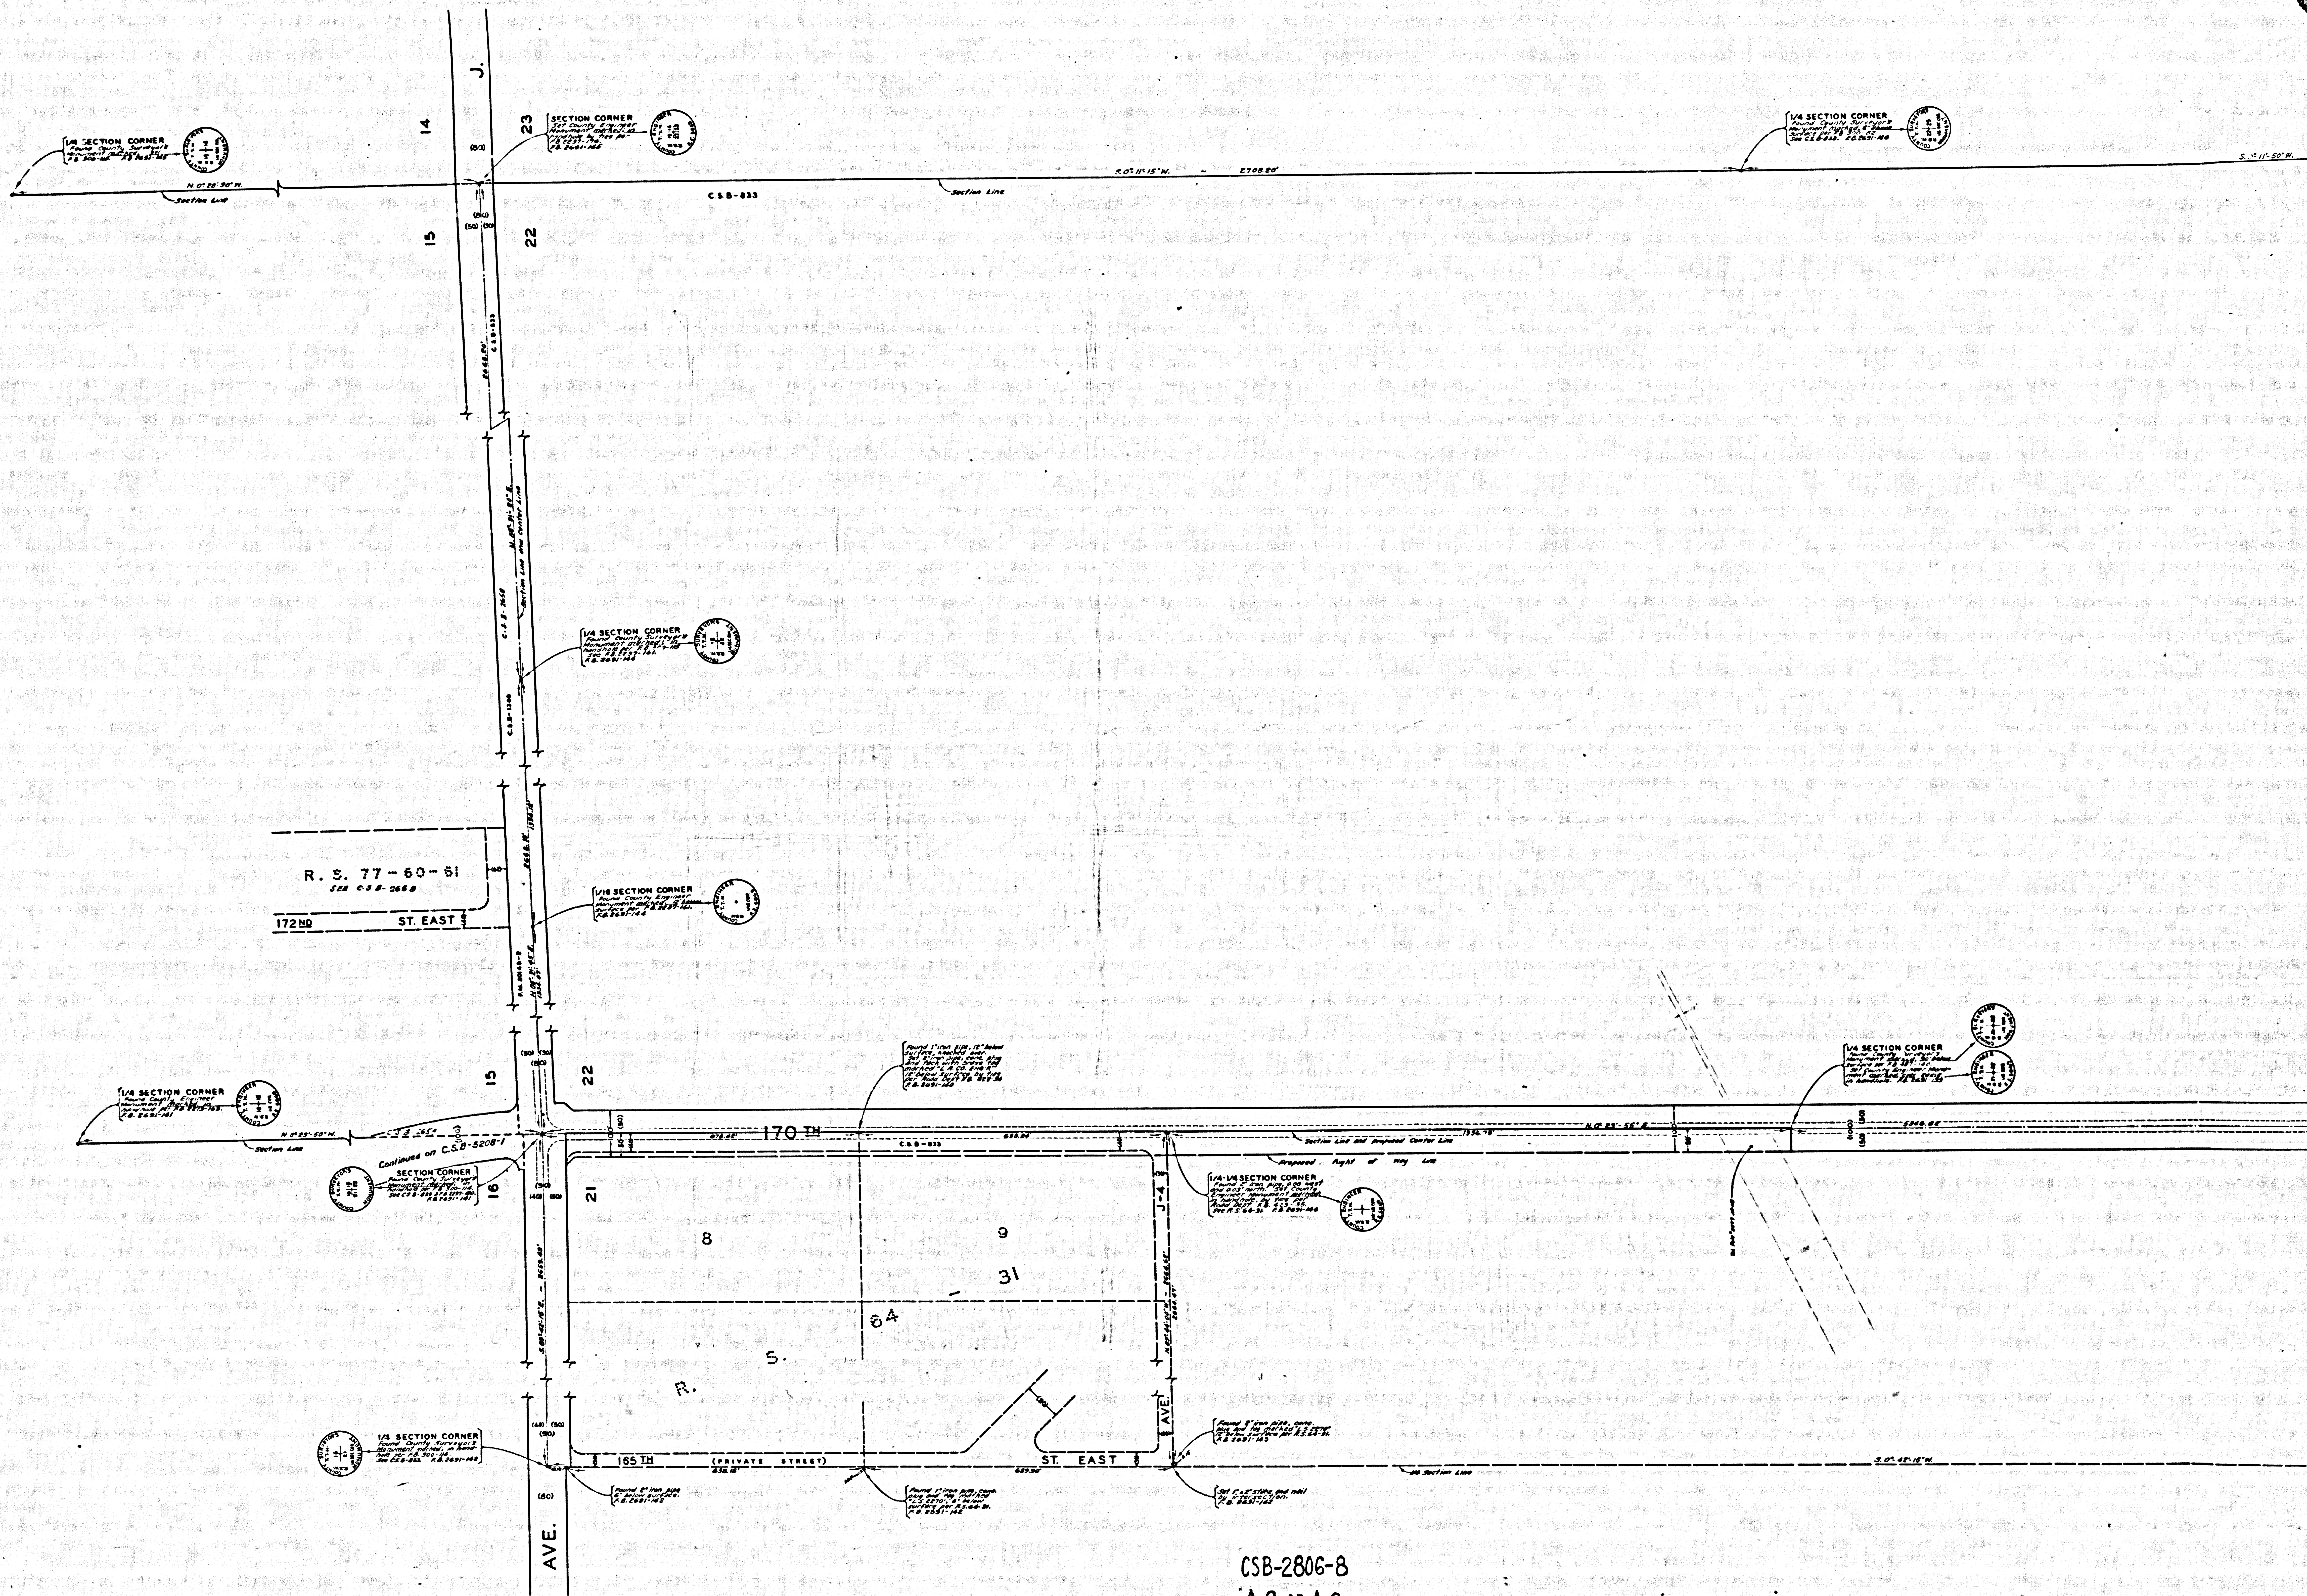

CSB-2806-8
A2 OF A2