


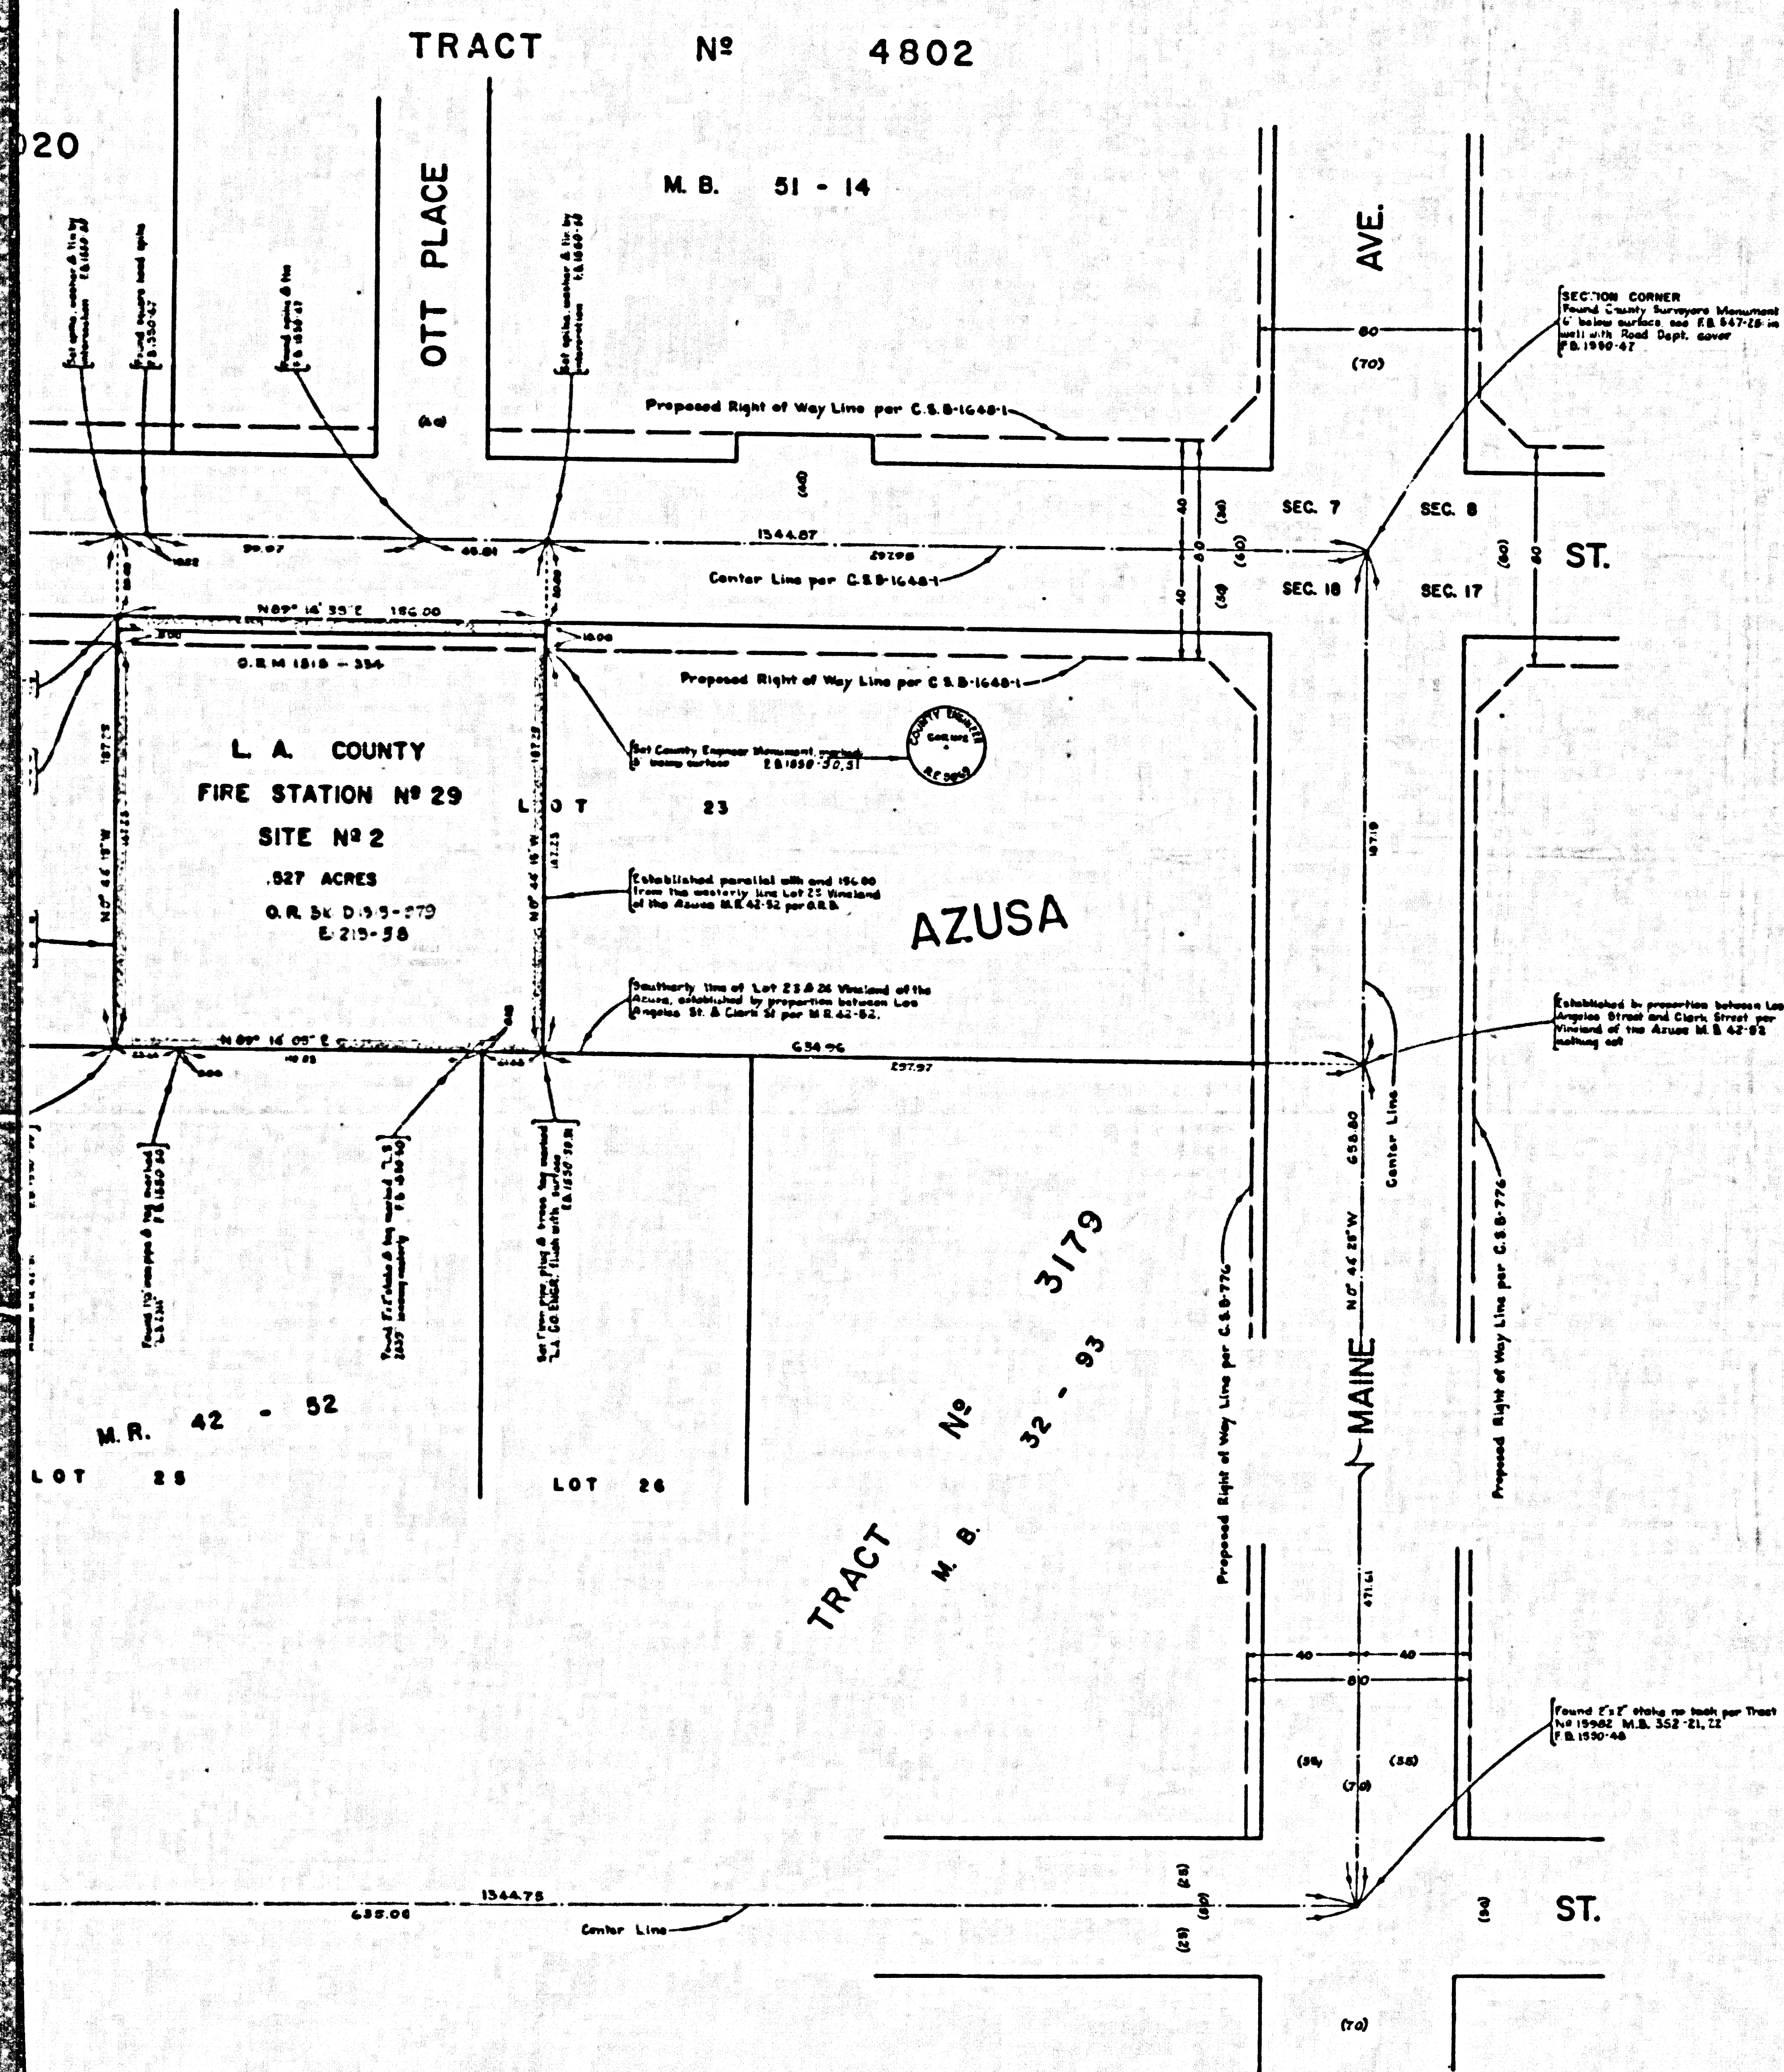

COUNTY OF LOS ANGELES
 MAP OF
LOS ANGELES COUNTY
FIRE STATION NO. 29, SITE NO. 2
 BALDWIN PARK AREA
 BEING A PORTION OF LOT 23
 REVISED MAP OF VINELAND OF
 THE AZUSA M.R. 42-52
 COUNTY SURVEYORS MAP NO. B-2807
 SCALE: 1 INCH = 30 FT.

JOB NUMBER 0802.27
 JOHN A. LAMBIE - COUNTY ENGINEER
 SURVEYED JULY 1962
 SURVEYED ON REQUEST OF THE CHIEF ENGINEER
 COUNTY FIRE PROTECTION DISTRICTS
 UNDER SEC. 79, ORD. 4098, BY LETTER
 DATED JUNE 25, 1962
 BEARINGS ARE BASED ON THE BEARINGS OF
 LOS ANGELES ST. PER C.S.B. 1648-1
 F.B. 1550-45-52
 FIELD WORK BY..... G. G. PORTER
 OFFICE WORK BY..... T. H. BURNS
 CHECKED BY..... S. H. MILLER

INDEX 46

CSB-2807
 A1 OF A2

