



S.W. 1/4 OF SECTION 10  
T.6 N. R. 12 W.

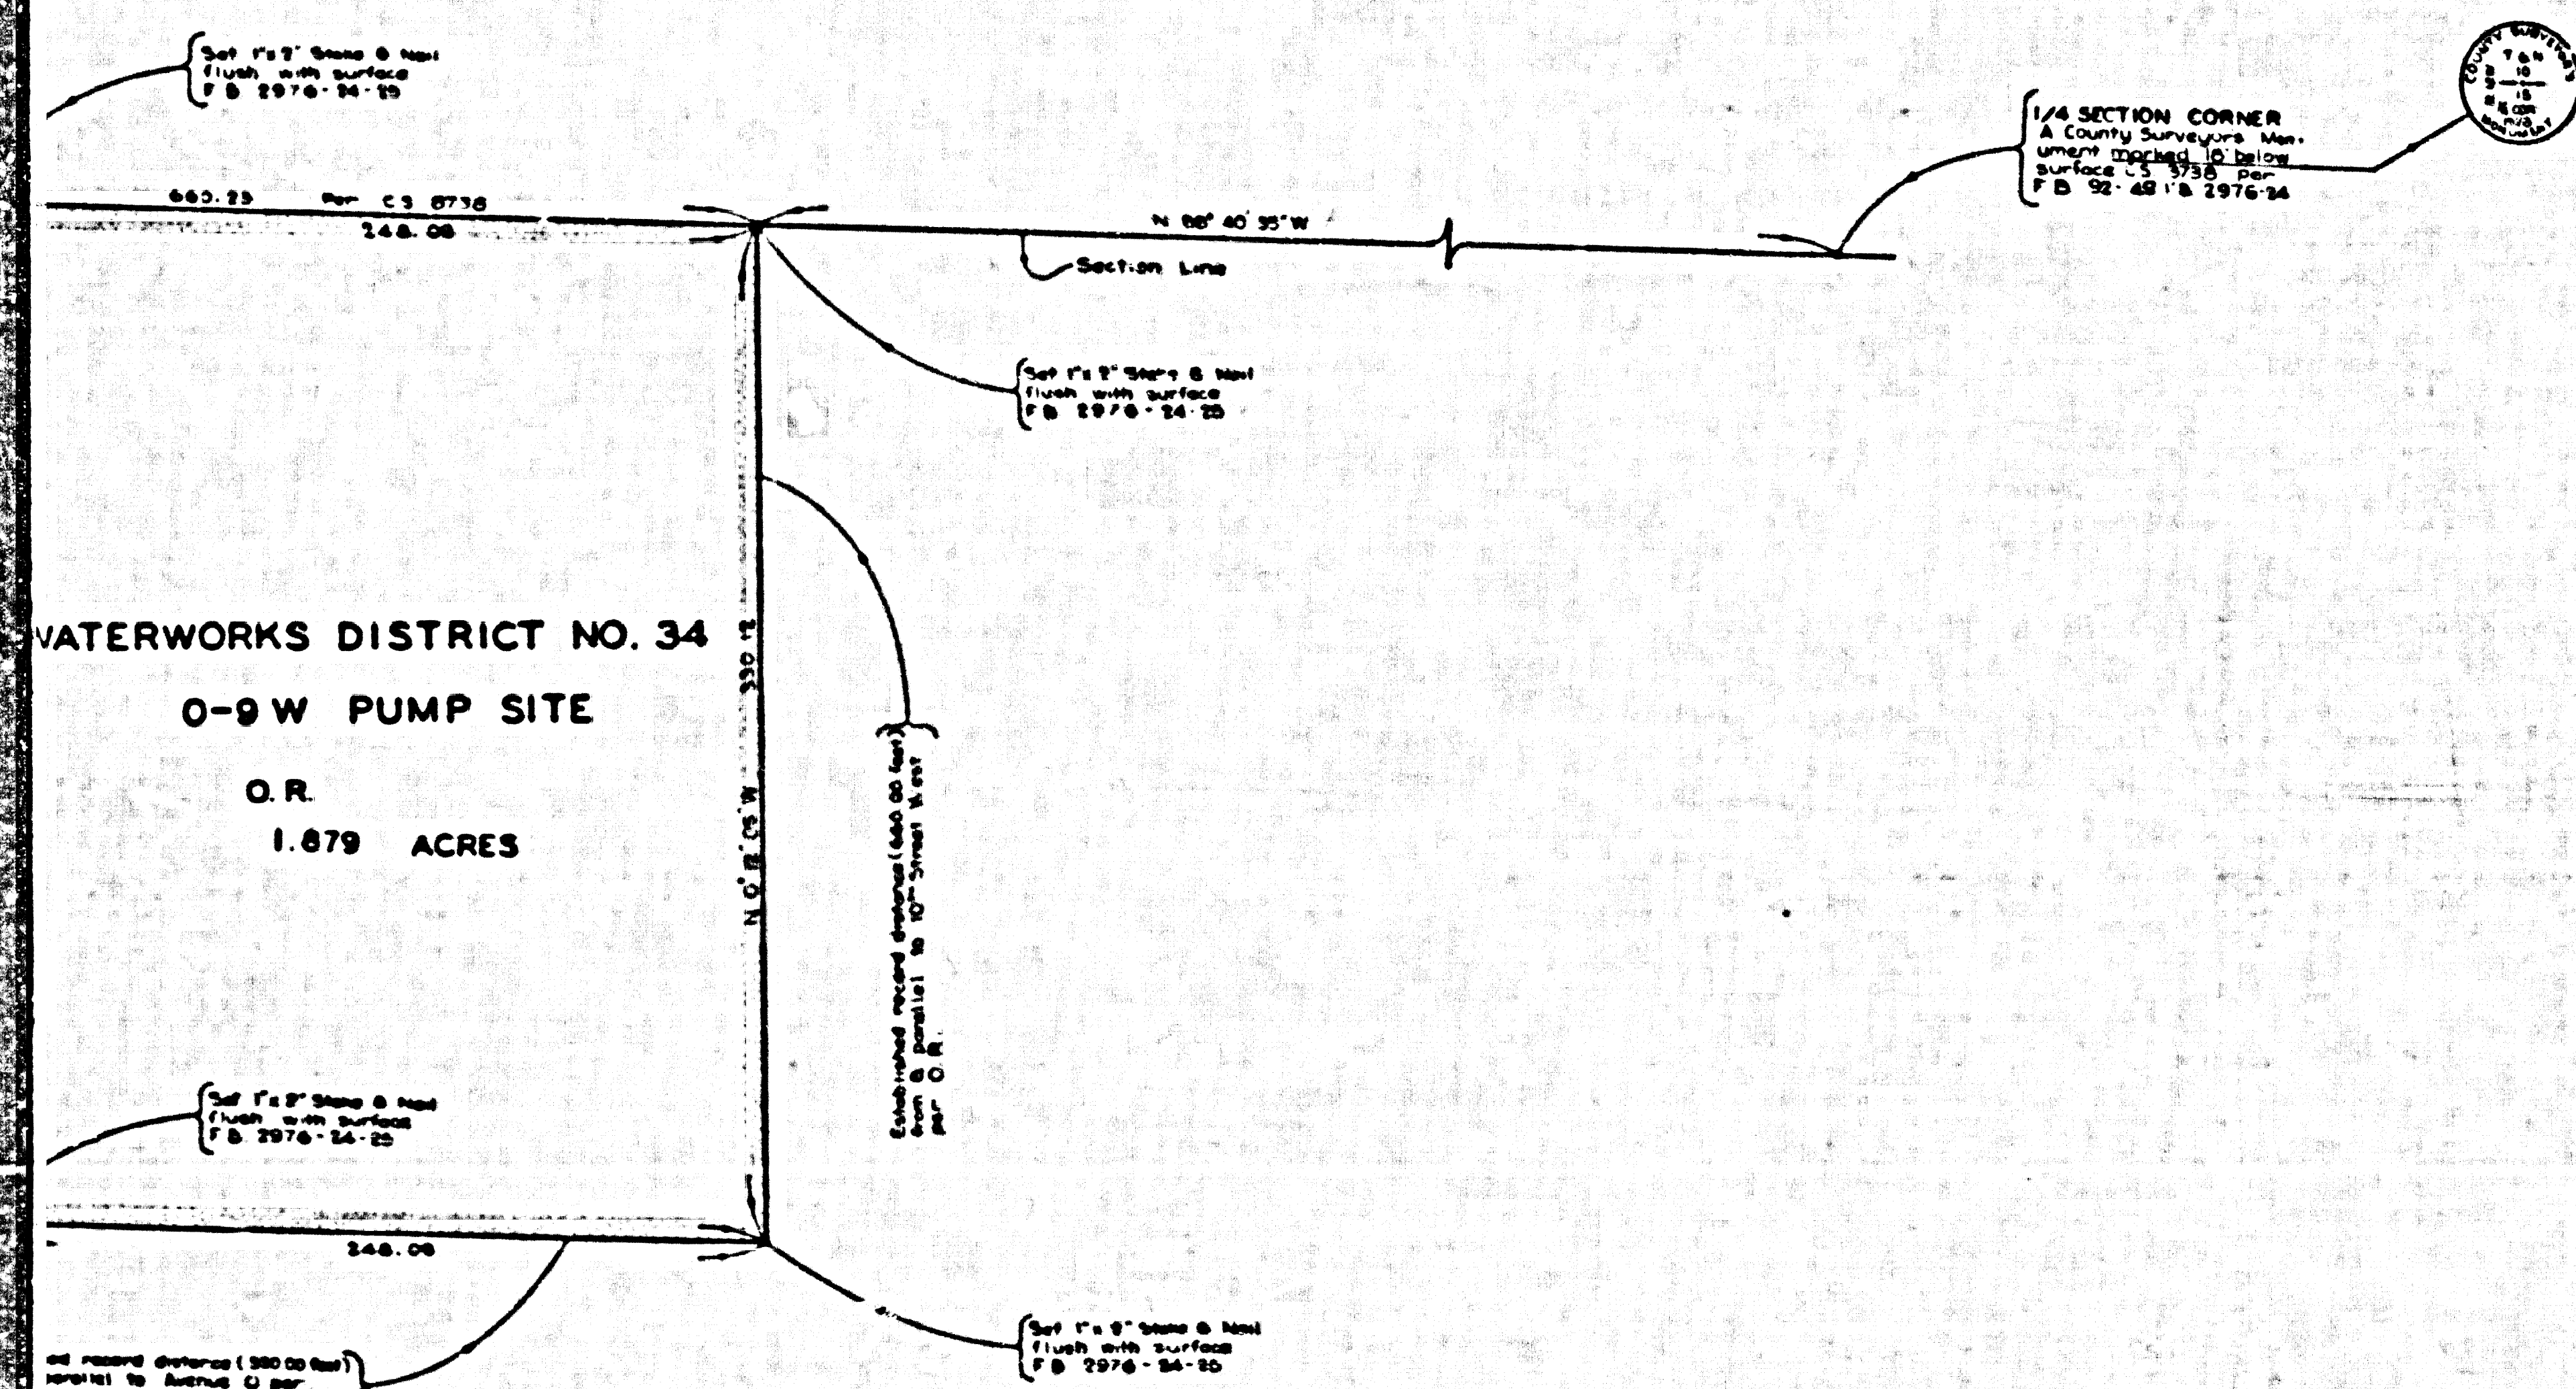

N.W. 1/4 OF SECTION 15  
T.6 N. R. 12 W.

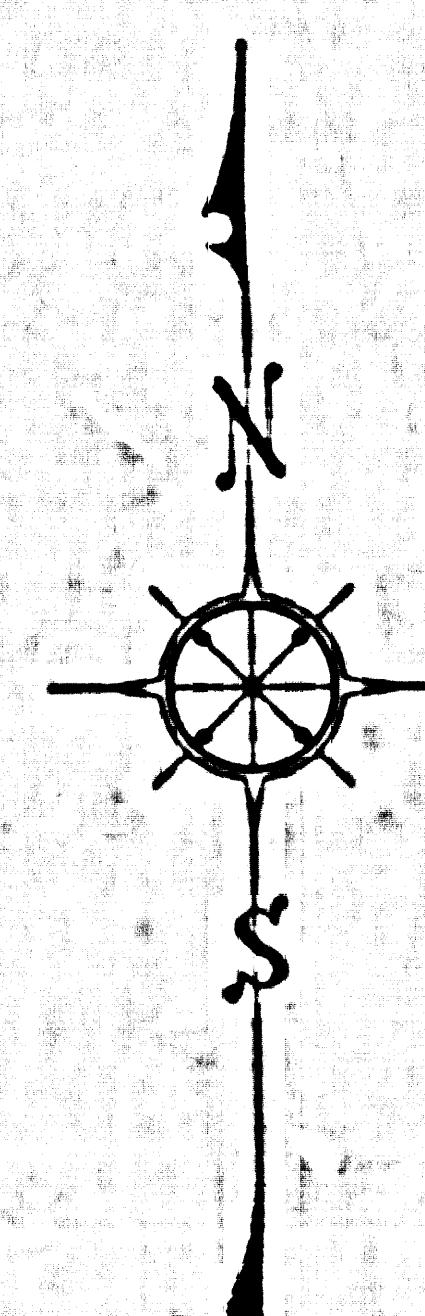

COUNTY OF LOS ANGELES  
MAP OF  
**WATERWORKS DISTRICT NO. 34**  
**O-9W PUMP SITE**  
BEING A PORTION OF THE N.W. 1/4  
SECTION 15, T.6 N. R. 12 W.  
COUNTY SURVEYORS MAP NO. B-2810  
SCALE:- 1 INCH = 40 FT.

JOB NUMBER 5344.85

JOHN A. LAMBIE - COUNTY ENGINEER  
SURVEYED JULY 1962

SURVEYED ON REQUEST OF THE COUNTY  
ENGINEER UNDER SEC. 78, ORD. 4099  
BY LETTER DATED JUNE 25, 1962

BEARINGS ARE BASED ON THE BEARING OF  
AVENUE 9 AS SHOWN ON C.S. 8738

F.B. 2978 - 23-25

FIELD WORK BY..... S. HALISCHY  
OFFICE WORK BY..... L.C. THOMPSON  
CHECKED BY..... S. H. MILLER

1/M. 65

CSB-2810  
A1 OF A2

COUNTY ENGINEER MAP NO. B-2810



