
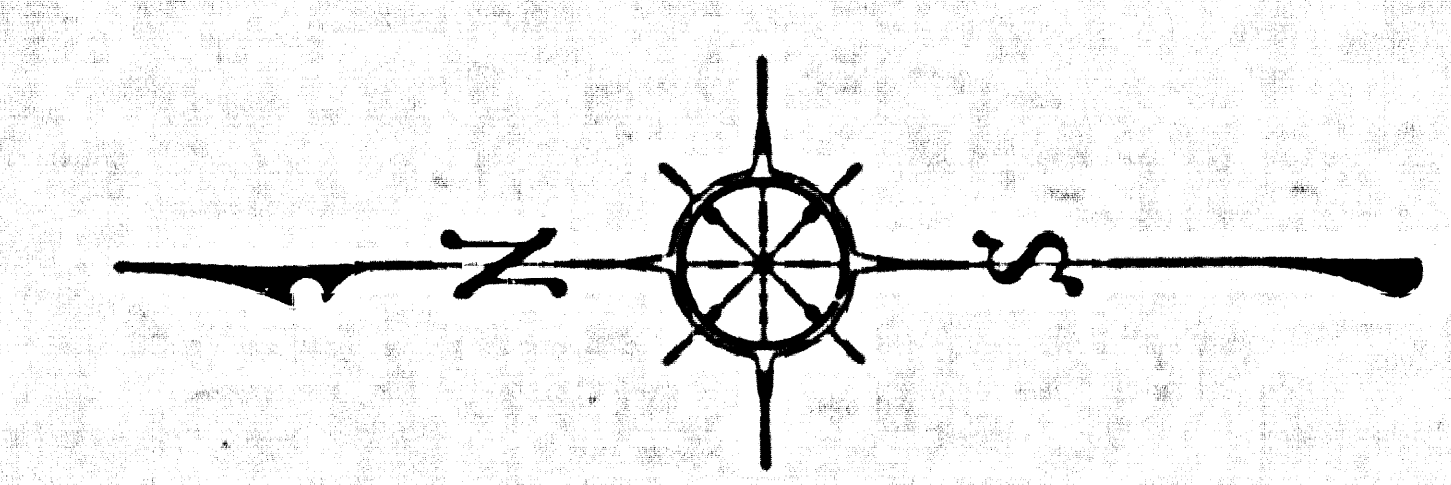


ON CORNER
Survey Engineer Map
No. 1163-123
F.B. 1163-123

7670

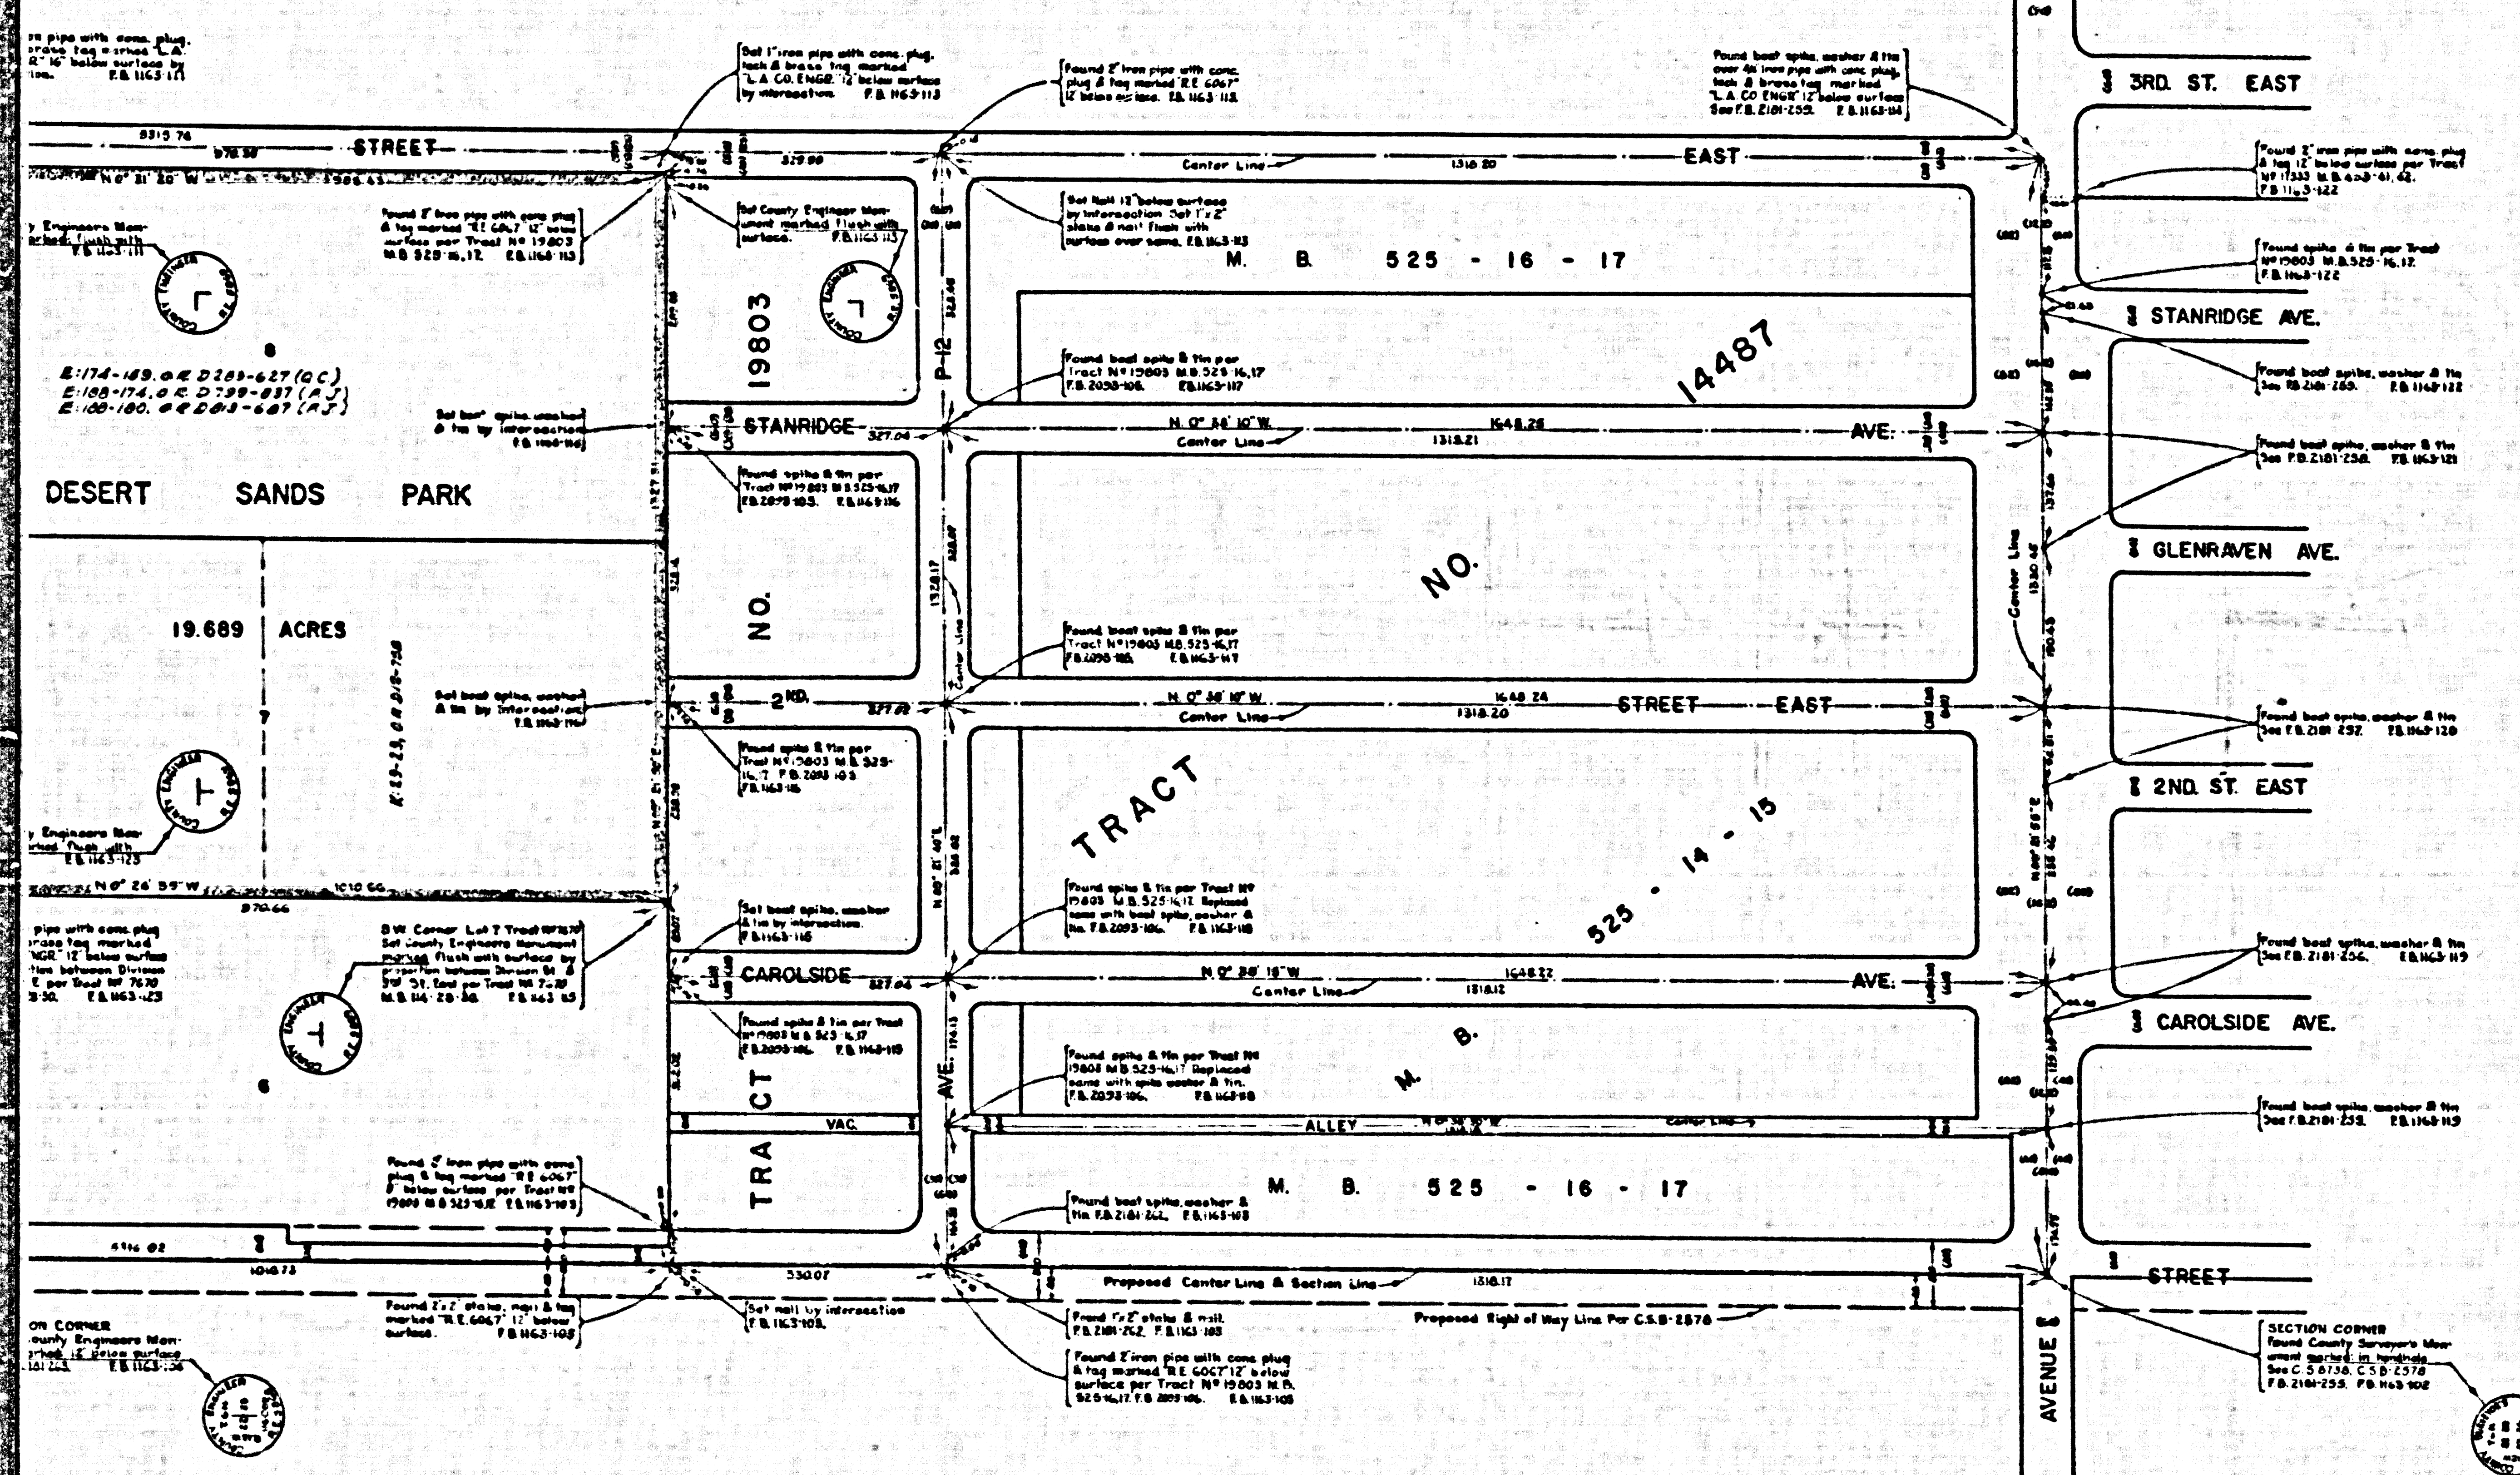

COUNTY OF LOS ANGELES
MAP OF
DESERT SANDS PARK
BEING LOTS 7 AND 8, TRACT
NO. 7670, M.B. 114-28-30
COUNTY SURVEYORS MAP NO. B-2811
SCALE: 1 INCH = 100 FT.

JOB NUMBER 0055.69
JOHN A. LAMBIE - COUNTY ENGINEER
SURVEYED MAY - JUNE 1962
SURVEYED ON REQUEST OF THE DIRECTOR
OF PARKS & RECREATION UNDER SEC. 79
ORD. 4098 BY LETTER DATED MARCH 26, 1962
BEARINGS ARE BASED ON THE CENTERLINE
OF DIVISION ST. AS SHOWN ON C.S.B. 2578
F.B. 1163-101-123
FIELD WORK BY.....J. S. COATES
OFFICE WORK BY.....M. HAMASU
CHECKED BY.....S. H. MILLER

INDEX 65

FOR TOPOGRAPHY PRIOR TO CONSTRUCTION
SEE SURVEY DIVISION FILE MAP NO. 9-11-2

CSB-2811
A1 OF A2

