
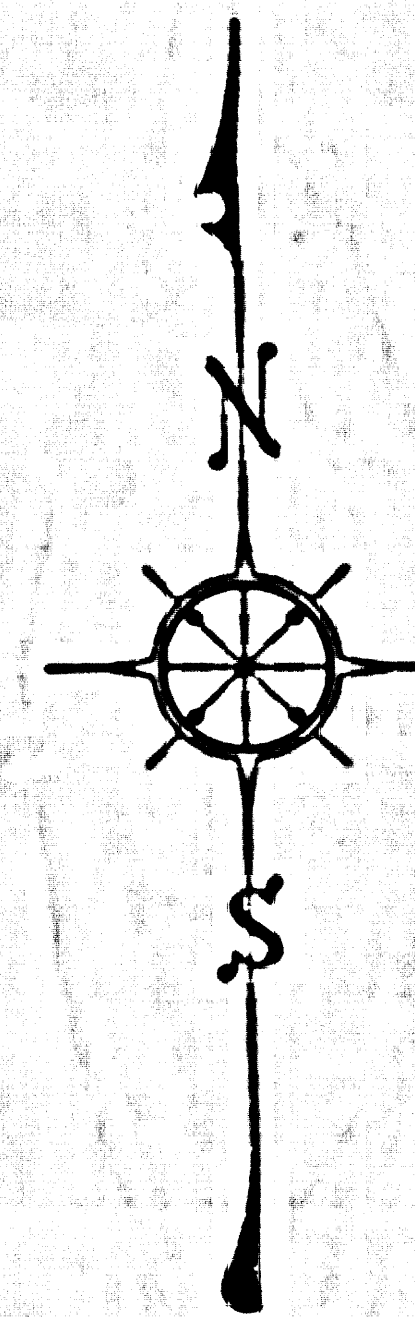


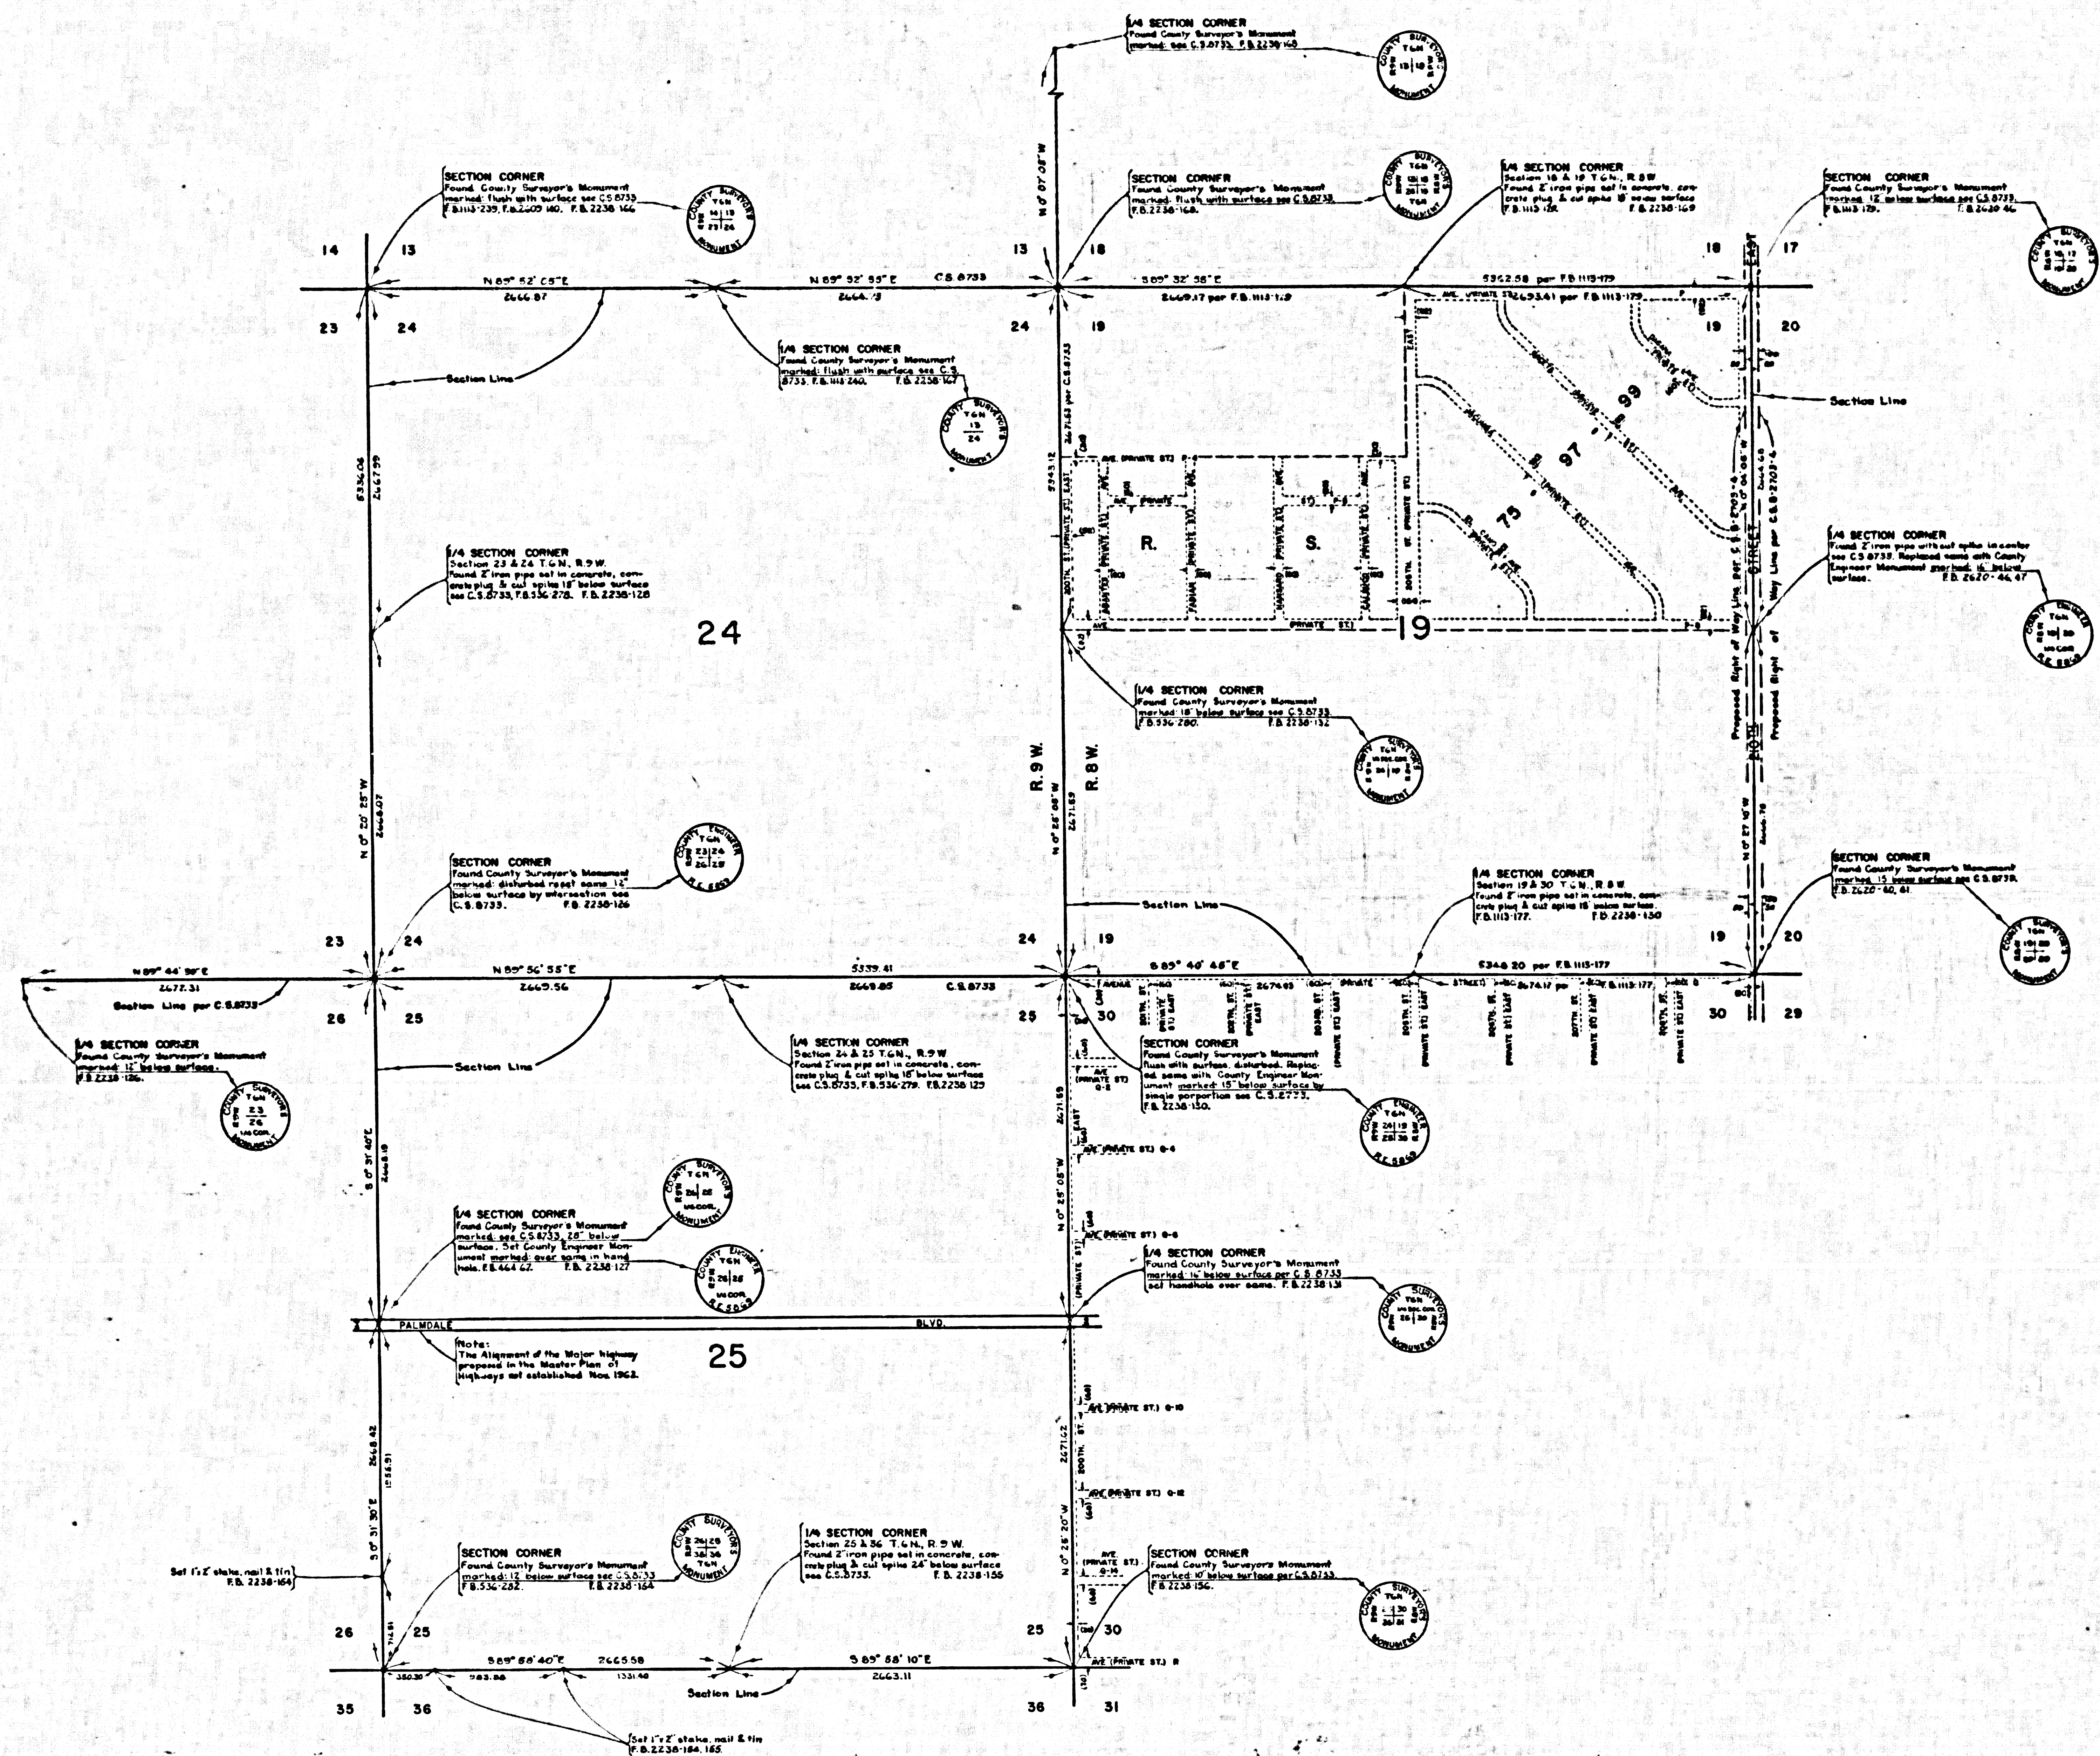

COUNTY OF LOS ANGELES
 MAP OF
SECTION 19, T.6N, R.8W. AND
SECTIONS 24 & 25, T.6N, R.9W., S.B.M.

COUNTY SURVEYORS MAP NO. B-2812
 SCALE: 1 INCH = 500 FT.

JOB NUMBER 0302.01
 JOHN A. LAMBIE - COUNTY ENGINEER
 SURVEYED JAN - MAY 1962

THIS WORK DONE UNDER PROVISIONS OF
 SECTIONS 27580 TO 27583, GOVERNMENT
 CODE REQUIRING THE COUNTY ENGINEER
 TO PERPETUATE ORIGINAL GOVERNMENT
 CORNERS FOUND IN PERISHABLE CONDITION

BEARINGS ARE BASED ON THE BEARING OF
 EAST 1/2 OF SOUTH LINE OF SECTION 23
 T.6N, R.9W., S.B.M. PER C.S. 8753

FB. 2238-125-132, 153-156, 165-170
 FIELD WORK BY..... J. E. COATES
 OFFICE WORK BY..... A. J. EDWARDS
 CHECKED BY..... M. E. AUSTIN