


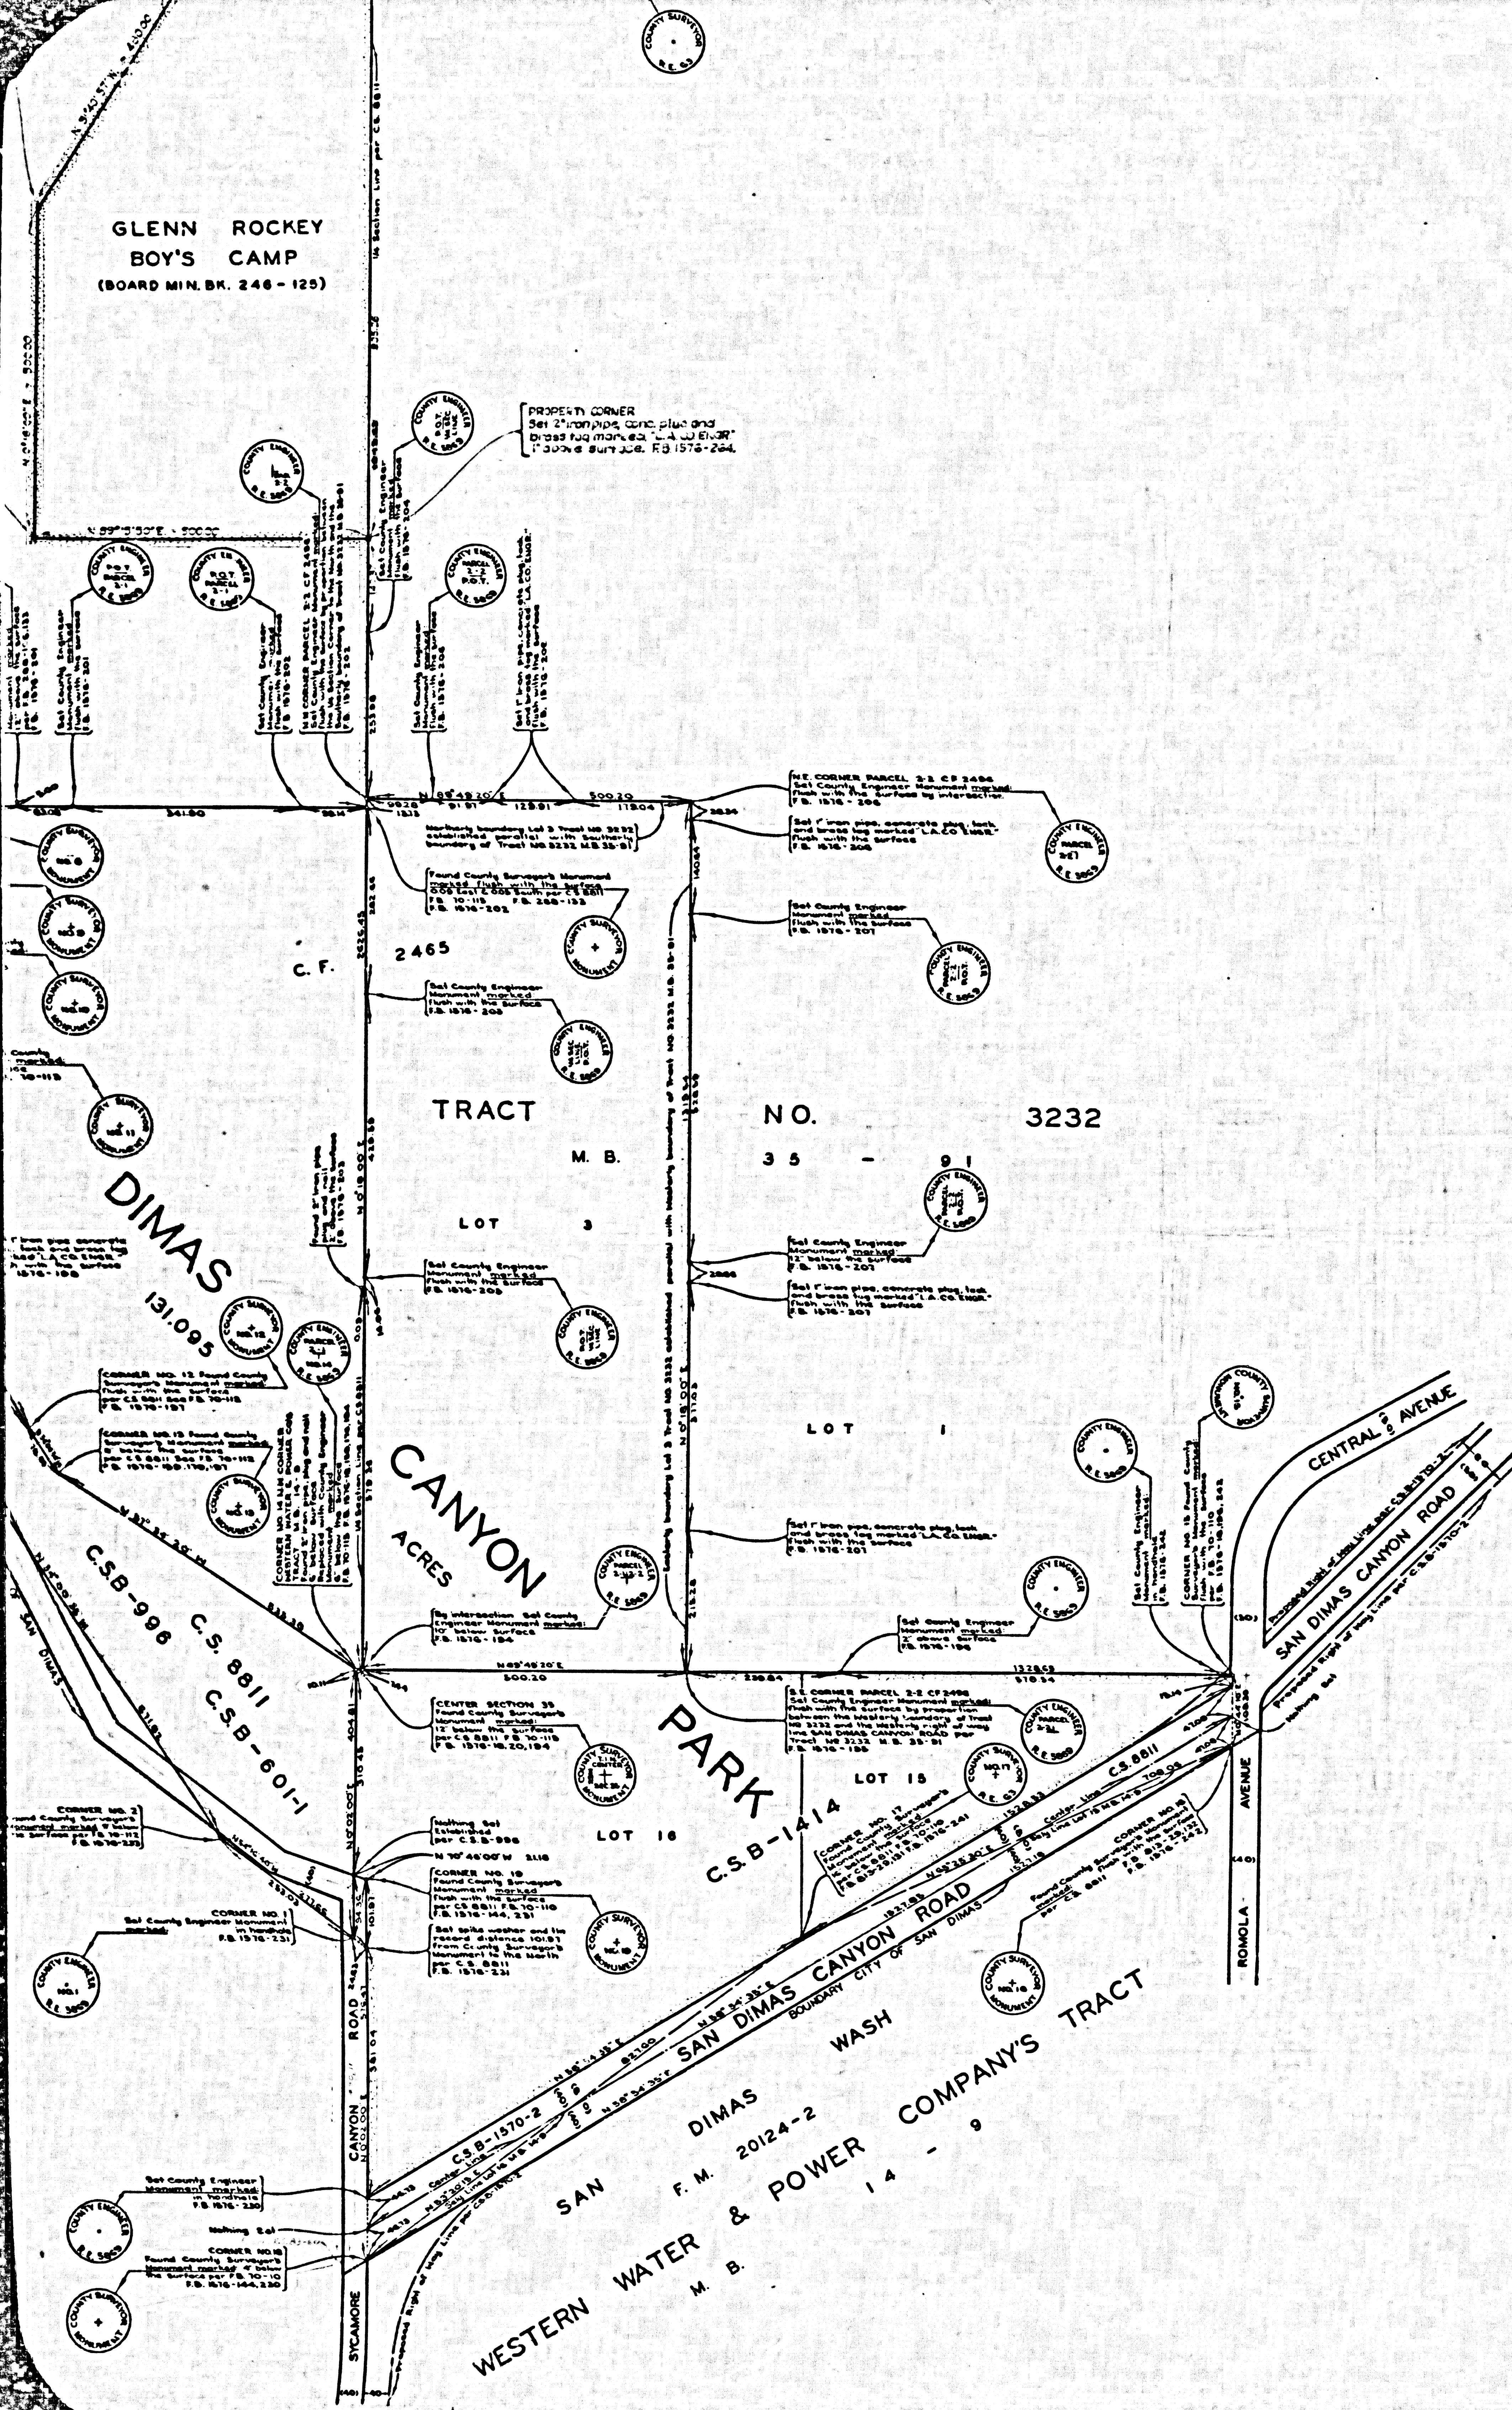

GLENN ROCKEY BOY'S CAMP AND COUNTY OF LOS ANGELES MAP OF SAN DIMAS CANYON PARK COUNTY SURVEYORS MAP NO B-2818 SCALE: 1 INCH = 100 FT.

JOB NUMBER 008488

JOHN A. LAMBIE - COUNTY ENGINEER
SURVEYED JUNE TO OCTOBER 1982

SURVEYED ON REQUEST OF THE DIRECTOR OF
PARKS & RECREATION UNDER SEC. 79, ORD.
4099, BY LETTER DATED MAY 15, 1982

BEARINGS ARE BASED ON THE BEARING OF
THE WEST 1/4 SECTION LINE OF THE NE 1/4
OF SECTION 35 T.14N. R.9W. S.30M. PER C.88011

F.B. 1878-193-206, 220-242

FIELD WORK BY.....D.E. HOLMES
OFFICE WORK BY.....M.F. DONG
CHECKED BY.....S.M. MILLER

W. 3 4 8

GLENN ROCKEY BOY'S CAMP added by S.E. 9004, 1971, L.A. 003823

