



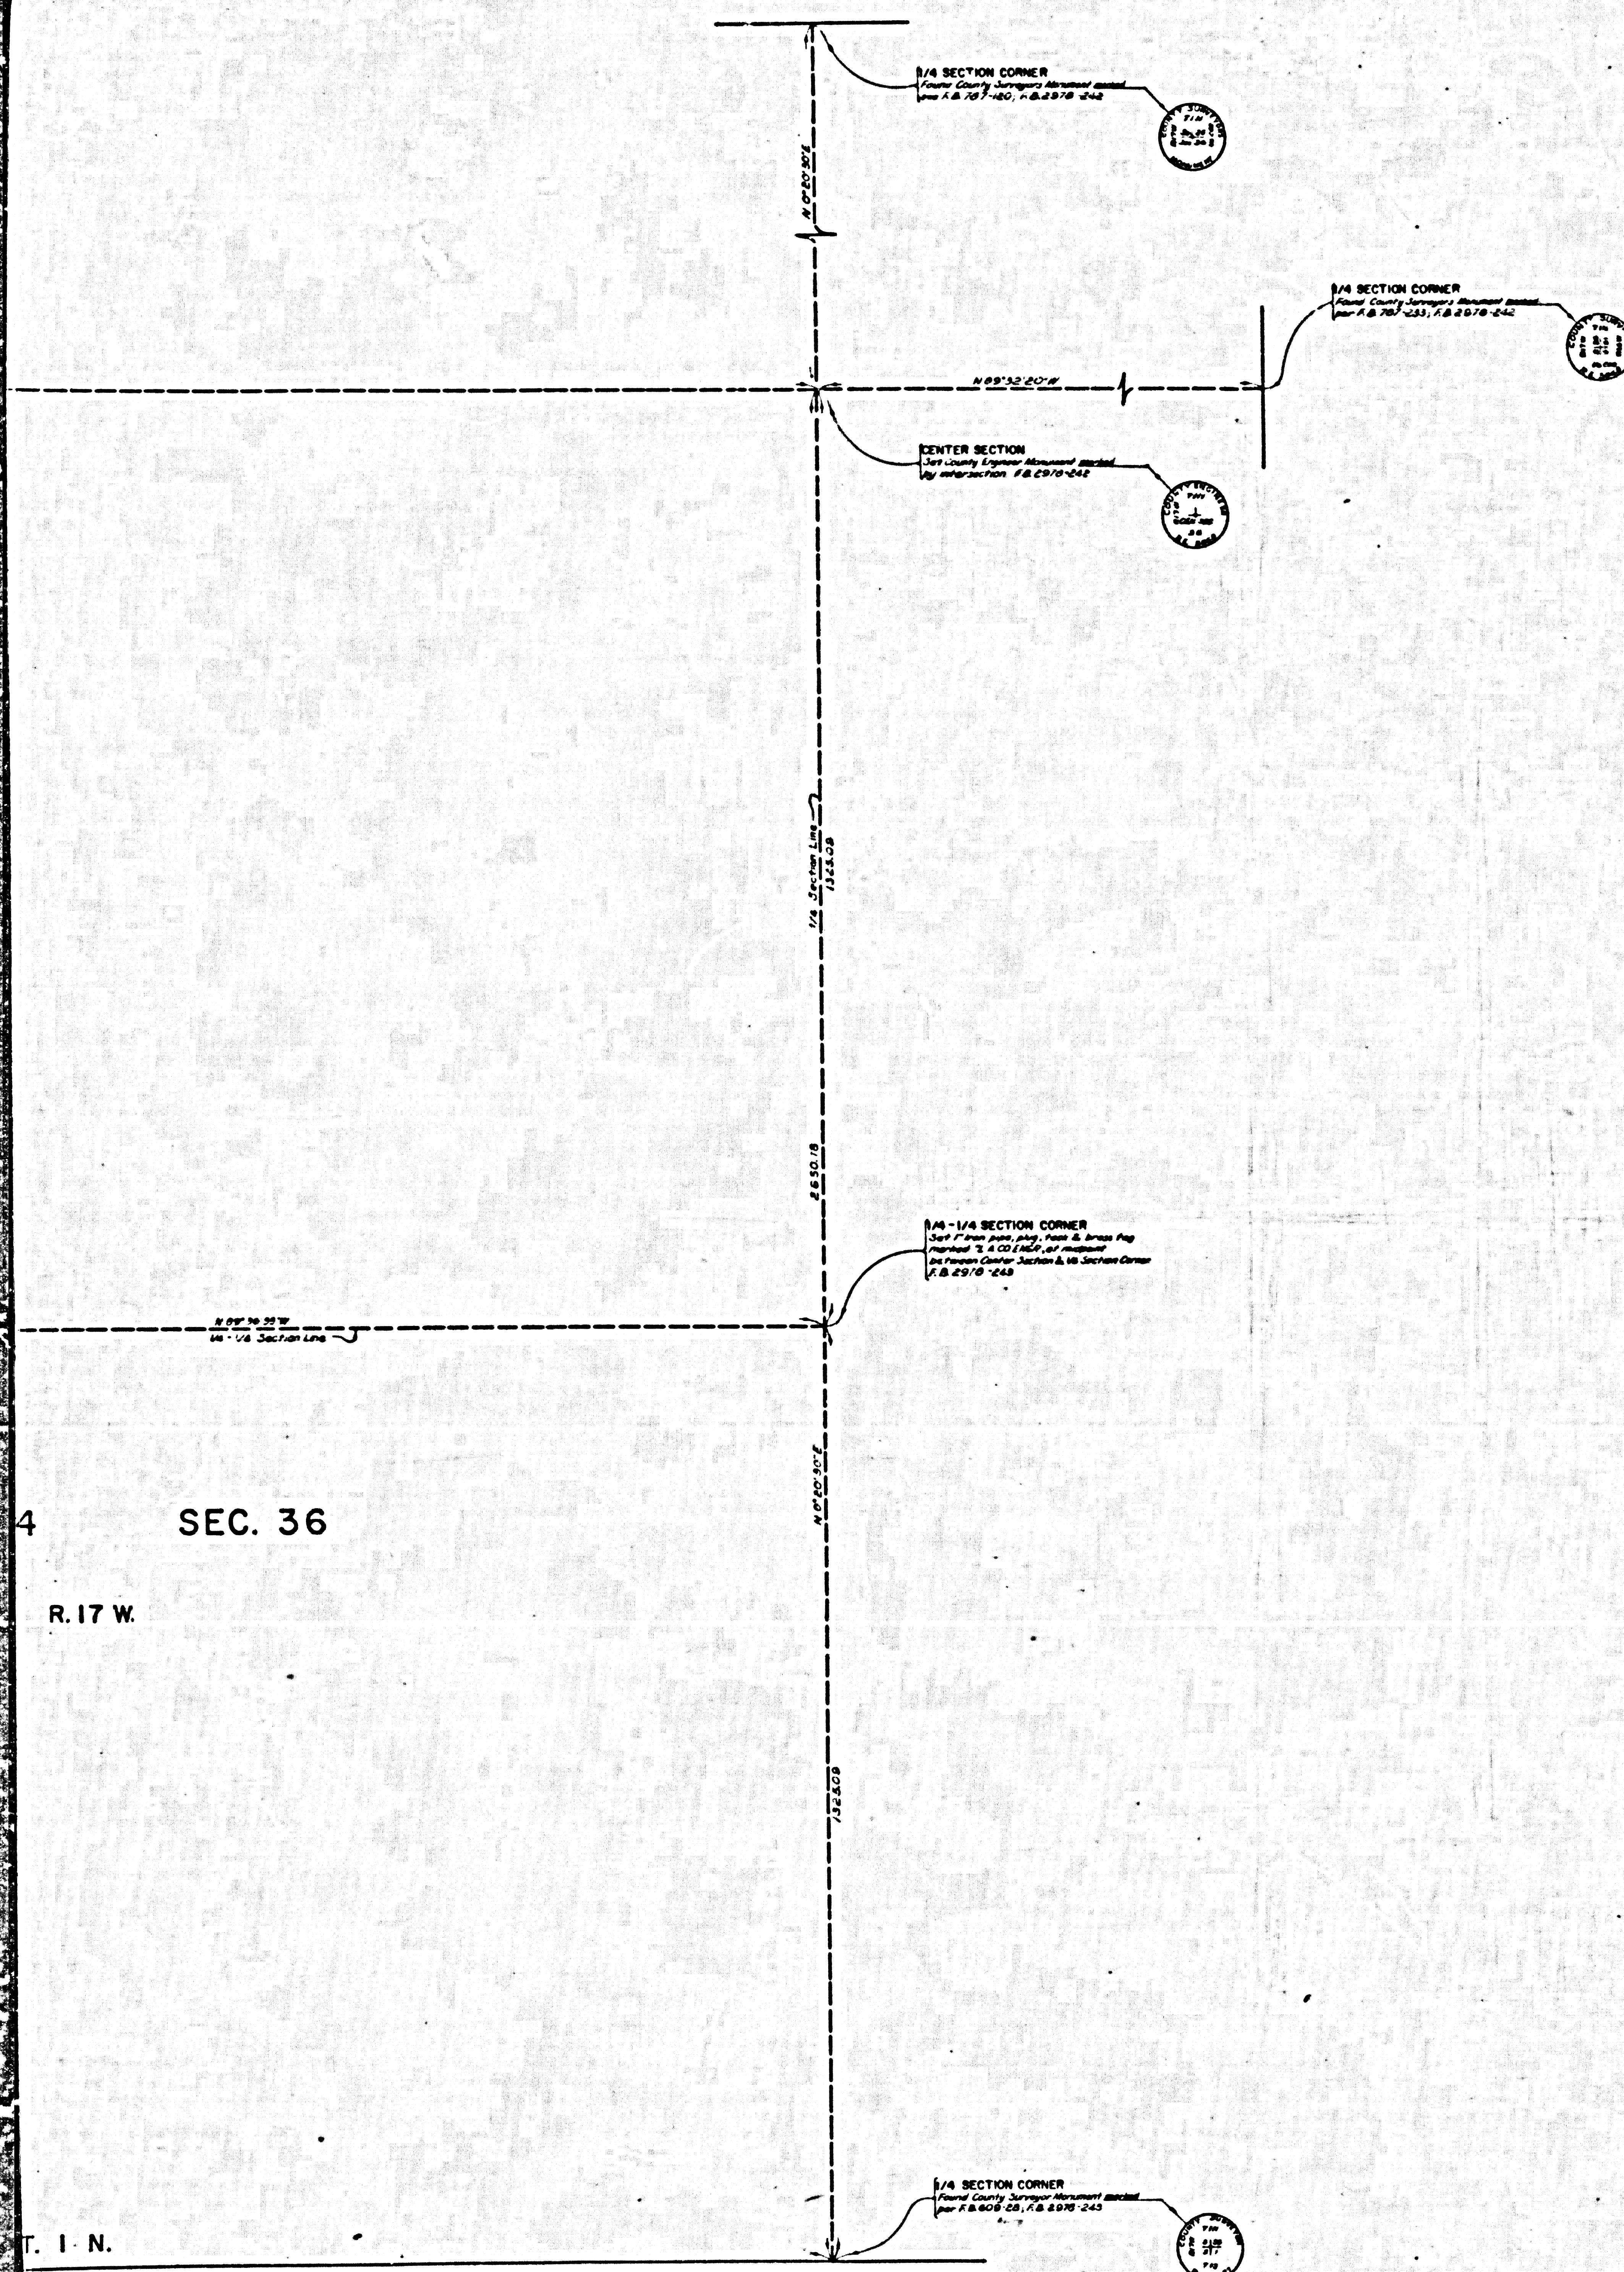

COUNTY OF LOS ANGELES
 MAP OF
WATERWORKS DISTRICT NO.29
SKYLINE SOUTH RESERVOIR, SITE NO.7
 BEING A PORTION OF S.W. 1/4 OF
 S.W. 1/4 OF SECTION 36 T.1N., R.17W.
 COUNTY SURVEYORS MAP NO. B-2819
 SCALE - 1 INCH = 100 FT.

JOB NUMBER 5294.01
 JOHN A. LAMBIE - COUNTY ENGINEER
 SURVEYED DECEMBER 1962
 SURVEYED ON REQUEST OF THE COUNTY
 ENGINEER UNDER SEC. 79. ORD. 4099
 BY LETTER DATED JULY 9, 1962
 BEARINGS ARE BASED ON THE BEARING OF
 WEST LINE OF S.W. 1/4 OF SECTION 36 T.1N.
 R.17W. PER C.S. 8824-1
 F.B. 2978-77,78,242,243
 FIELD WORK BY.....ET MANKEY JR
 OFFICE WORK BY.....M. OSHITA
 CHECKED BY.....S.H. MILLER

CONFIDENTIAL SURVEYORS WAB NO B-3 VI

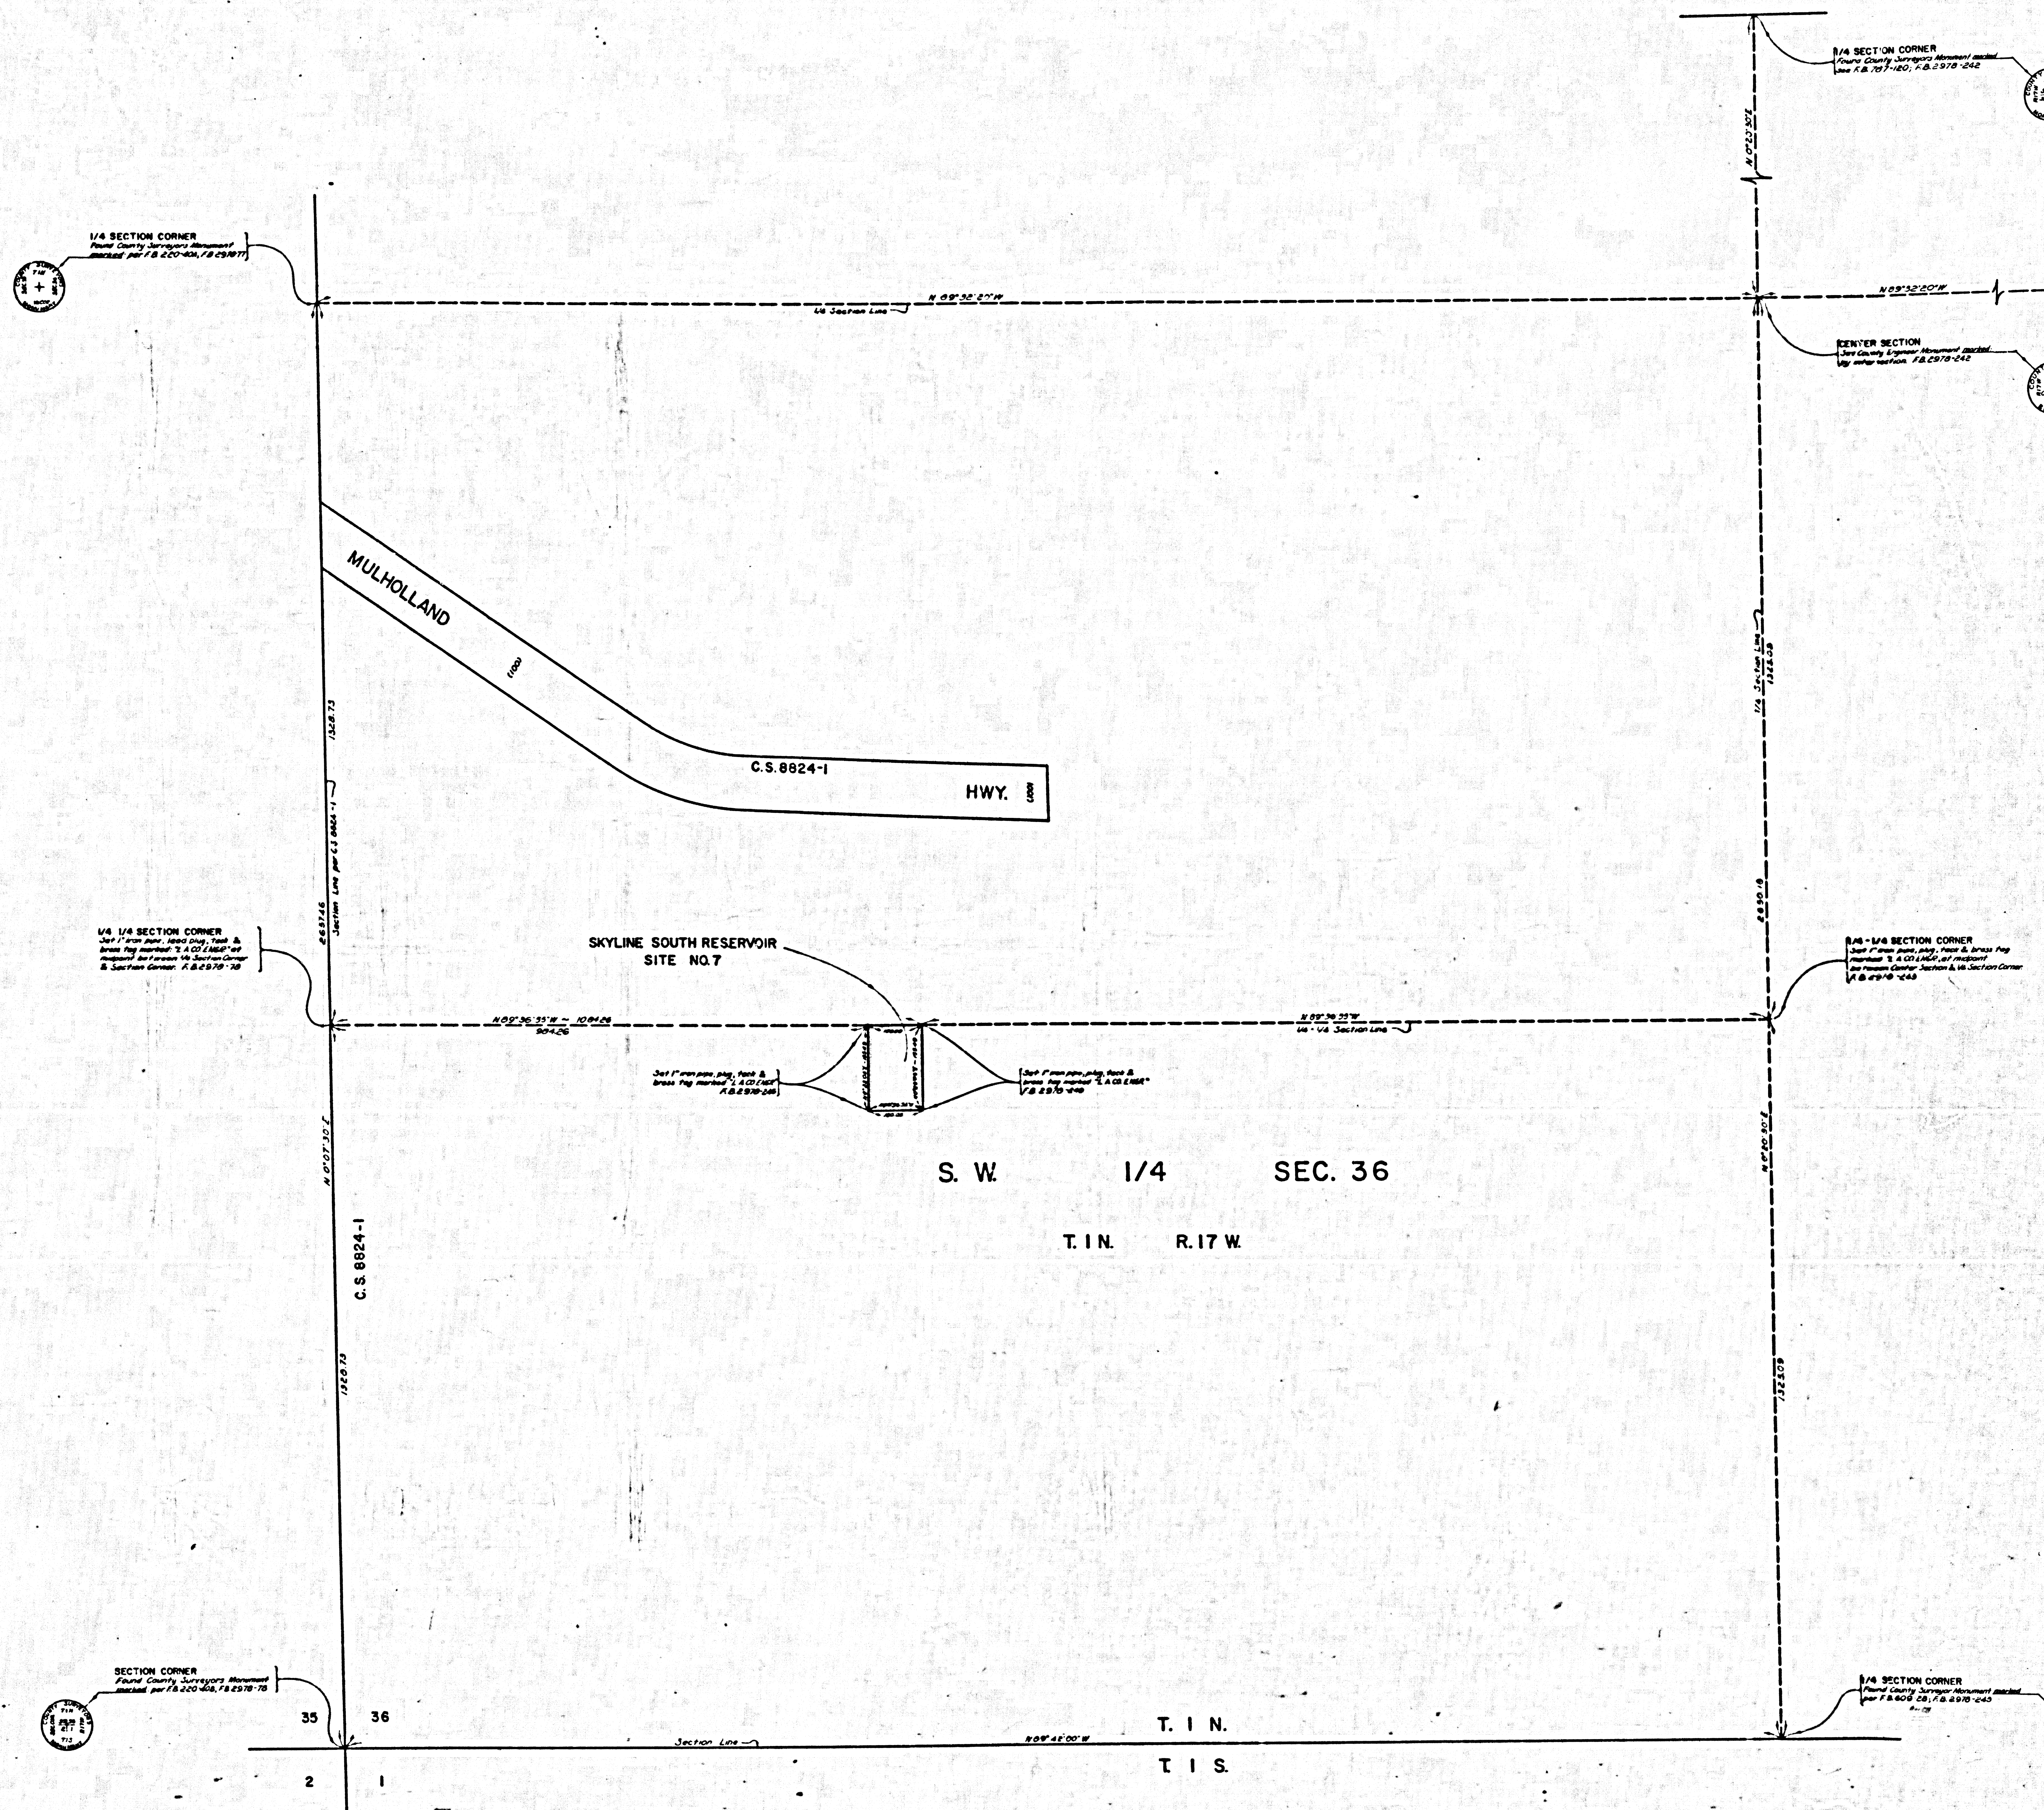

CSB-2819-
A2 OF A2