
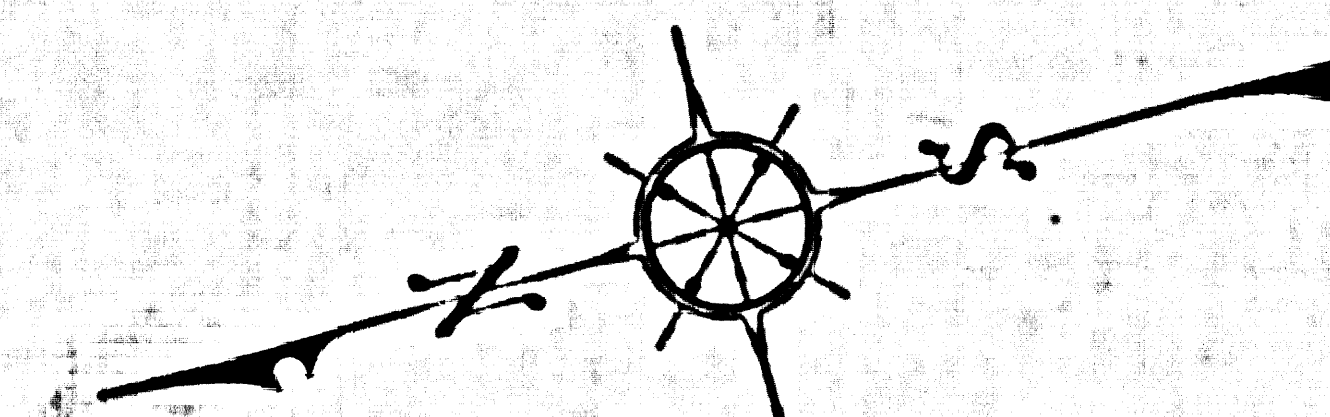


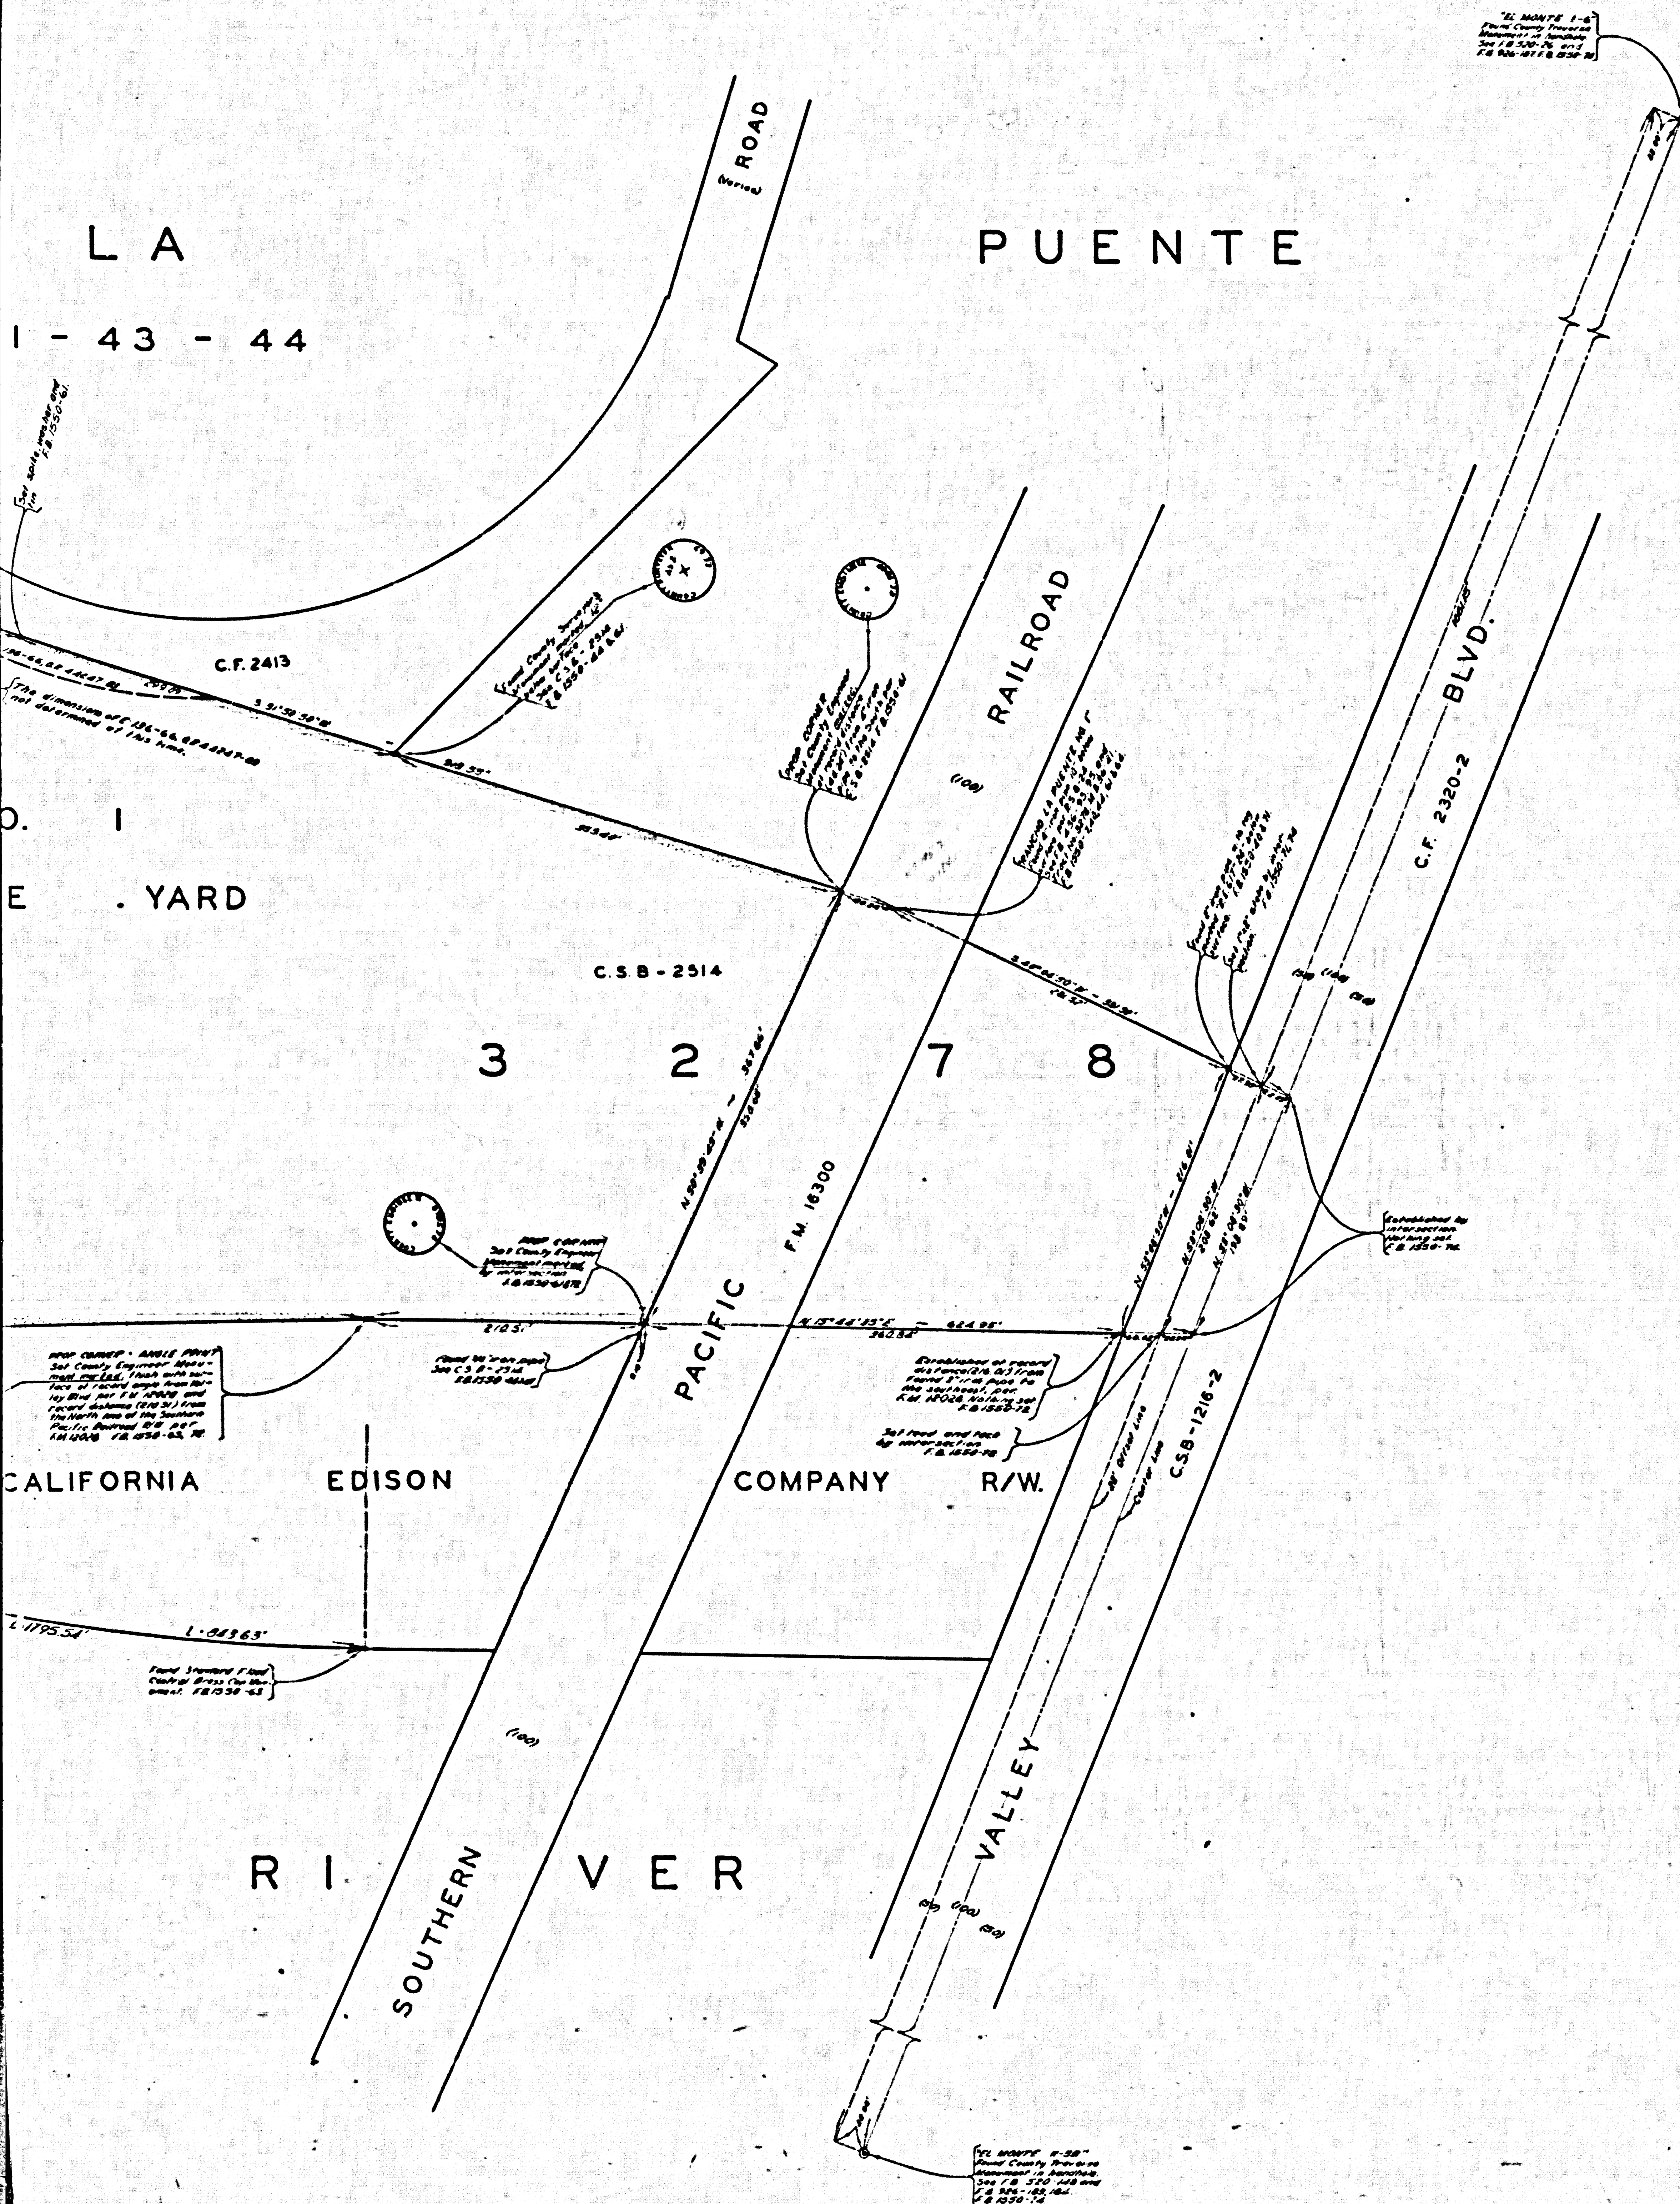

COUNTY OF LOS ANGELES
MAP OF
SERVICE DISTRICT NO. 1
PARKS DEPARTMENT MAINTENANCE YARD
(WALNUT CREEK)
A PORTION OF LOT 1
TRACT NO. 3278, M. B. 36-41
COUNTY SURVEYORS MAP NO. B-2820
SCALE: 1 INCH = 50 FT.

JOB NUMBER 0055.72

JOHN A. LAMBIE - COUNTY ENGINEER
SURVEYED OCT - NOV. 1902
SURVEYED ON REQUEST OF THE COUNTY
ENGINEER UNDER SEC. 79 ORD. 4099
BY LETTER DATED OCT. 6, 1902
BEARINGS ARE BASED ON THE CALIFORNIA
COORDINATE SYSTEM ZONE 7, PER SEC. 8809
PUBLIC RESOURCES CODE. 0423

I.M. 46-B-5

F.B. 1550-59-74
FIELD WORK BY.....G. G. PORTER
OFFICE WORK BY.....G. D. BAILEY
CHECKED BY.....W. J. BRENNER

FOR PRIOR-TO-CONSTRUCTION TOPOGRAPHY
SEE SURVEY DIVISION FILE MAP NO. P.T. 295

CSB-2820
A1 OF A2

