
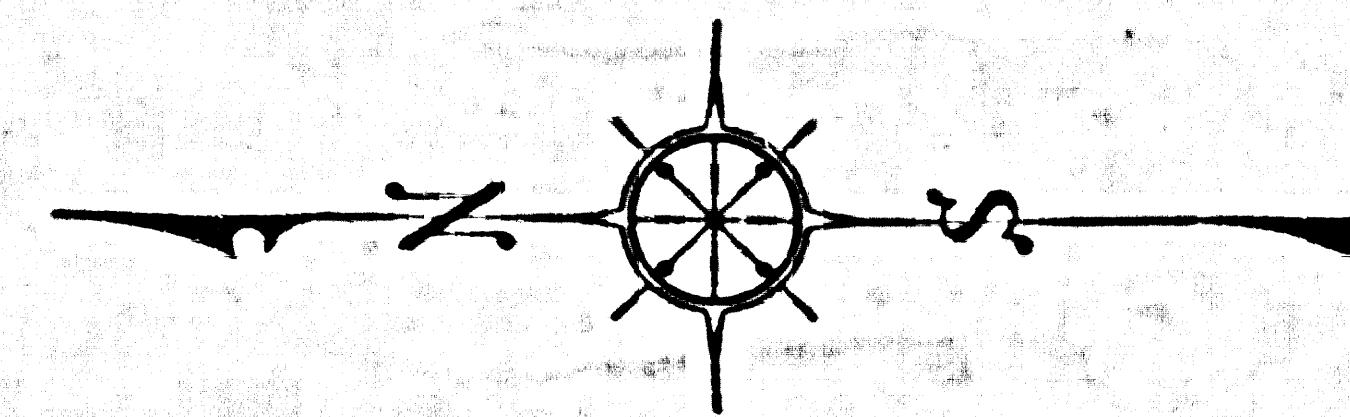


4. Road Dept. measured
existing and proposed
highway right of way
1960-61. F.B. 2693-17

CSB-2832 OF 14M 28032V002 YTMU03

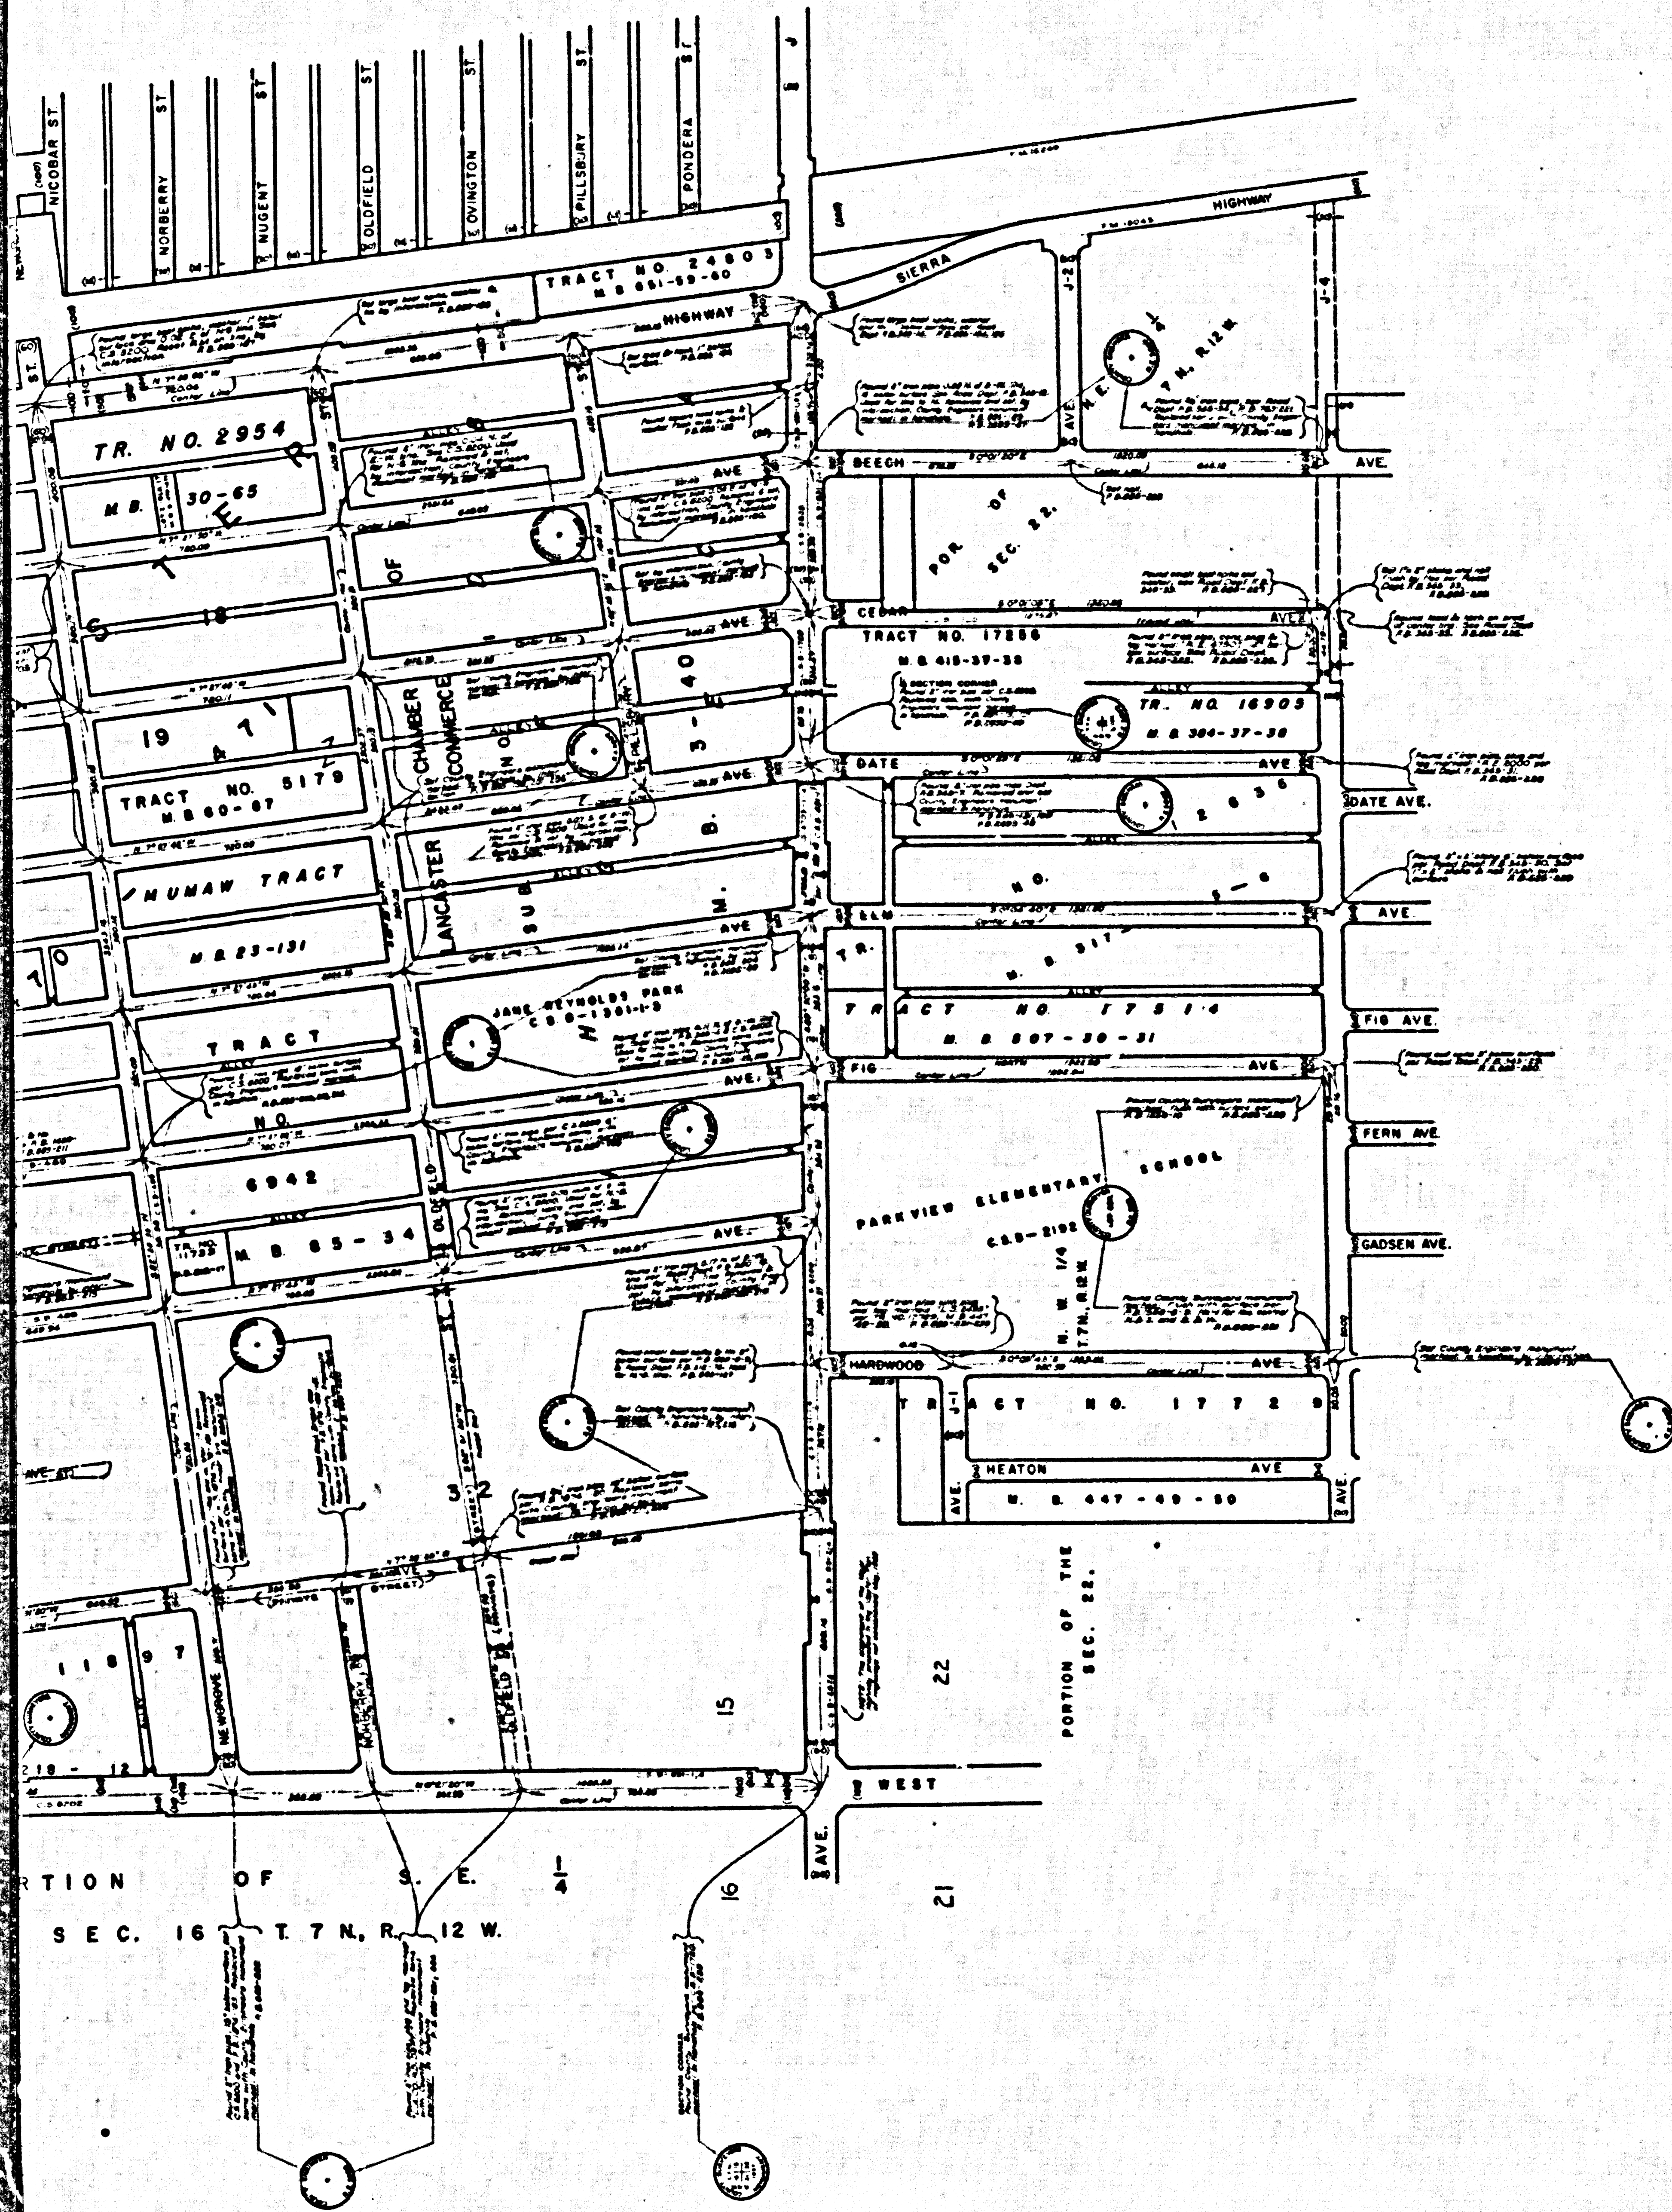

COUNTY OF LOS ANGELES
MAP OF
STREETS IN TOWN OF LANCASTER
M. R. 5-470-471
COUNTY SURVEYORS MAP NO. B-2832
SCALE: 1 INCH = 200 FT.

JOB NUMBER 002160
JOHN A. LAMBIE - COUNTY ENGINEER
SURVEYED SEPTEMBER, 1960
AND JANUARY, 1961
SURVEYED UNDER INSTRUCTIONS OF THE
BOARD OF SUPERVISORS PER ORDER DATED
JUNE 4, 1957
BEARINGS ARE BASED ON THE BEARING OF
THE CENTER LINE OF AVENUE J AS SHOWN ON
C.S.B.-831-1
F.B. 885-183-234
F.B. 2693-5-44-127-132
FIELD WORK BY.....S. HAUSSKY
OFFICE WORK BY.....G. H. BOYER
CHECKED BY.....H. E. AUSTIN

Reproduction of Center Line, Boundary, and Surface of Lancaster Blvd.
as shown on the map of April 1961 by F.B. 2693-5-44-127-132
Assignment issued to Towns Map job 116 C.M. 11-12-68 by "H. May, 1968

W.S. 70

CSB-2832
A1 OF A2

COUNTY SURVEYORS MAP NO. B-2832

