


FROM C. S. B - 2839 - 1

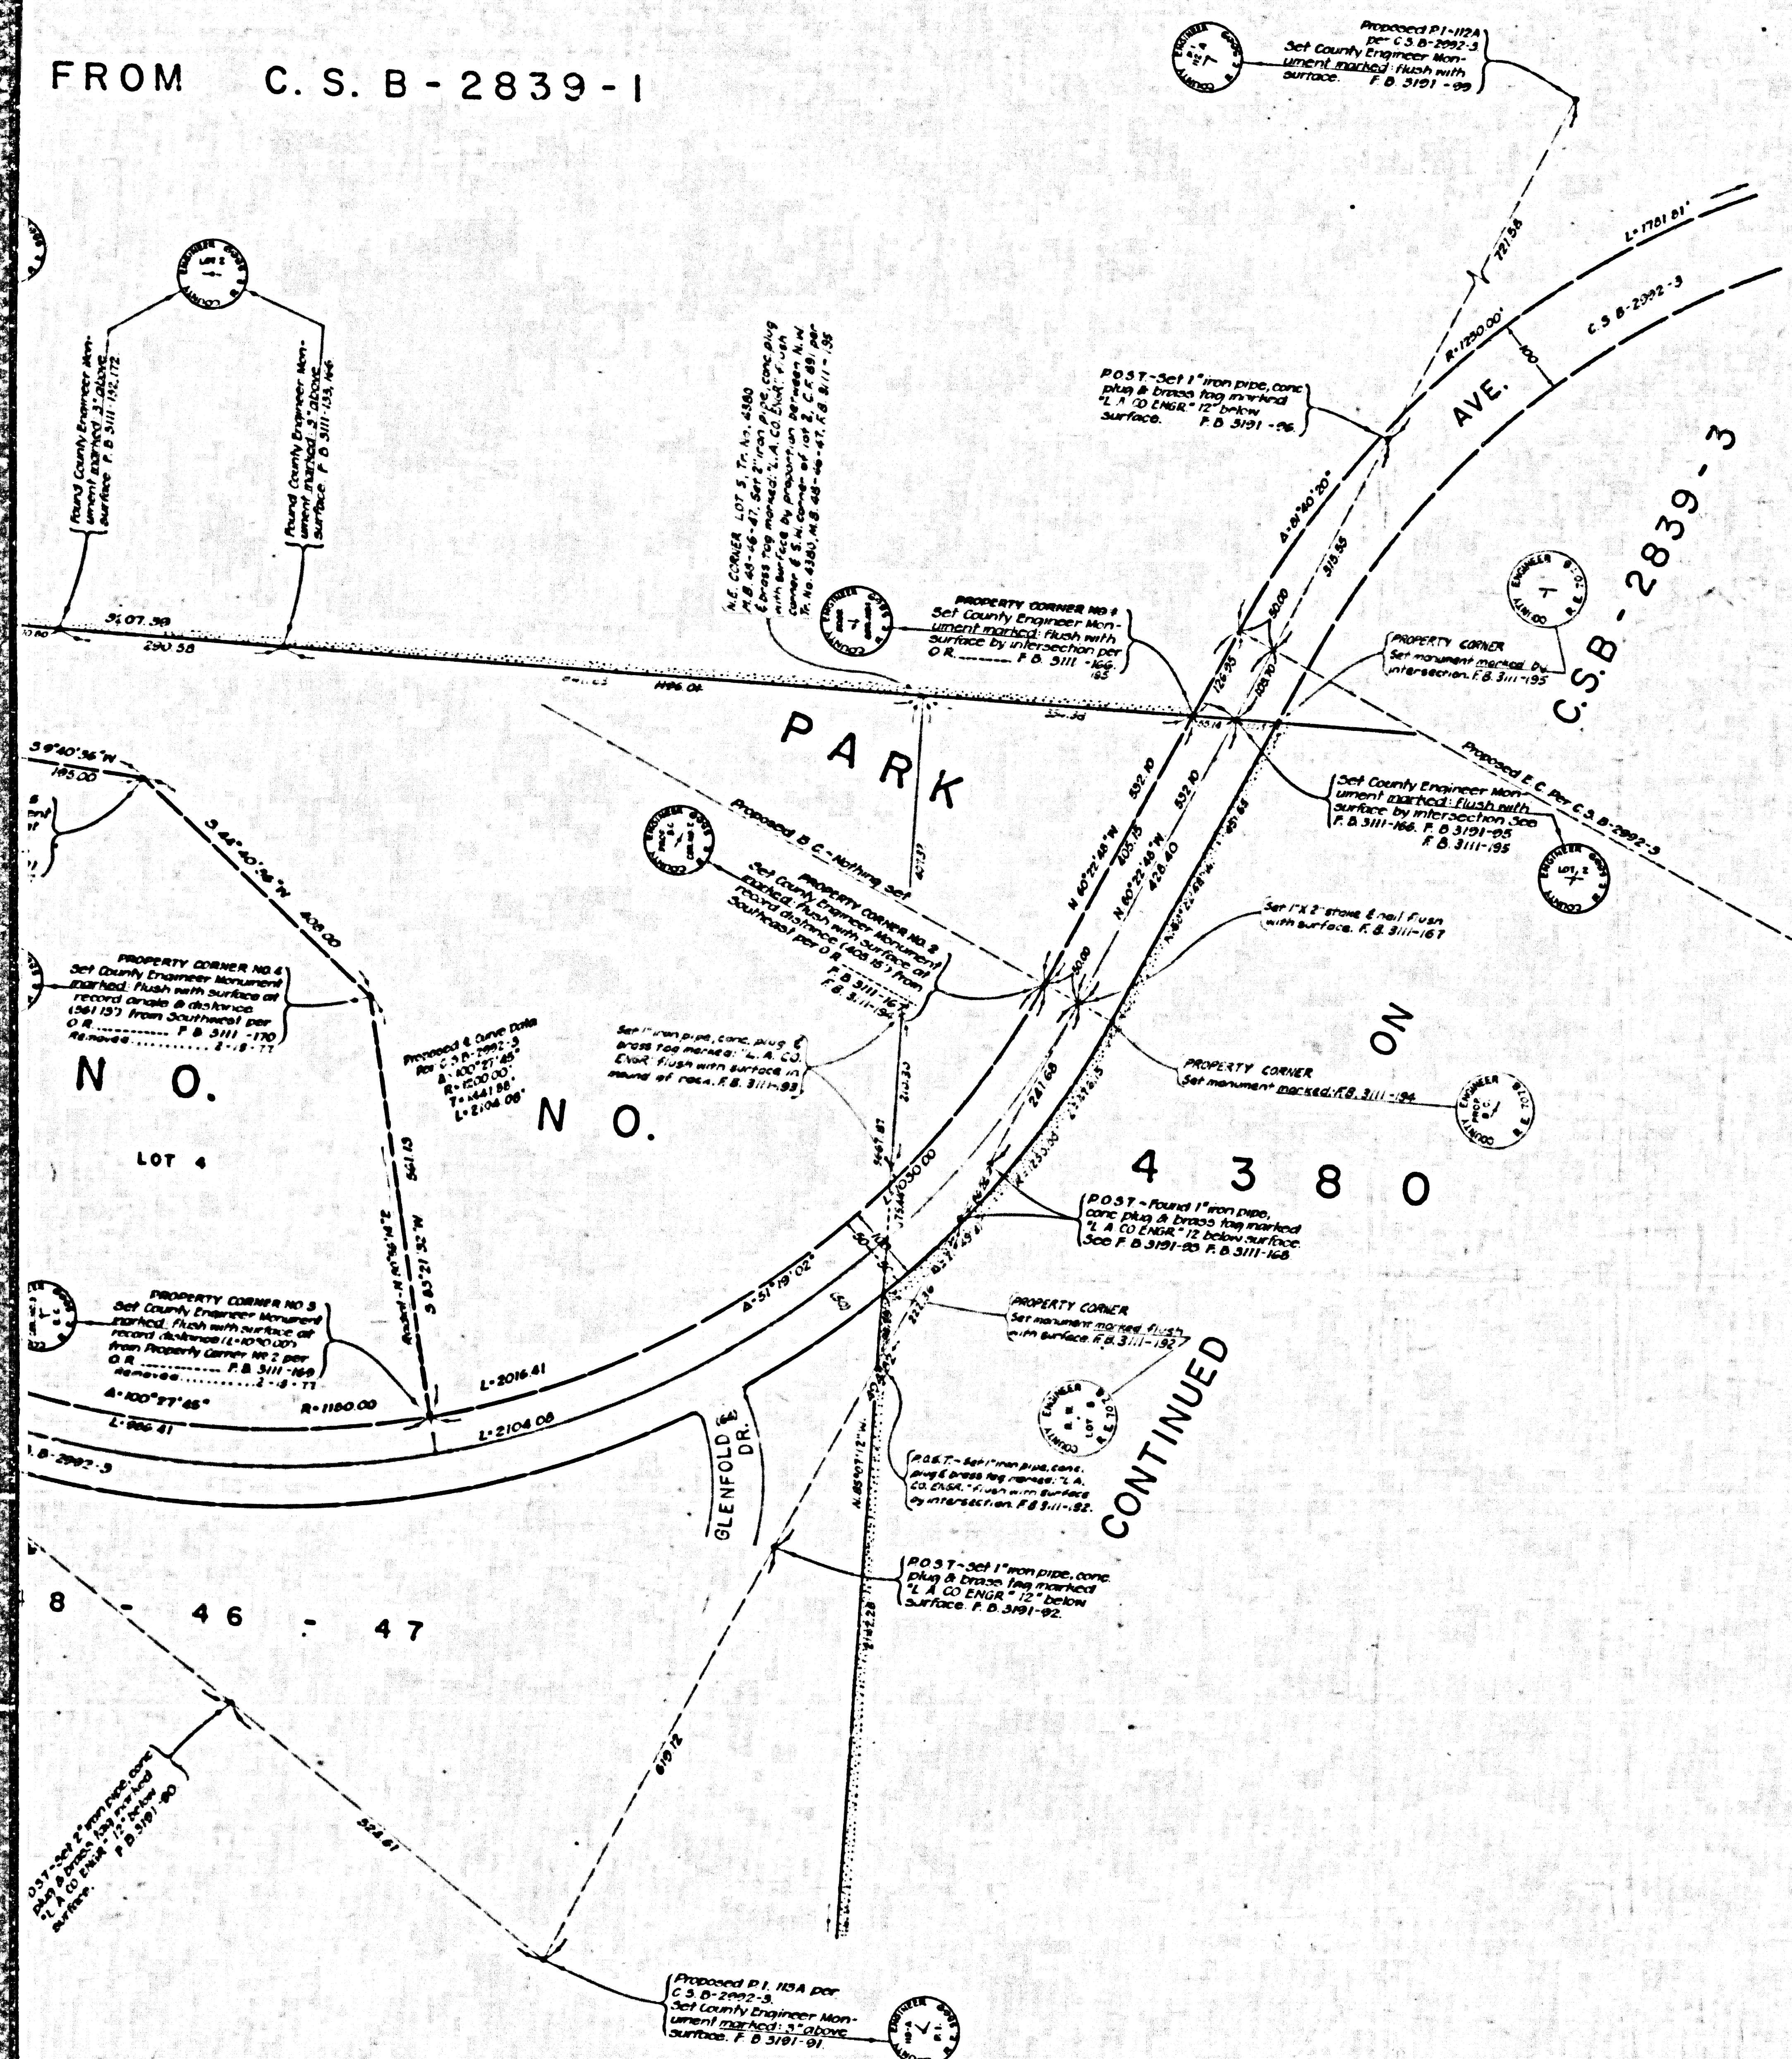

COUNTY OF LOS ANGELES MAP OF OTTERBEIN REGIONAL PARK

BEING A PORTION OF LOTS 3 & 4,
TRACT NO. 4380, M.B. 48-46-47.

COUNTY SURVEYORS MAP NO. B-2839
SHEET NO. 2 OF 2 SHEETS

SCALE:- 1 INCH=100 FT.

JOB NUMBER 0055.76

JOHN A. LAMBIE - COUNTY ENGINEER
SURVEYED MARCH 1970

SURVEYED ON REQUEST OF THE DIRECTOR OF THE
DEPARTMENT OF REAL ESTATE MANAGEMENT
UNDER SEC. 79, ORD. 4099 BY LETTER DATED
AUGUST 1967.

BEARINGS ARE BASED ON THE CALIFORNIA
COORDINATE SYSTEM ZONE 7 PER SEC. 8809
PUBLIC RESOURCES CODE. SEE C.S. 9423.

F.B. 3111-5-181 F.B. 3191-53-99

FIELD WORK BY.....L.L. BROWN
D.L. SPRIGGS
D.L. BURKHOLDER

OFFICE WORK BY.....M. HAMASU
CHECKED BY.....G.D. BAILEY

APPROVED BY.....J. A. LAMBIE, COUNTY ENGINEER


FILED: *March 15, 1970*
John A. Lambie

CSB-2839-2
A1 OF A2

CONTINUED FROM C.S.B-2839-1

OTTERBEIN

CONTINUED FROM C.S.B-2839-1

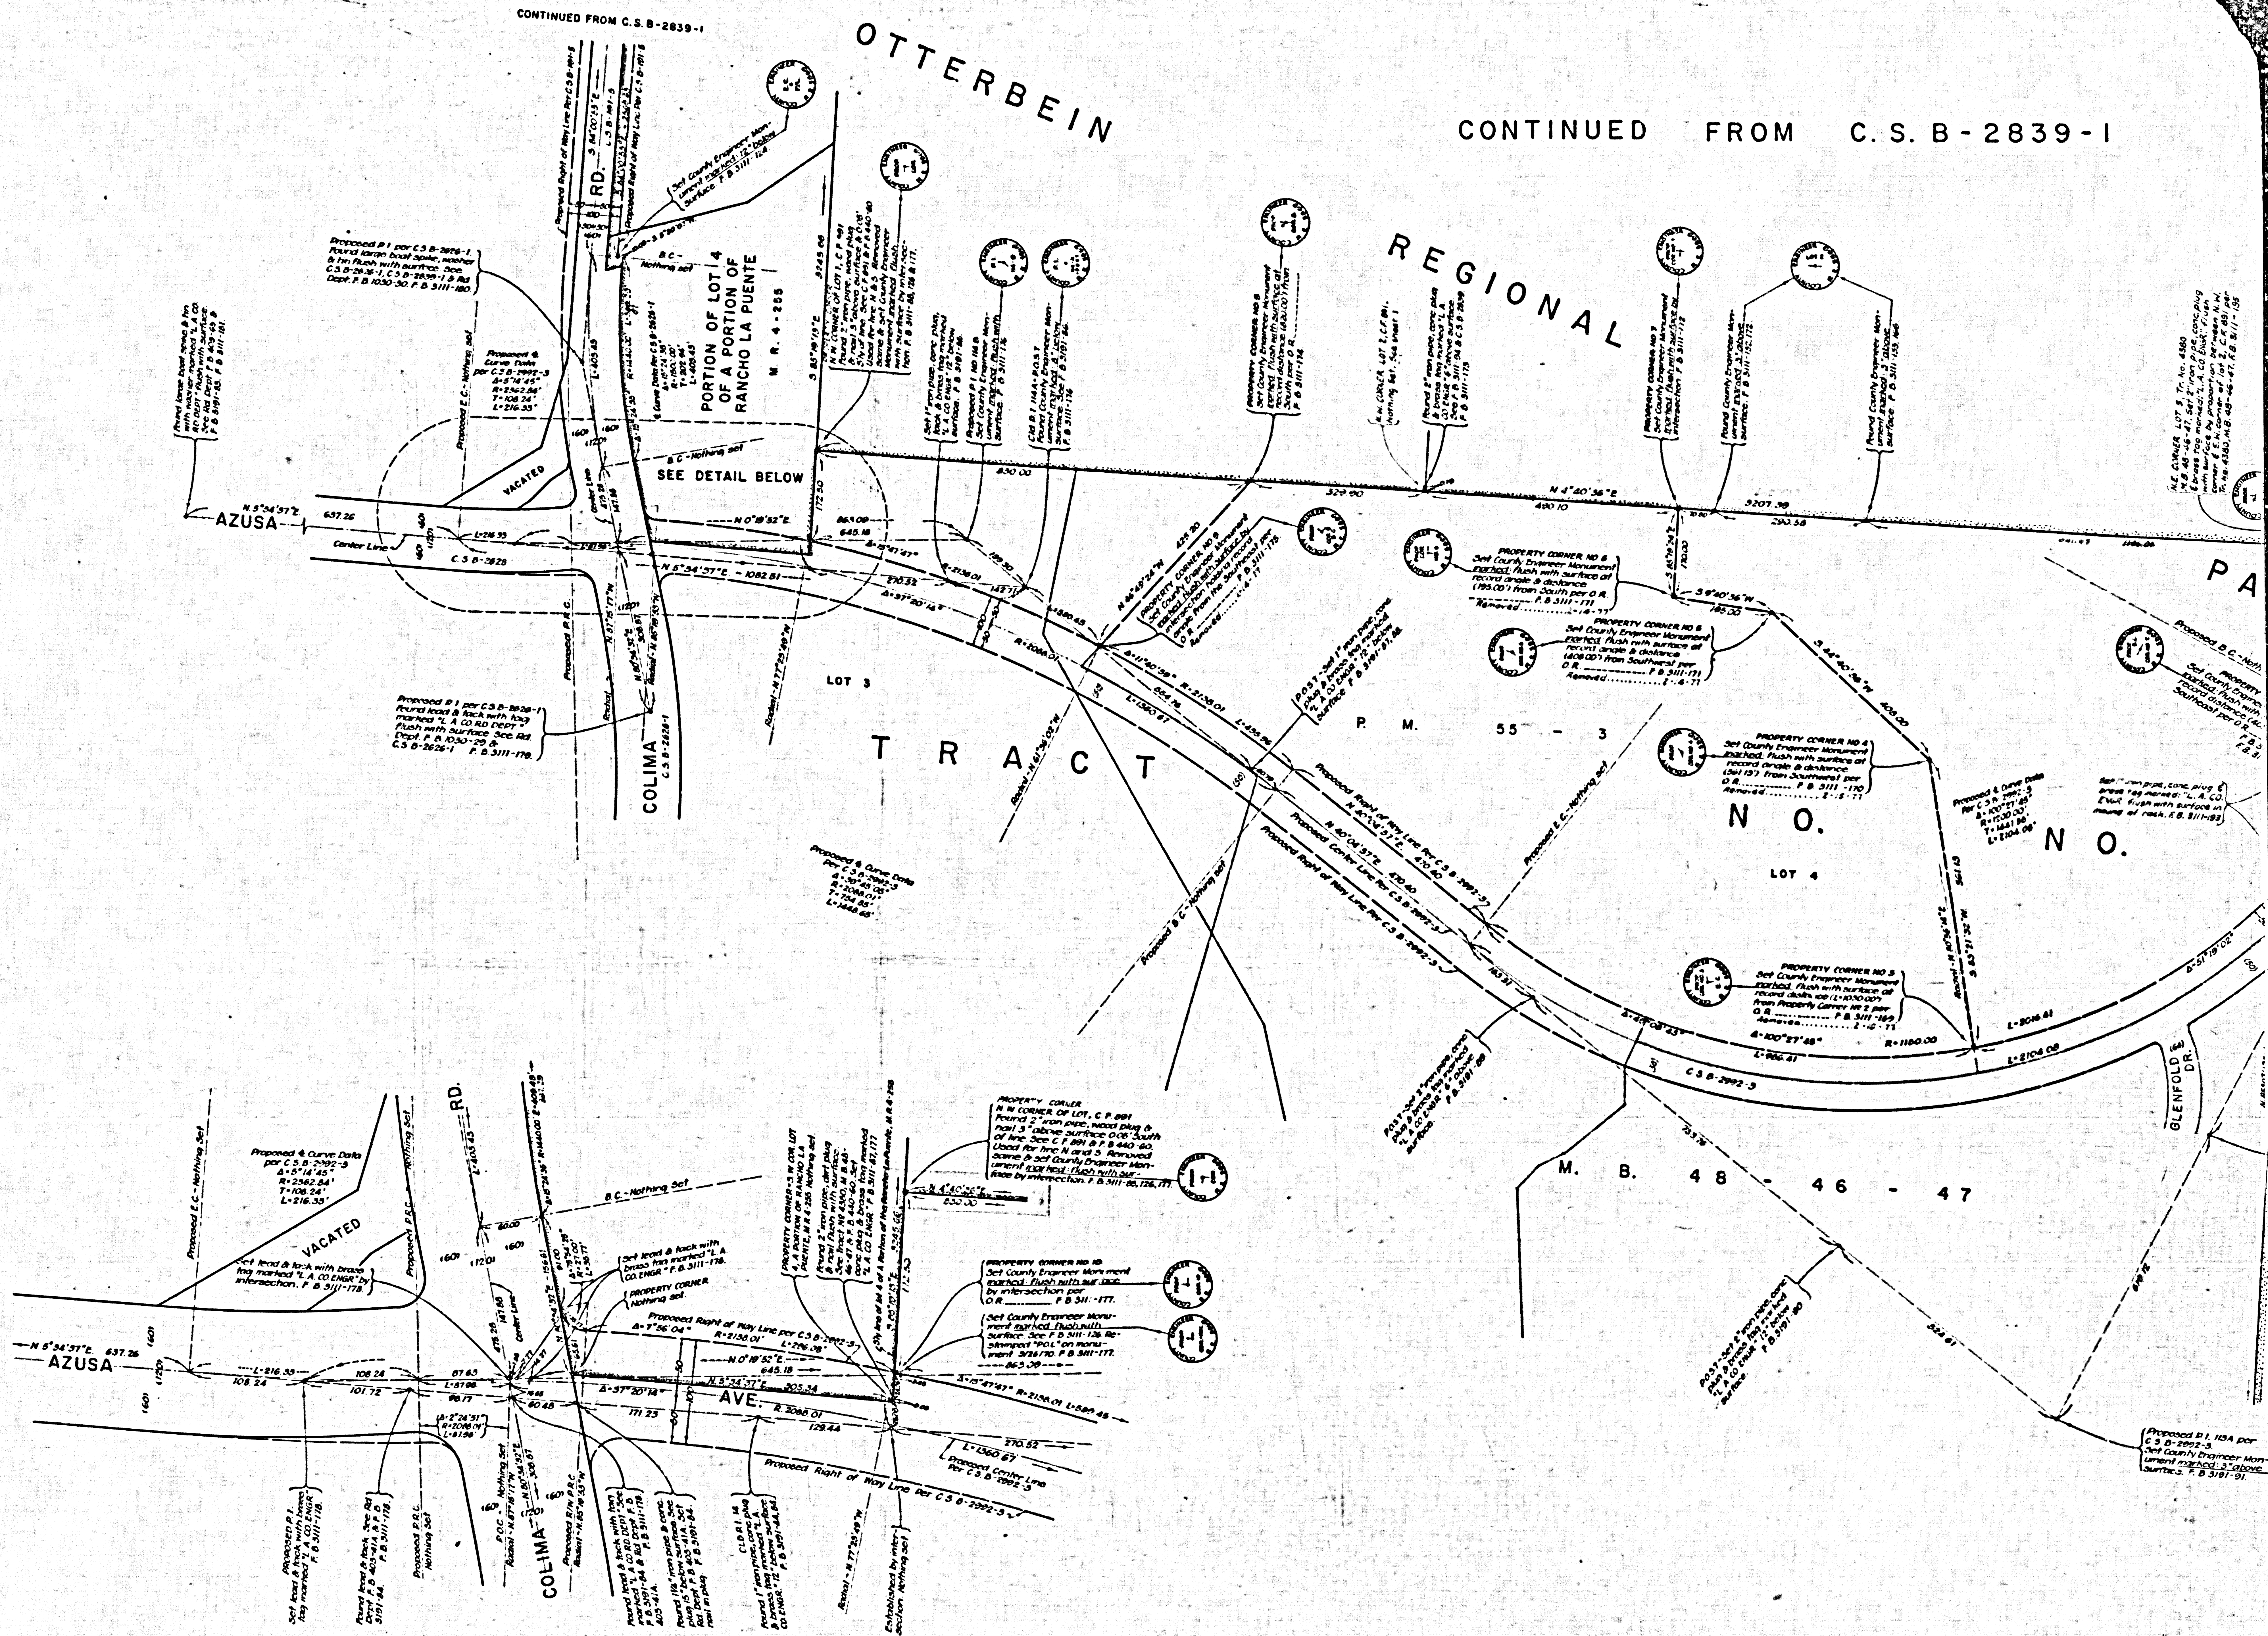

DETAIL
NOT TO SCALE

C5B-2839-2
A2 OF A2