
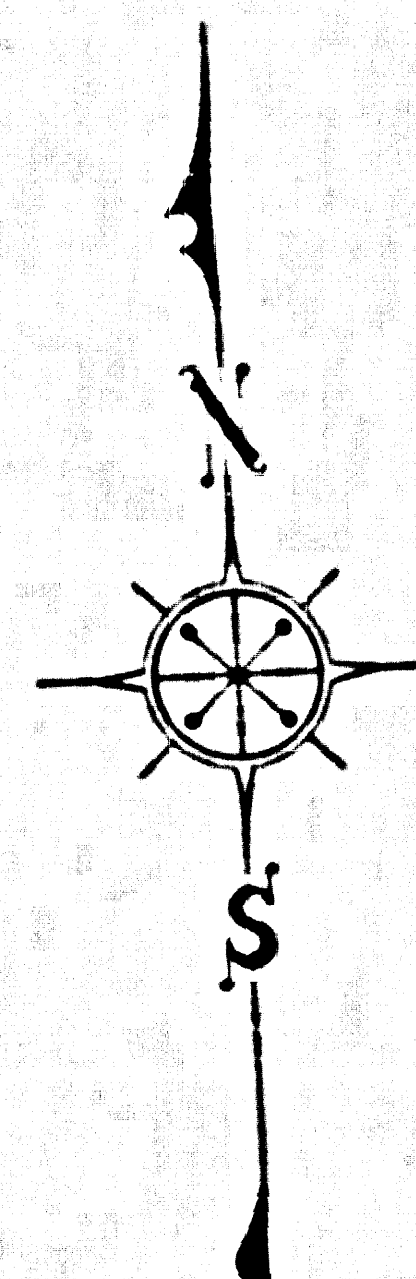


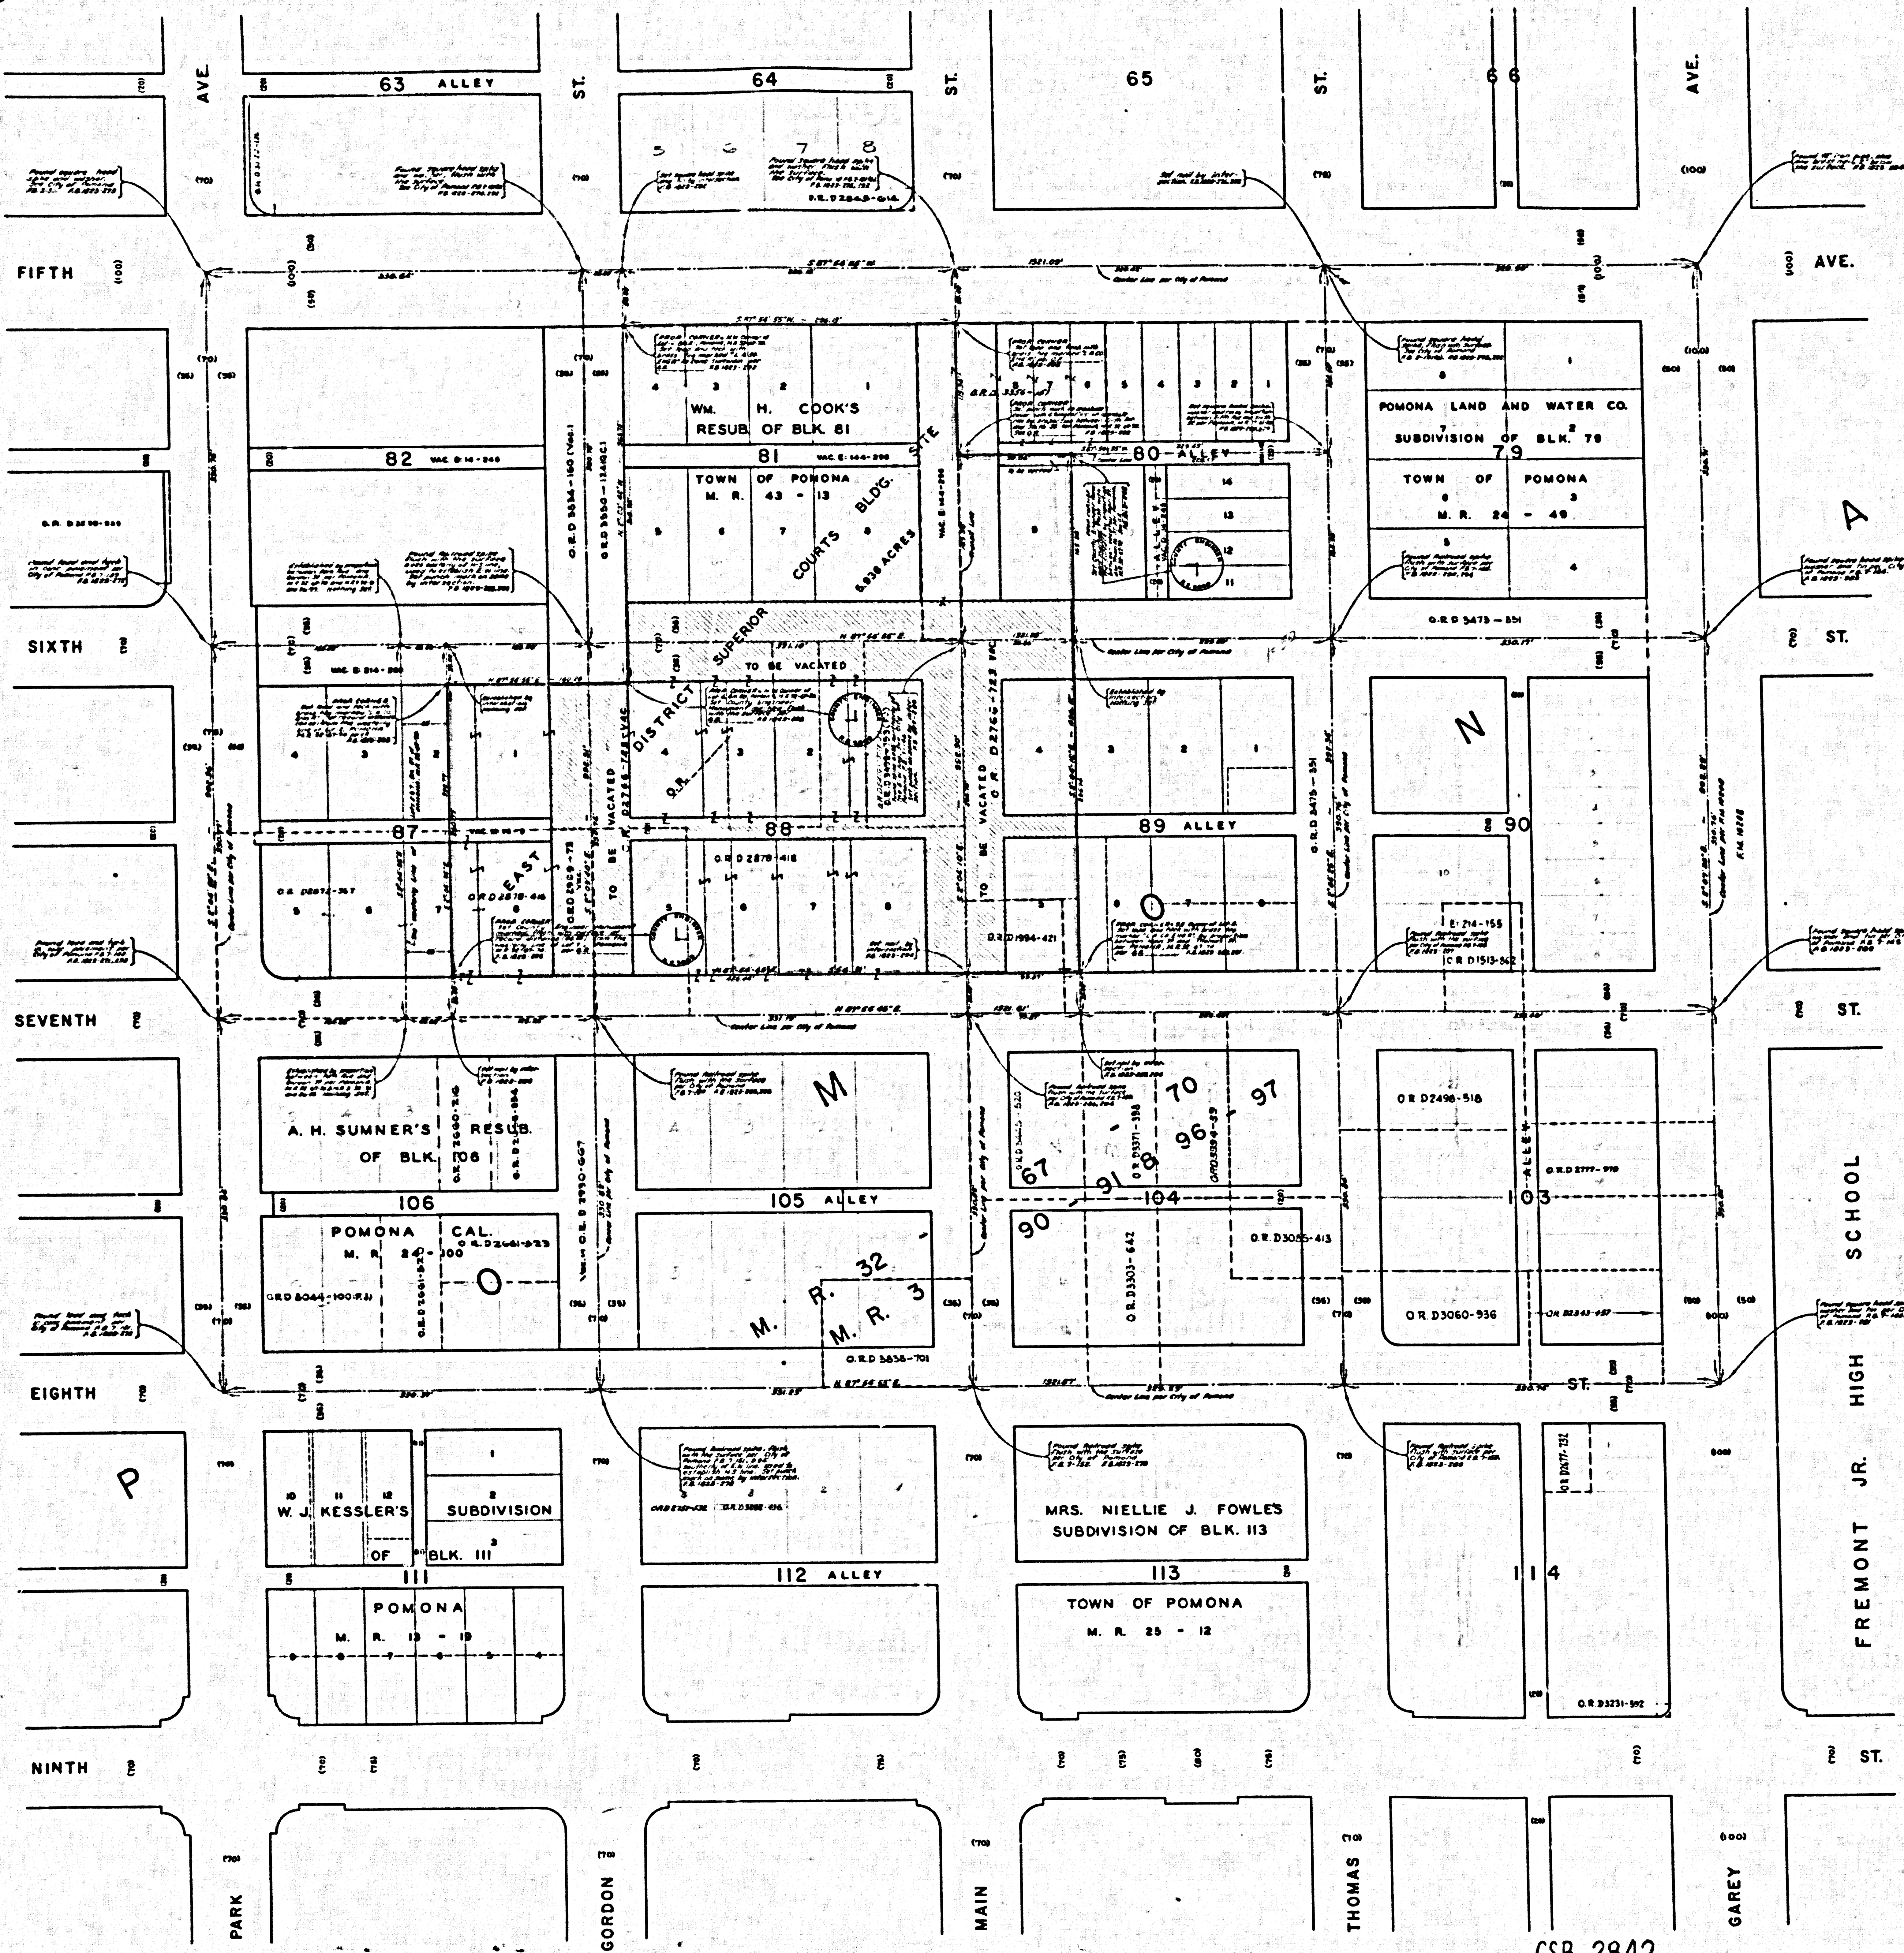

COUNTY OF LOS ANGELES
MAP OF
POMONA CIVIC CENTER
BEING A PORTION OF POMONA
M.R.32-67-70 AND M.R.3-90-91&96-97
COUNTY SURVEYOR'S MAP NO B-2842
SCALE:-1 INCH = 50 FT.

JOB NUMBER 0021.23
JOHN A. LAMBIE - COUNTY ENGINEER
SURVEYED FEB. - JUNE, 1963
SURVEYED ON REQUEST OF THE COUNTY
ENGINEER UNDER SEC. 79, ORD. 4099
BY LETTER DATED OCT. 18, 1962.
BEARINGS ARE BASED ON THE BEARING OF
GAREY AVENUE AS SHOWN ON F.M. 10208
F.B. 1823 - 287-294
FIELD WORK BY.....L.L. BROWN
OFFICE WORK BY.....G.D. BAILEY
CHECKED BY.....W.M. FITCH
M. OSHITA
THIS MAP TO SUPERSEDE C.S.B-2484.

CSB-2842
A1 of A1