


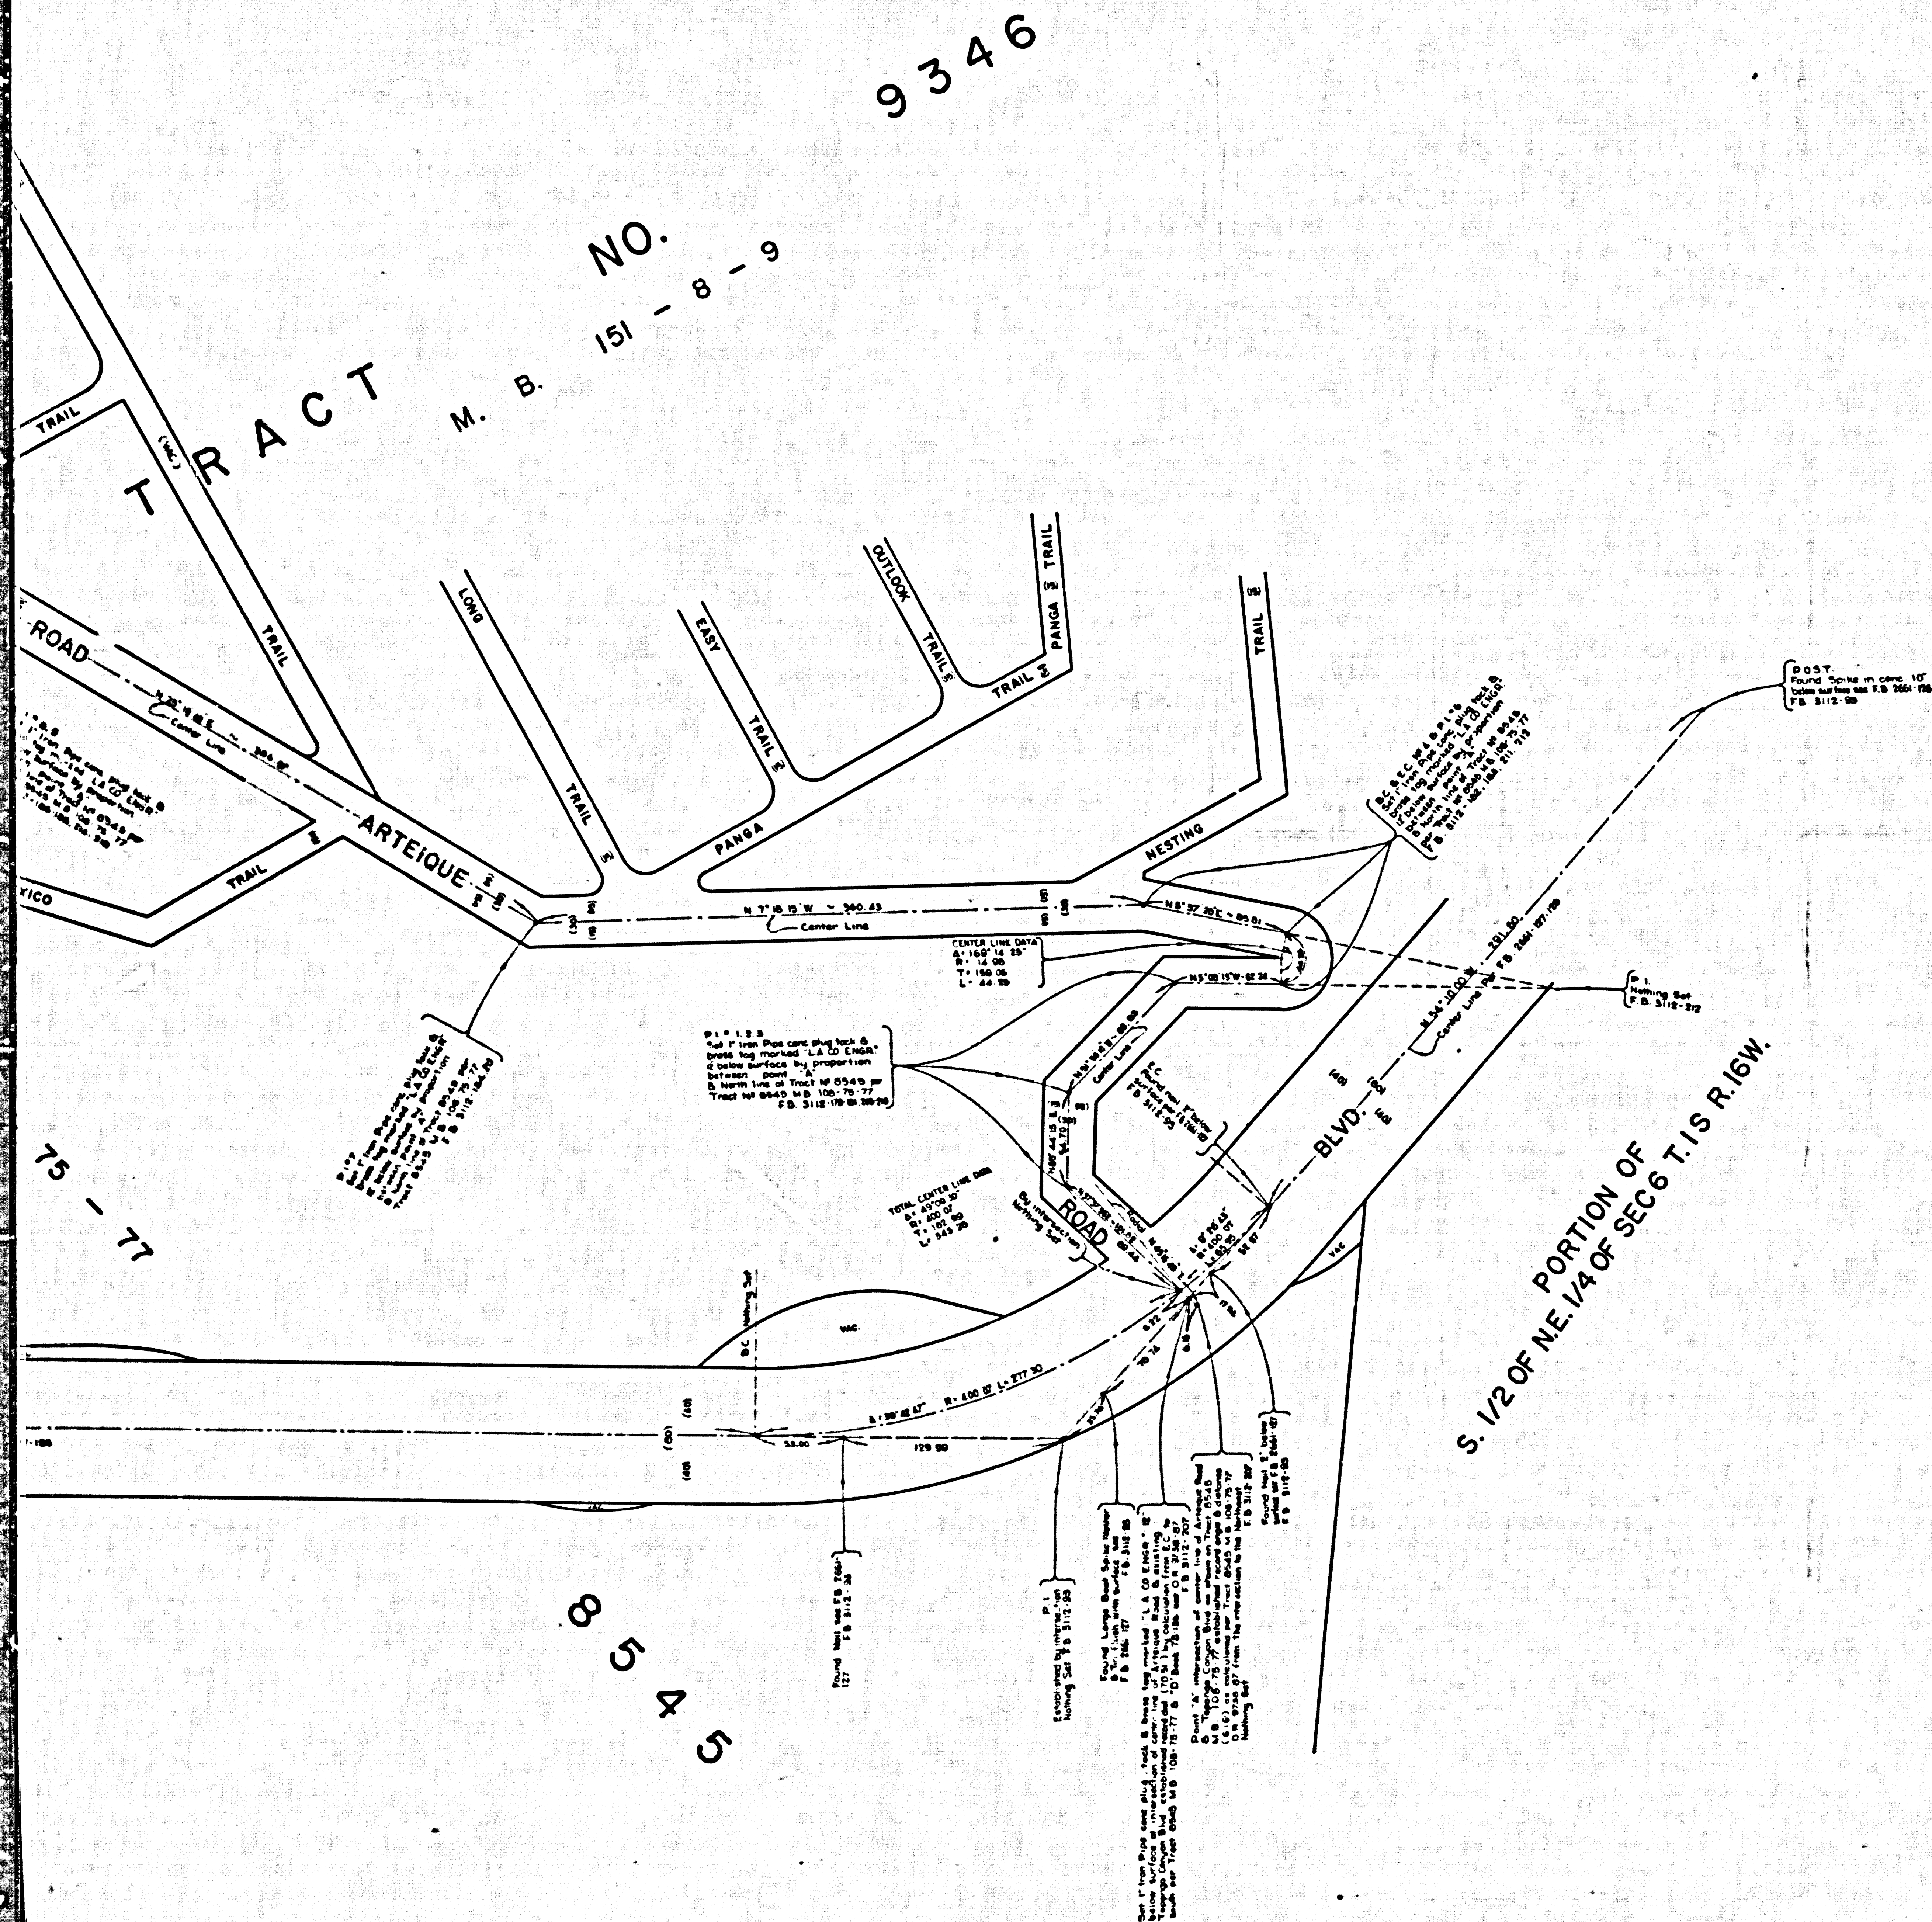

COUNTY OF LOS ANGELES
 MAP OF
ARTEIQUE ROAD
 FROM
 TOPANGA CANYON ROAD
 TO
 NORTH LINE OF TRACT N° 8545
 M.B. 108-75-77
 COUNTY SURVEYORS MAP NO. B-2844
 SCALE:- 1 INCH = 40 FT.

JOB NUMBER 0303.00
 JOHN A. LAMBIE - COUNTY ENGINEER
 SURVEYED JAN. 1963 - SEPT. 1963
 SURVEYED ON REQUEST OF THE COUNTY
 ENGINEER UNDER SEC. 79, ORD. 4099
 BY LETTER DATED NOV. 9, 1962
 BEARINGS ARE BASED ON THE CALIFORNIA
 COORDINATE SYSTEM ZONE 7 PER SEC. 8809
 PUBLIC RECORDS CODE SEE C.S. 9423
 P.B. 3112-93-220
 FIELD WORK BY.....D.L. BURKHOLDER
 OFFICE WORK BY.....L.C. THOMPSON
 CHECKED BY.....W. AUSTIN

TRACT

no.

M. B.

41 - 17 - 20

3729

TRA

TRACT

NO.

NO. 151 - 8 - 9
M. B.

9 3 4 6

NO. 108-75-77

8
5
4
3

CSB-2844
A2 OF A2