


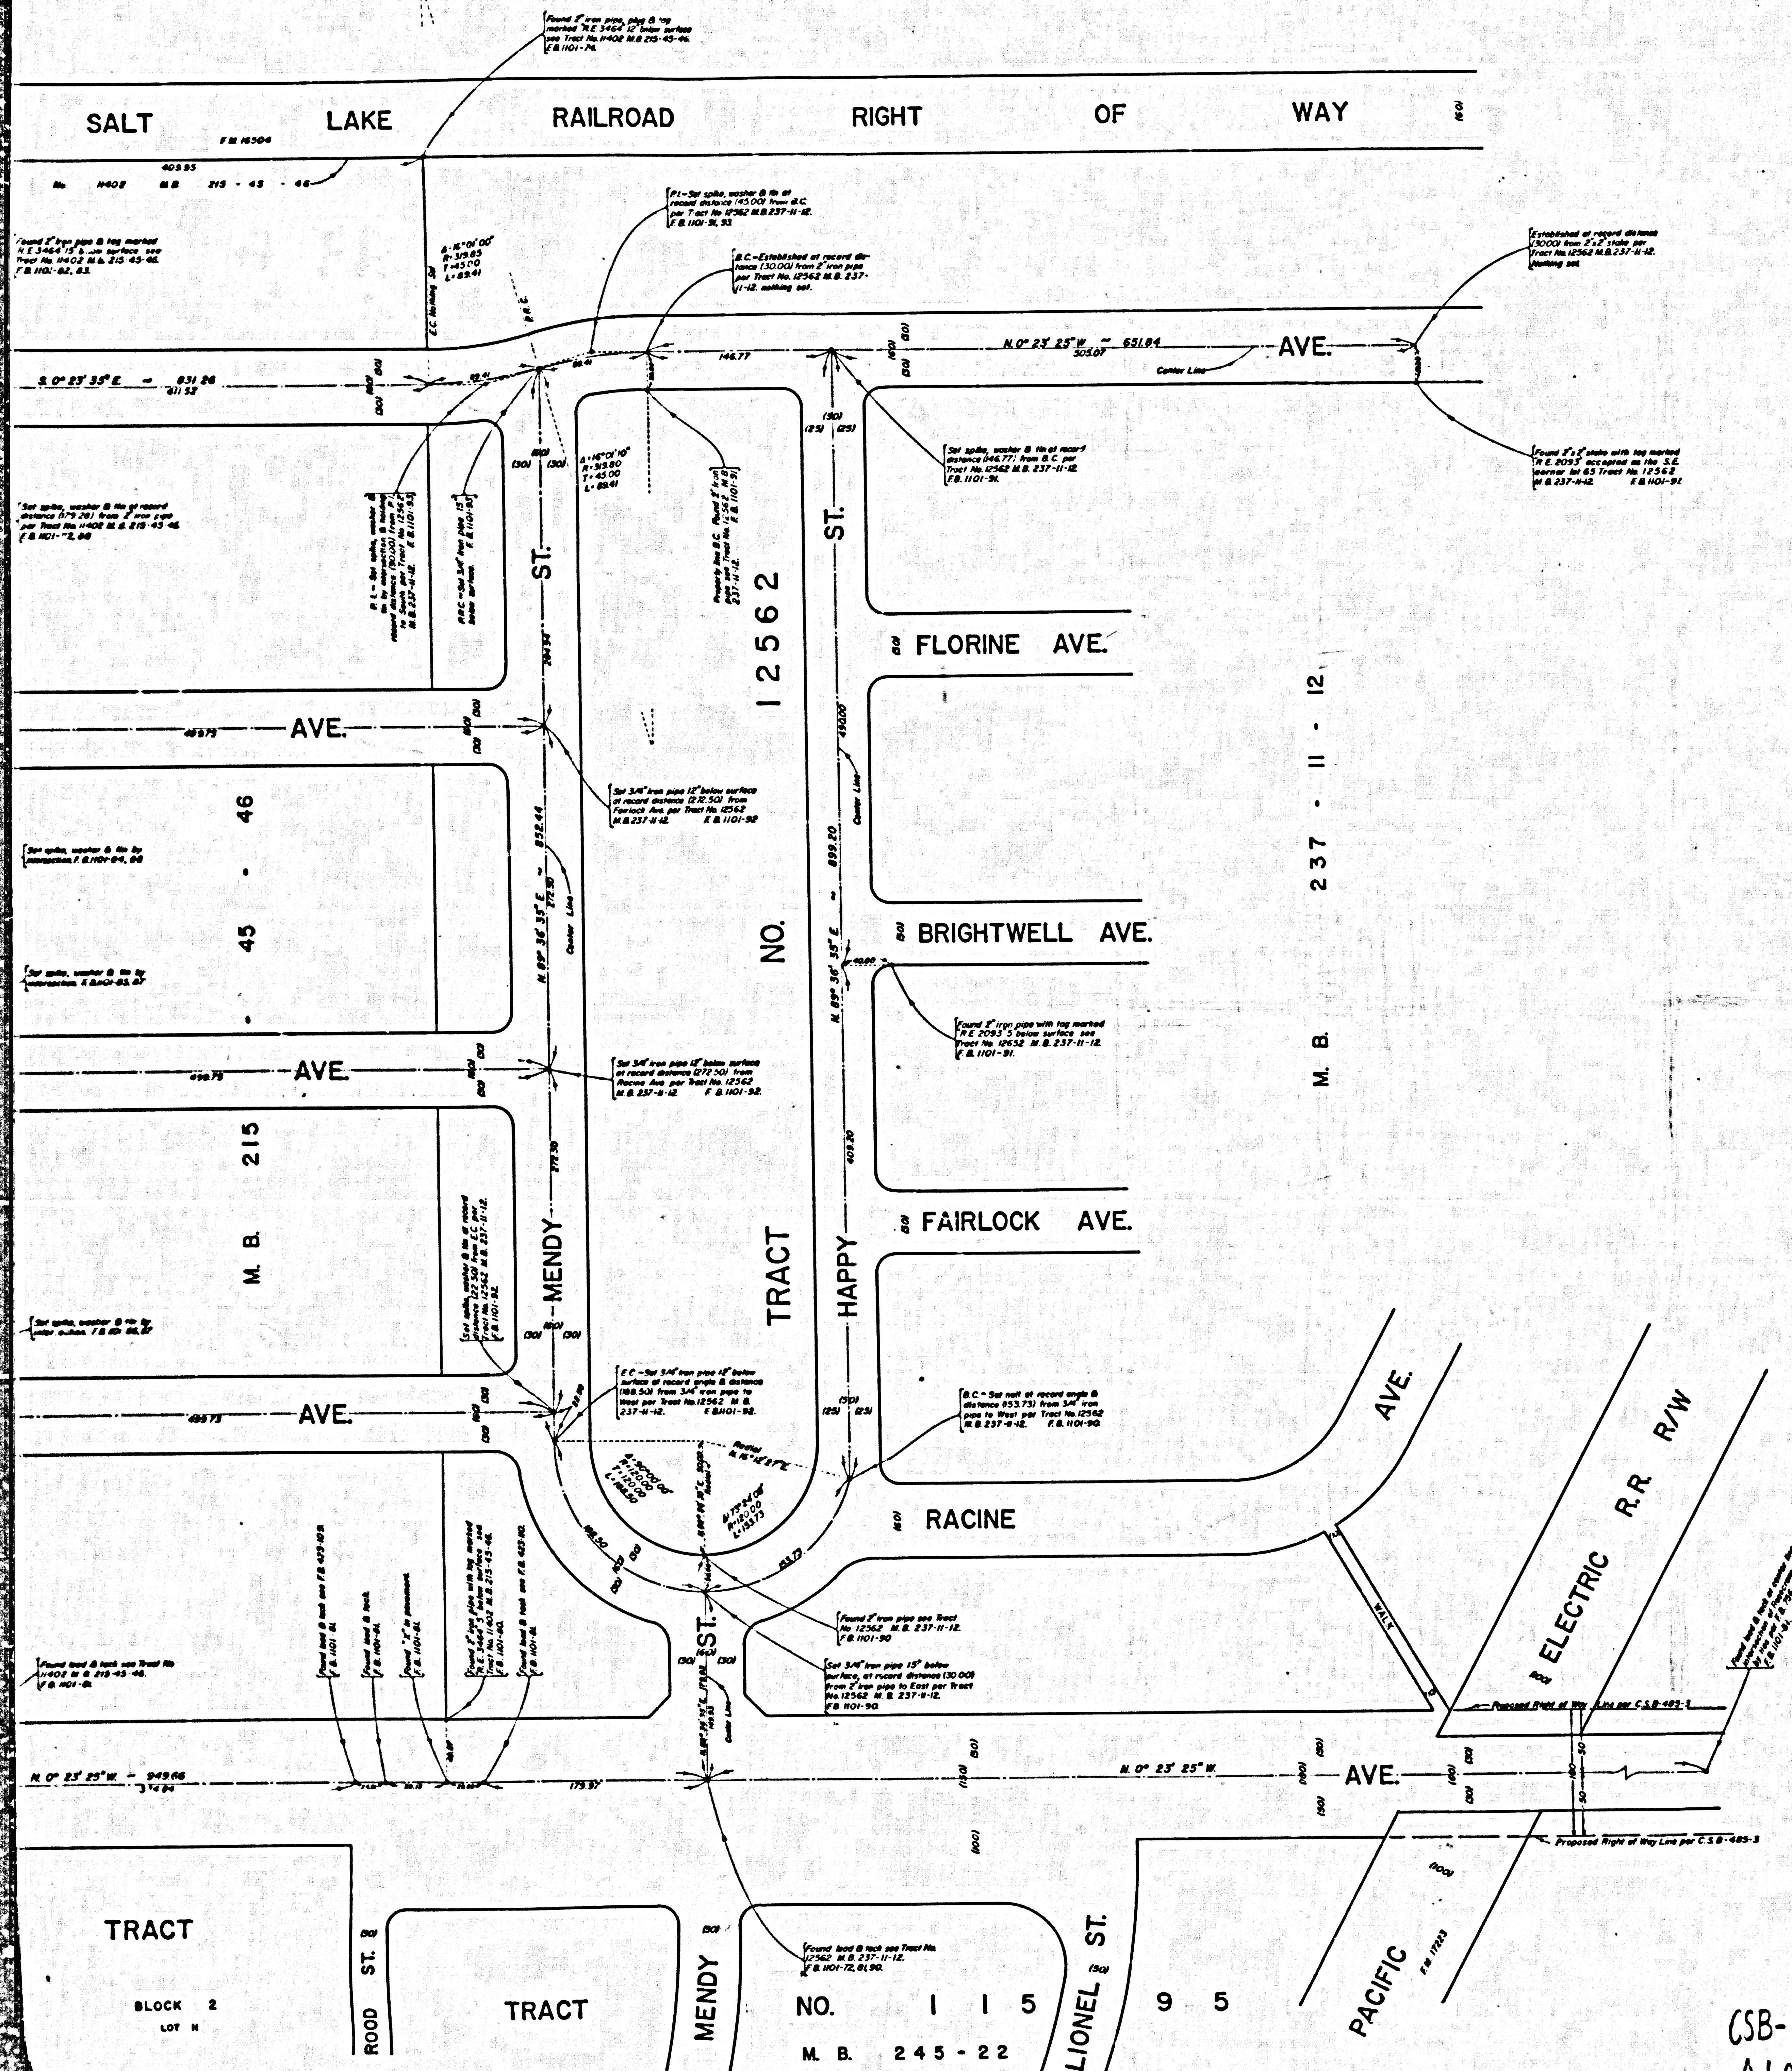

COUNTY OF LOS ANGELES
 MAP OF
**STREETS IN THE FACADE AVENUE
 SANITARY SEWER DISTRICT**
 COUNTY SURVEYOR'S MAP NO. B-2846
 SCALE: 1 INCH = 50 FT.

JOB NUMBER 0303.00

JOHN A. LAMBIE - COUNTY ENGINEER
 SURVEYED JULY 1943

SURVEYED ON REQUEST OF THE COUNTY
 ENGINEER UNDER SEC. 79 ORD. 4099
 BY LETTER DATED JUNE 3, 1942

BEARINGS ARE BASED ON THE CALIFORNIA
 COORDINATE SYSTEM ZONE 7 PER SEC. 8609
 PUBLIC RESOURCES CODE. SEE L.S. 9423

F.B. 1101-71-94

FIELD WORK BY.....R.L. WILLEY
 OFFICE WORK BY.....A.A. ROESER
 CHECKED BY.....J.J. EDWARDS
 W.H. FITCH

THIS SURVEY MADE TO ESTABLISH CENTER
 LINES ON THE STREETS IN THIS AREA PRE-
 LIMINARY TO CONSTRUCTION OF SEWERS IN
 THE SANITARY SEWER DISTRICT COUNTY
 IMPROVEMENT NO. 1086

CSB-2846
 A1 OF A2

