
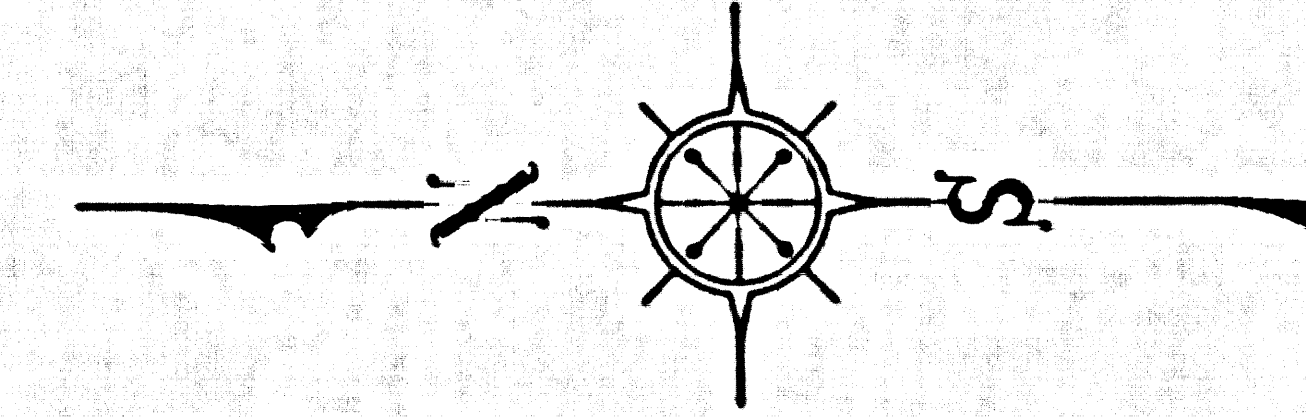


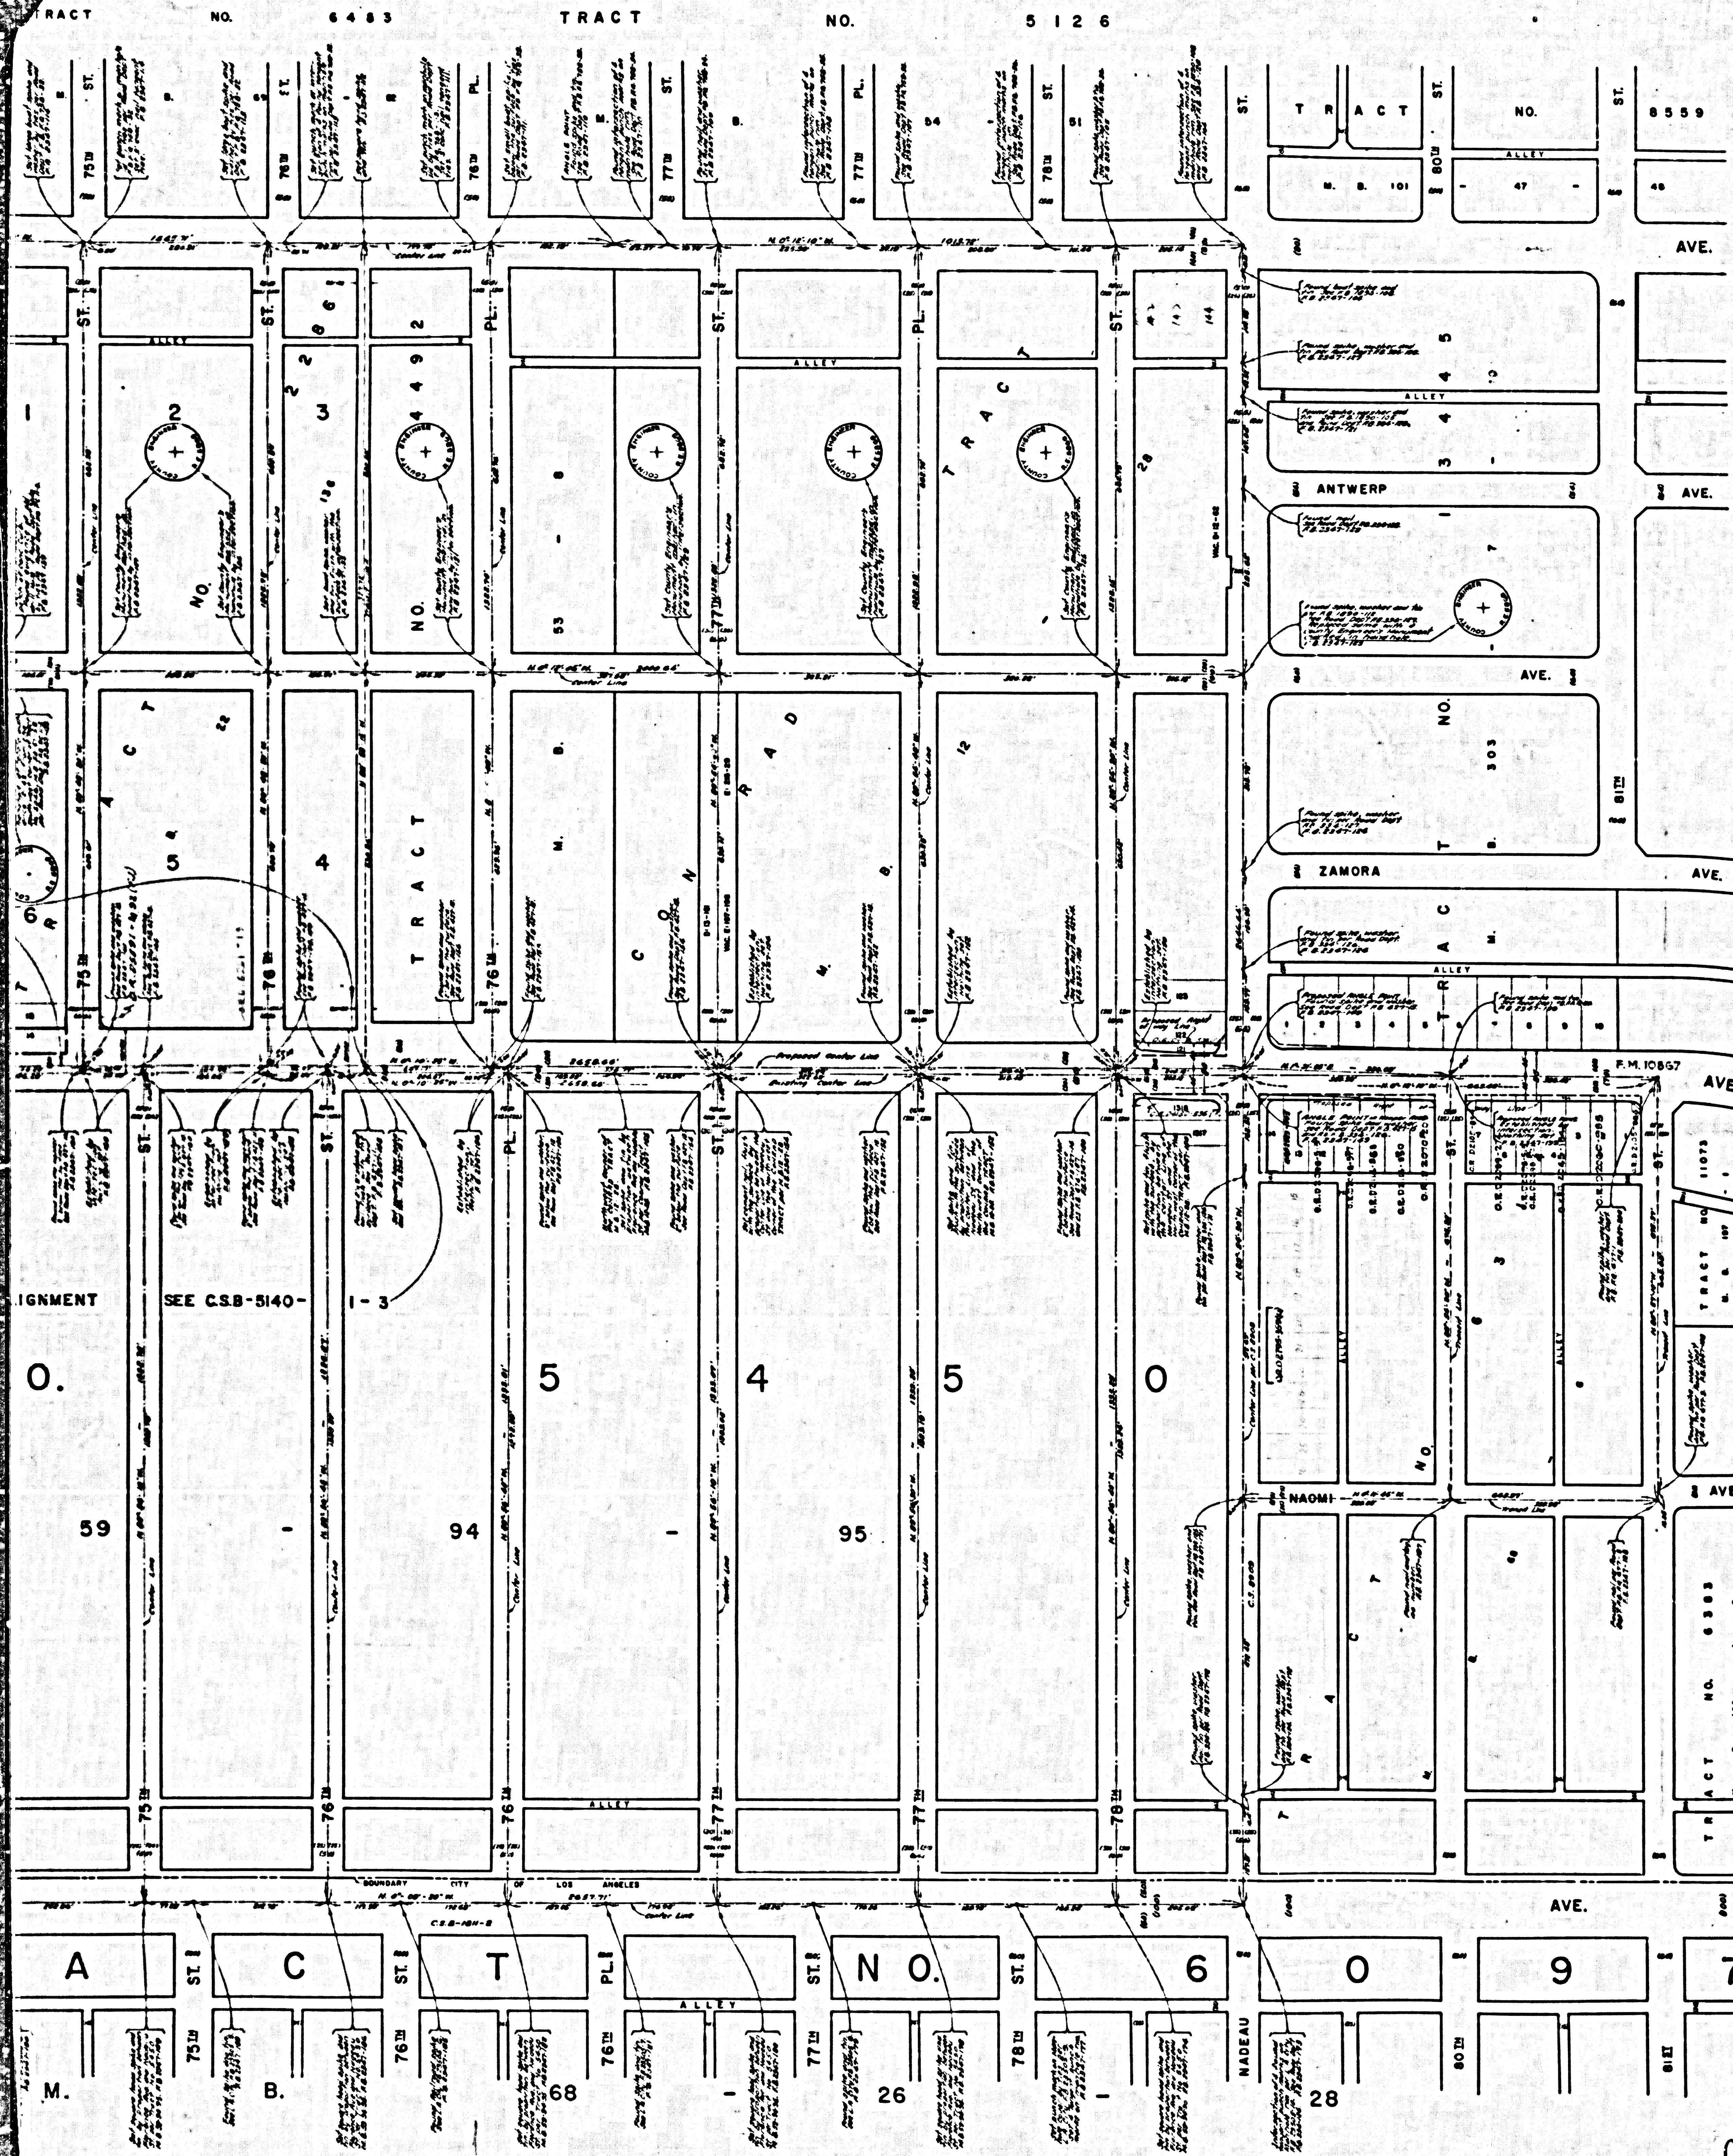

COUNTY OF LOS ANGELES
 MAP OF
HOOPER AVENUE
 FROM
 NADEAU STREET
 TO
 FLORENCE AVENUE
 COUNTY SURVEYORS MAP NO. B-2849
 SCALE - 1 INCH = 100 FT.

J.C.B. NUMBER 0095.42

JOHN A. LAMBIE - COUNTY ENGINEER
 SURVEYED NOV. 1924 - NOV. 1925

SURVEYED ON REQUEST OF THE REGIONAL
 PLANNING COMMISSION UNDER SEC. 79,
 ORD. 4098, BY LETTER DATED SEPT. 23, 1924
 AND BY BOARD ORDER DATED DEC. 11, 1924


BEARINGS ARE BASED ON THE BEARING OF
 NADEAU STREET AS SHOWN ON C.S. 8909

F.B. 2347-101-221

FIELD WORK BY.....L.L. BROWN
 OFFICE WORK BY.....S.D. BAILLY
 CHECKED BY.....C. RUBENACKER
 W.D. WAGNER

I.M. 7

CSB-2849
 A1 OF A2

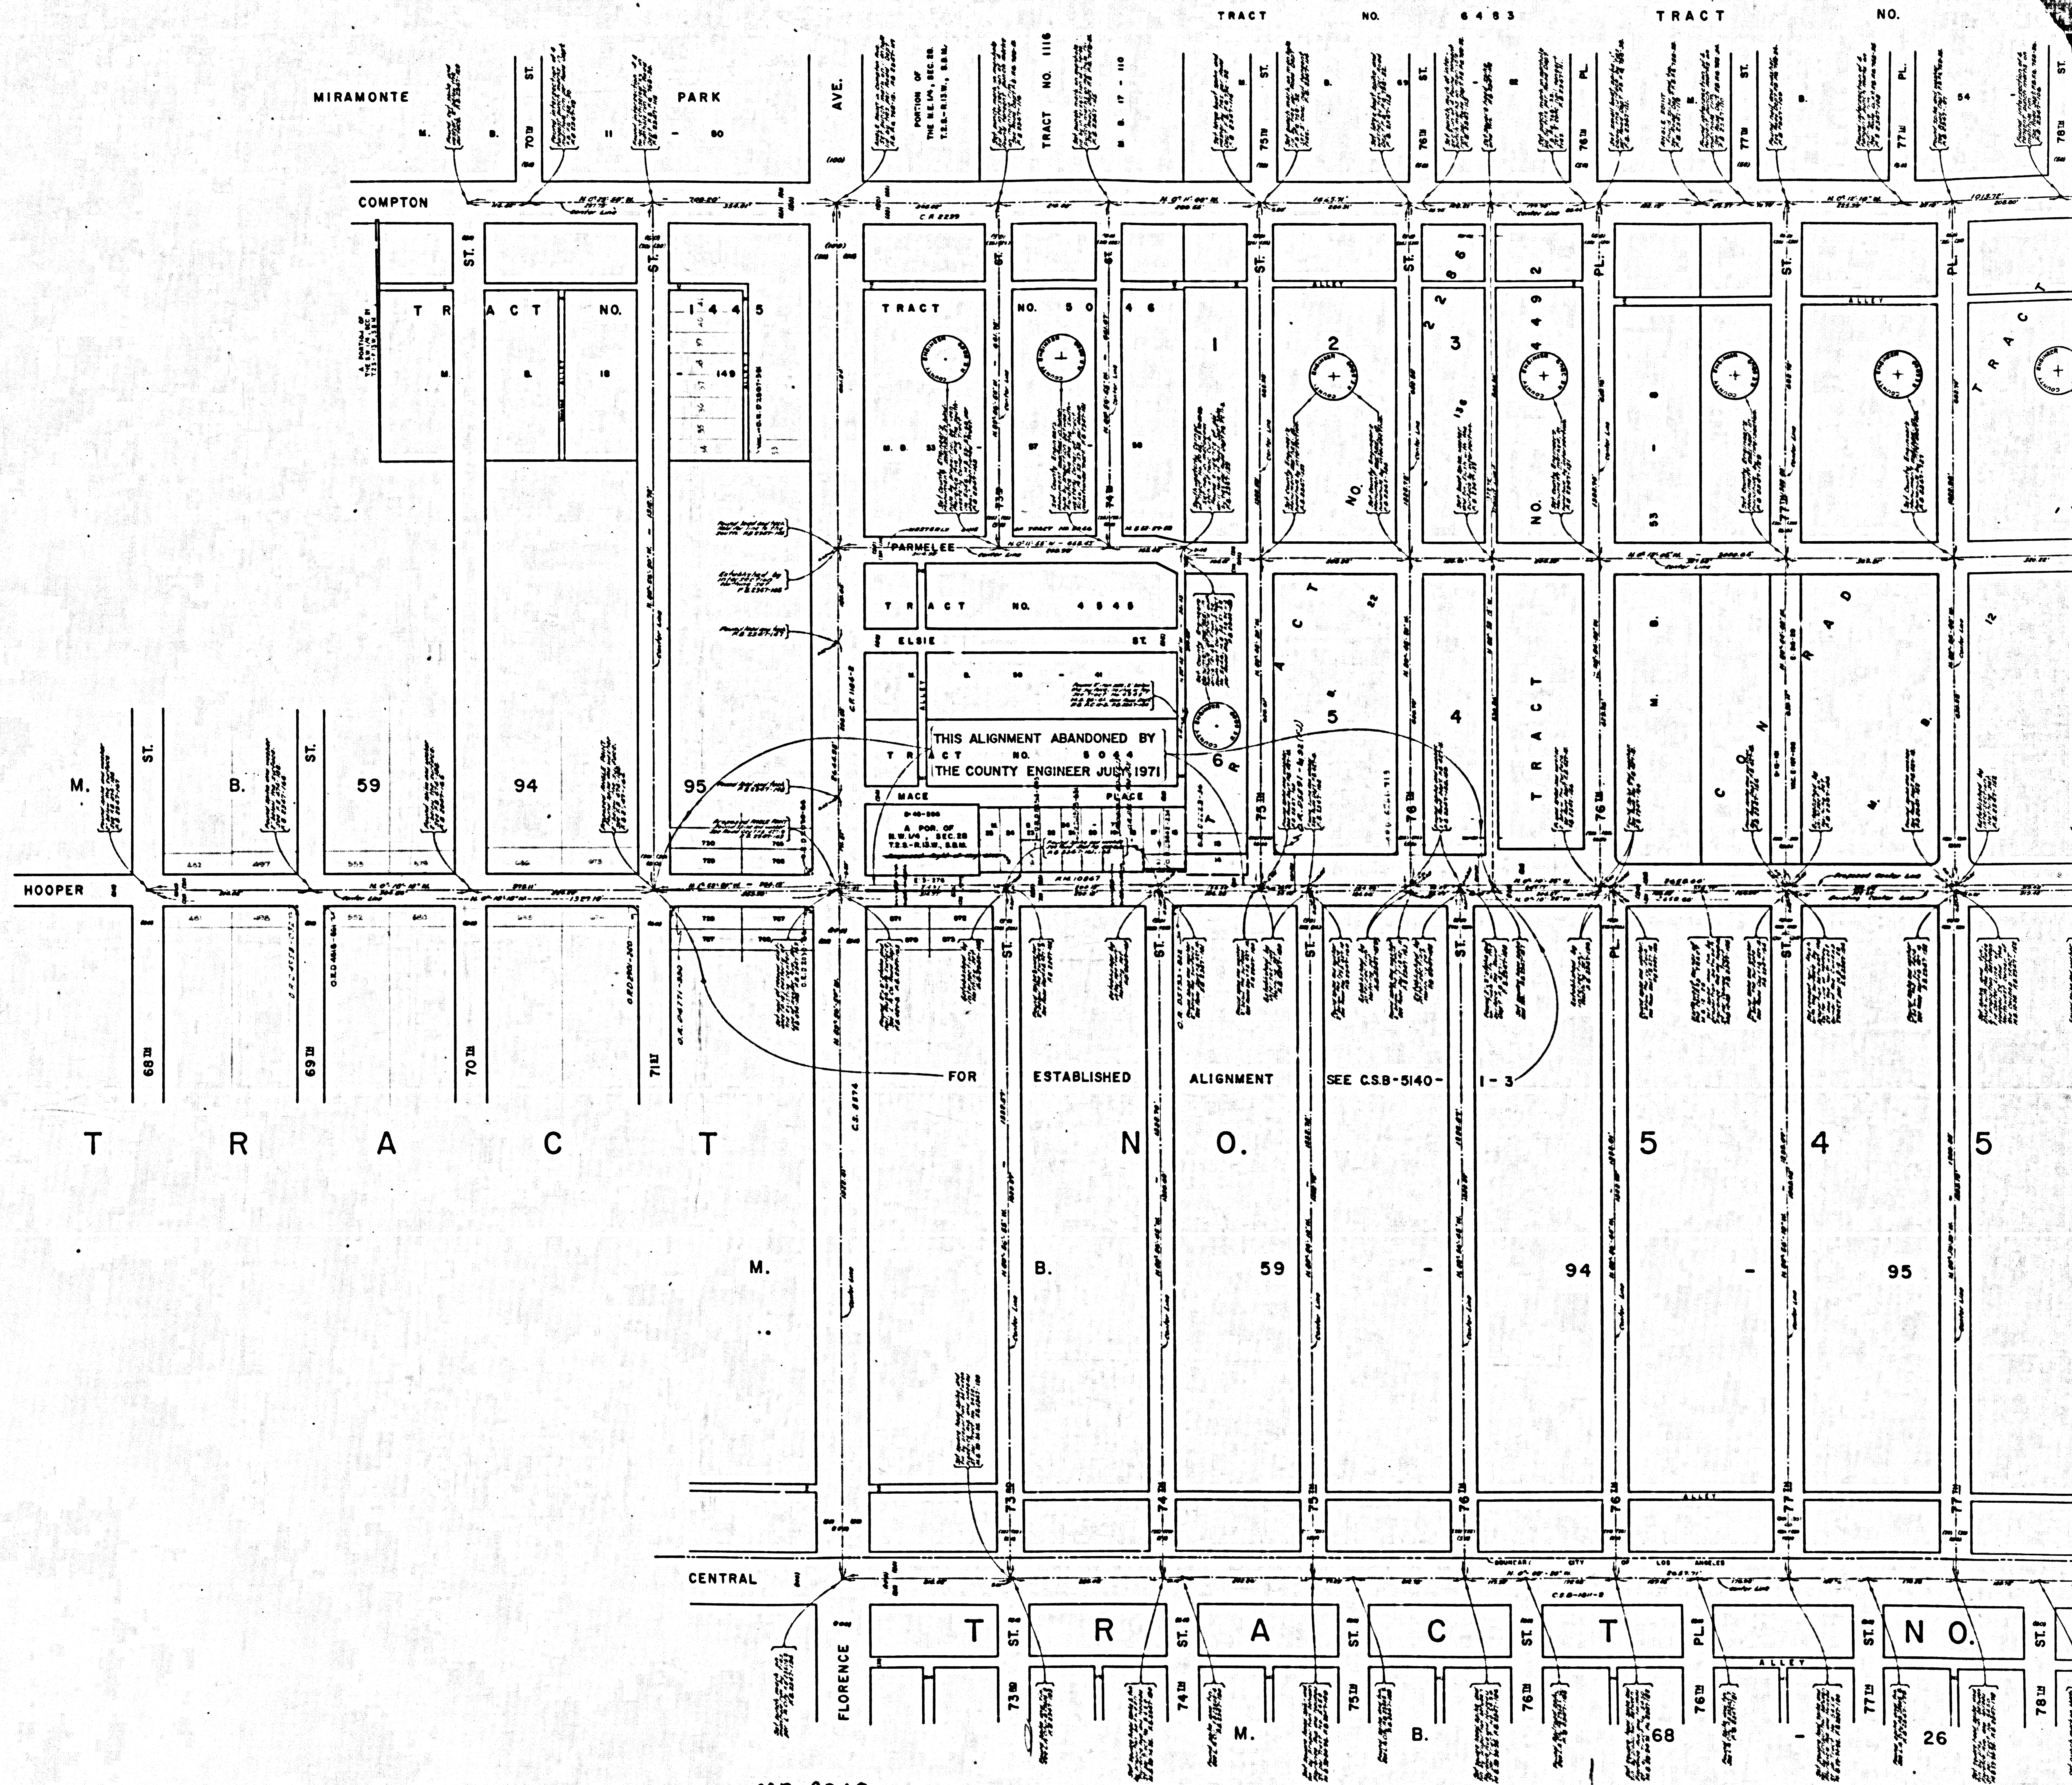

CSB-2849
A2 of A2