
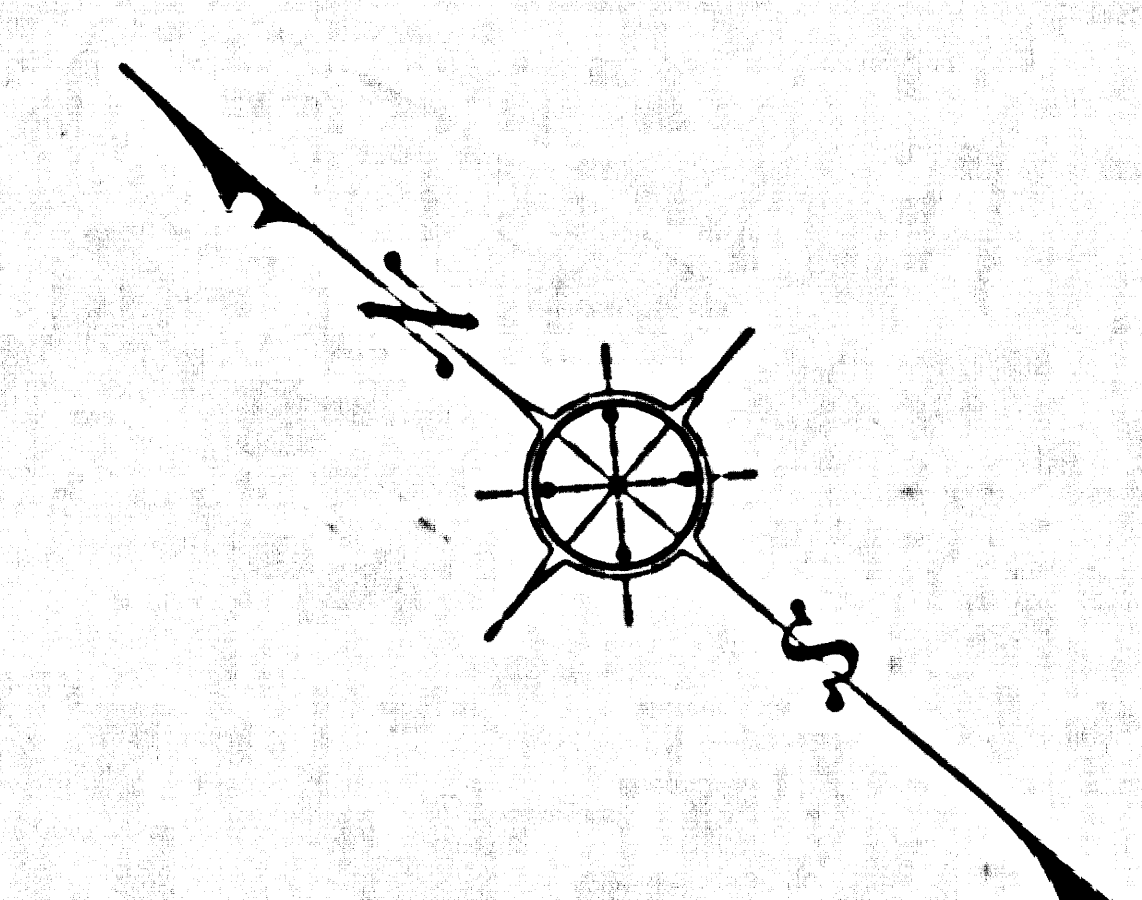


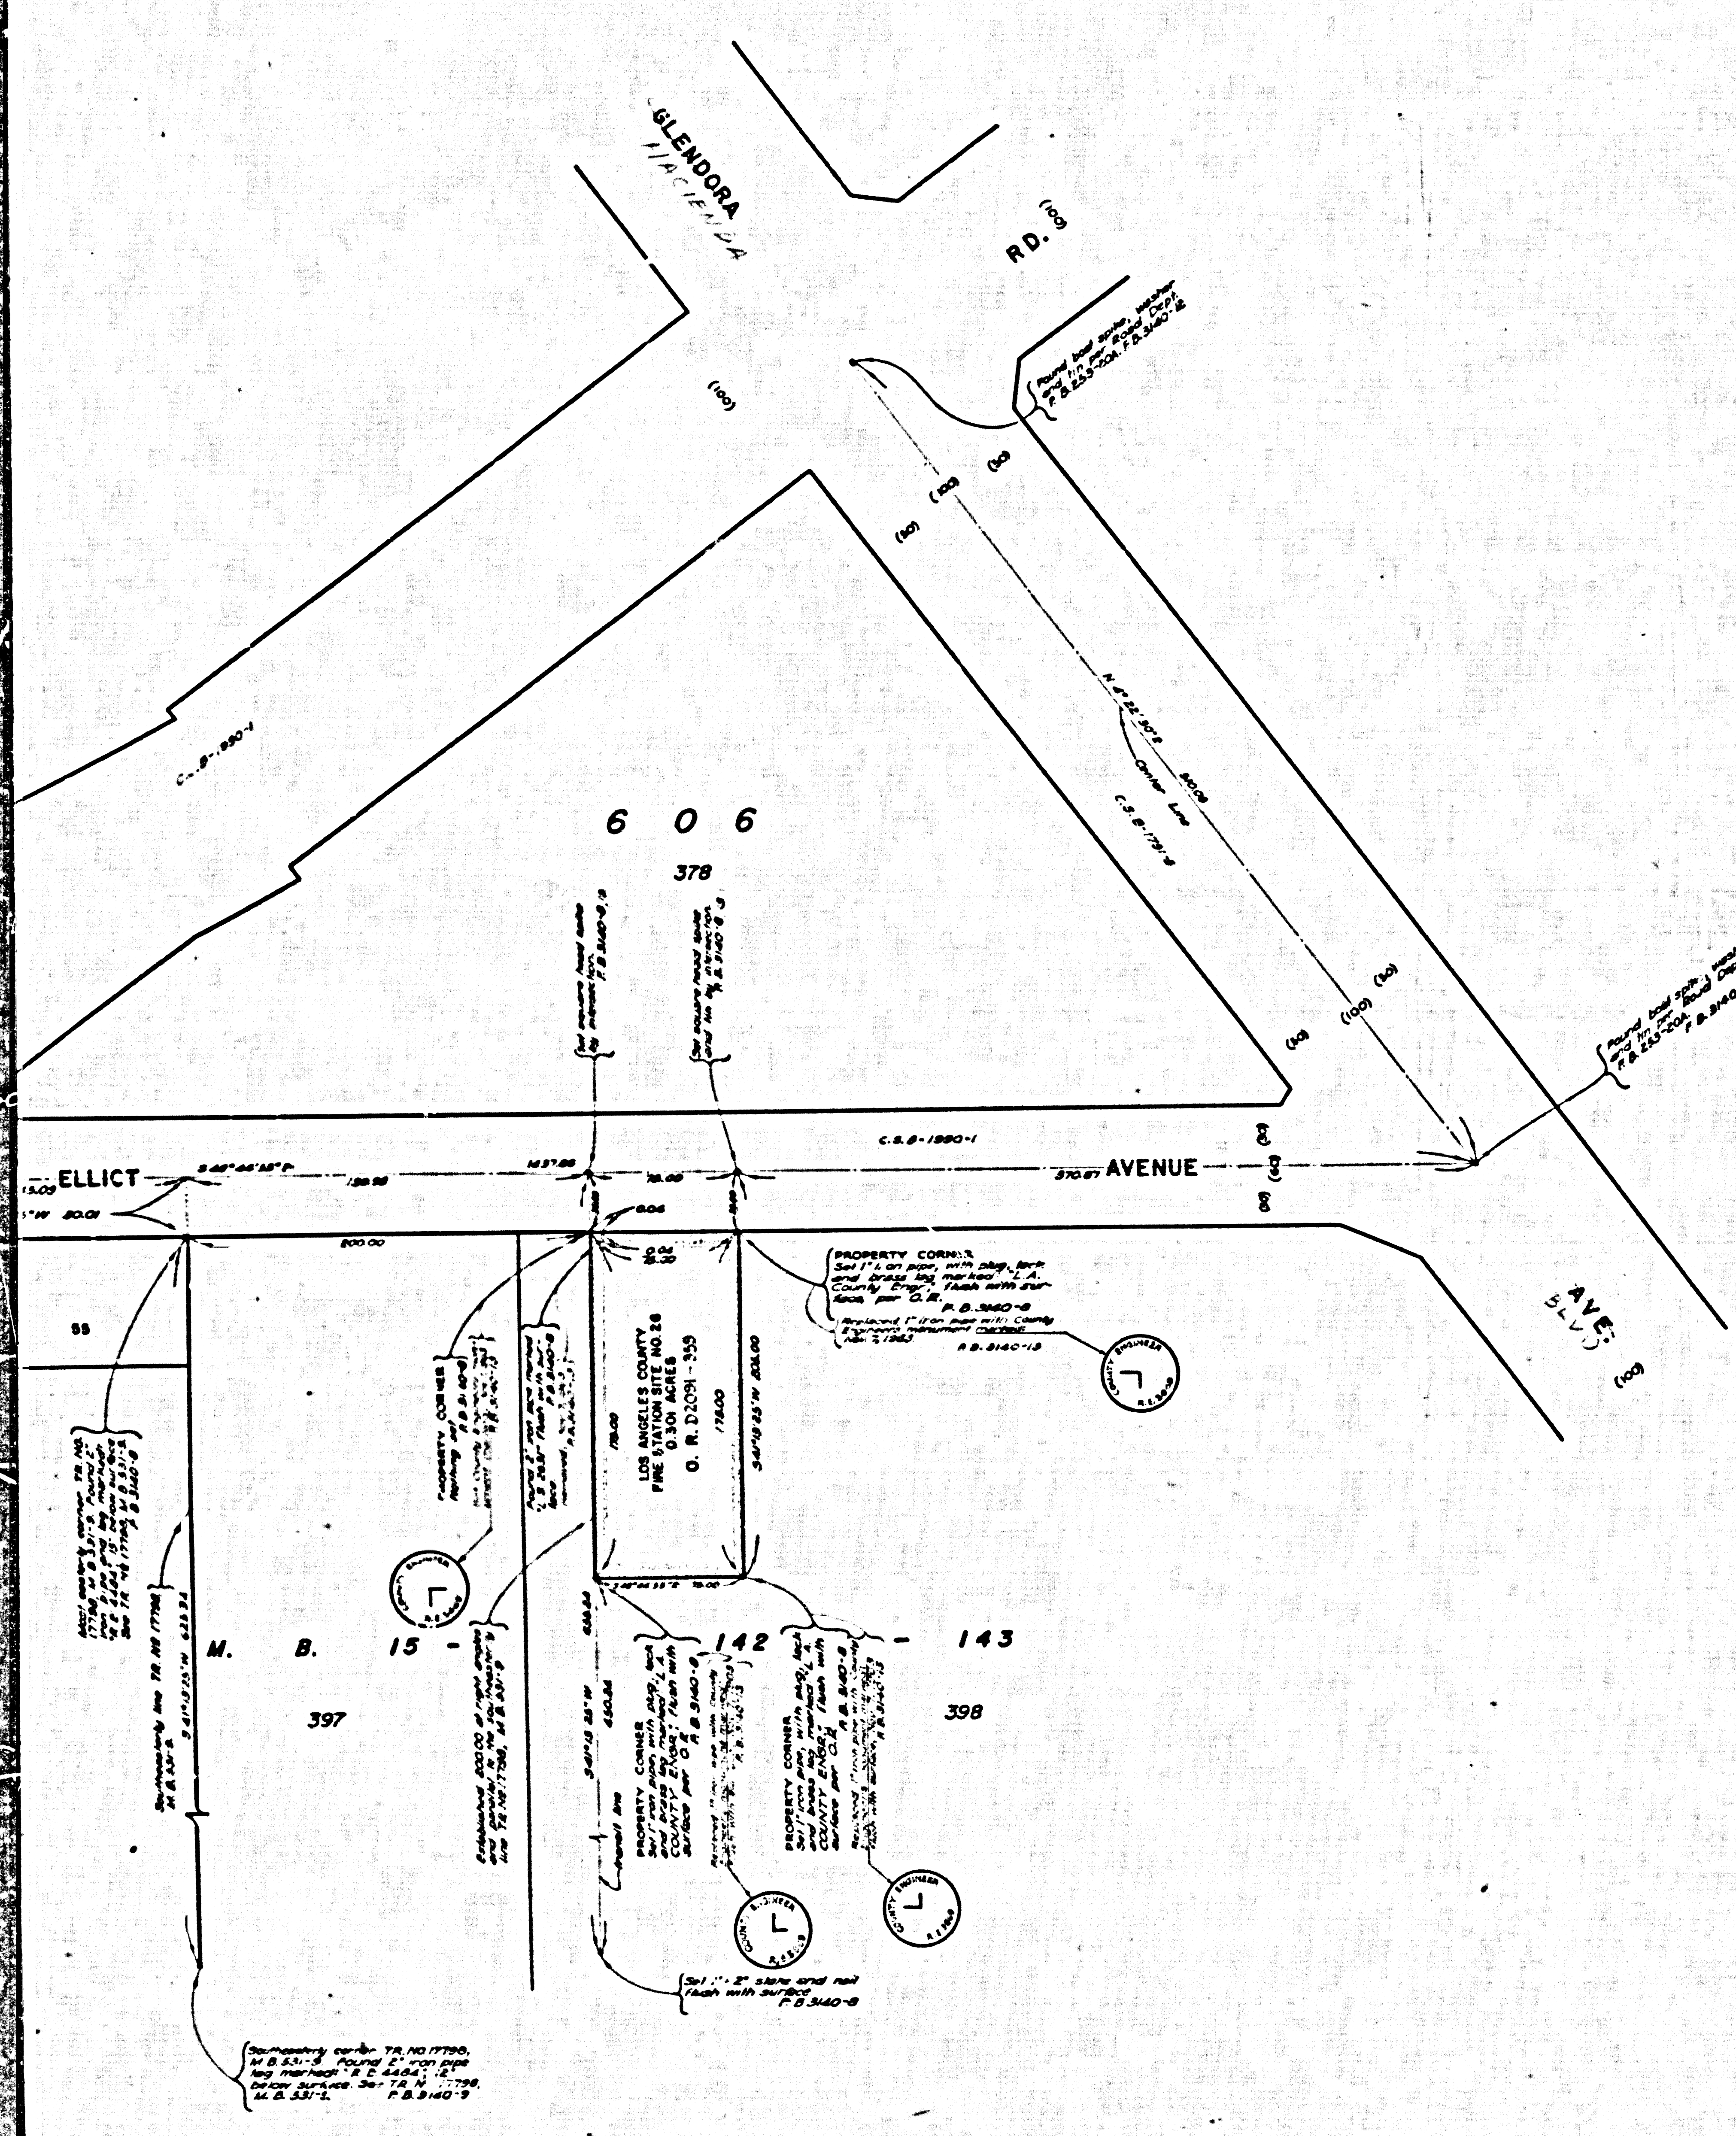

COUNTY OF LOS ANGELES
MAP OF
**LOS ANGELES COUNTY
FIRE STATION SITE NO. 26**
(IN THE CITY OF LA PUENTE)
BEING A PORTION OF LOT 398
TR. NO. 606, M.B. 15-142-143
COUNTY SURVEYOR'S MAP NO. B-2854
SCALE: 1 INCH = 40 FT.

JOB NUMBER 0802.34
JOHN A. LAMBIE - COUNTY ENGINEER
SURVEYED - AUGUST, 1963
SURVEYED ON REQUEST OF THE CHIEF ENGINEER
COUNTY FIRE PROTECTION DISTRICTS
UNDER SEC. 79, ORD. 40999, BY LETTER
DATED JULY 23, 1963
BEARINGS ARE BASED ON THE BEARING OF
THE CENTER LINE OF ELLIOT AVENUE
AS SHOWN ON C.S.B.-1990-1
F.S. 3140-5-12
FIELD WORK BY: R. B. HOBSON
OFFICE WORK BY: G. H. BOYER
CHECKED BY: W. H. FITCH

FOR TOPOGRAPHY PRIOR TO CONSTRUCTION
SEE SURVEY DIVISION FILE MAP N^o P.T.H-48

CSB-2854
A1 OF A2

