
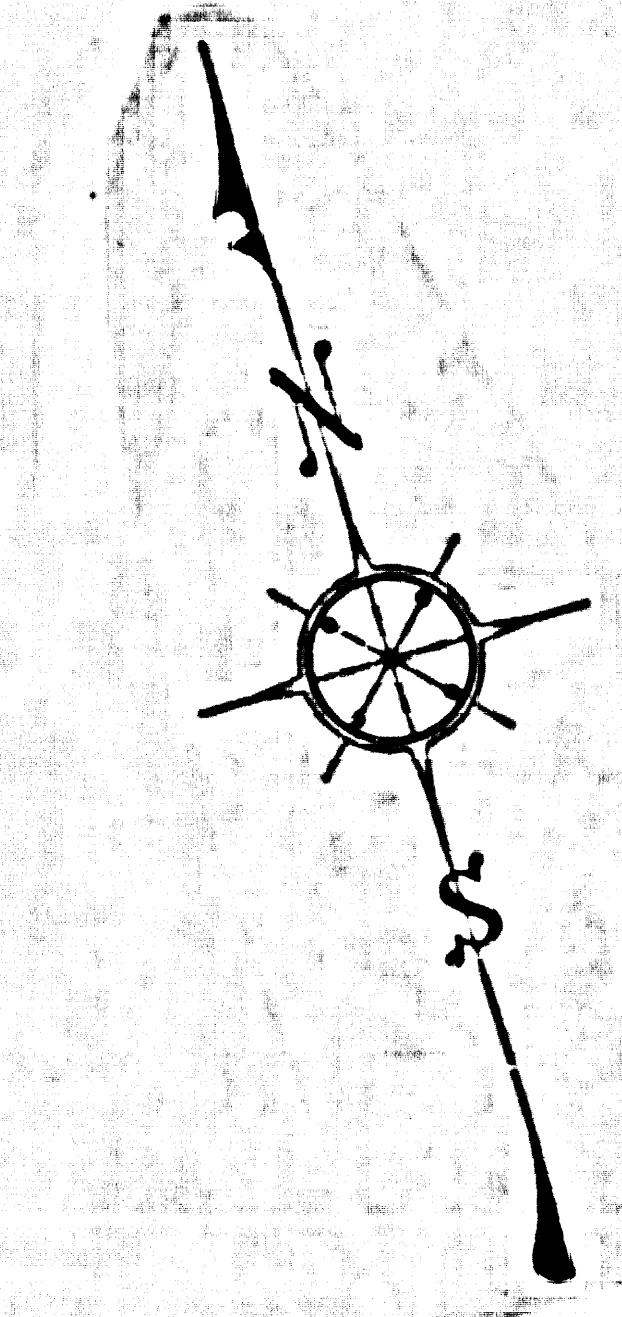
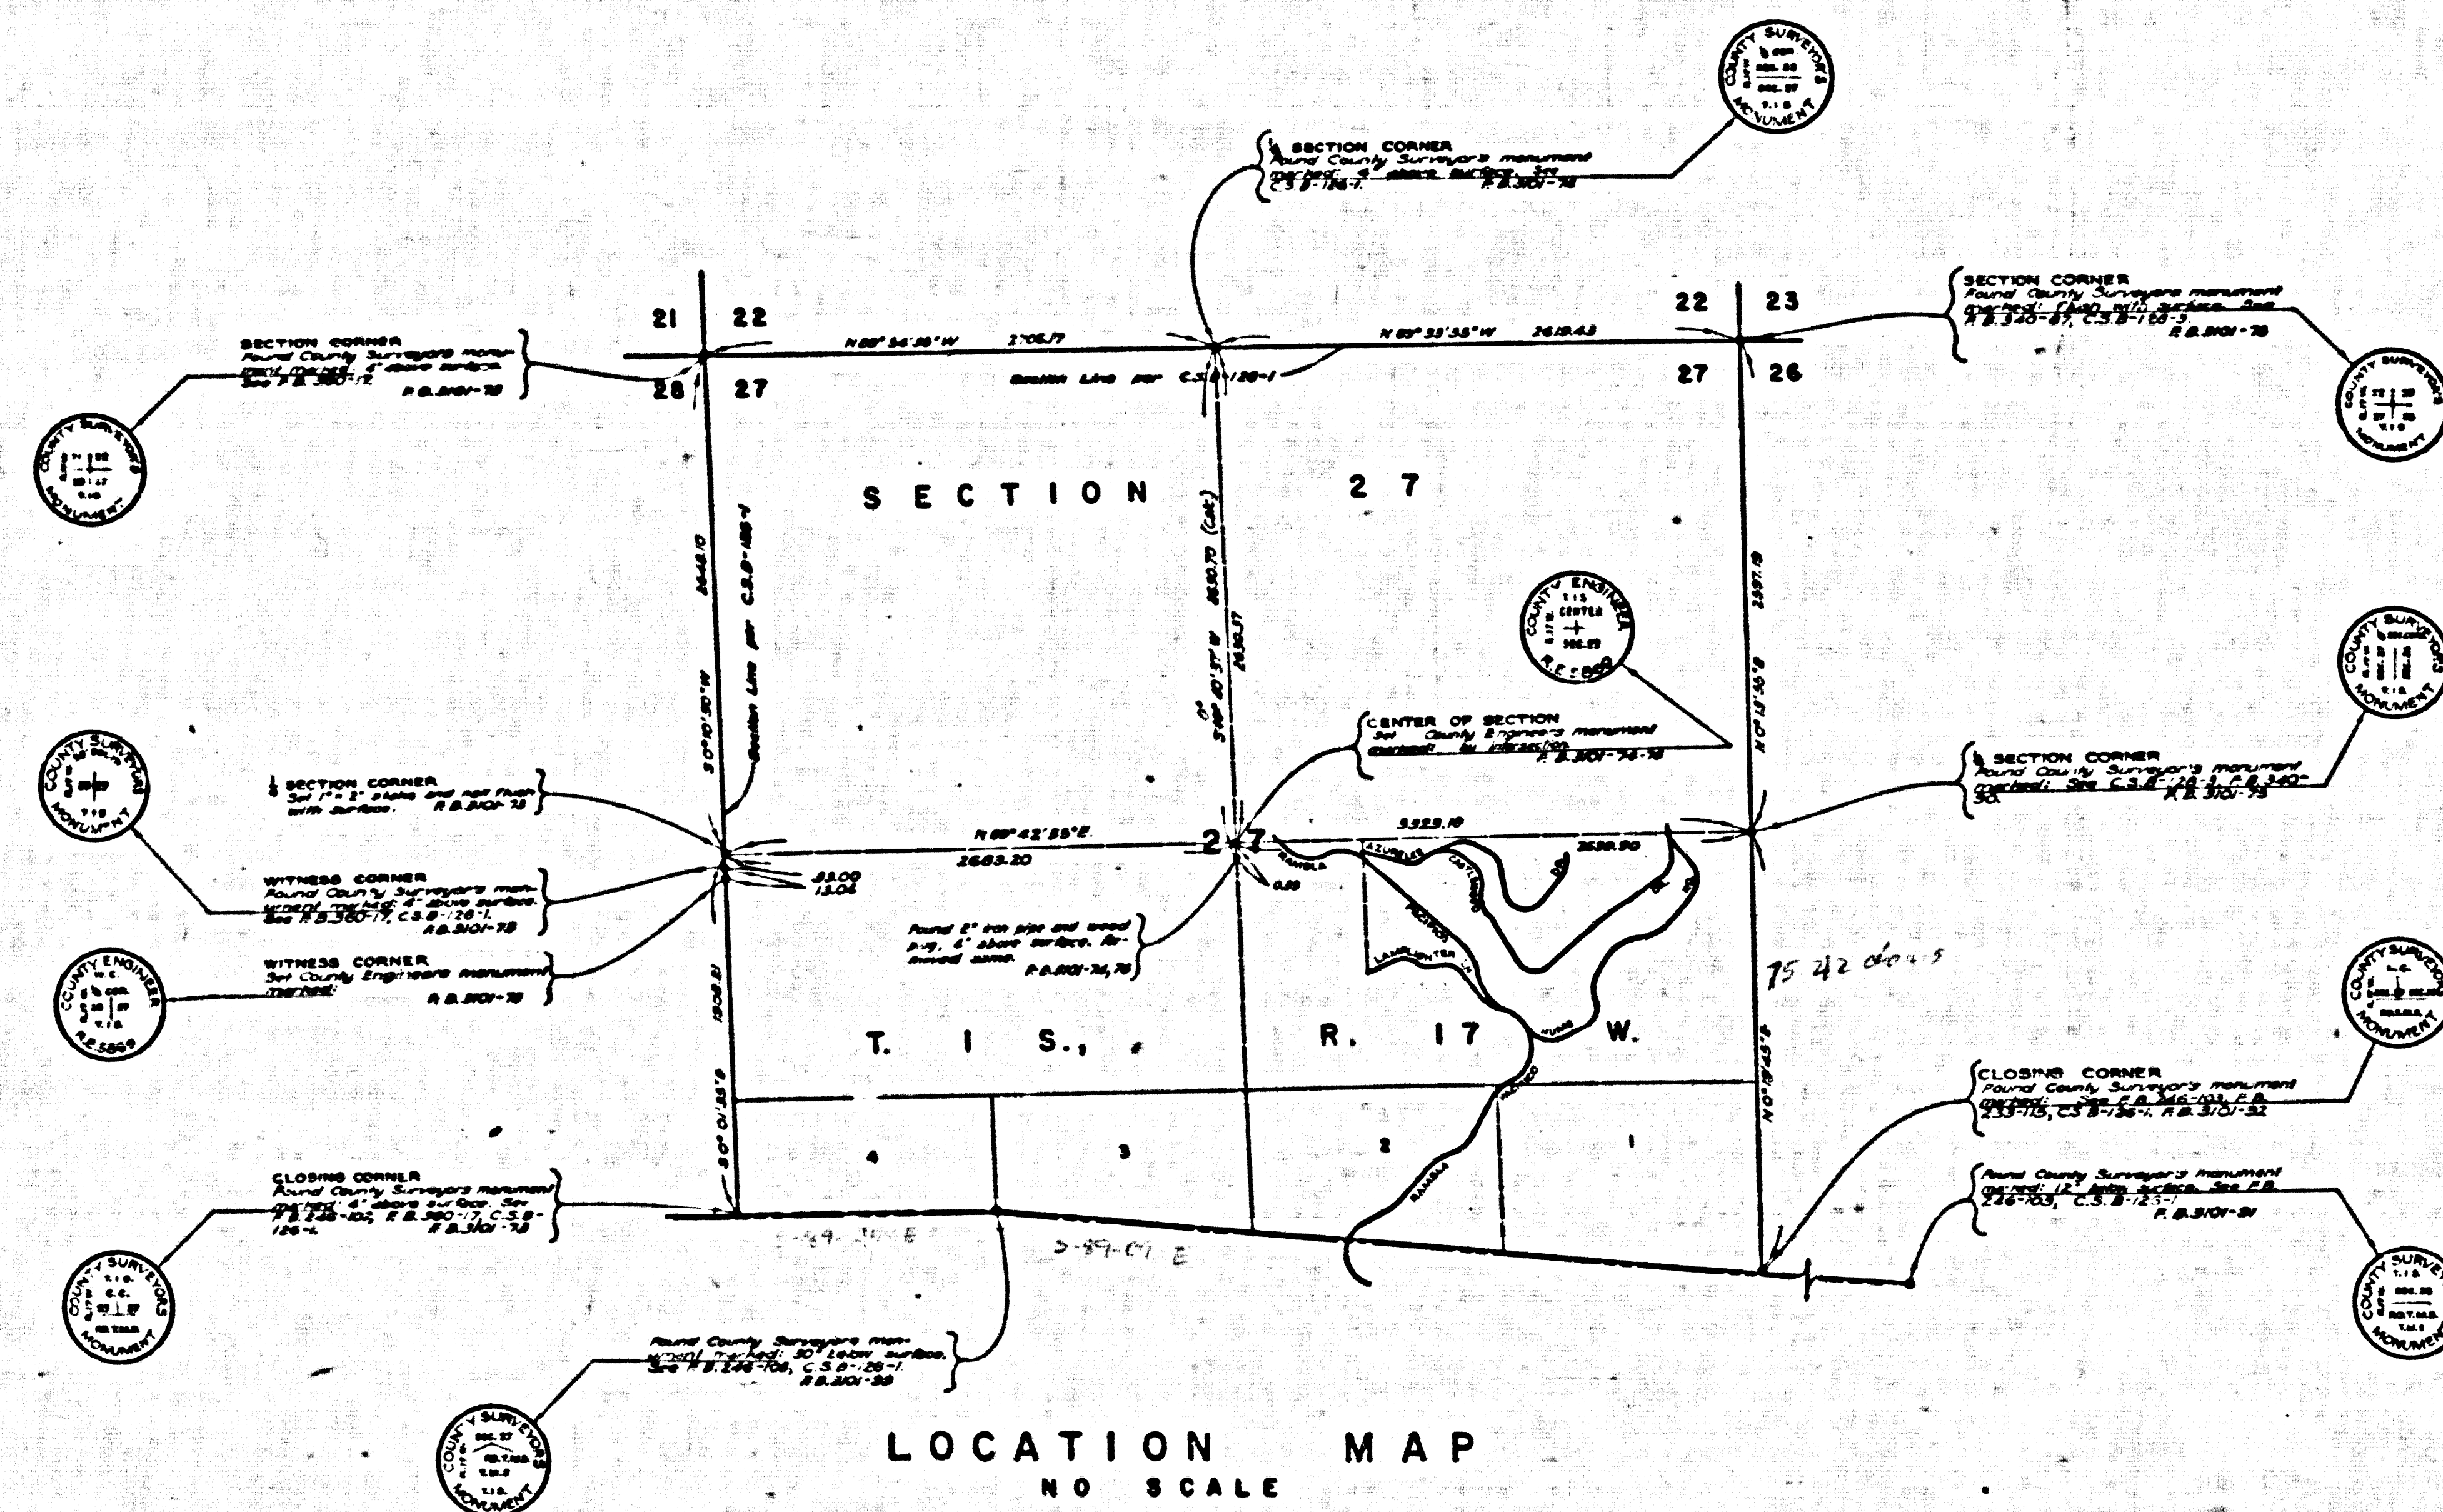


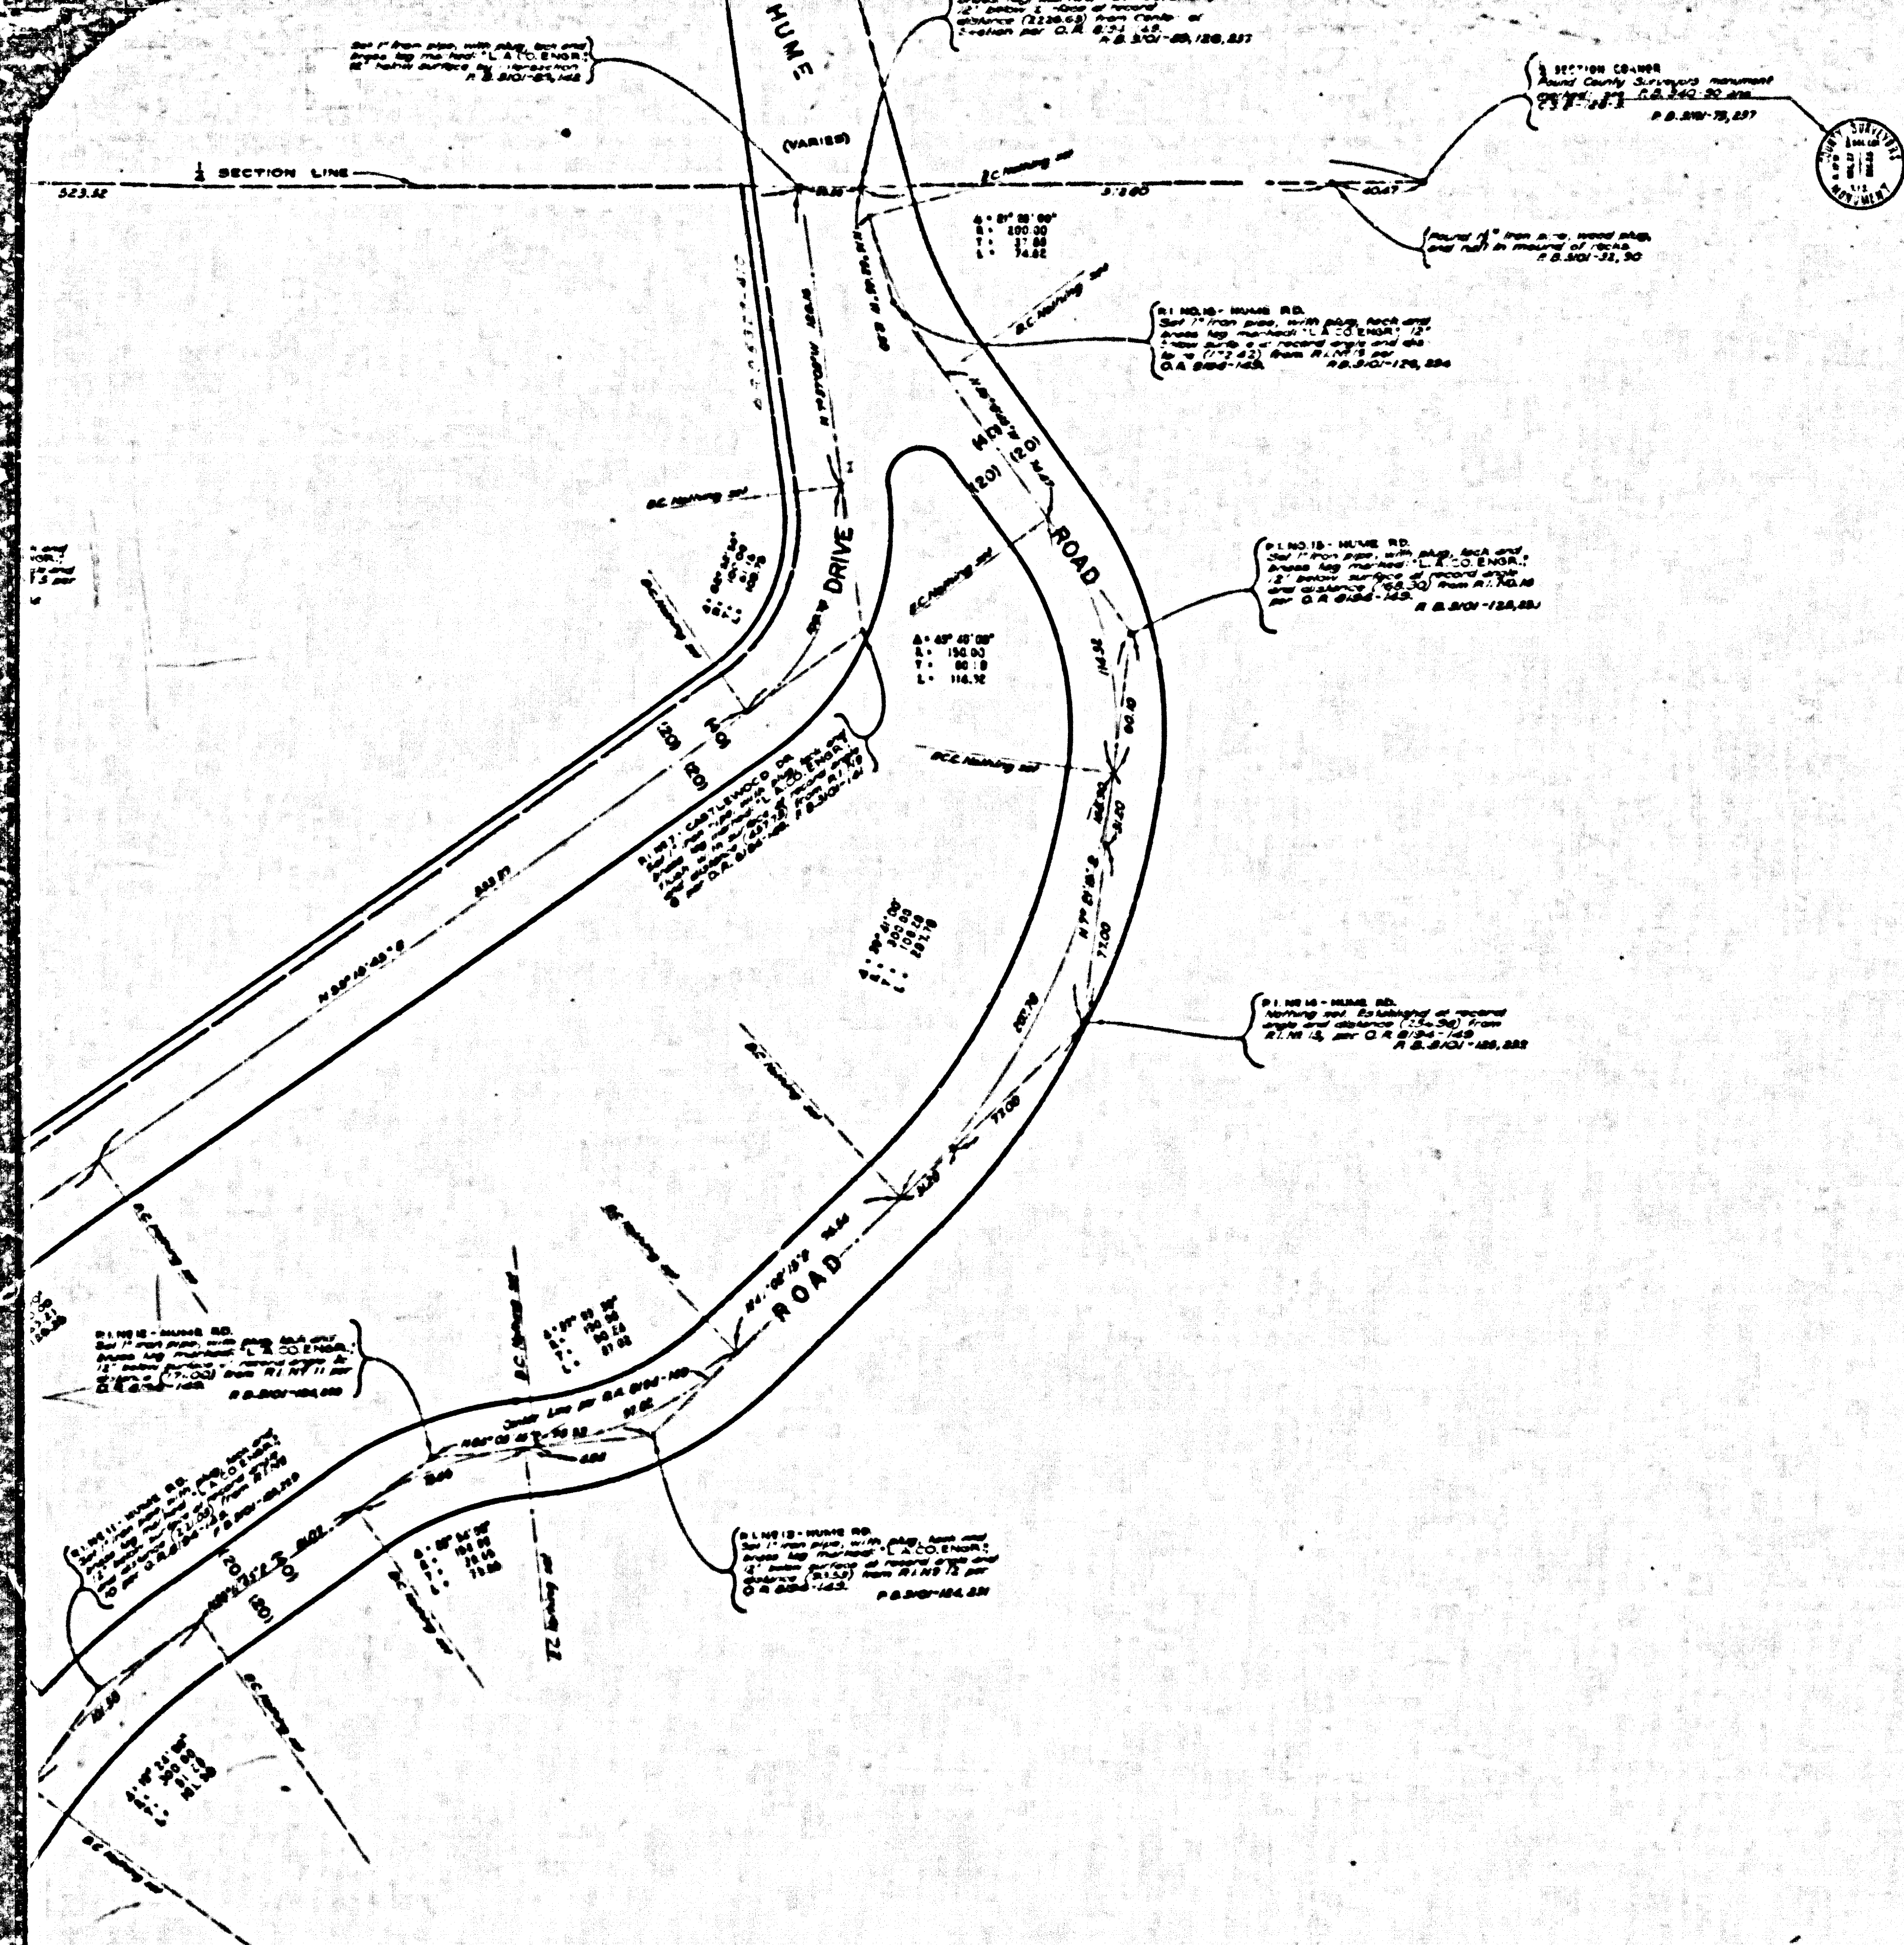

COUNTY OF LOS ANGELES
MAP OF
STREETS IN HUME ROAD AREA
IN SE $\frac{1}{4}$, SECTION 27, T. 1 S., R. 17 W.

COUNTY SURVEYOR'S MAP NO. B-2855
SHEET NO. 1 OF 1 SHEETS
SCALE: 1 INCH = 40 FT.

JOB NUMBER 0303.00


JOHN A. LAMBIE - COUNTY ENGINEER
SURVEYED FEBRUARY 1963

SURVEYED ON REQUEST OF THE COUNTY
ENGINEER UNDER SEC. 79, ORD. 4099
BY LETTER DATED NOV. 5, 1962


BEARINGS ARE BASED ON THE CALIFORNIA
COORDINATE SYSTEM ZONE 7 PER SEC. 9809
PUBLIC RESOURCES CODE. SEE C.S. 9423

F.B. 3101-5-237

FIELD WORK BY.....W. D. BAY
OFFICE WORK BY.....S. H. BOYER
CHECKED BY.....W. J. BRENNER

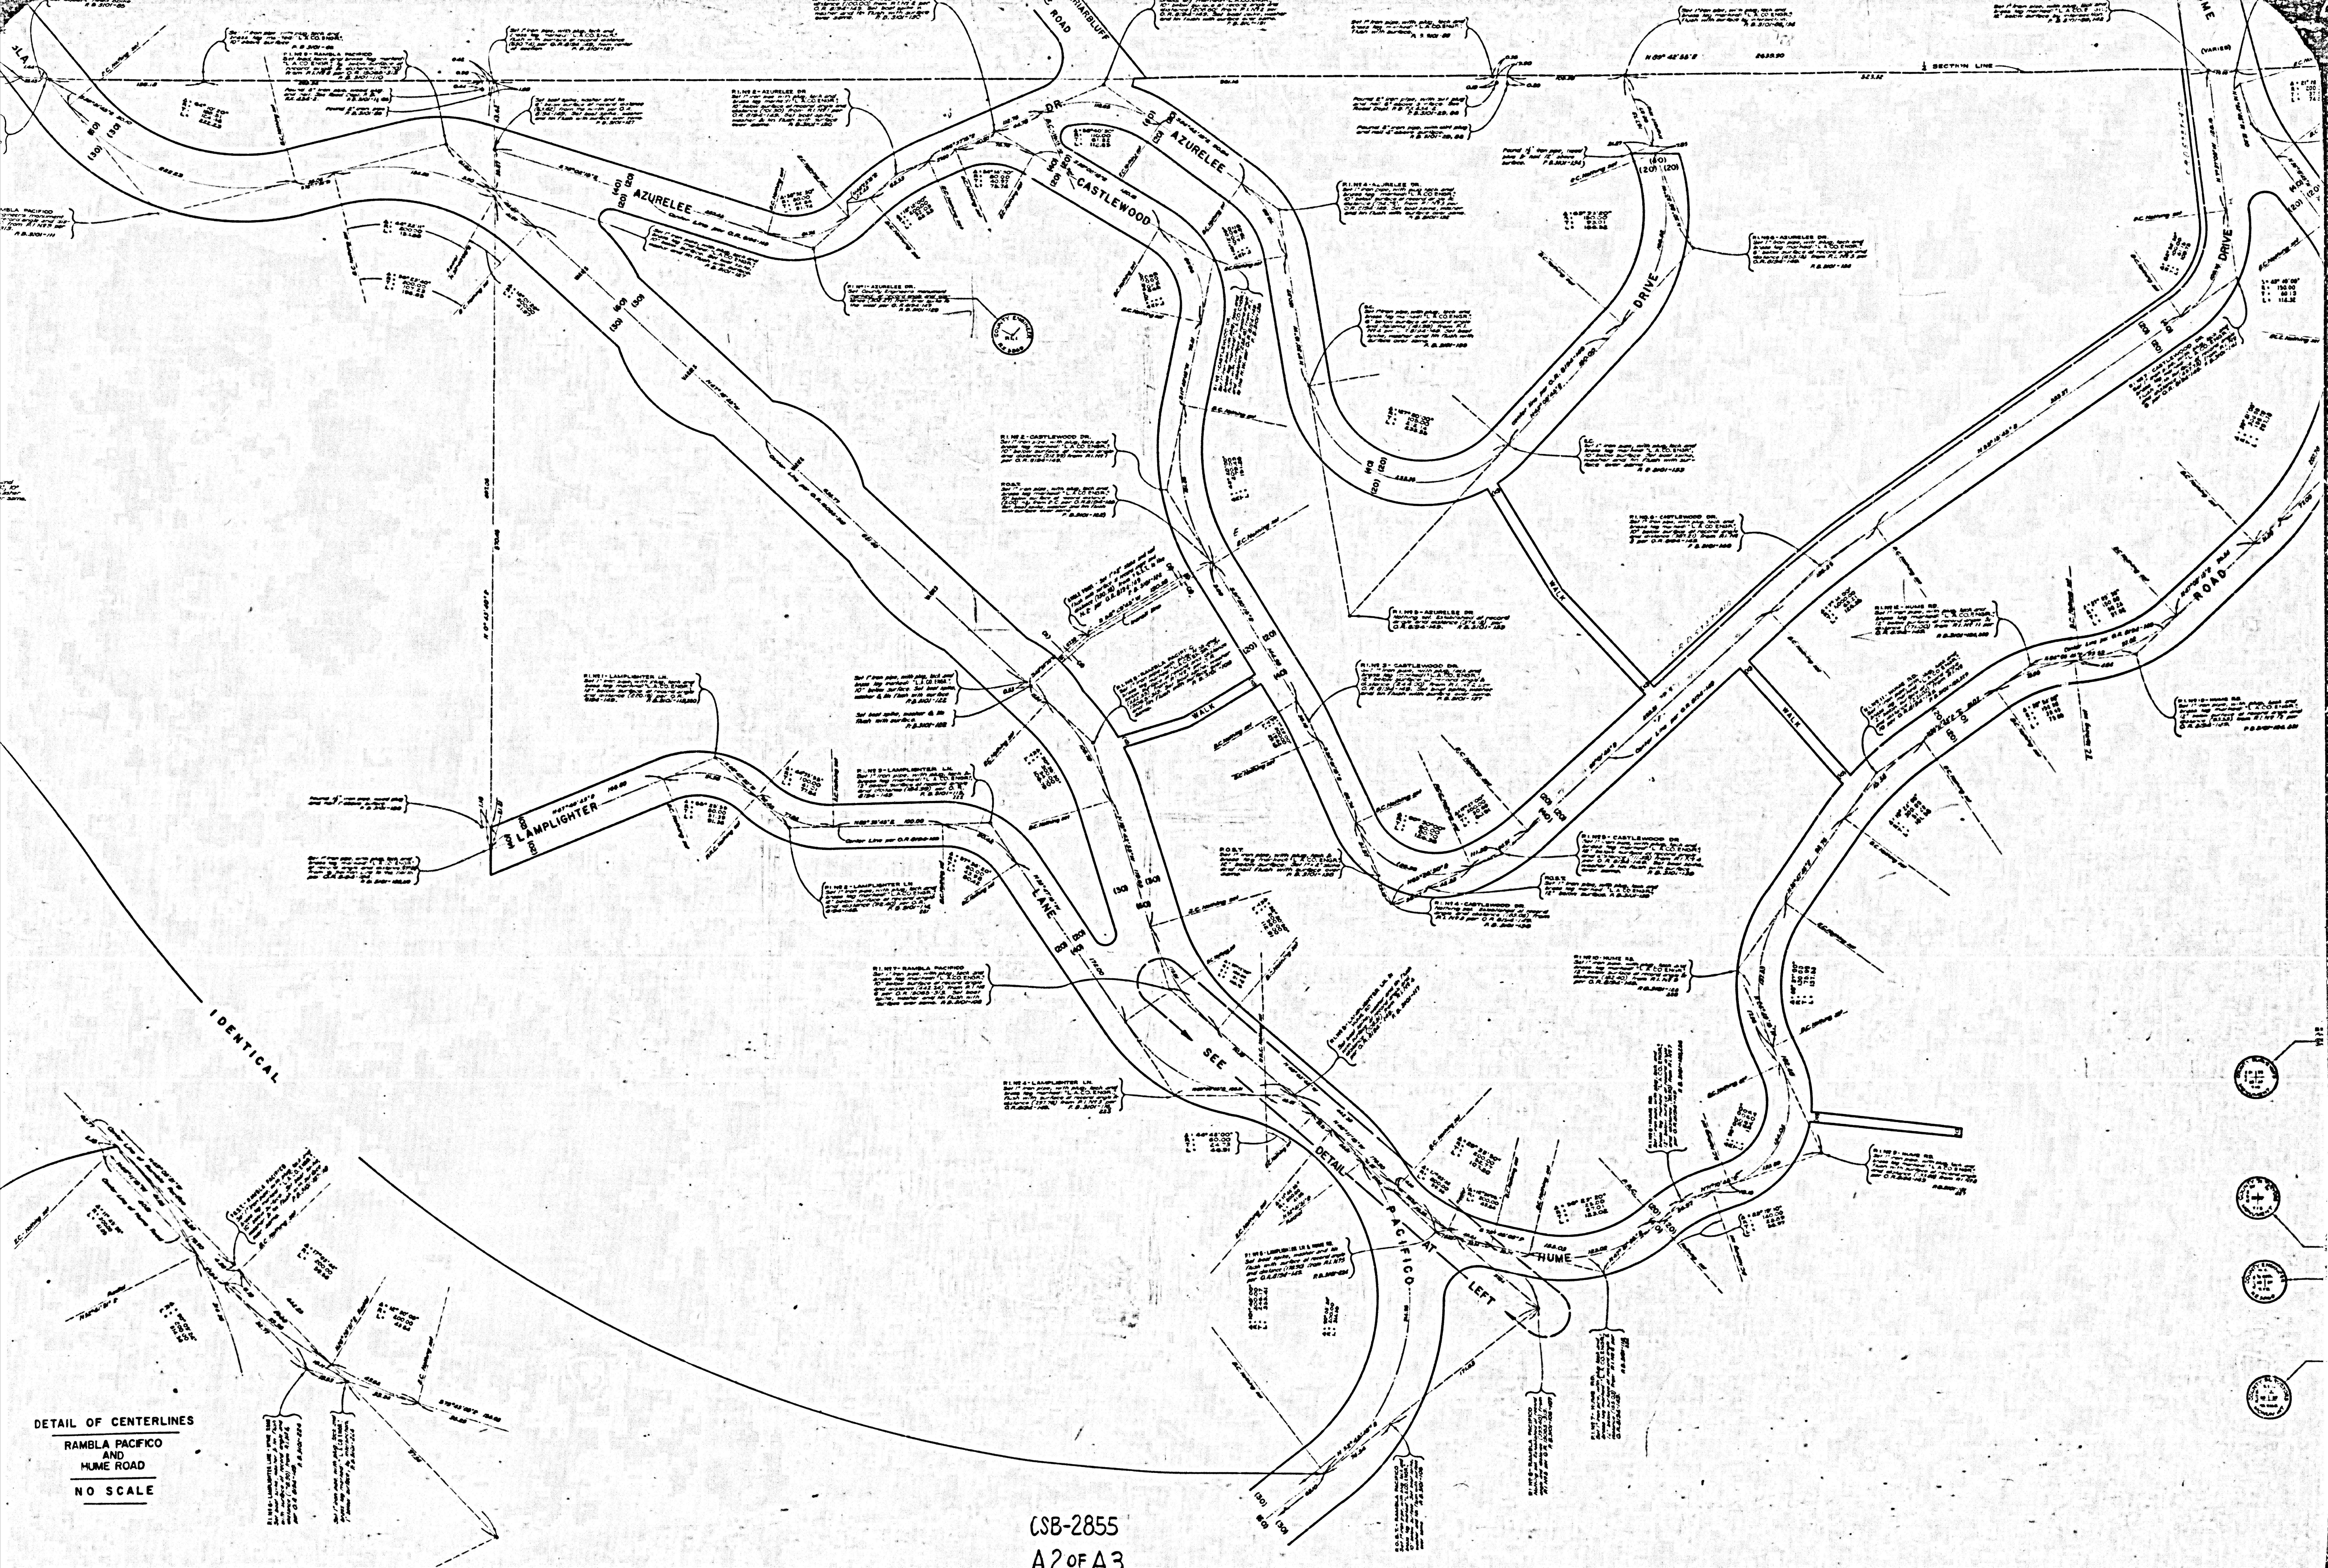

DETAIL OF CENTERLINES
RAMBLA PACIFICO
AND
HUME ROAD
NO SCALE

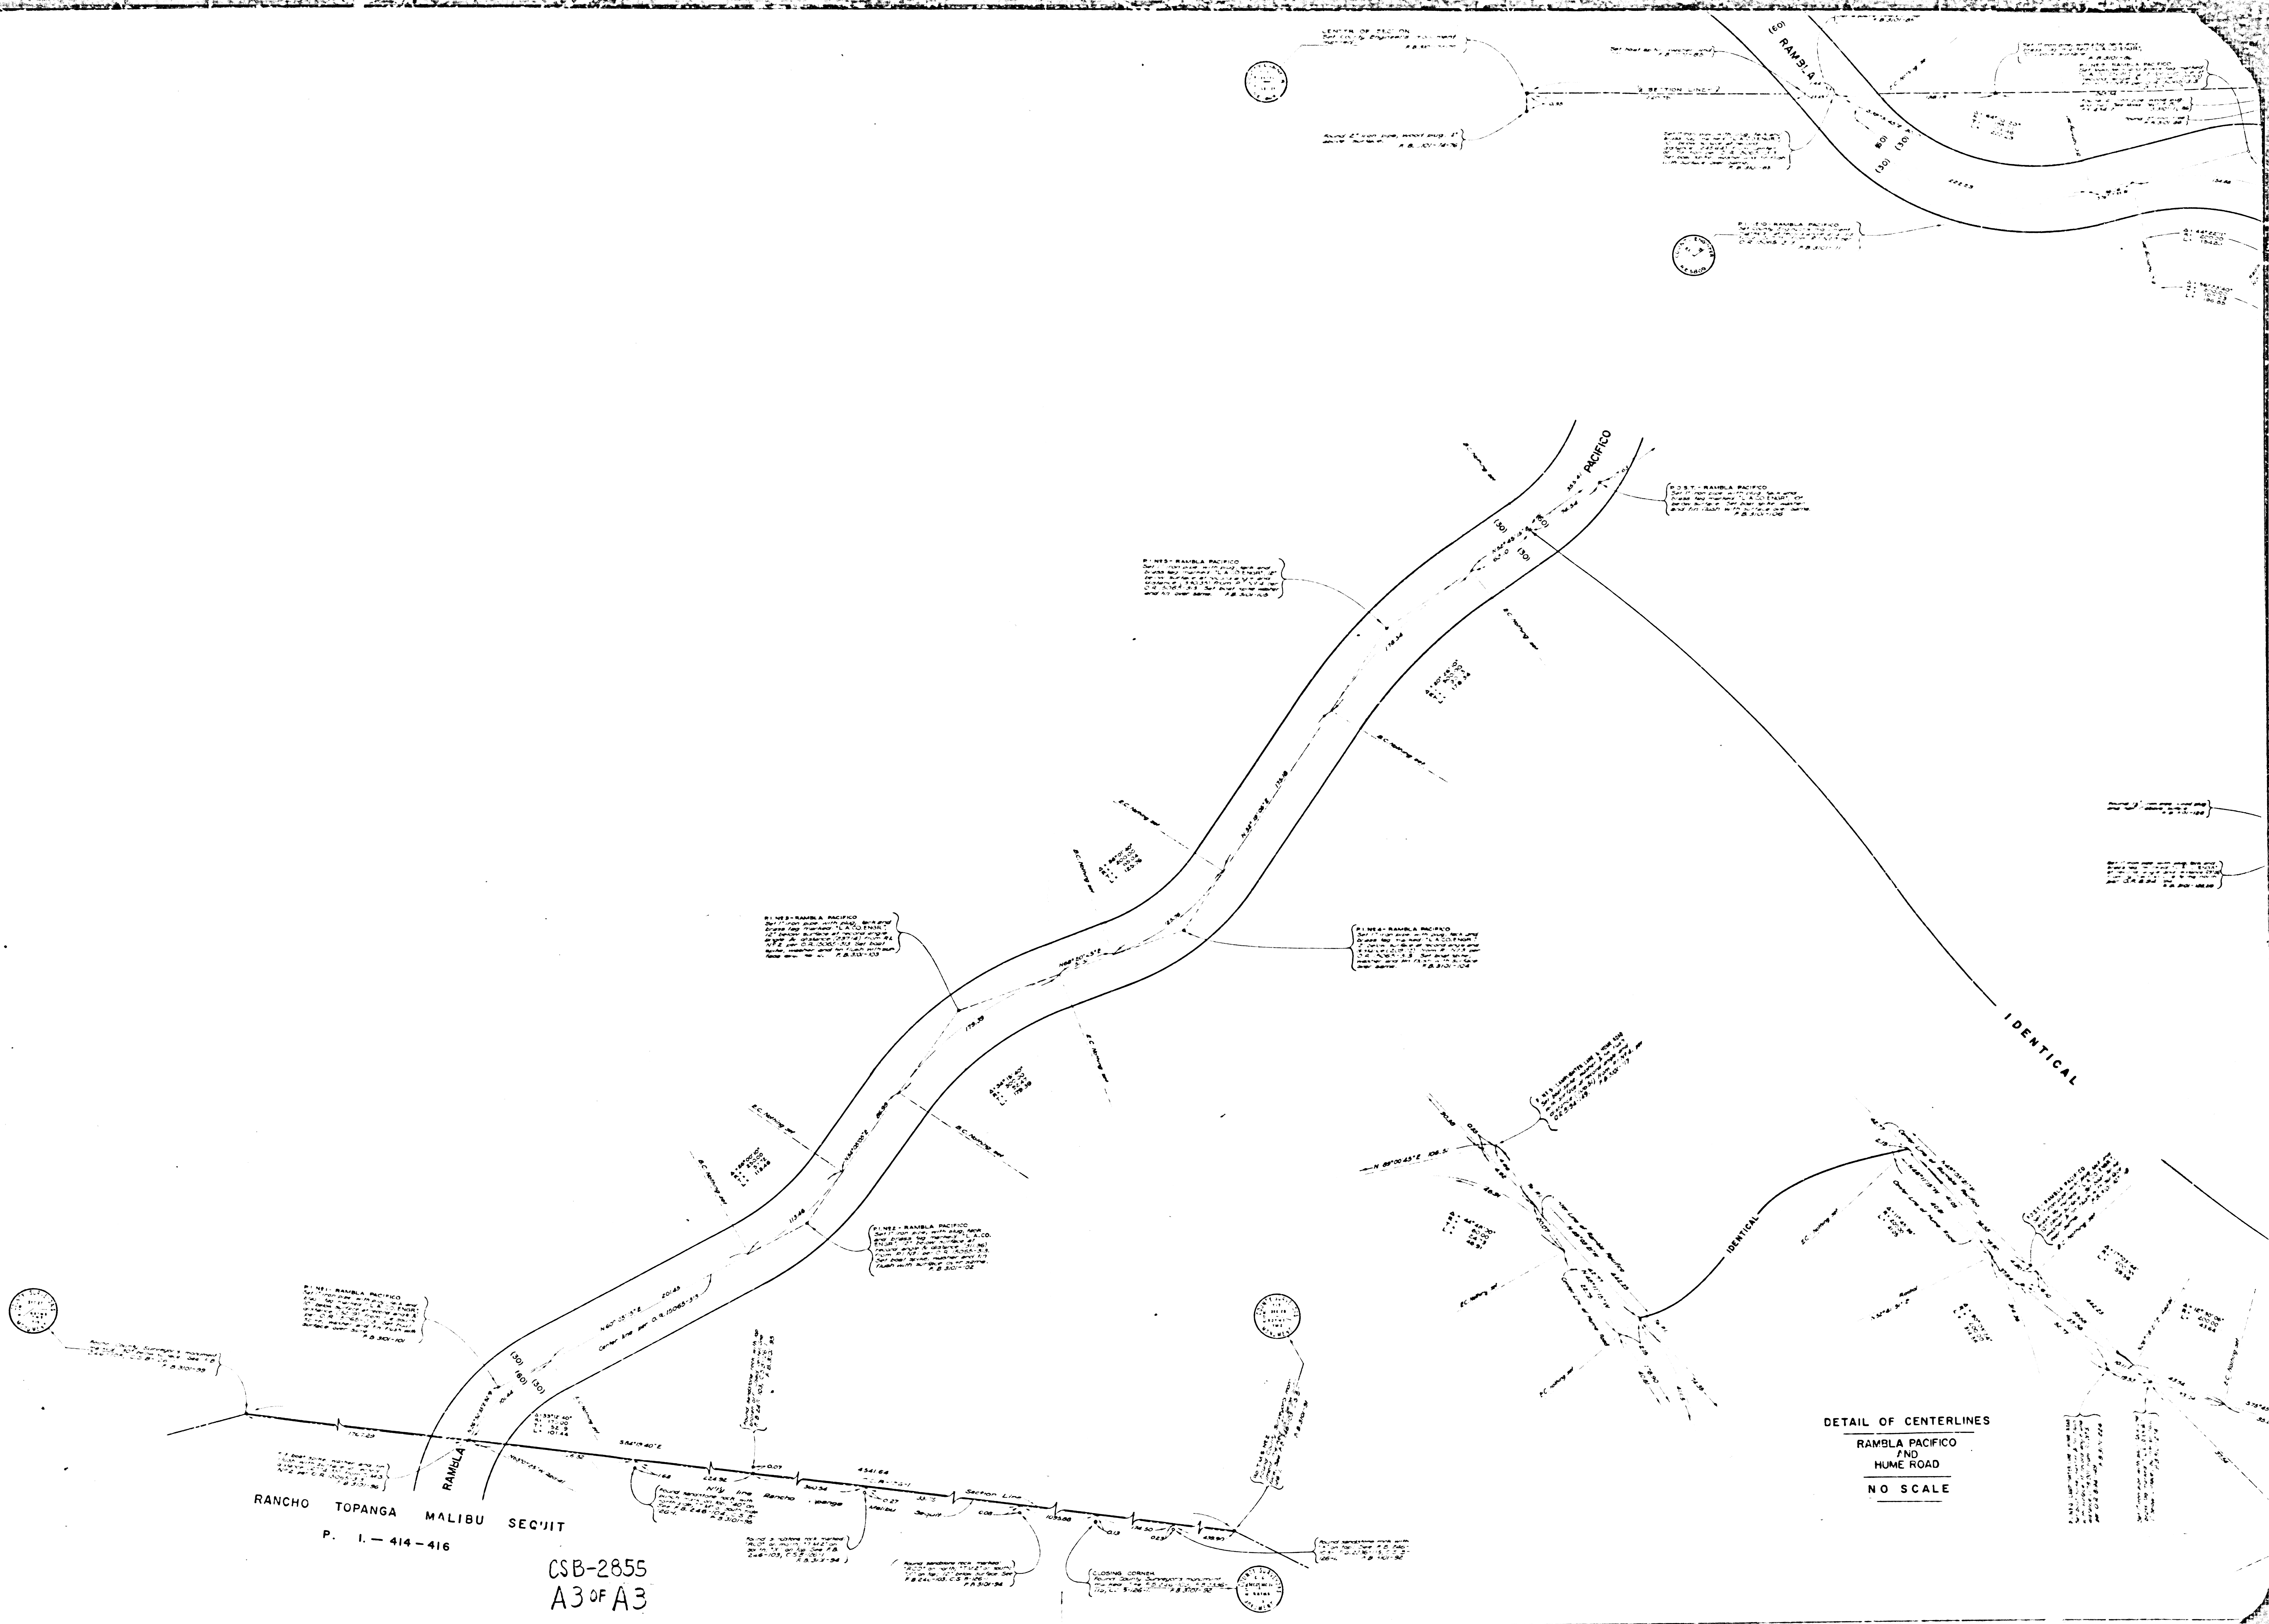

RANCHO TOPANGA MALIBU SECUIT
P. 1. - 414 - 416

CSB-2855
A3 OF A3

DETAIL OF CENTERLINES
RAMBLA PACIFICO
AND
HUME ROAD
NO SCALE