
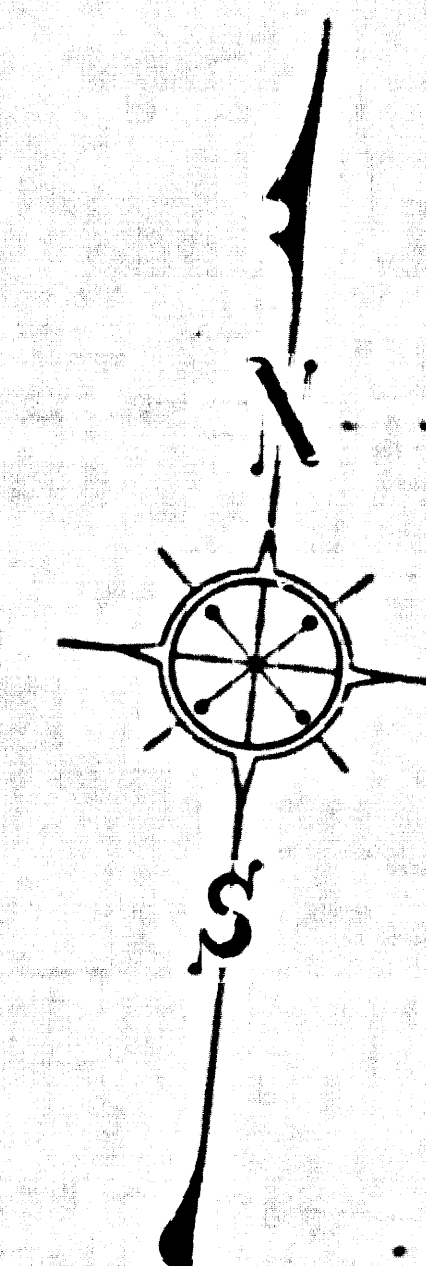


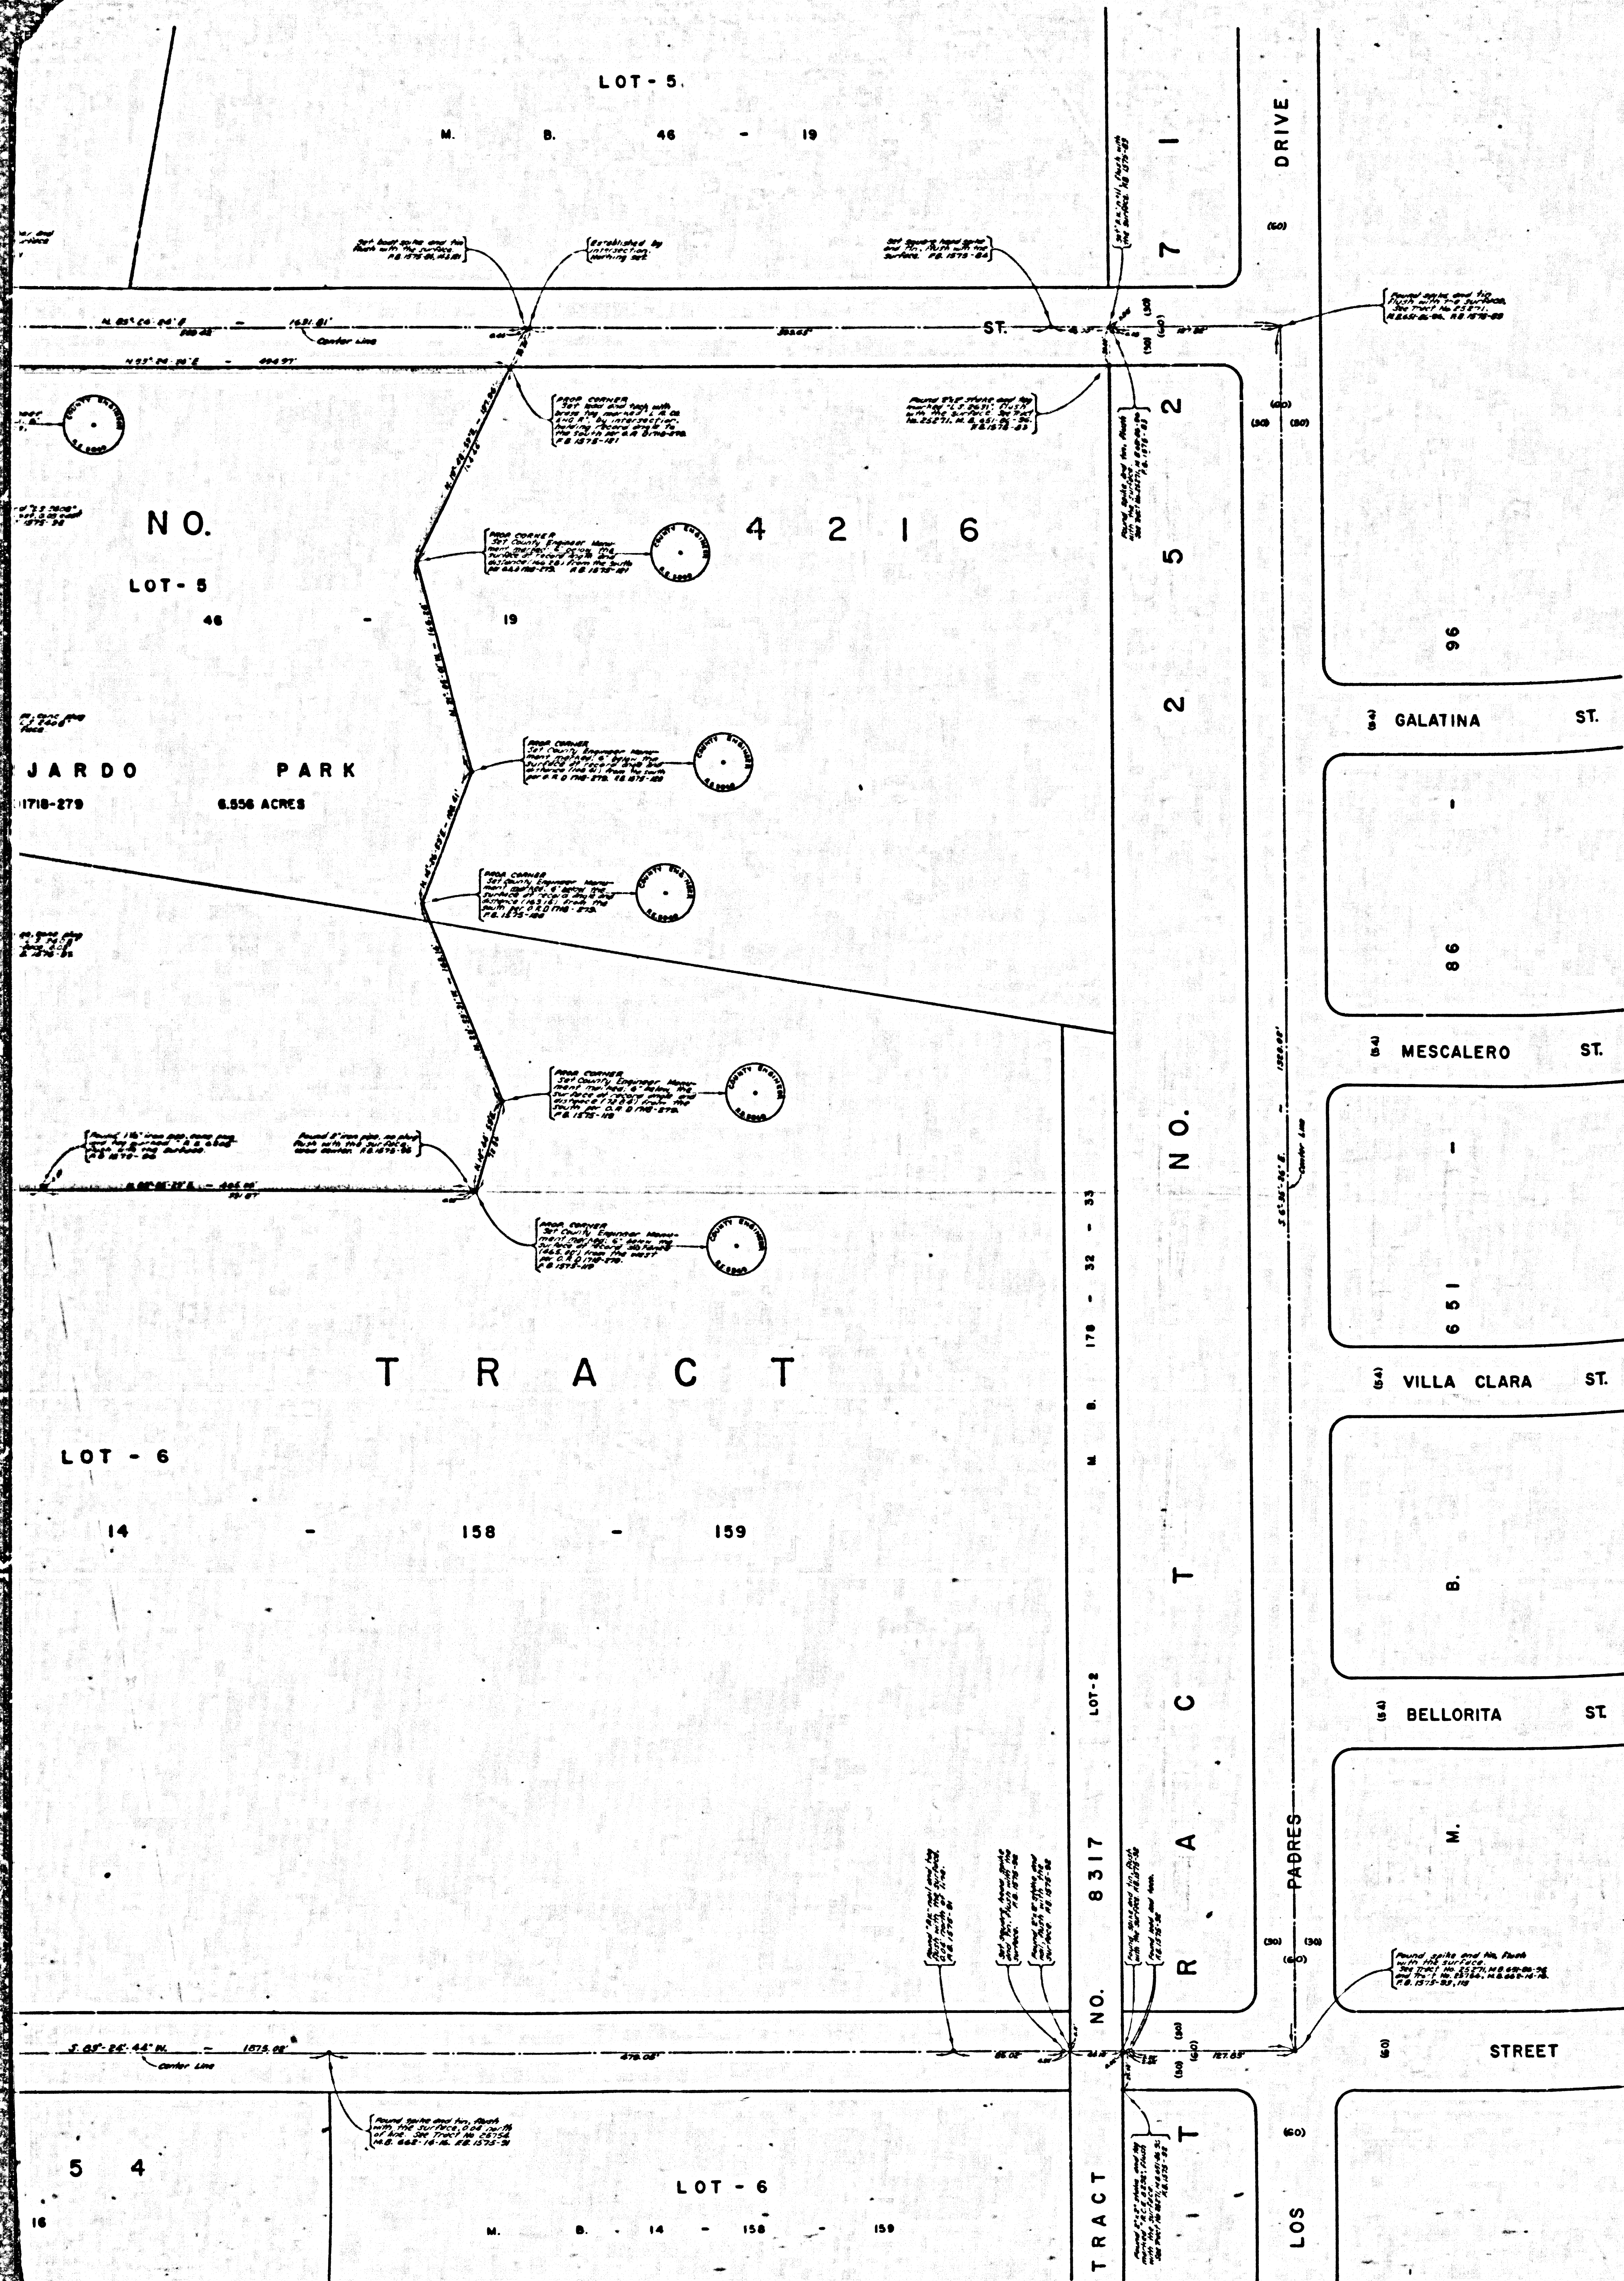

COUNTY OF LOS ANGELES
MAP OF
FARJARDO PARK

BEING A PORTION OF LOT -5,
TRACT NO. 4216, M. B. 46-19
AND A PORTION OF LOT -6,
GRAZIDE TRACT, M.B.14-158-159

COUNTY SURVEYOR'S MAP NO. B-2856
SCALE:- 1 INCH = 50 FT.

JOB NUMBER 0055.70

JOHN A. LAMBIE - COUNTY ENGINEER
SURVEYED SEPT., 1962-SEPT., 1963

SURVEYED ON REQUEST OF THE DIRECTOR
OF PARKS & RECREATION UNDER SEC. 79
ORD. 4099, BY LETTER DATED AUG. 6, 1962

BEARINGS ARE BASED ON THE BEARING OF
BATSON AVENUE AS SHOWN ON TRACT
NO 25271 - M. B. 651-86-98.

F. D. 1575- 81-122

FIELD WORK BY.....D. SAPPALL
OFFICE WORK BY.....G.S. PORTER
CHECKED BY.....G.D. BAILEY
BY.....W.J. BRENNER

FOR TOPOGRAPHY PRIOR TO CONSTRUCTION
SEE SURVEY DIVISION FILE MAP NO. P.T-293.

CSB-2856
A1 OF A2

COUNTY SURVEYORS MAP NO. B-5020

