


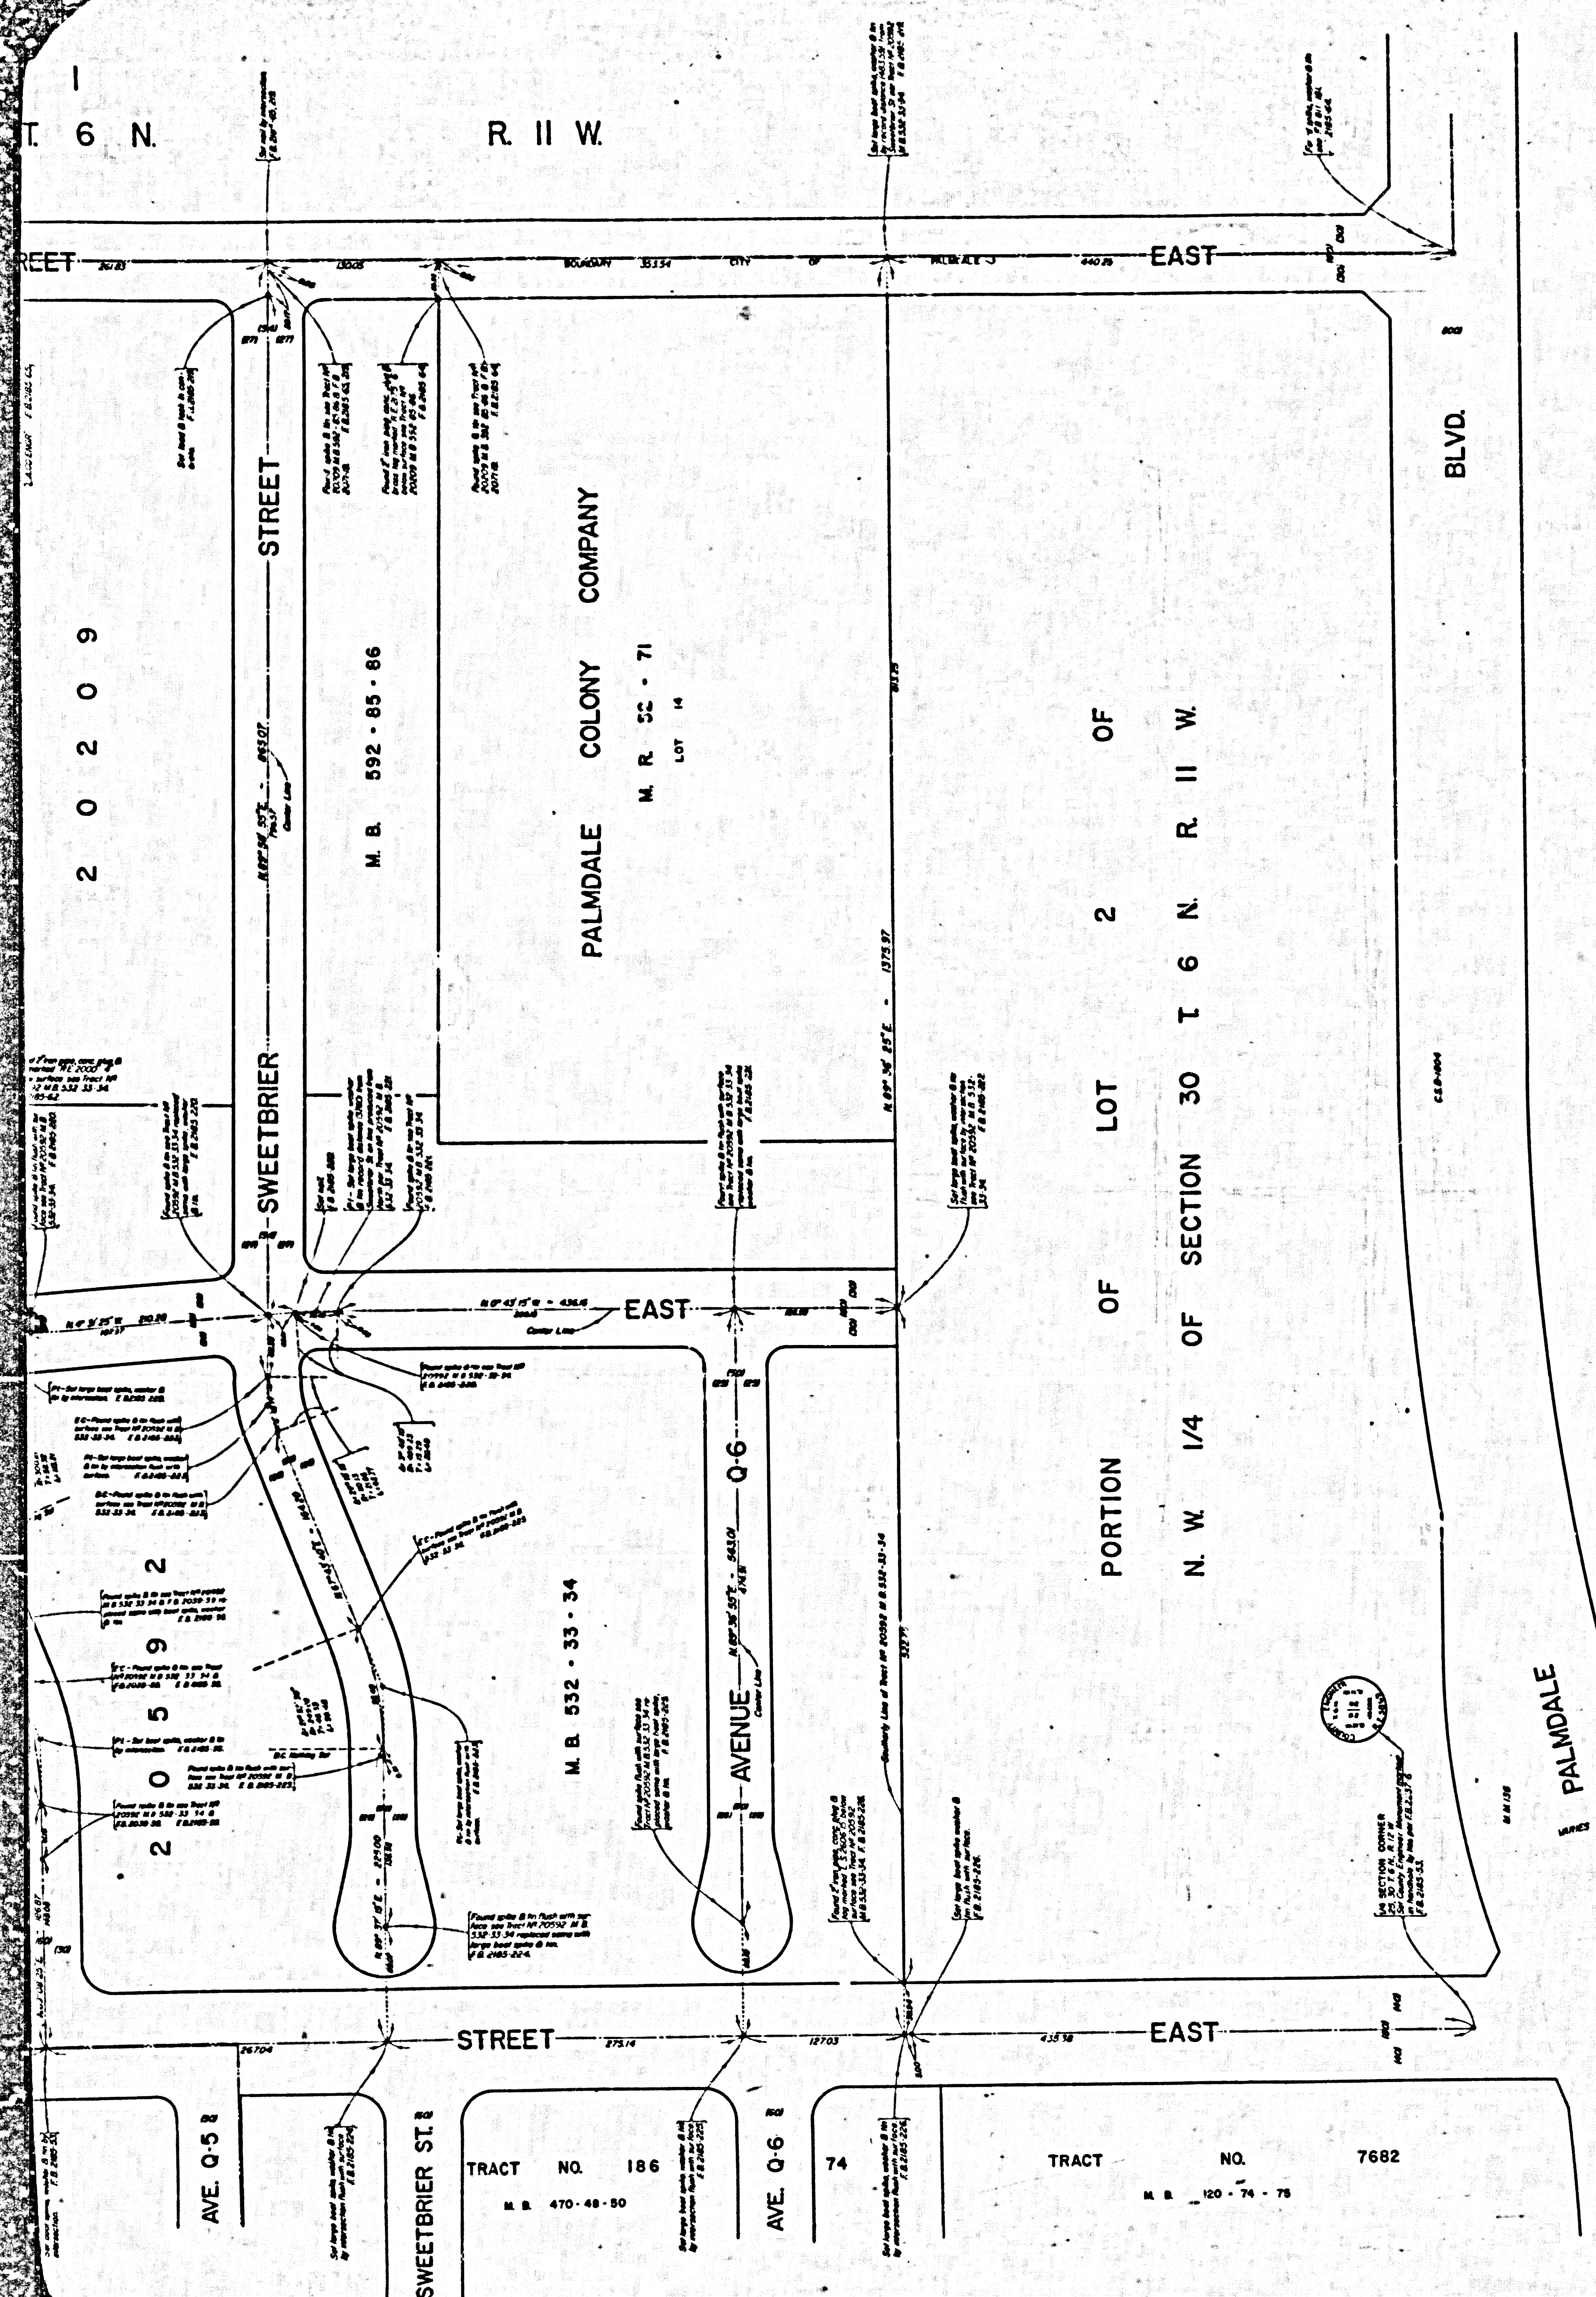


COUNTY OF LOS ANGELES
 MAP OF
 STREETS IN THE LADELLE AVENUE
 SANITARY SEWER DISTRICT
 COUNTY SURVEYOR'S MAP NO. B-2859
 SCALE: 1 INCH = 50 FT.

JOB NUMBER 0303.00
 JOHN A. LAMBIE - COUNTY ENGINEER
 SURVEYED JAN. 1959, OCT. 1963
 SURVEYED ON REQUEST OF THE COUNTY
 ENGINEER UNDER AUTHORITY OF THE
 BOARD OF SUPERVISORS BY ORDER DATED
 FEB. 26, 1946
 BEARINGS ARE BASED ON THE BEARING OF
 20TH STREET EAST AS SHOWN ON CSB-1804
 FB 2185-54-64 217-228

FIELD WORK BY.....J. S. COATES
S. HALISKY
 OFFICE WORK BY.....J. J. EDWARDS
 CHECKED BY.....M. OSMITA


THIS SURVEY MADE TO ESTABLISH CENTER
 LINES ON THE STREETS IN THIS AREA PRE-
 LIMINARY TO CONSTRUCTION OF SEWERS IN
 THE SANITARY SEWER DISTRICT COUNTY
 IMPROVEMENT NO. 208414

CSB-2859
 A1 OF A2

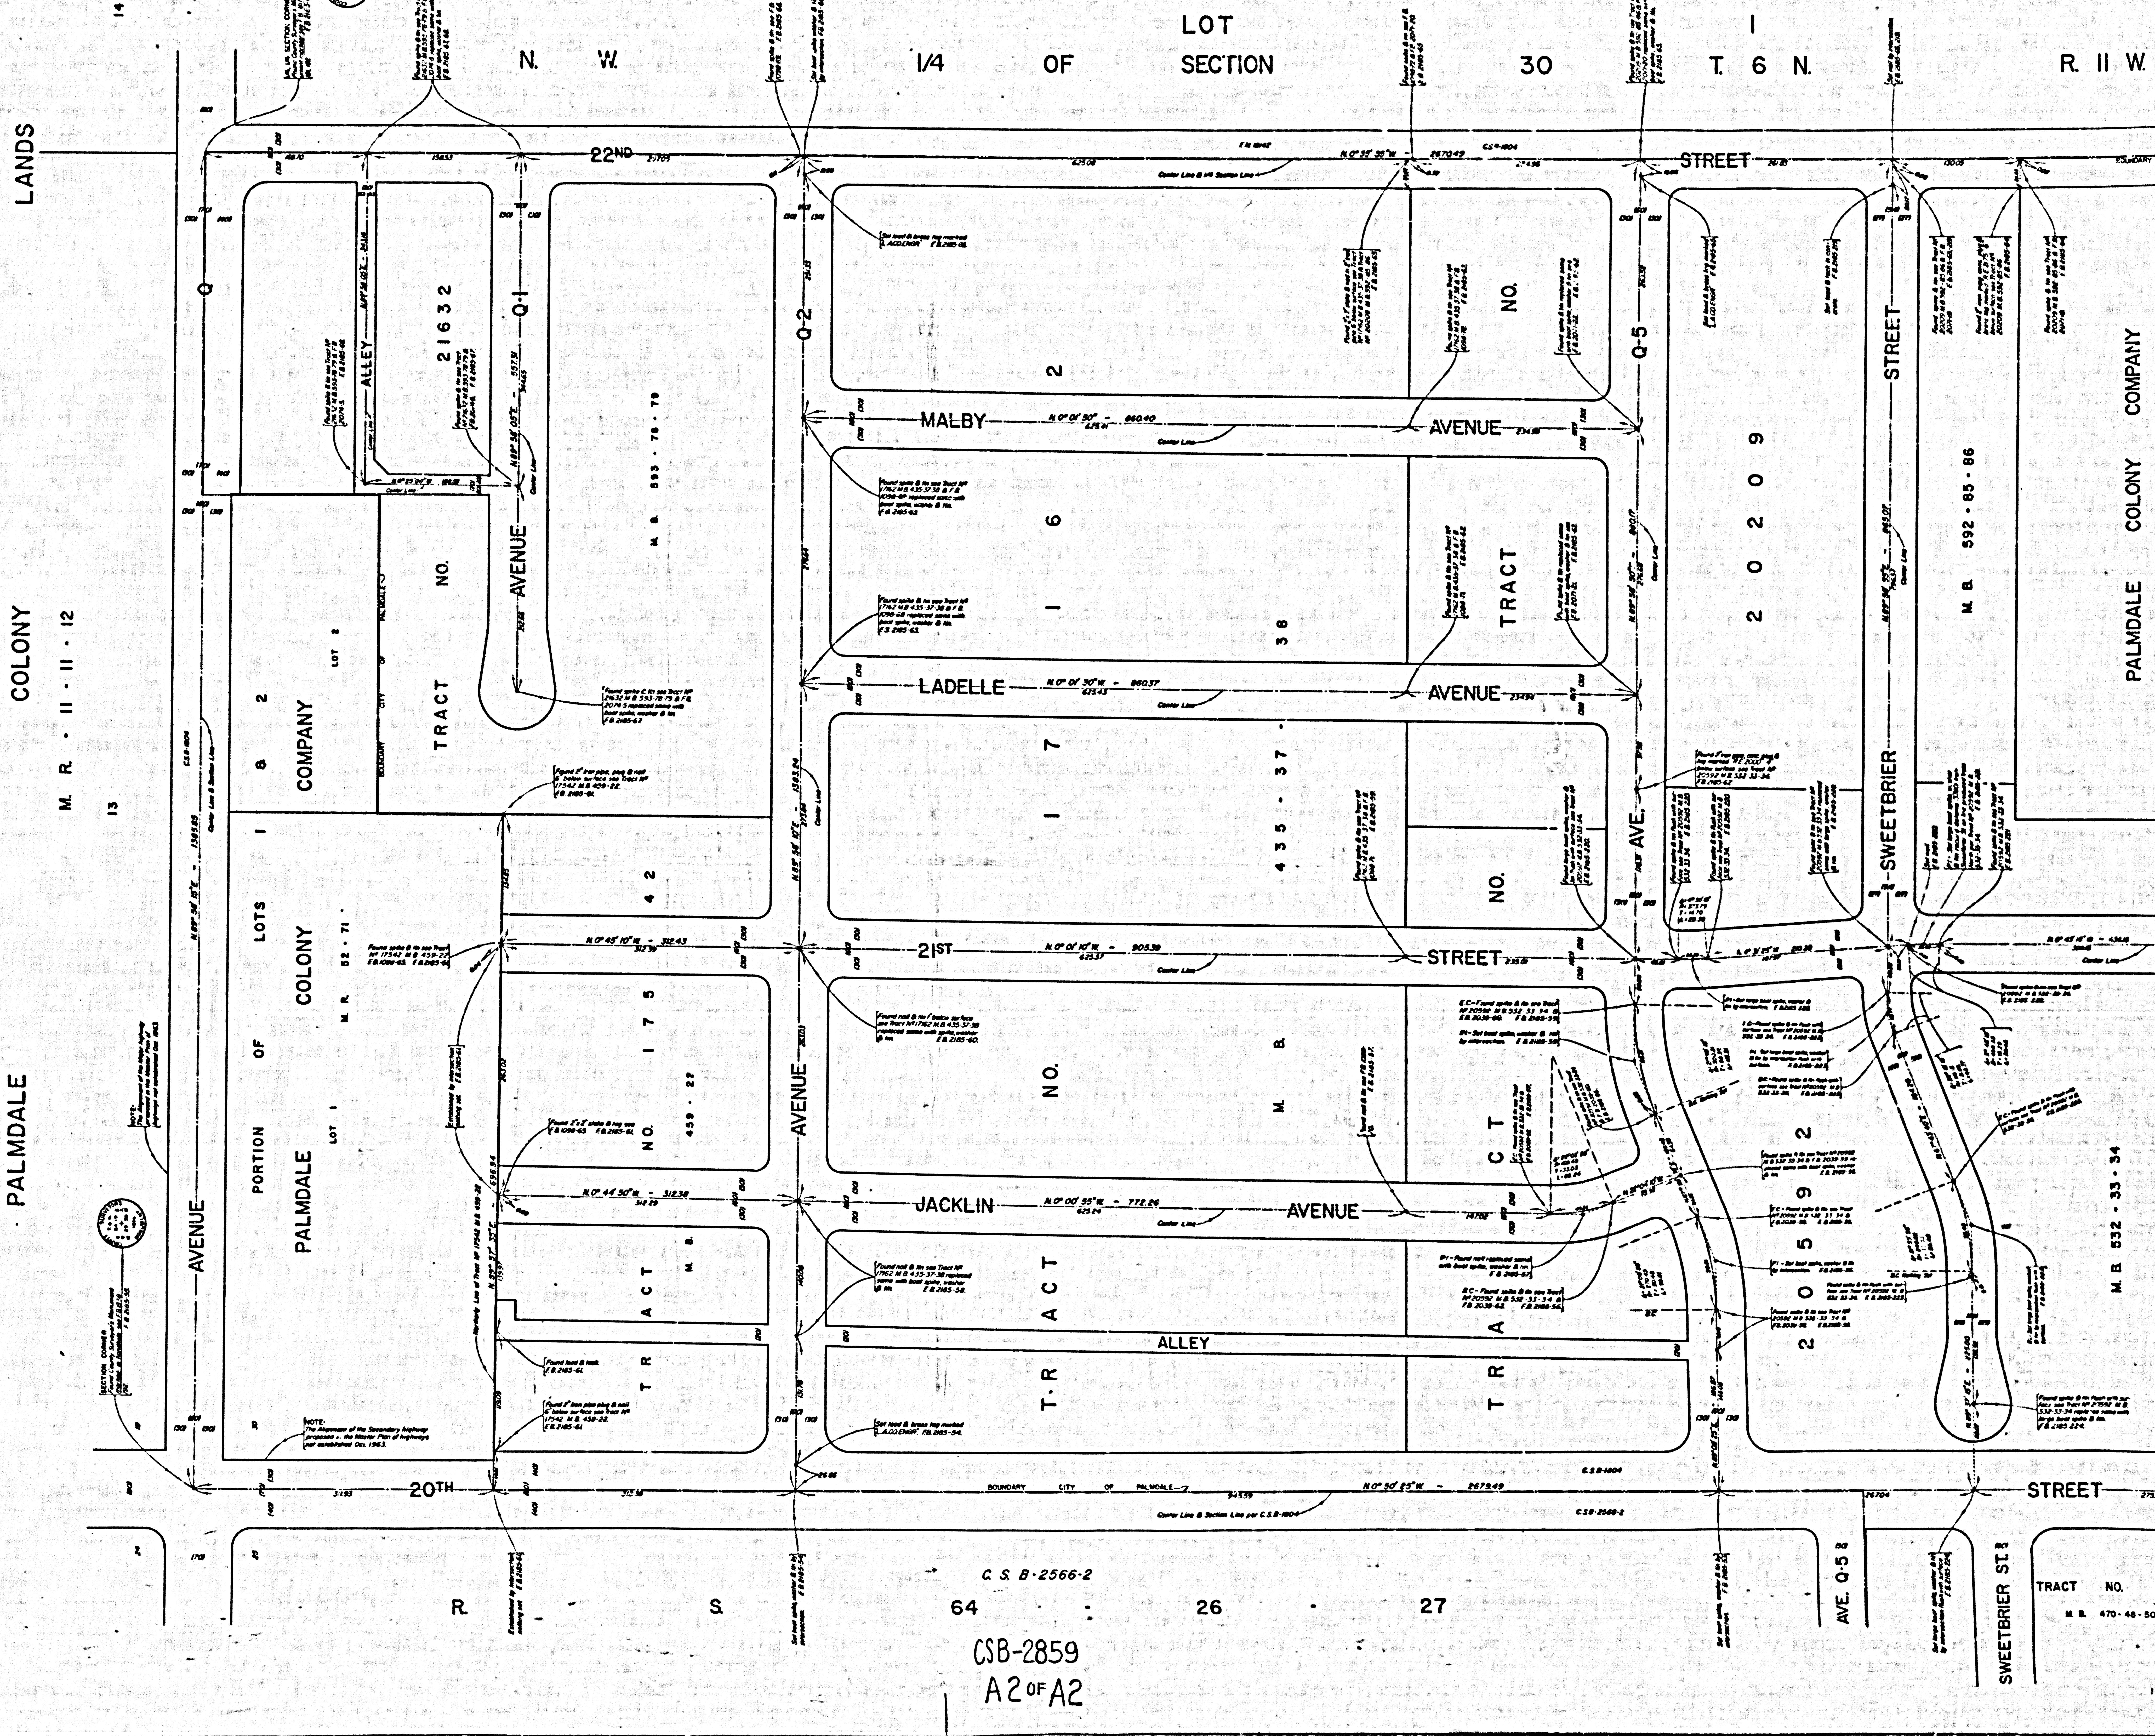

PALMDALE COLONY

M. R. - II - II - 12

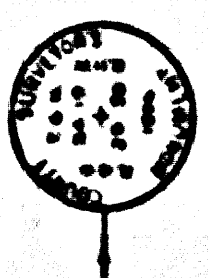

PORTION OF PALMDALE COLONY

COMPANY

TRACT NO. 21632

M. B. 593 - 76 - 79

AVENUE

JACKLIN AVENUE

LADELLE AVENUE

MALBY AVENUE

T.R. ACT

NO. 435 - 37

TRACT NO. 16

2

AVENUE

NO. 20592

CT

TRACT NO. 17

NO. 2

STREET

AVENUE

STREET

AVE. Q-5 R

SWEETBRIER ST

TRACT NO. 186

M. B. 532 - 33 - 34

M. B. 592 - 85 - 86

PALMDALE COLONY COMPANY

M. R. 52 - 71

LOT 14