
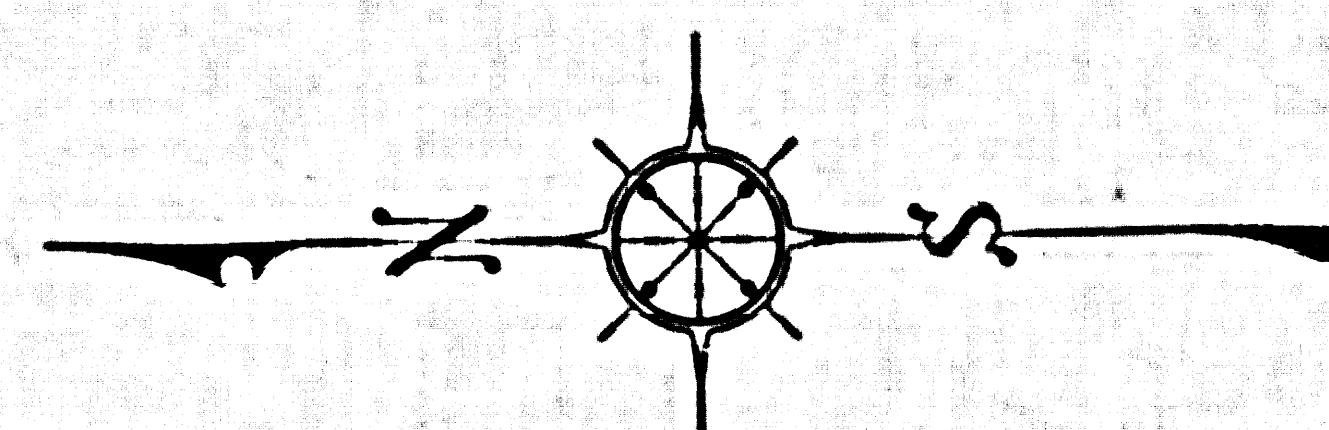


3401

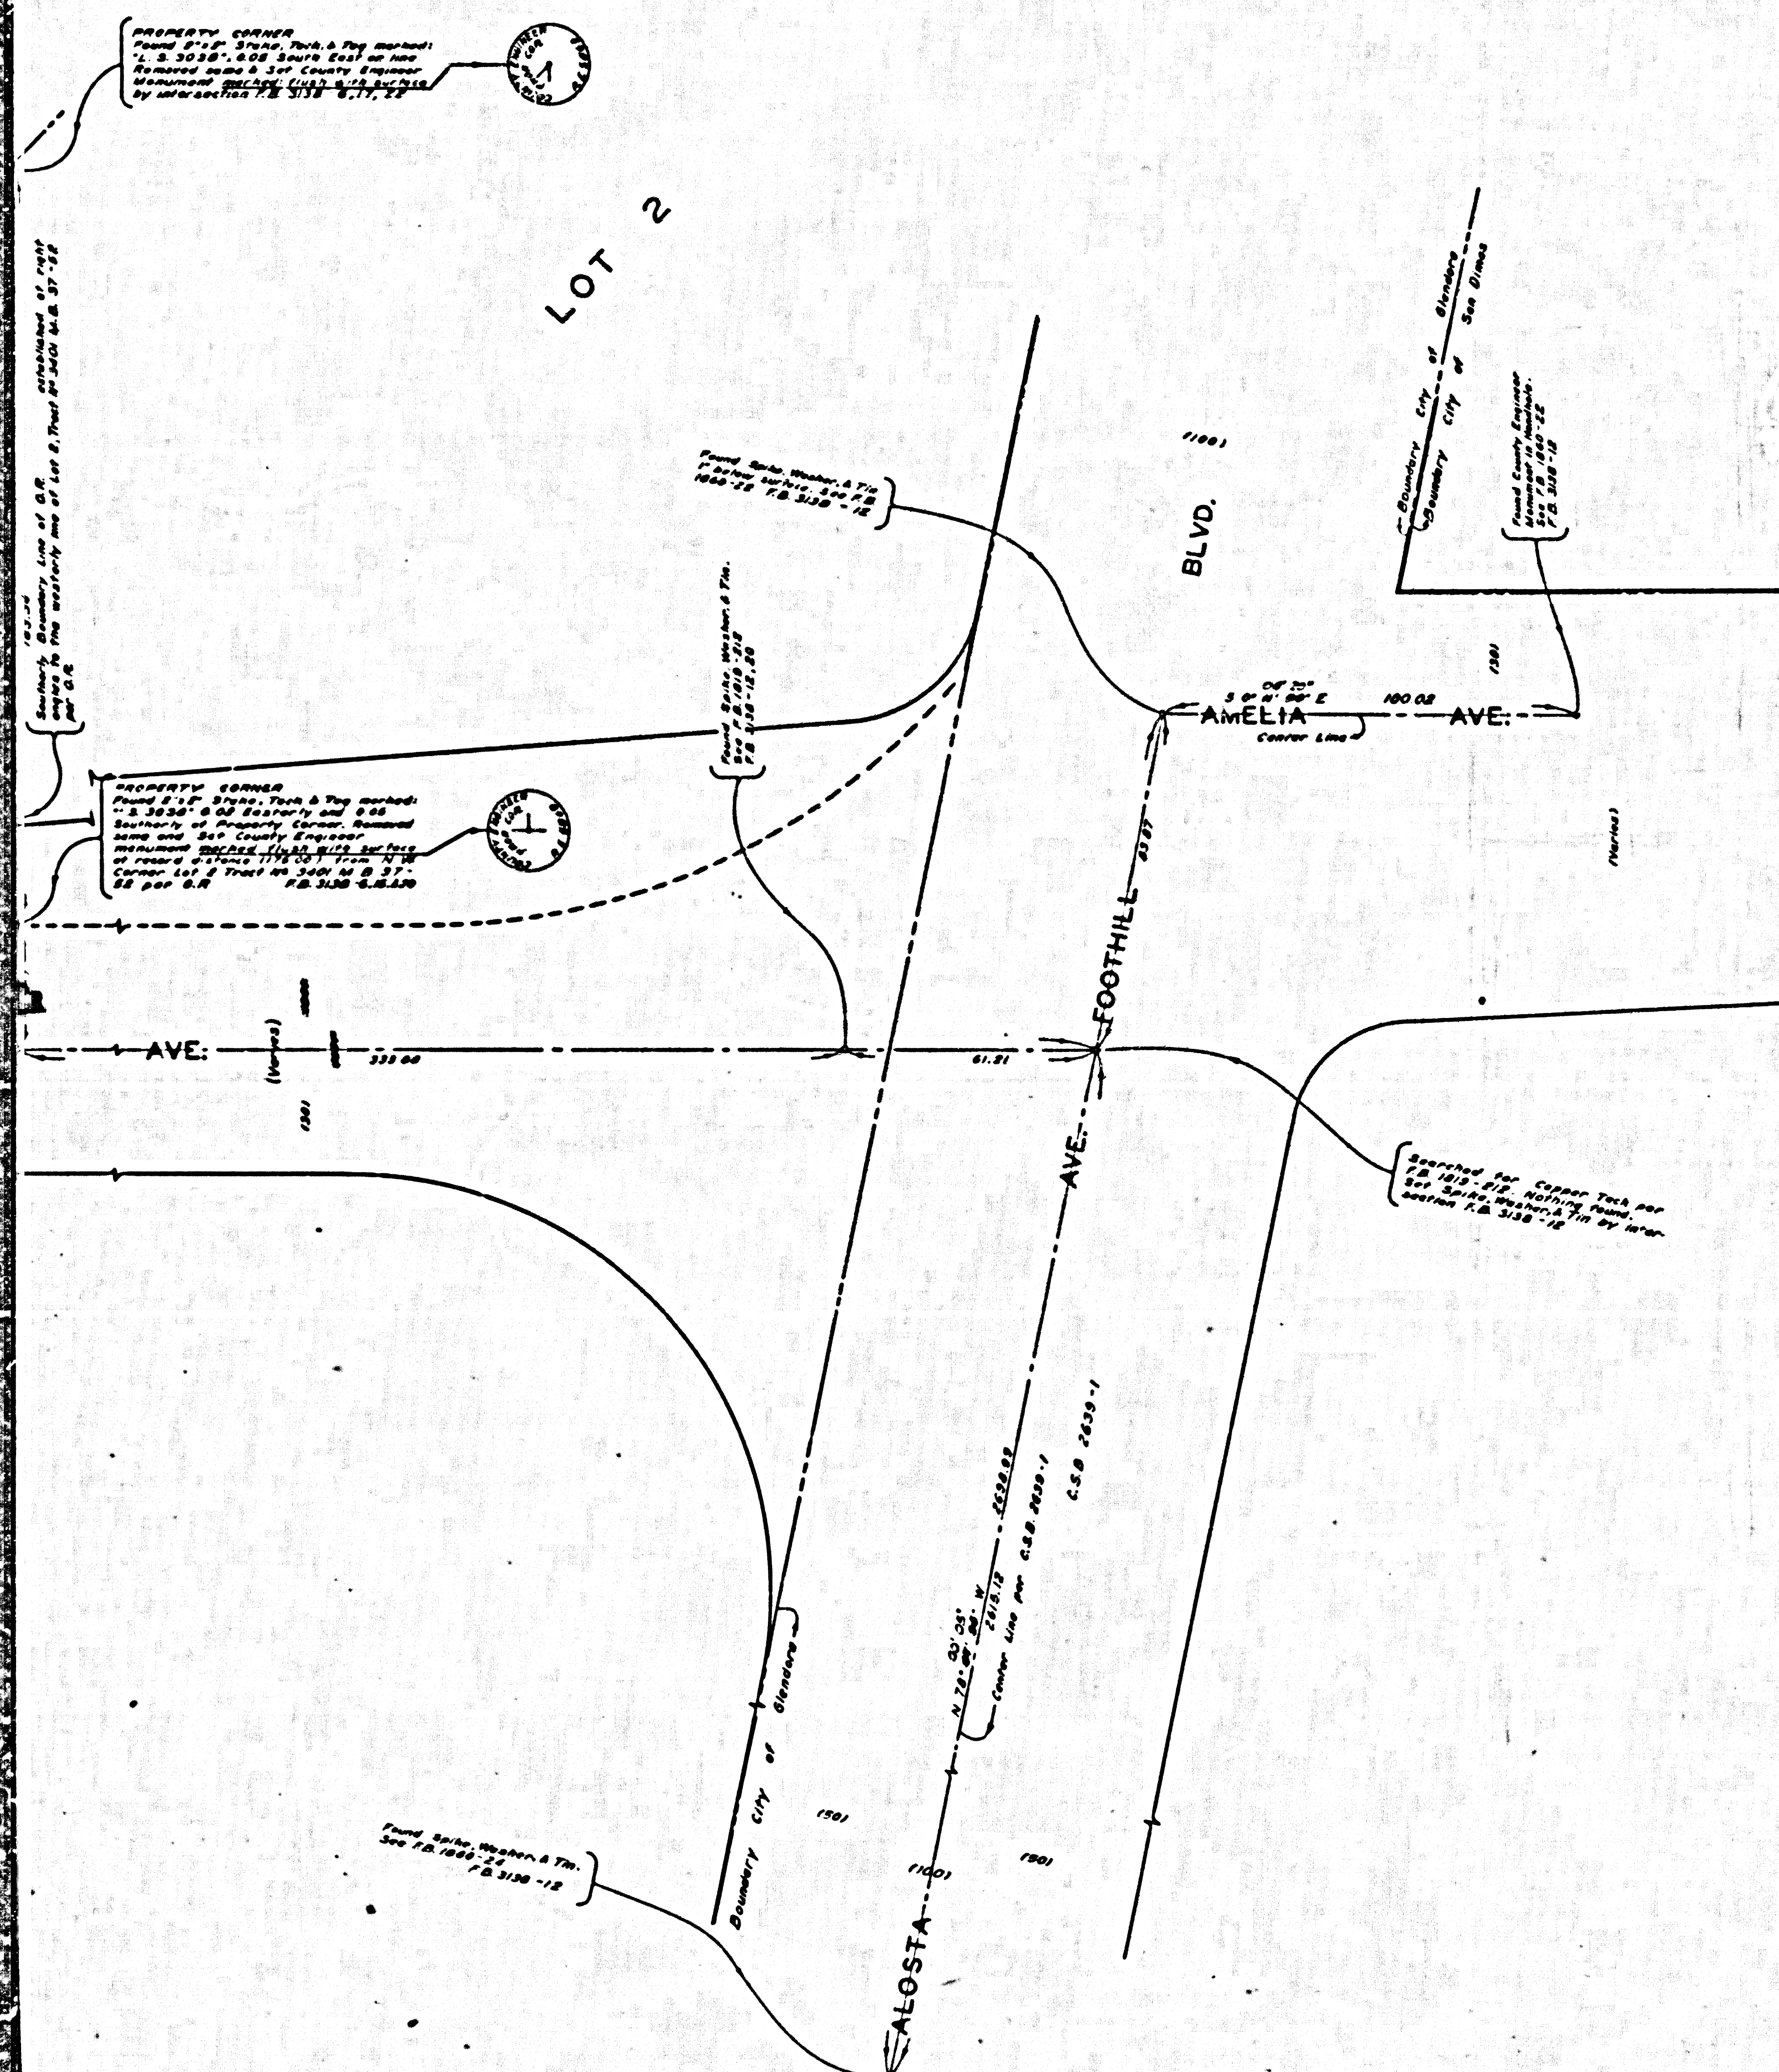

COUNTY OF LOS ANGELES
MAP OF
LOS ANGELES COUNTY
FIRE STATION SITE NO. 86
GLENORA AREA
BEING A PORTION OF LOT 2
TRACT NO. 3401 M. B. 37-52
COUNTY SURVEYORS MAP NO. B-2863
SCALE = 1 INCH = 20 FT.

JOB NUMBER 003853

JOHN A. LAMBIE - COUNTY ENGINEER
SURVEYED AUGUST-OCTOBER 1963

**SURVEYED ON REQUEST OF THE CHIEF ENGINEER
COUNTY FIRE PROTECTION DISTRICTS
UNDER SEC. 79. ORD. 1099. BY LETTER
DATED JULY 24 1963**

BEARINGS ARE BASED ON THE BEARING OF
AMELIA AVE AS SHOWN ON CSB-2503

FIELD WORK BY.....D. E. HOLMES
OFFICE WORK BY.....R. S. DOWNS
CHECKED BY.....G. E. BARR

IM 48

FOR TOPOGRAPHY PRIOR TO CONSTRUCTION
SEE SURVEY DIVISION FILE MAP N°P.T.H-49

CSB-2863
A1 OF A2

TRACT

No

3401

M.B.

37

52

LOT

2
LOT

LOS ANGELES COUNTY
FIRE STATION SITE N°86
0.368 ACRES
O.R. 72079-829

Used Right of Way Line

~~CONFIDENTIAL~~

AVE.

FOOTHILL

ALVO.

~~AMELIA~~

CSB-2863
A2 OF A2