


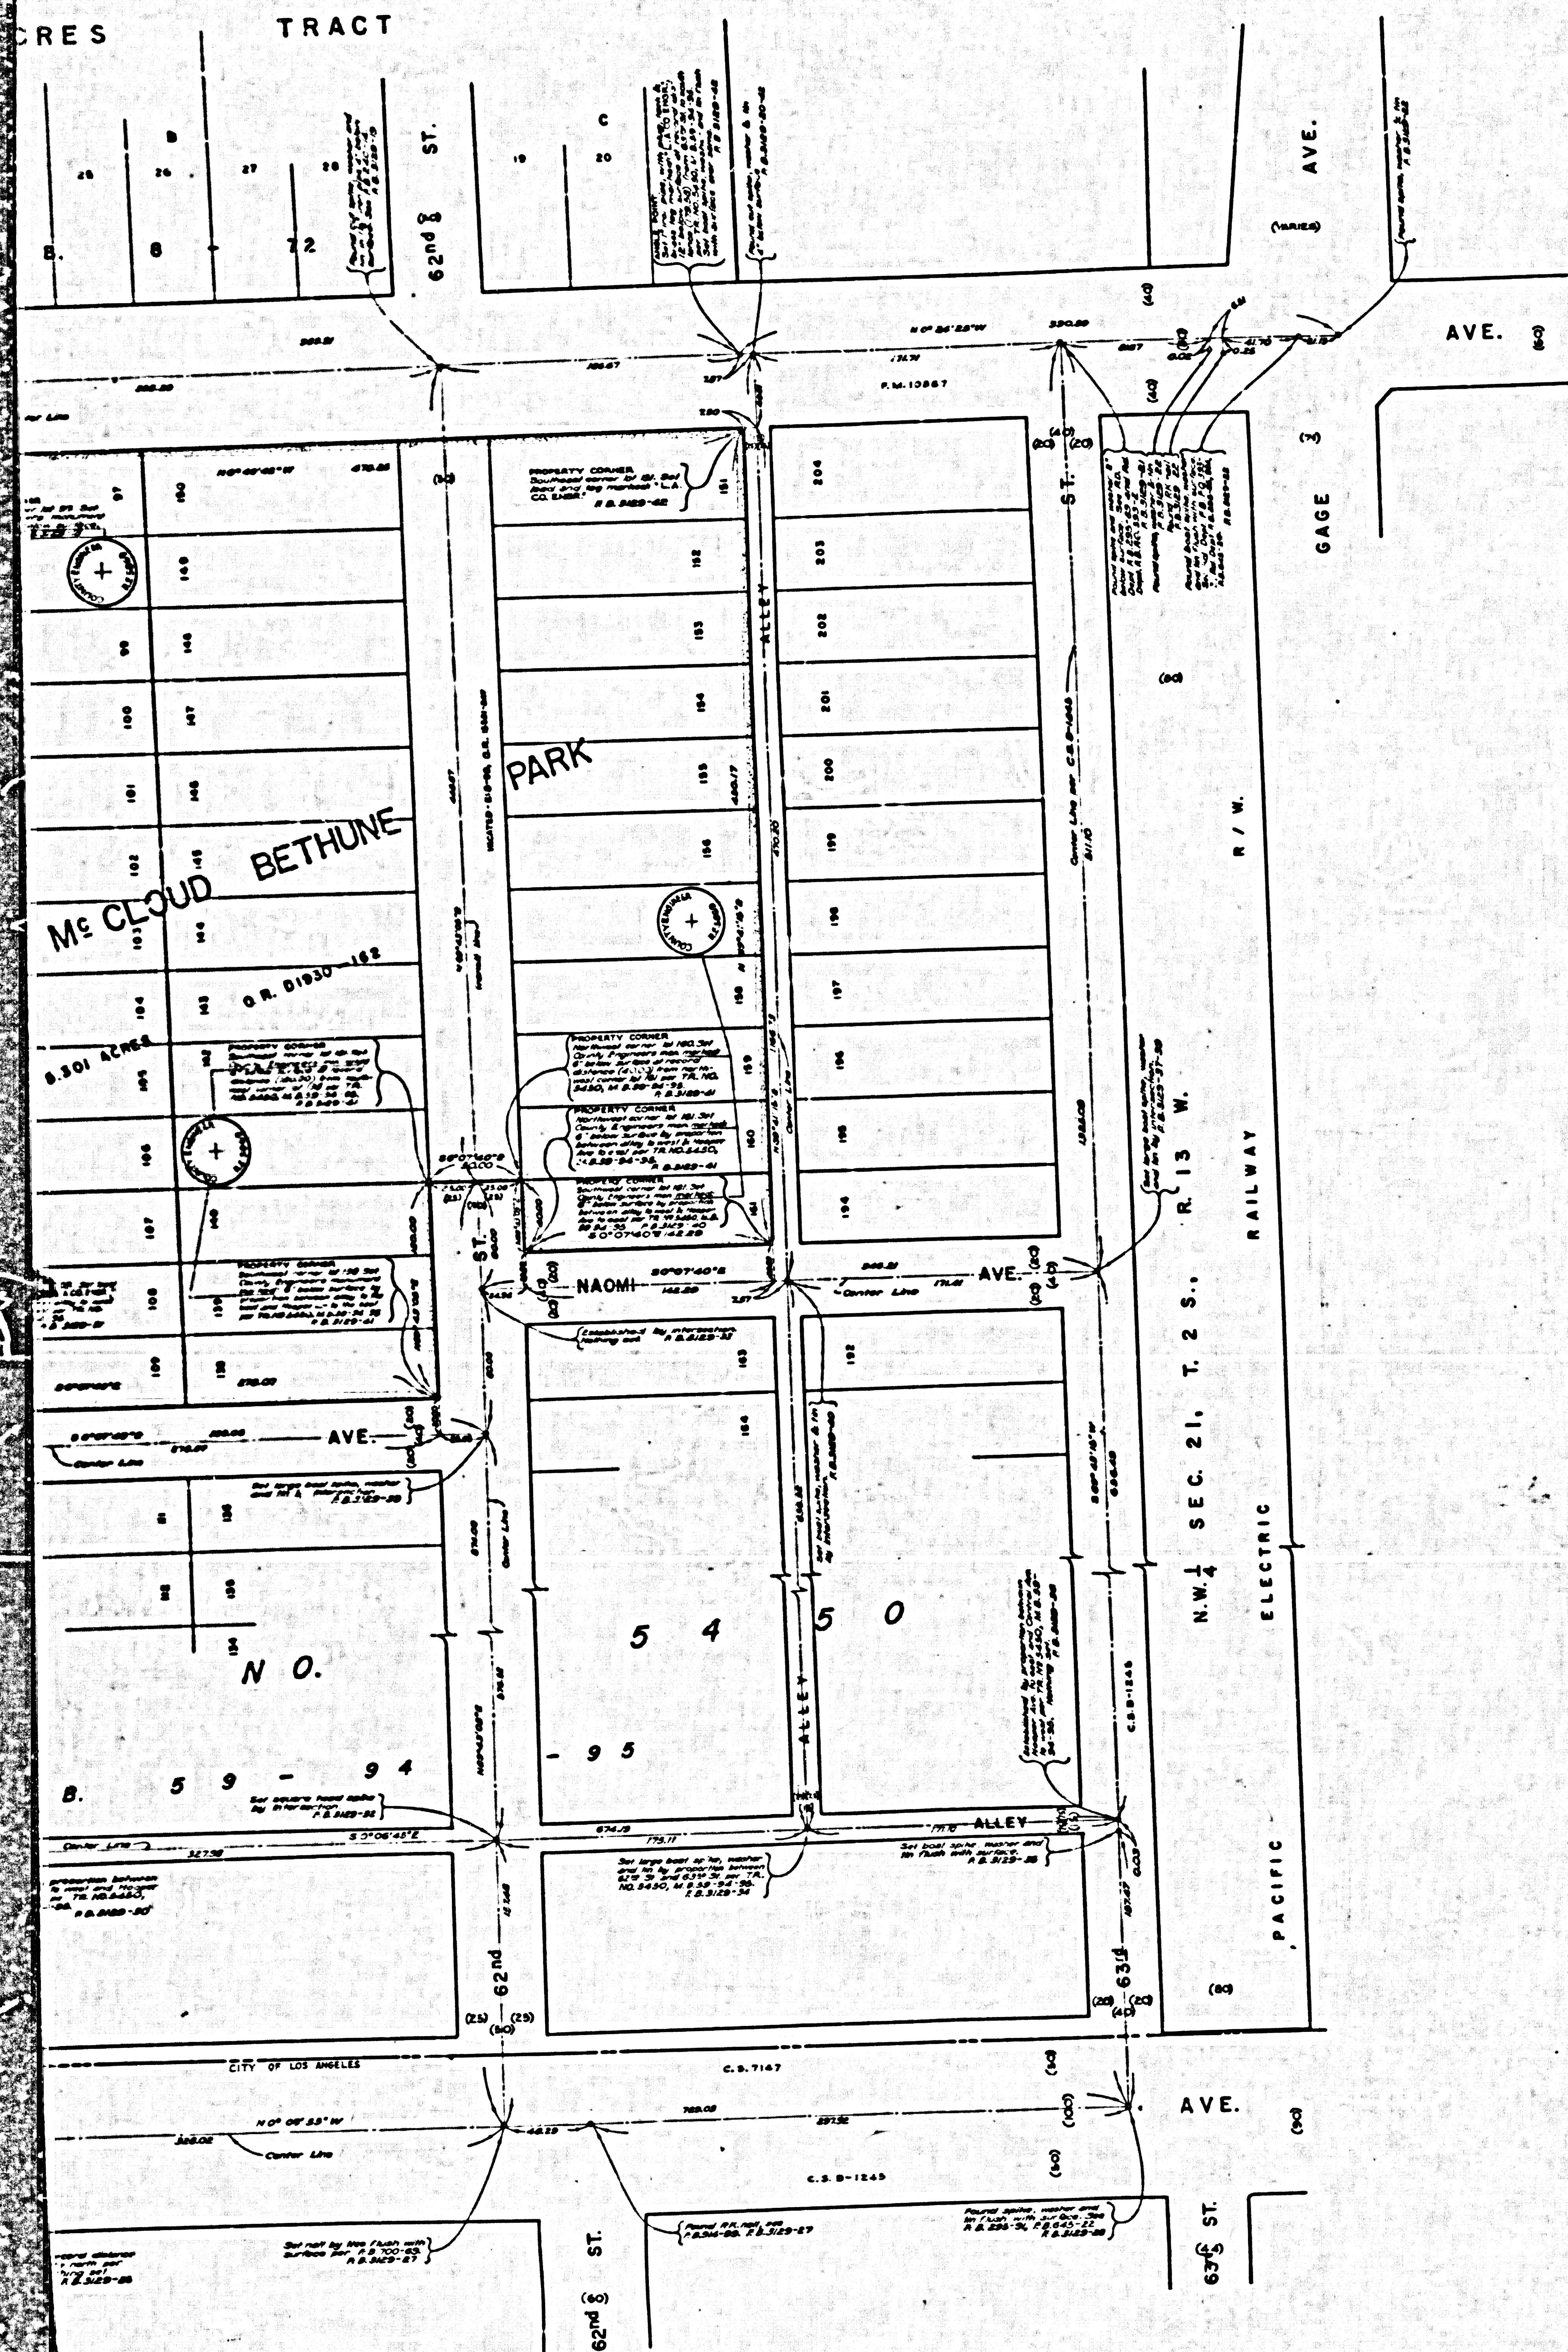

COUNTY OF LOS ANGELES
 MAP OF
MARY MC CLOUD BETHUNE PARK
 BEING A PORTION OF TRACT NO. 5450
 M. B. 59-94-95
 COUNTY SURVEYOR'S MAP NO. B-2864
 SCALE: 1 INCH = 40 FT.


JOB NUMBER 0055.77
 JOHN A. LAMBIE - COUNTY ENGINEER
 SURVEYED JULY, 1963
 SURVEYED ON REQUEST OF THE COUNTY
 ENGINEER UNDER SEC. 79, ORD. 4089
 BY LETTER DATED MAY 16, 1963
 BEARINGS ARE BASED ON THE BEARING OF
 63rd STREET AS SHOWN ON C.S.B.-1245
 E.B. 3129-1-42
 FIELD WORK BY.....J. H. BROWN
 OFFICE WORK BY.....G. M. BOYER
 CHECKED BY.....M. OSMITA

CSB-2864
 A1 OF A2

"FOR TOPOGRAPHY PRIOR TO CONSTRUCTION SEE
 SURVEY DIVISION FILE MAP NO. P.T.H.-46-2"

COMPLANT SURVEYORS YTHUUC

COMPLANT SURVEYORS WMB NO B-5-884

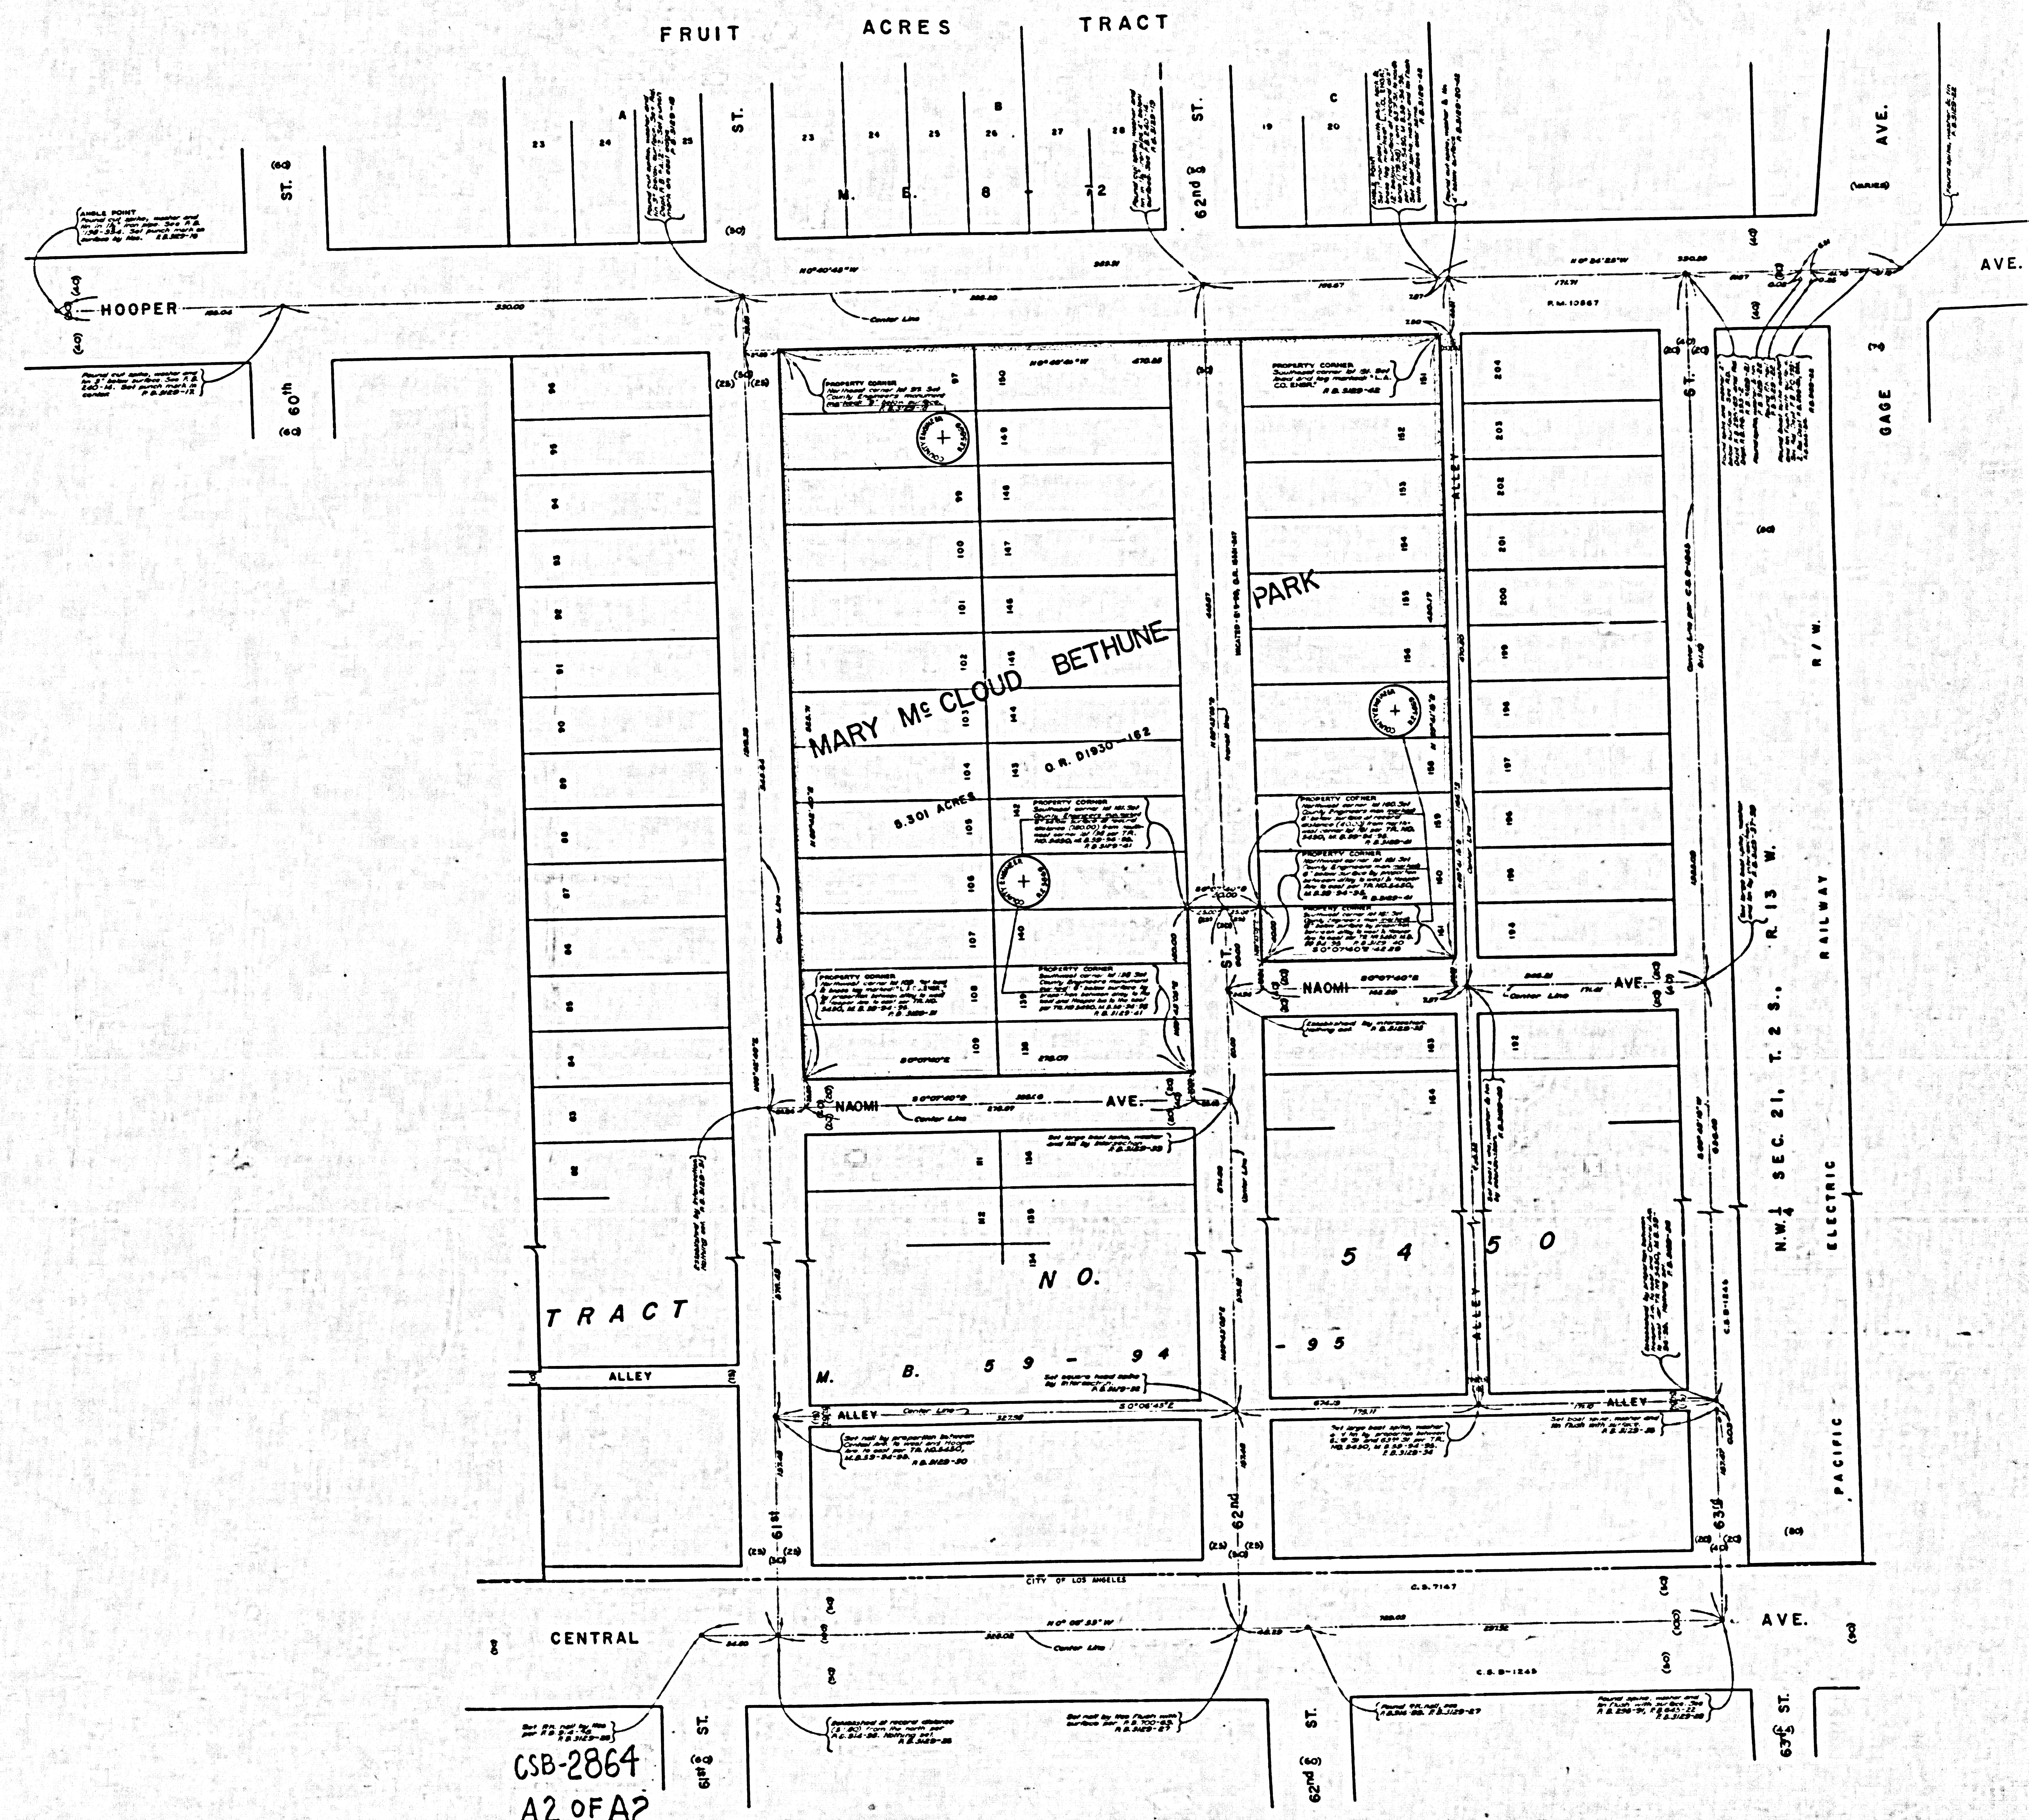

CSB-2864
A2 of A2