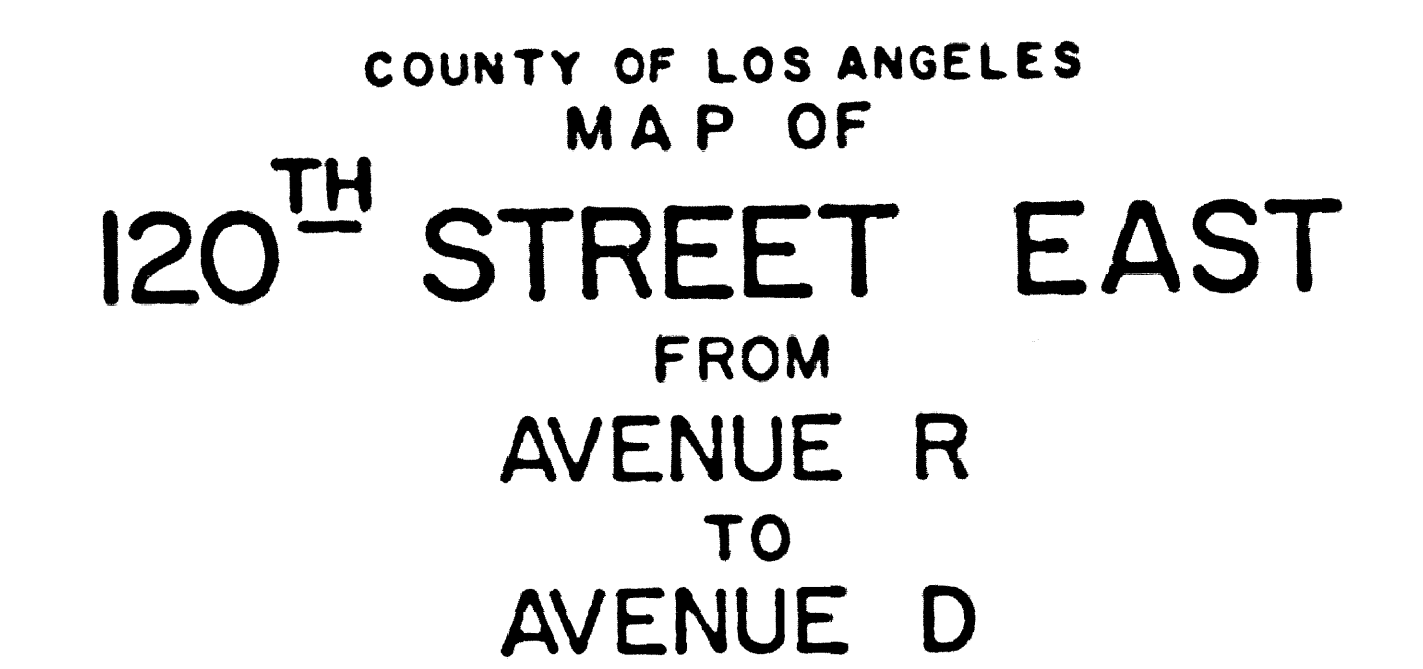


[illegible]

JOB NUMBER 009247

JOHN A. LAMBE - COUNTY ENGINEER

SURVEYED MAR 1961 TO JULY 1962


SURVEYED ON REQUEST OF THE REGIONAL
PLANNING COMMISSION UNDER SEC. 79,
ORD. 4093 BY LETTER DATED DEC 19-1960
AND BY BOARD ORDER DATED DEC 11, 1961.

BEARINGS ARE BASED ON THE BEARING OF THE
NORTH LINE OF THE NW 1/4 OF SECTION 33,
T.5N., R.10W., PER C.S.B-1571-1

F.B. 2687-5-110
F.B. 2933-5-78

FIELD WORK BY.....C. CIERCE
OFFICE WORK BY.....T.H. BJRNS
G.H. BOYER
CHECKED BY.....W. J. BRENNER

CSB-2867-4
A1 OF A3

 

CSB-2367-4
A2 OF A3

