
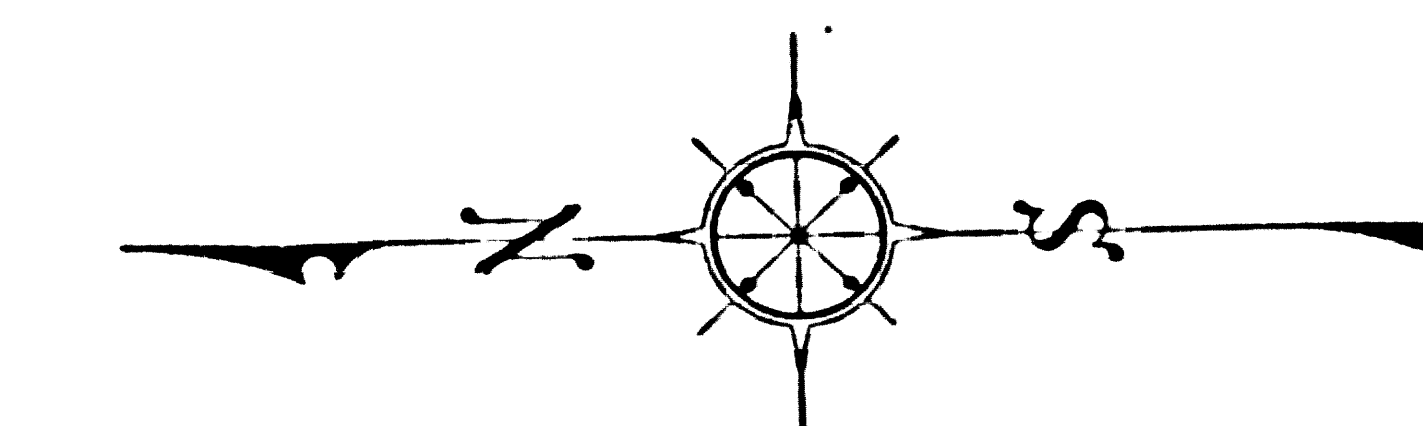


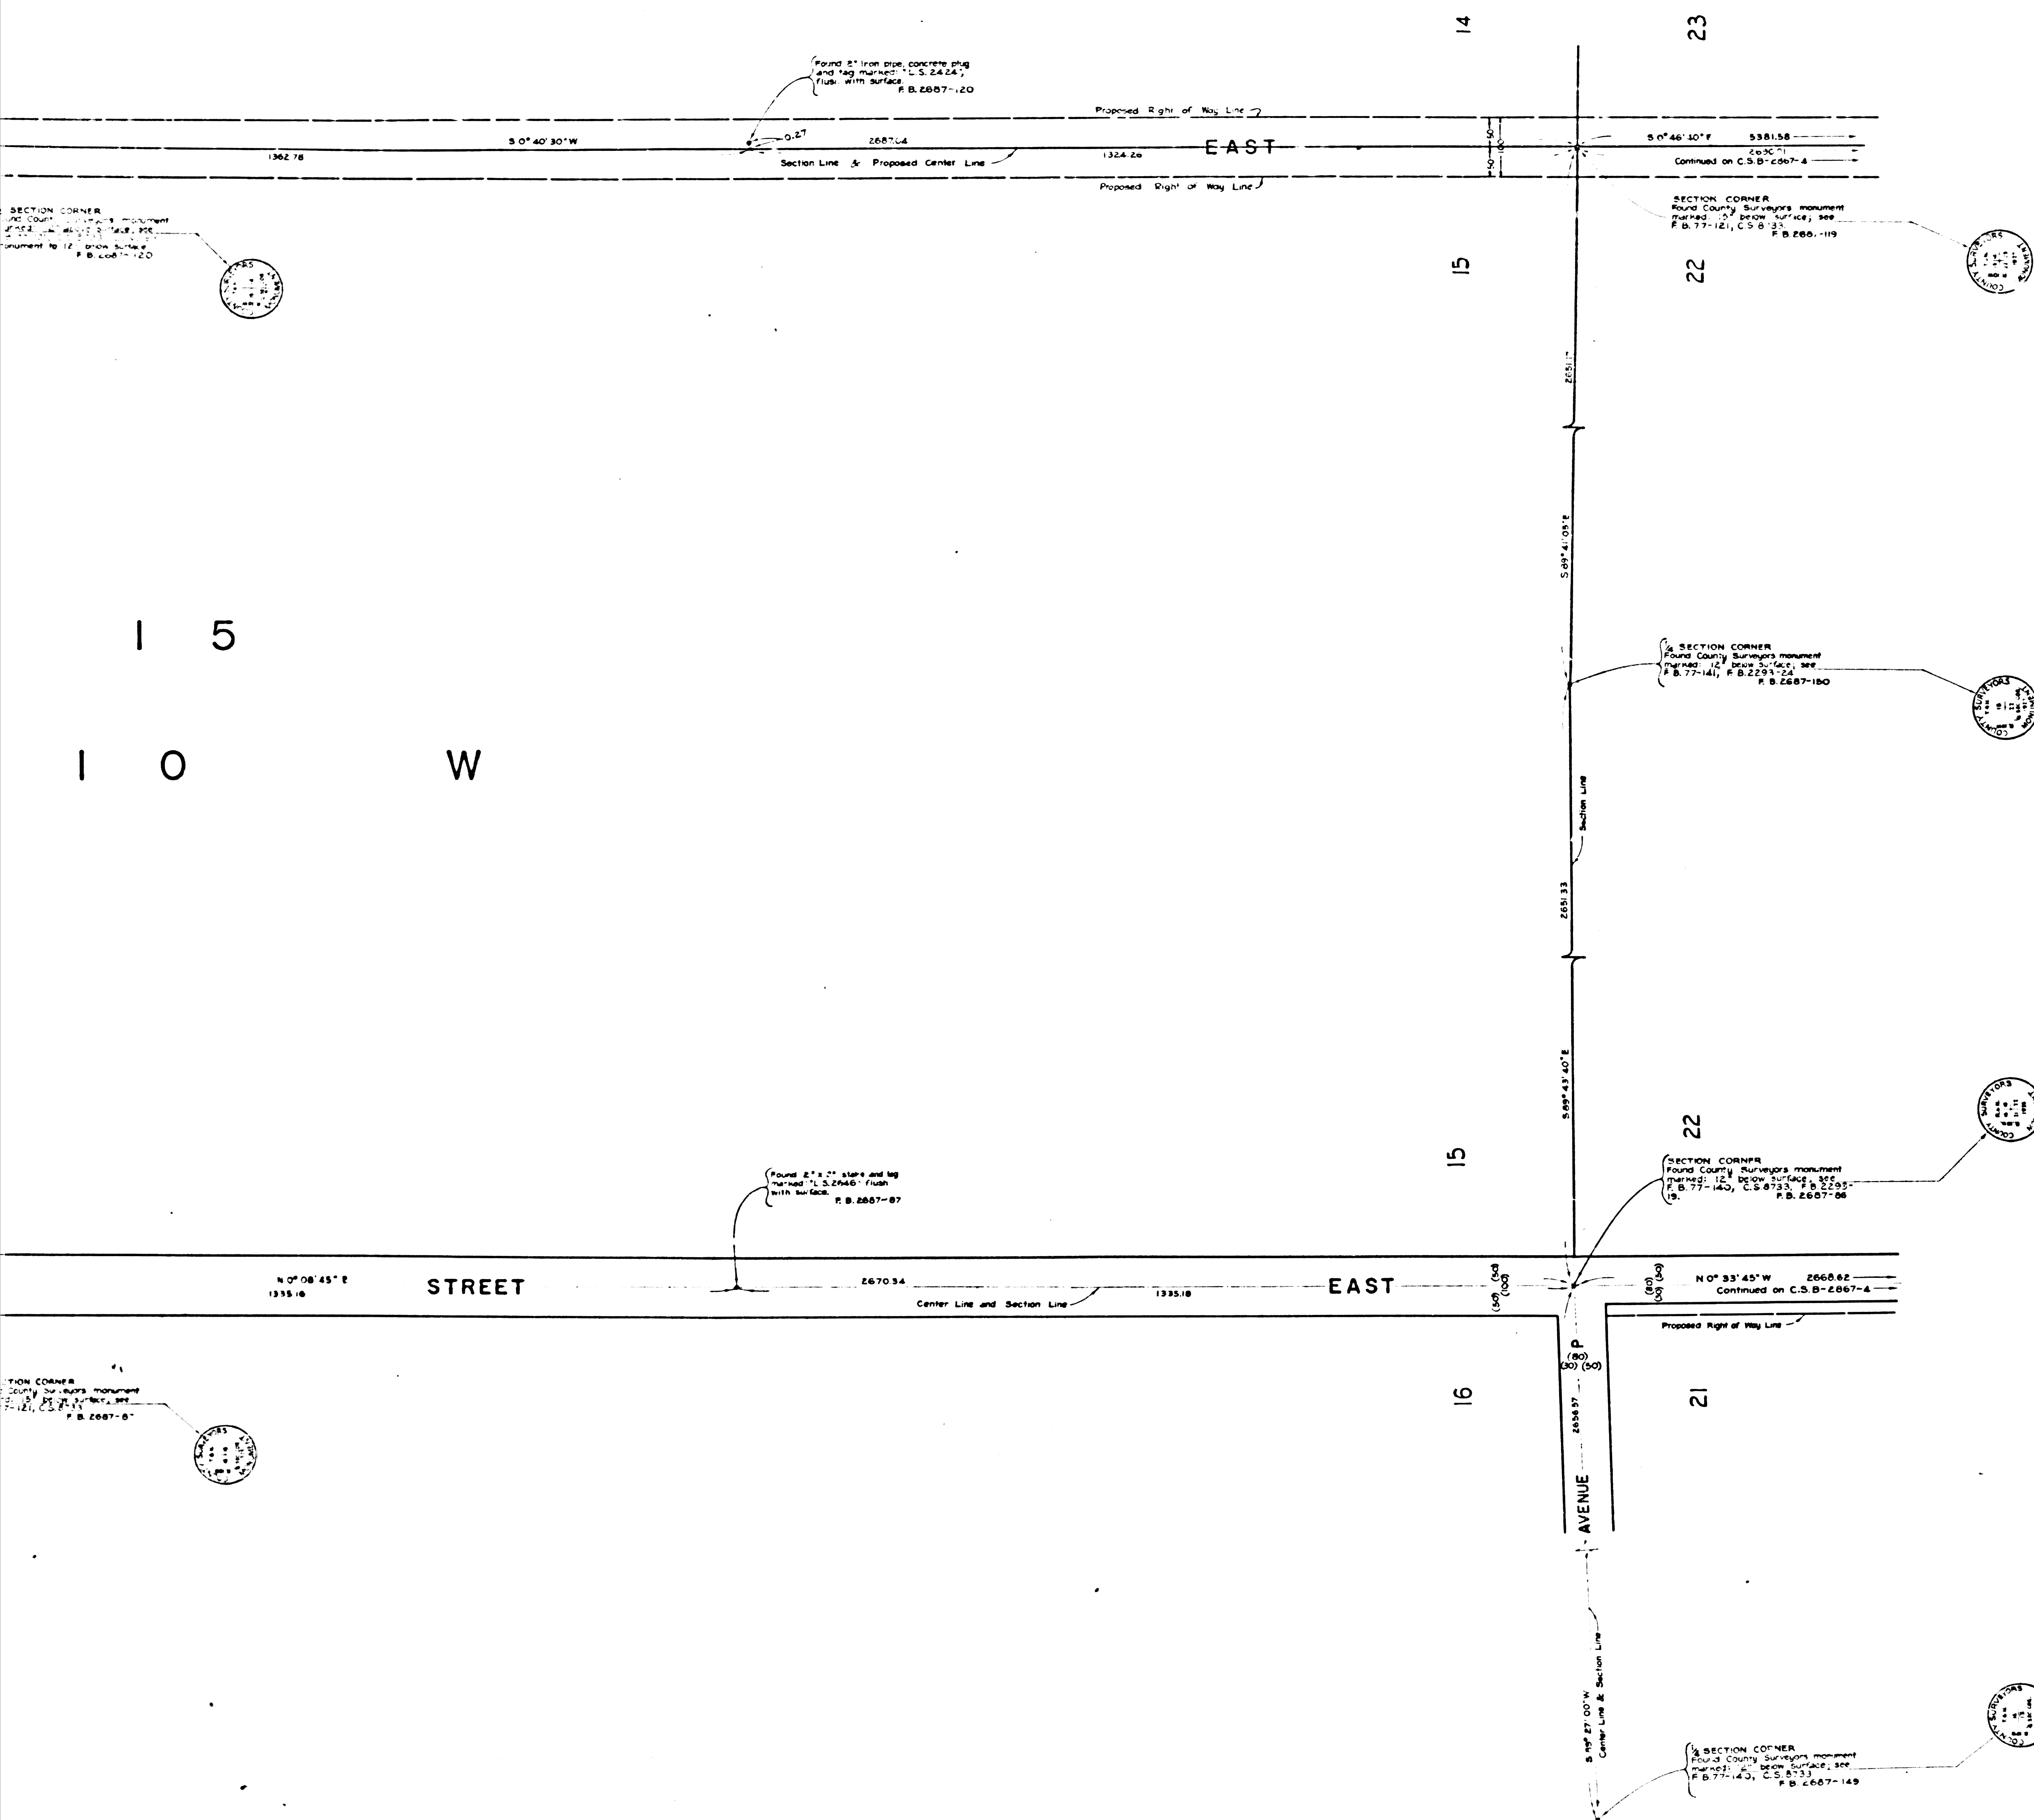


COUNTY OF LOS ANGELES
 MAP OF
120TH STREET EAST
 FROM
 AVENUE R
 TO
 AVENUE D

106TH-110TH STREET EAST
 FROM
 FORT TEJON ROAD
 TO
 AVENUE E
 COUNTY SURVEYORS MAP NO. B-2867
 SHEET NO. 5 OF 10 SHEETS
 SCALE:- 1 INCH = 100 FT.

JOB NUMBER 003237
 JOHN A. LAMBIE - COUNTY ENGINEER
 SURVEYED MAR 1961 TO JULY 1962
 SURVEYED ON REQUEST OF THE REGIONAL
 PLANNING COMMISSION UNDER SEC. 79,
 ORD. 4099 BY LETTER DATED DEC. 19, 1960
 AND BY BOARD ORDER DATED DEC. 11, 1961
 BEARINGS ARE BASED ON THE BEARING OF THE
 NORTH LINE OF THE NW 1/4 OF SECTION 33,
 T. 5 N., R. 10 W., PER C.S.B. 1571-1
 F.B. 2687-5-110
 F.B. 2933-5-78
 FIELD WORK BY.....J.C. PIERCE
 OFFICE WORK BY.....T.H. BURNS
 G.H. BOYER
 CHECKED BY.....W.J. BRENNER

CSB-2867-5
 A1 of A3

 

CSB-2867-5
A2 OF A3

