



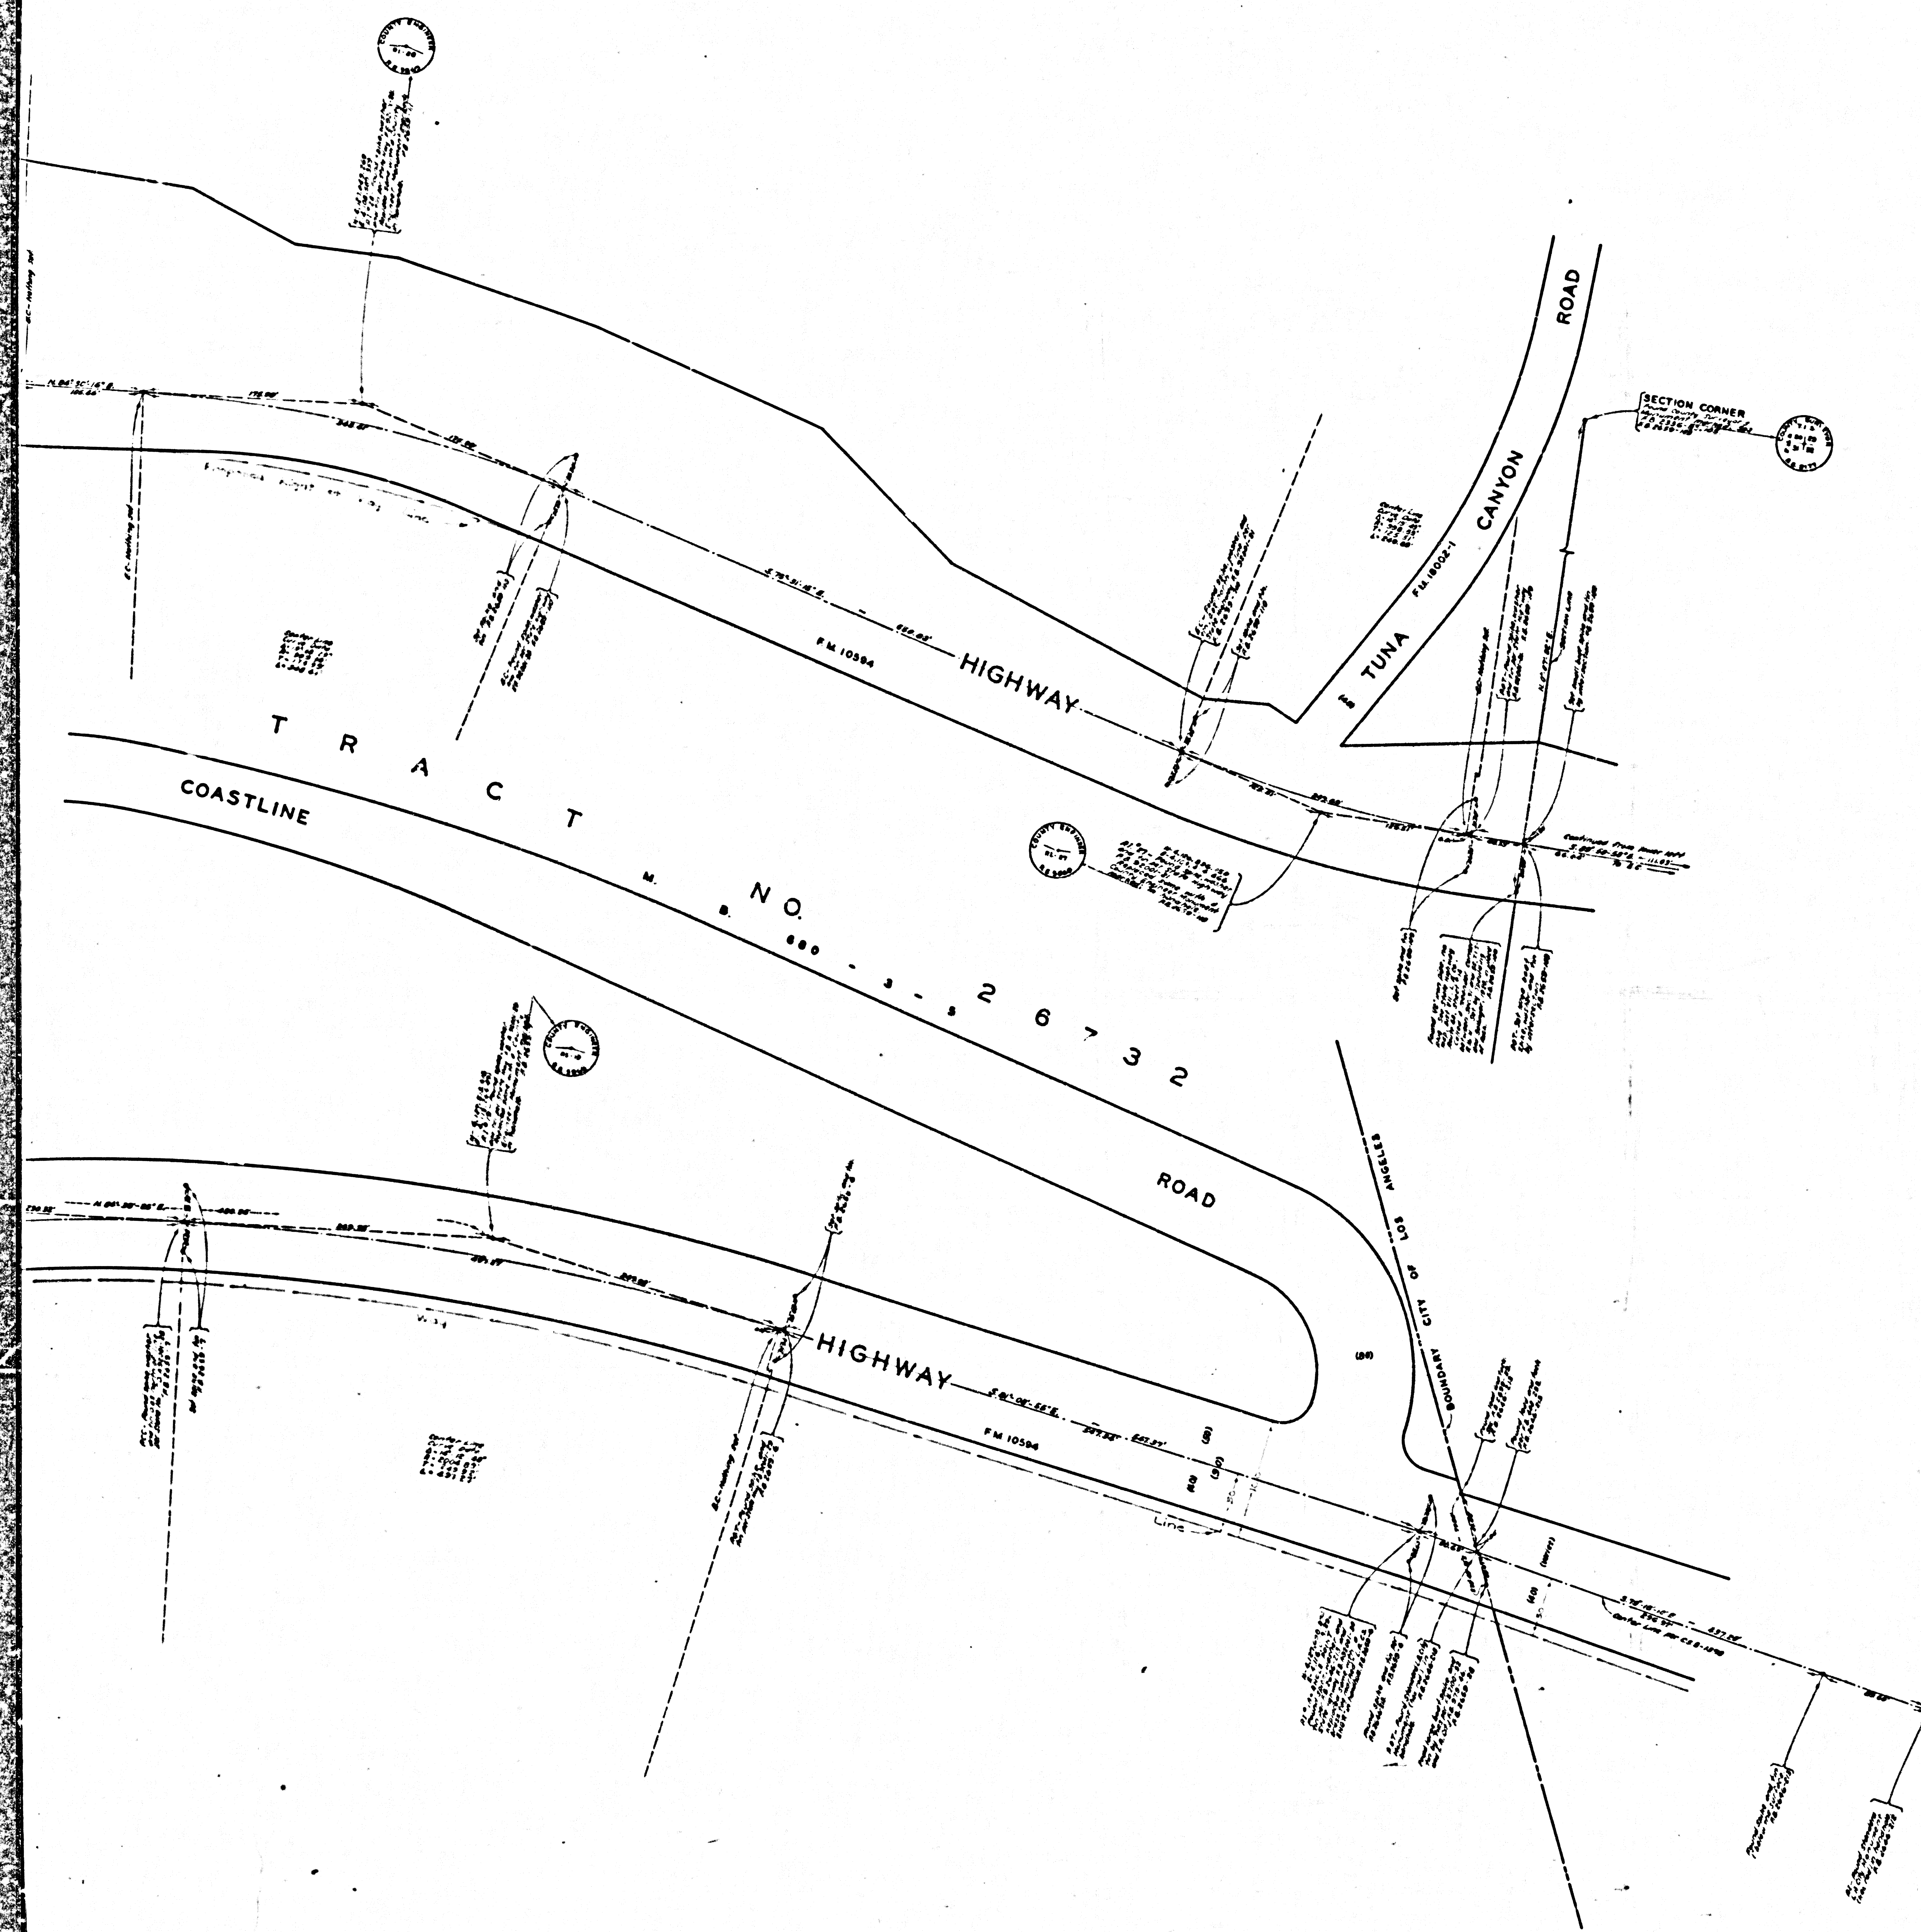

CSB-2868-1
A1 OF A4

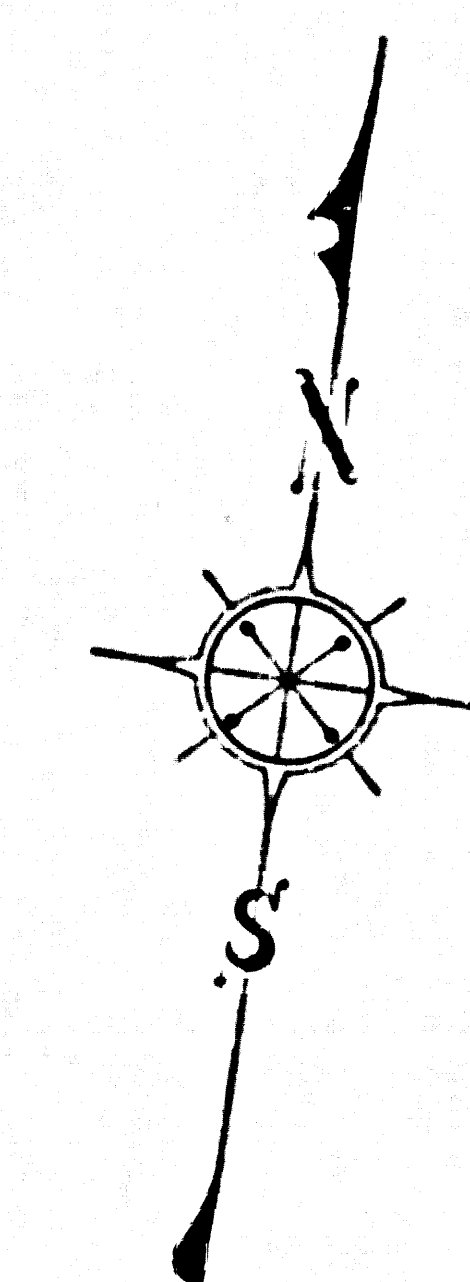

COUNTY OF LOS ANGELES
MAP OF
PACIFIC COAST HIGHWAY
FROM
WESTERLY BOUNDARY CITY OF LOS ANGELES
TO
MALIBU CANYON ROAD
COUNTY SURVEYOR'S MAP NO. B-2868
SHEET NO. 1 OF 3 SHEETS
SCALE: 1 INCH = 50 FT.


JOB NUMBER 0303.00
JOHN A. LAMBIE - COUNTY ENGINEER
SURVEYED JULY, 1960 - OCT., 1963
SURVEYED ON REQUEST OF THE COUNTY
ENGINEER UNDER SEC. 79, ORD. 4099
BY LETTER DATED APRIL 13, 1964.
BEARINGS ARE BASED ON THE CALIFORNIA
COORDINATE SYSTEM ZONE 7, PER ACT 8809
PUBLIC RESOURCES CODE. SEE C.S. 9423
F.B. 2859 - 9-244
FIELD WORK BY: E.T. MANKEY JR.
OFFICE WORK BY: G.D. BAILEY
CHECKED BY: W.J. BRENNER

REVISIONS:
① Added proposed Right of Way Line R/W/80 Pacific Coast Highway
to reflect Malibu Highway construction to Bluffton in 1964 per
of Highway contract July 25, 1970. F.B. 2860 A122.

1/4 SECTION CORNER
R. 1212 1/2 W. 34 N. 1/2 S. 1/2

E BEACH PARK

2499

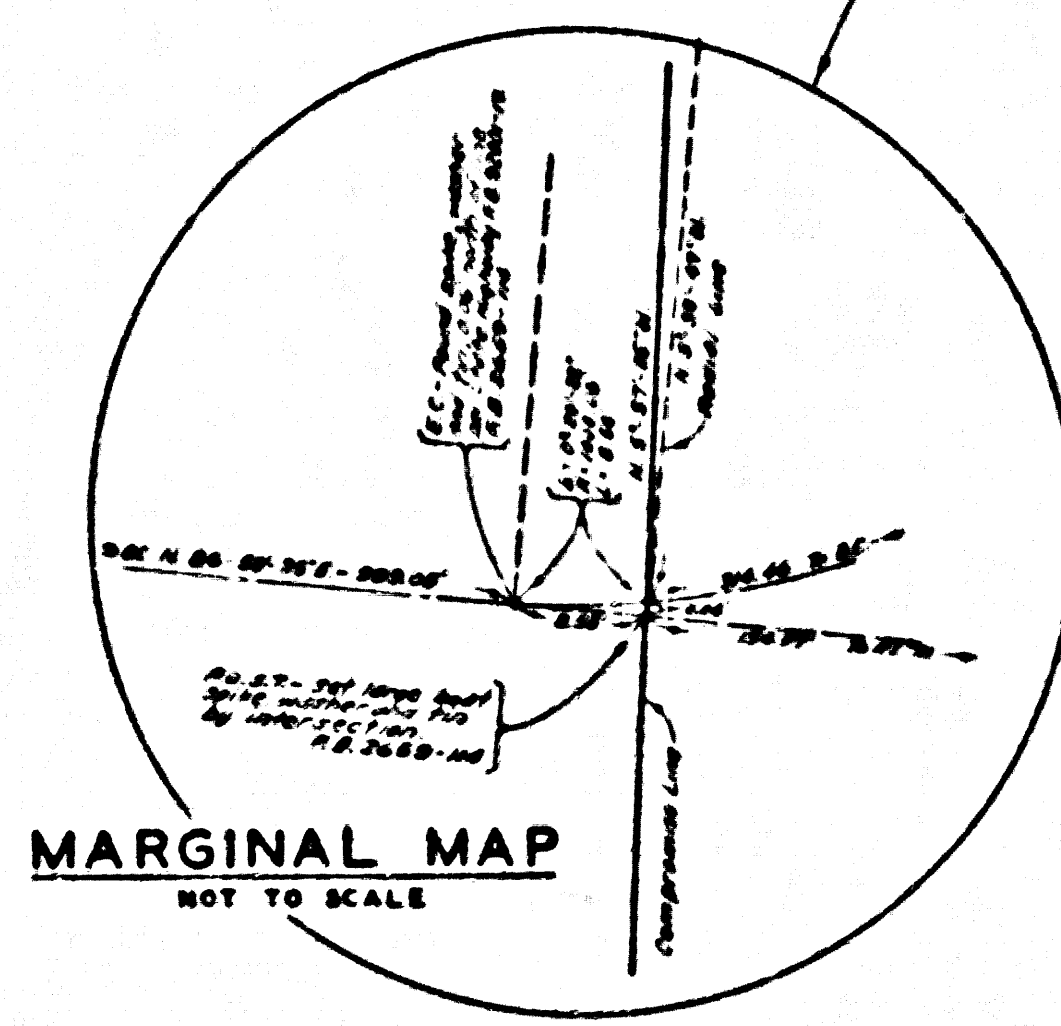

C.S. 8735

F.M. 10578-2

COASTLINE

T R A C T

N O.

674

51

56

2

6




4


5

8

2

CSB-2868-1
A2 OF A 4

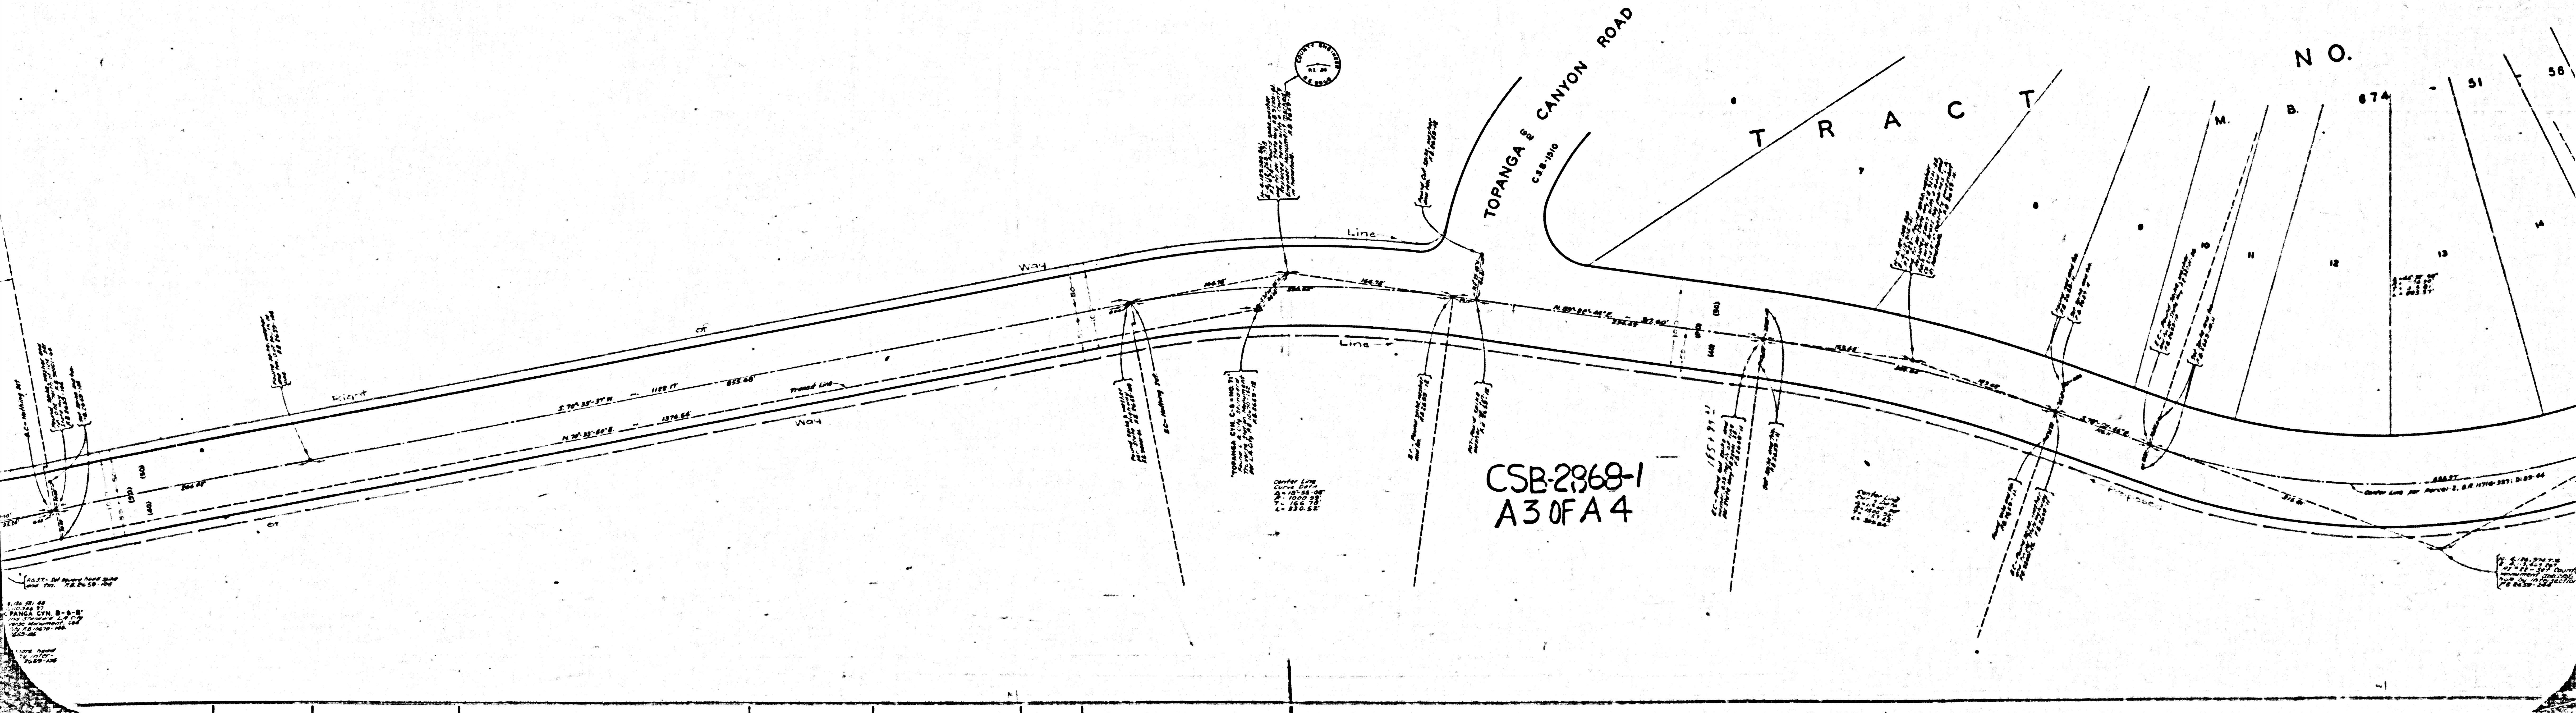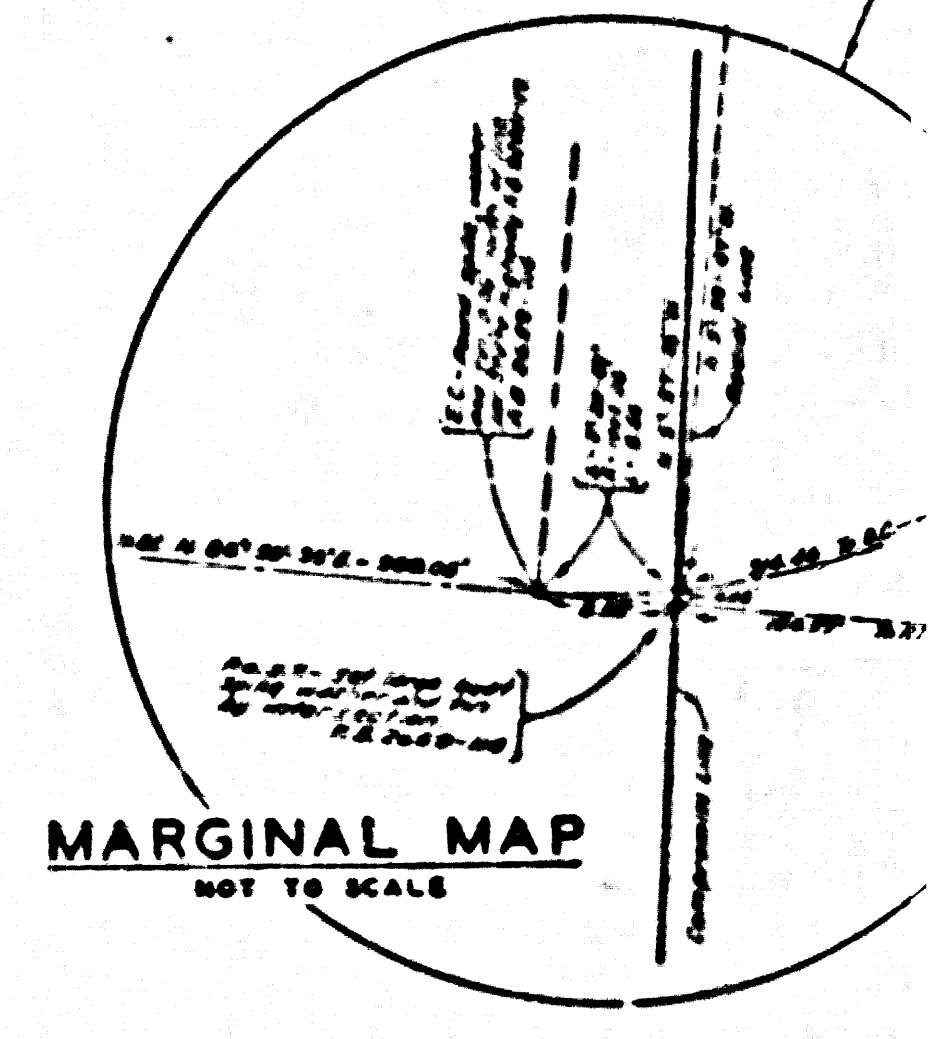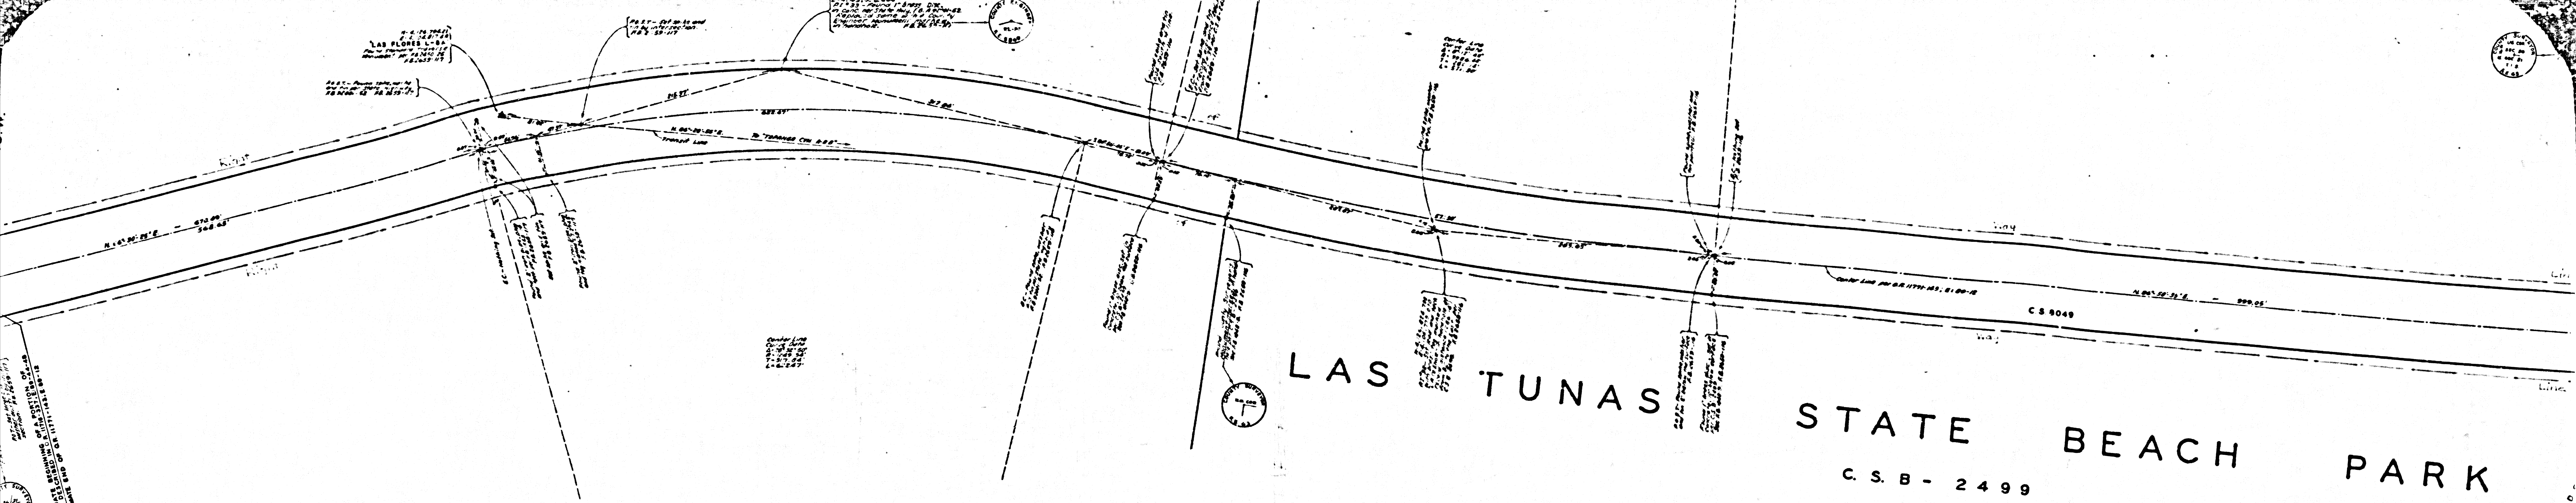

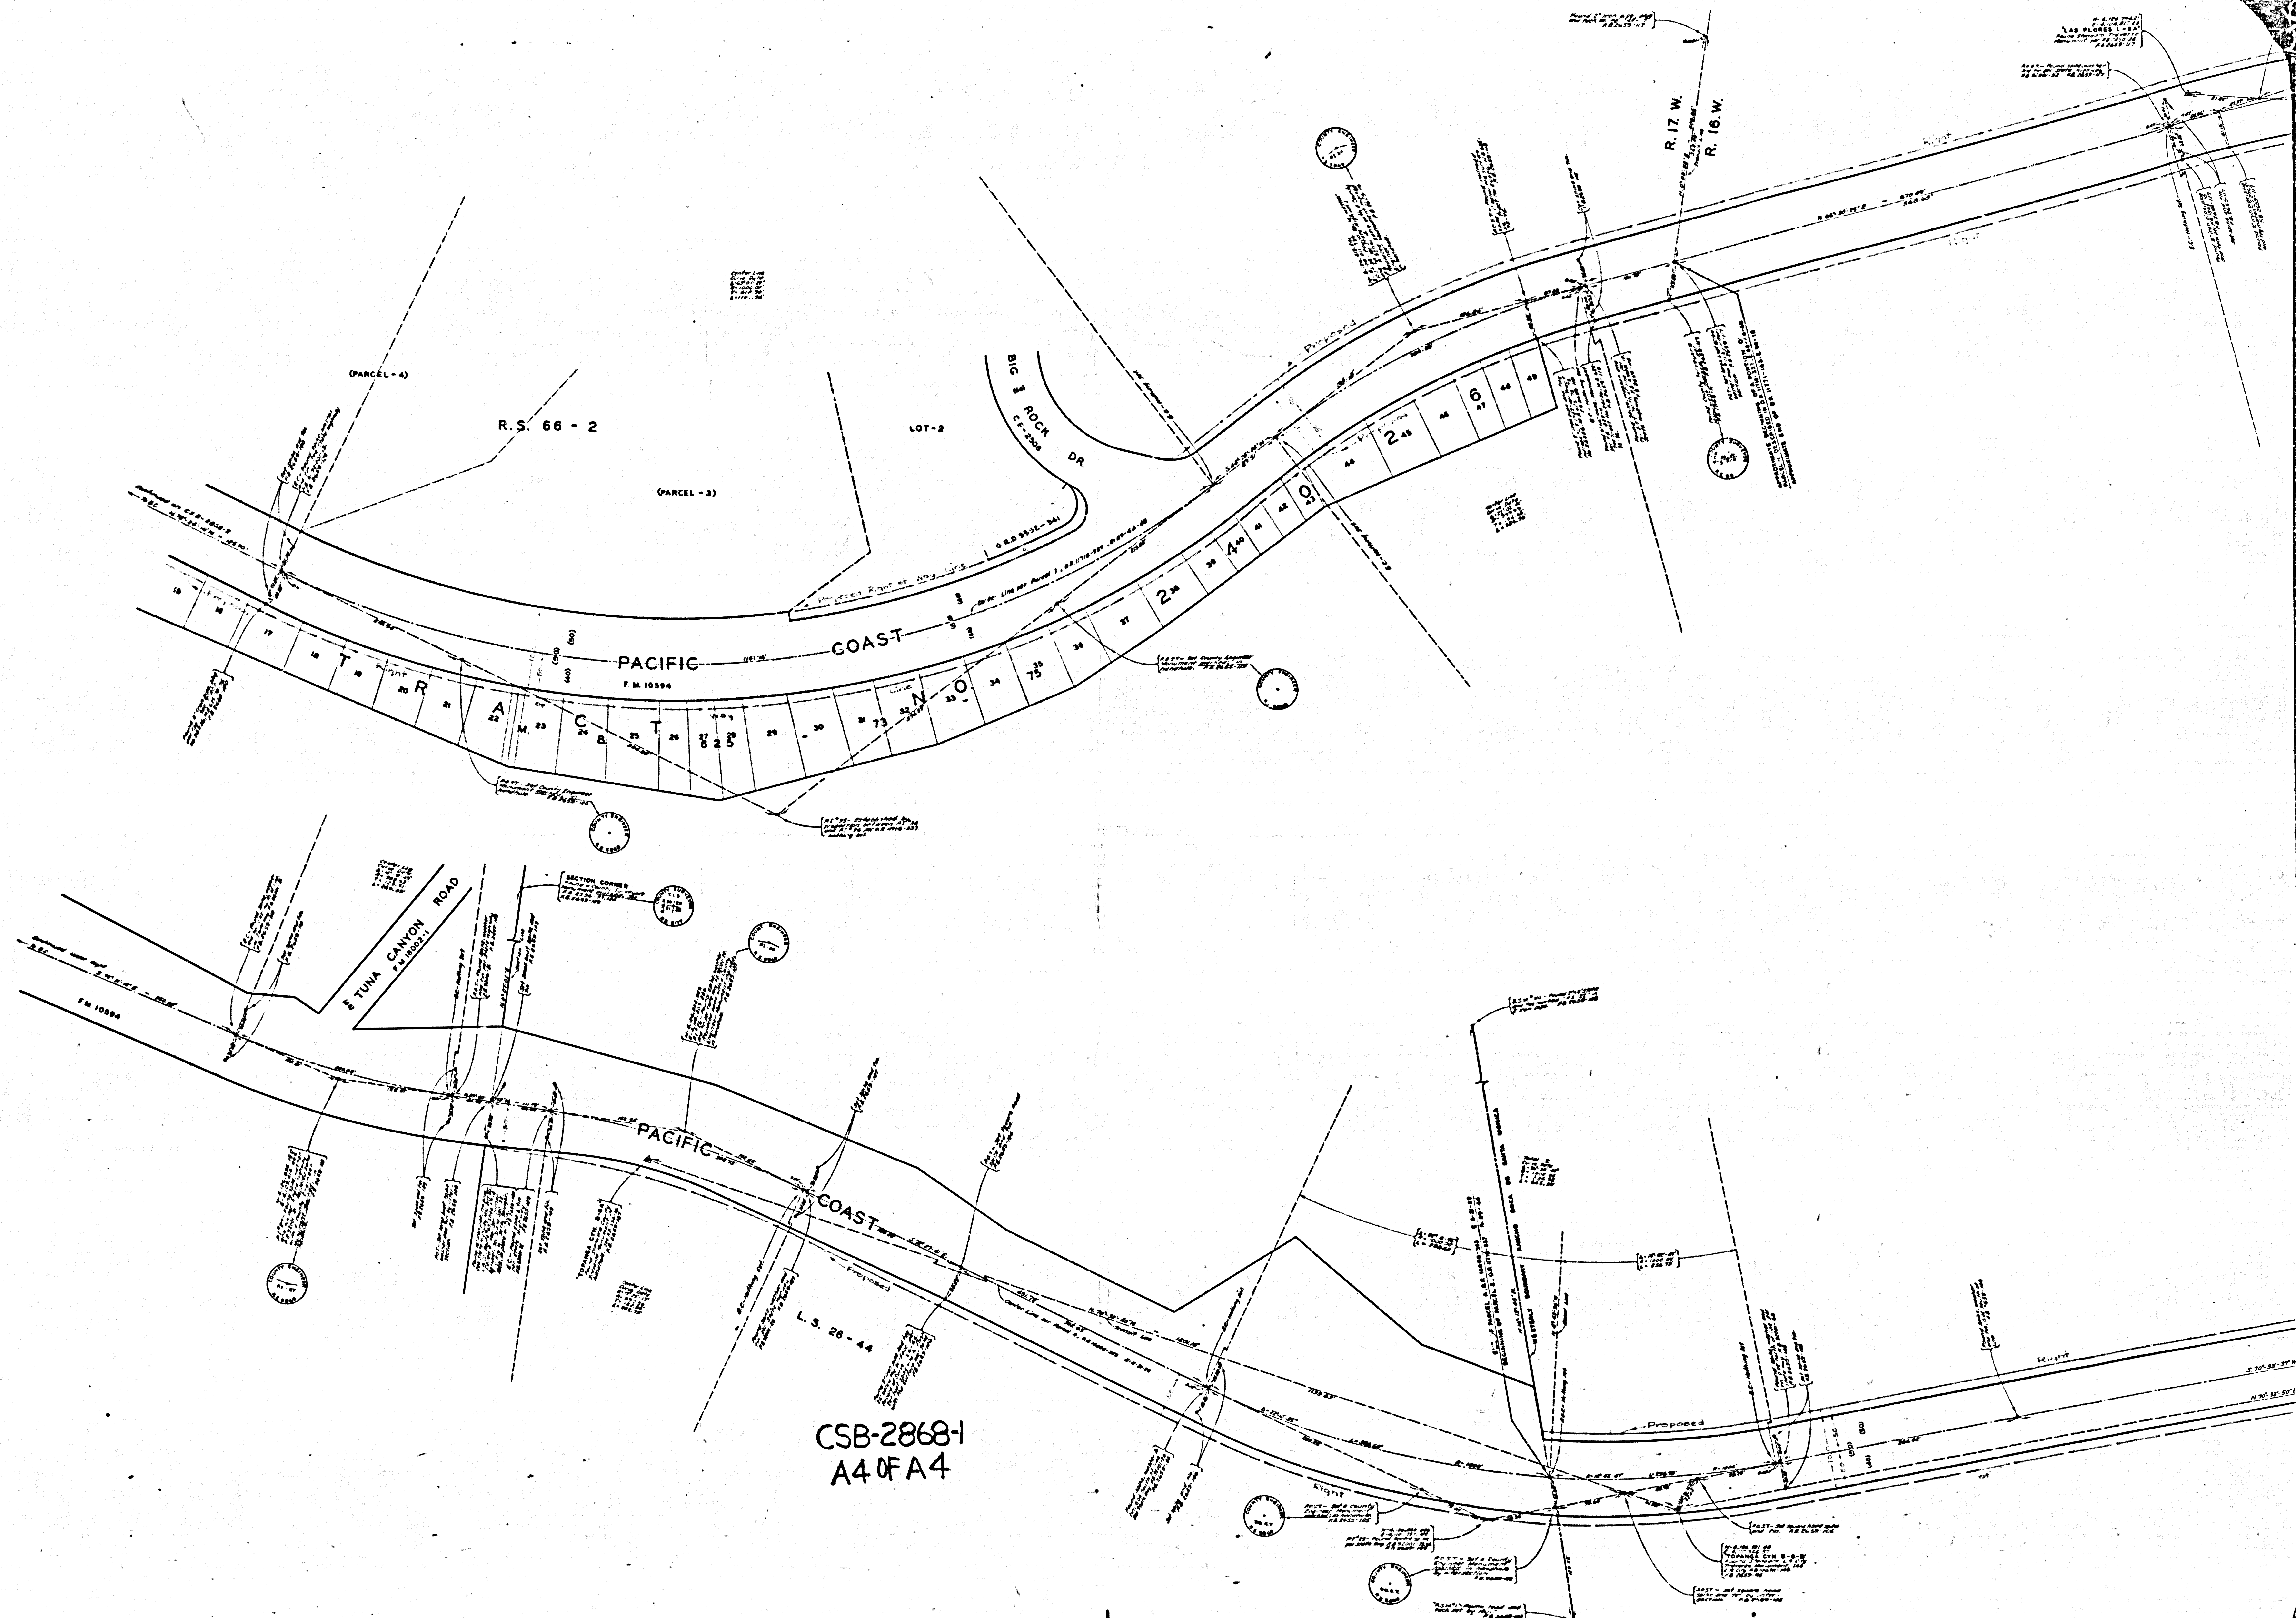

CSB-2868-1
A4 OF A4