



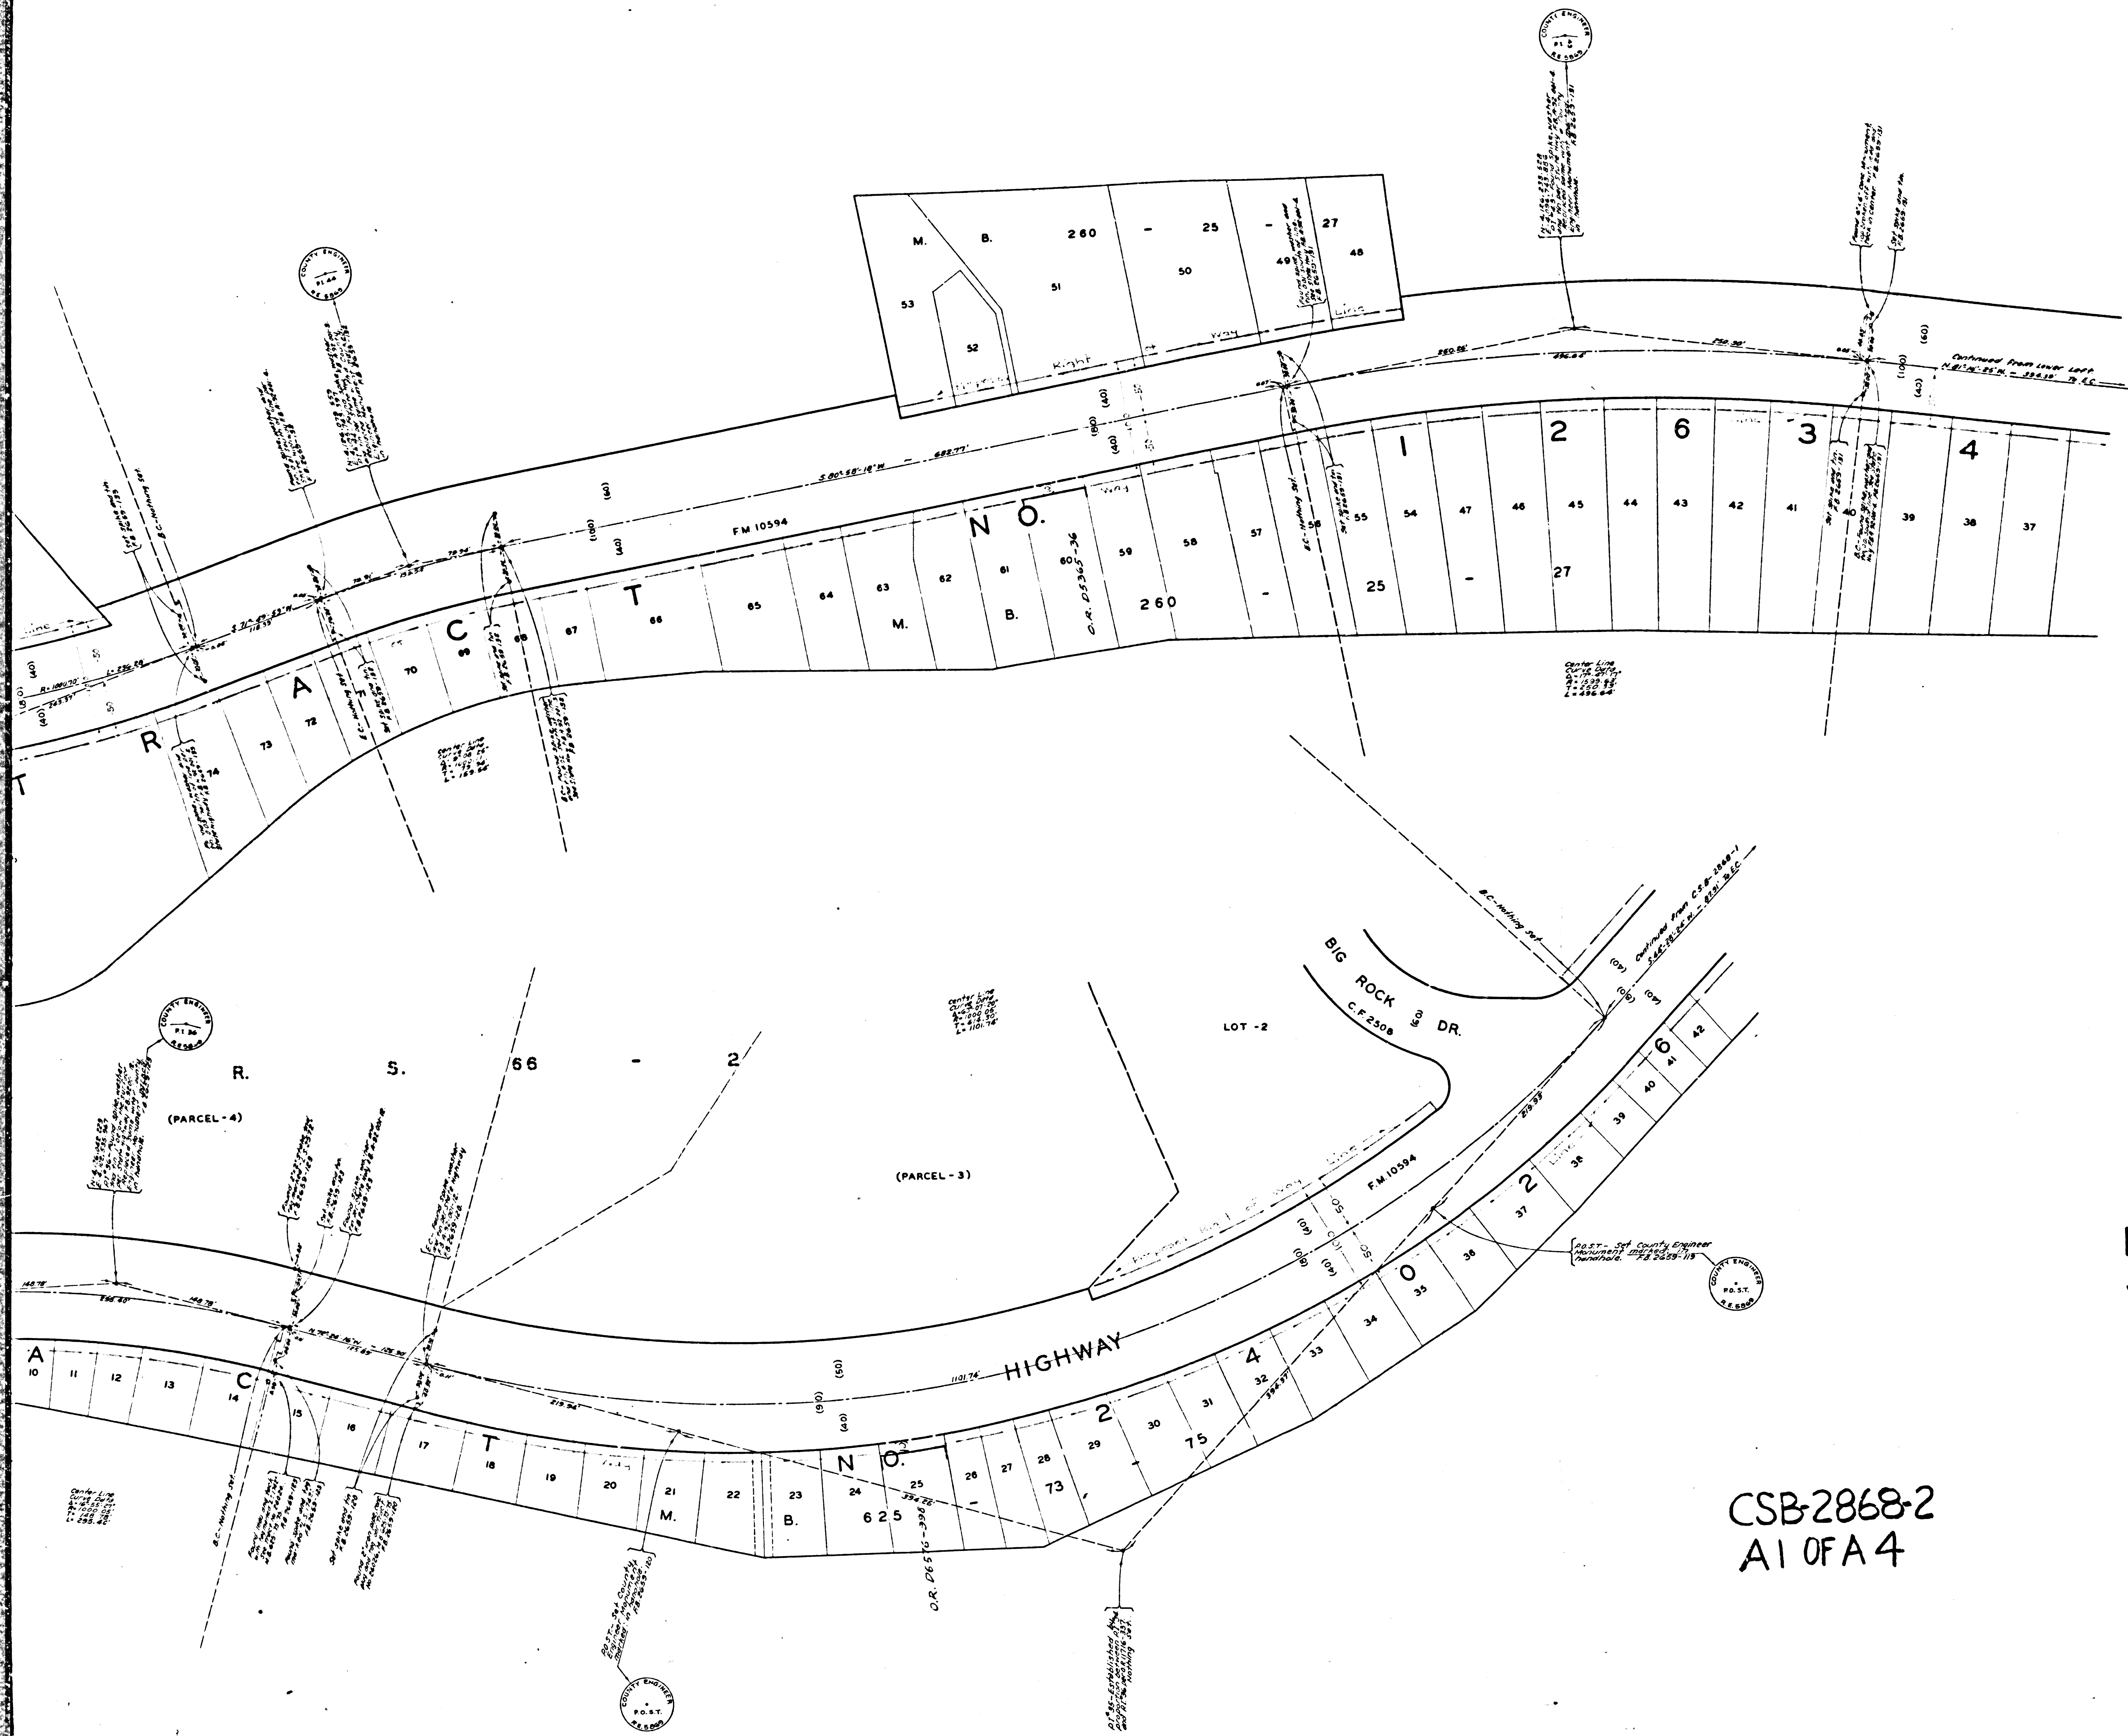


CSB-2868-2
A1 OF A 4

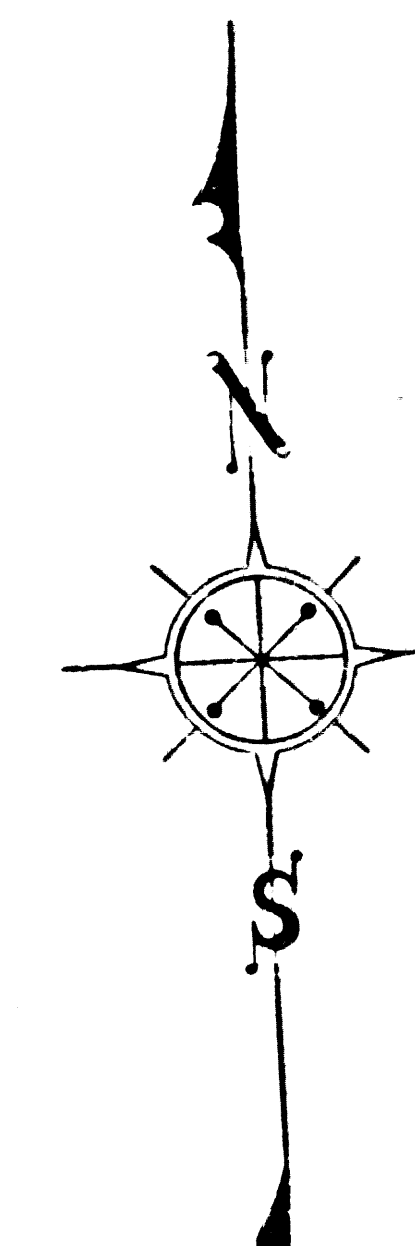

COUNTY OF LOS ANGELES
MAP OF
PACIFIC COAST HIGHWAY
FROM
WESTERLY BOUNDARY, CITY OF LOS ANGELES
TO
MALIBU CANYON ROAD
COUNTY SURVEYOR'S MAP NO. B-2868
SHEET NO. 2 OF 3 SHEETS
SCALE: 1 INCH = 50 FT.

JOB NUMBER 0303.00
JOHN A. LAMBIE - COUNTY ENGINEER
SURVEYED JULY, 1980 - OCT., 1983
SURVEYED ON REQUEST OF THE COUNTY
ENGINEER UNDER SEC. 79, ORD. 4099
BY LETTER DATED APRIL 13, 1981
BEARINGS ARE BASED ON THE CALIFORNIA
COORDINATE SYSTEM ZONE 7, PER ACT 6809
PUBLIC RESOURCES CODE SEE C.S. 9423
F.B. 2859-9-244
FIELD WORK BY E.T. MANKEY JR.
OFFICE WORK BY G.D. BAILEY
CHECKED BY W.J. BRENNER

REVISIONS
1. Variation shown at Los Flores Canyon Rd and
Gladys Coast Hwy. by T.O. 11-7-80.
2. Center Line from Carbon Canyon Rd. to Cross Creek Rd.
revised per I.E.C. Minutes 7, 12/15/80 by B.M.T. Jan. 1981.
3. Assess Proposed Right of Way Line 4/6/80 to
Pacific Coast Highway to reflect Major Highway
reclassification as shown on Master Plan of
Highway dated Aug. 24, 1978. 5:00/80 A.M.

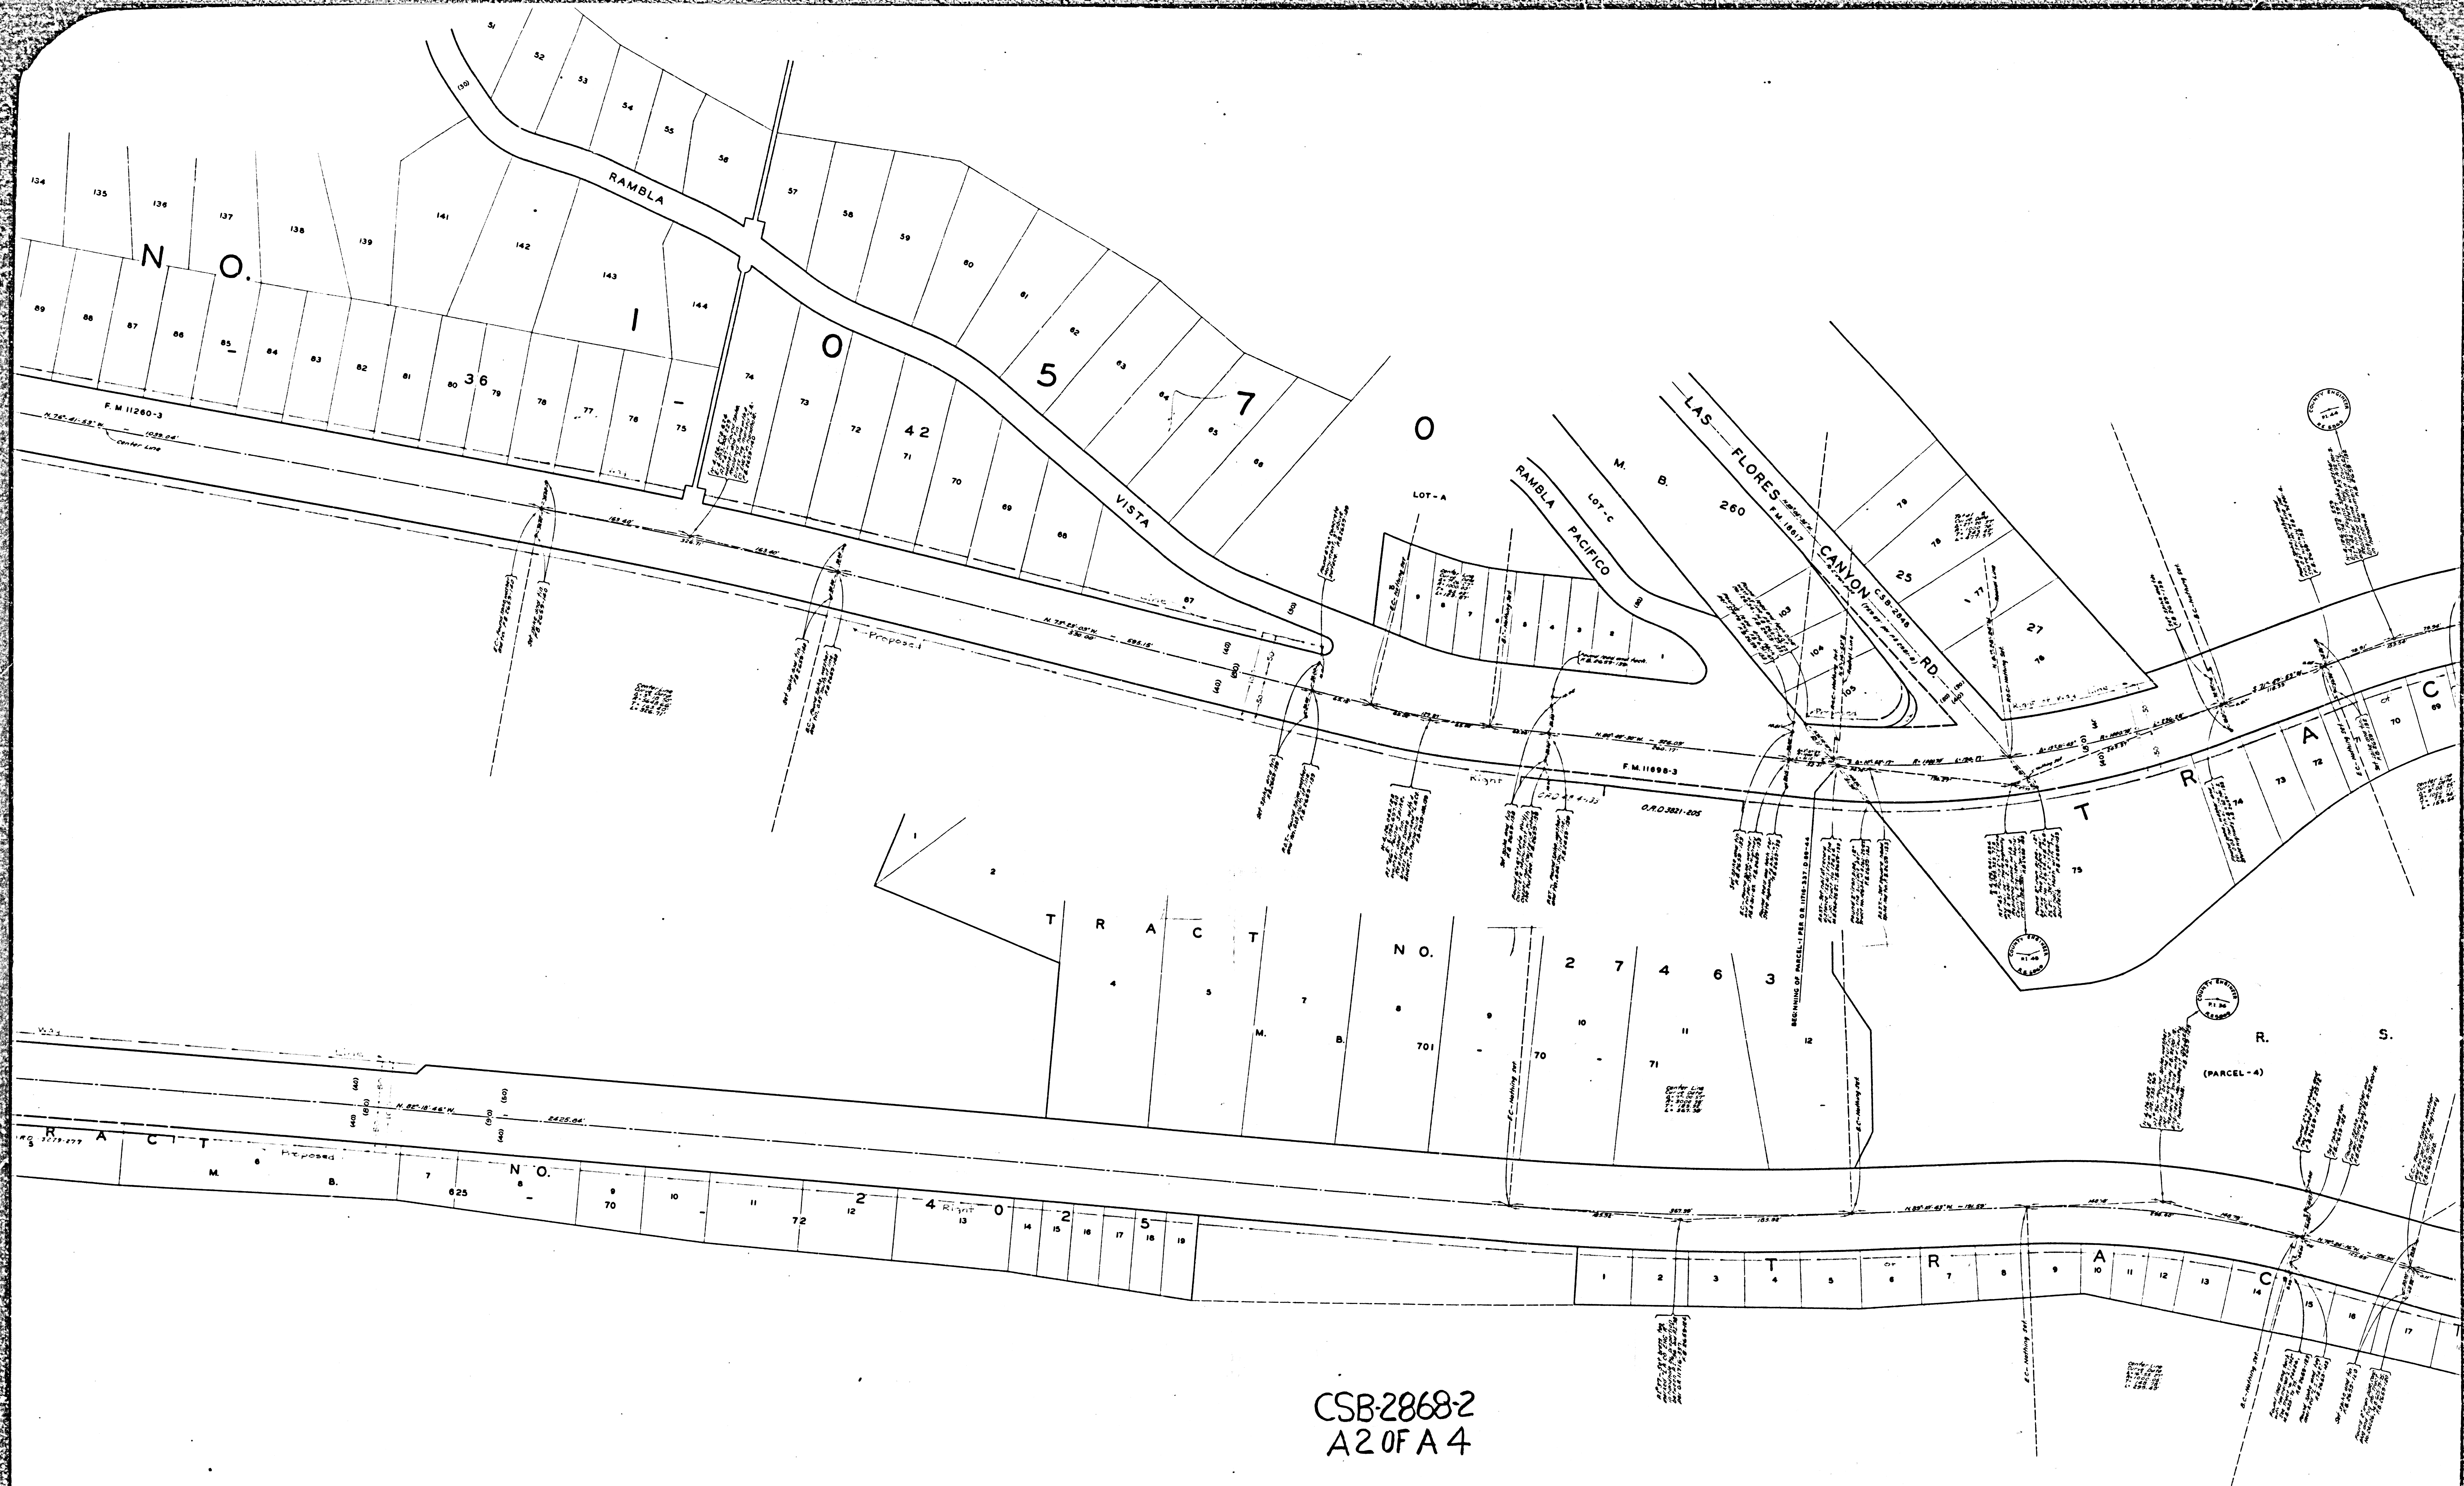

CSB-2868-2
A2 OF A 4

ALIBU

PAT. 1 - 414 - 416
FD 9449

SEQUIT

R.F. 534

RAMBLA

VISTA

ROAD

L.A. COUNTY
FIRE STATION NO. 70
SEE C.S.B.-2776

L.S. 26-26

F.M. 11260-3

CSB-2868-2
A30FA 4

TR. NO. 27313
LOT-1
M.B. 689-1-2

TRACT		NO.	

RANCHO




F.M. 11658

TOPANGA

M.M. 3000

MALIBU

PAT. 1 - 414 - 416
F.D. 9449

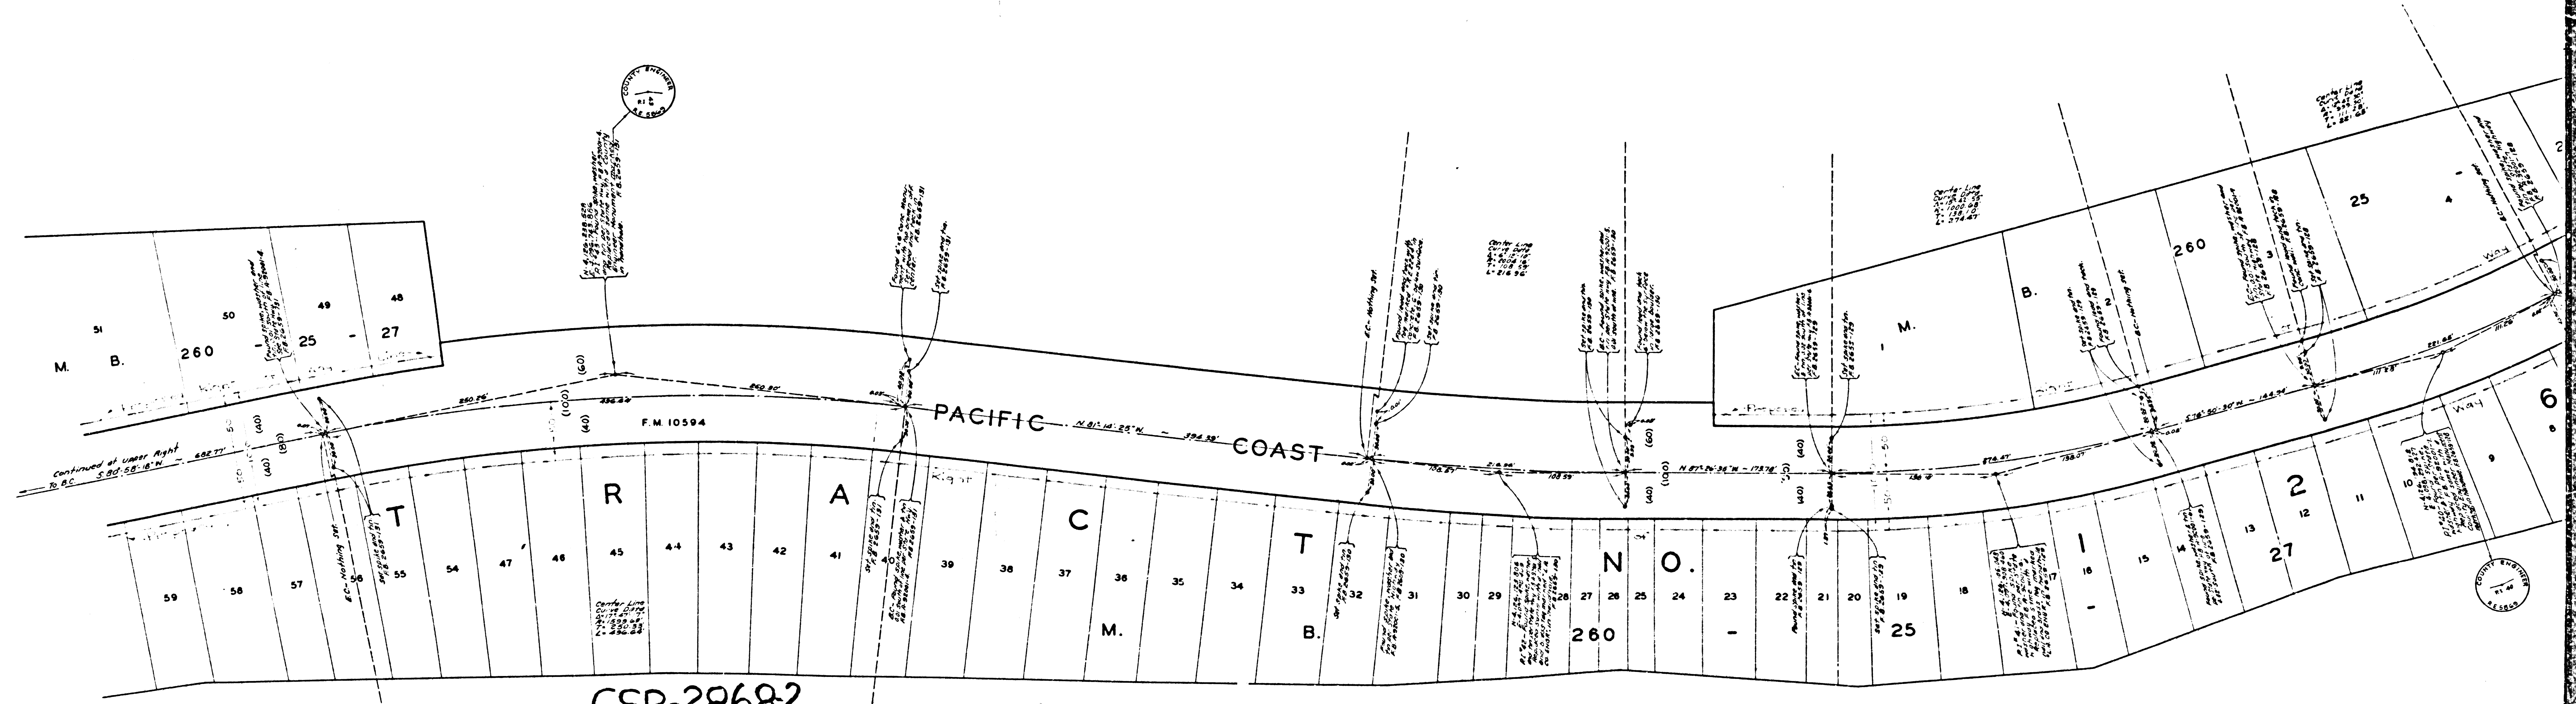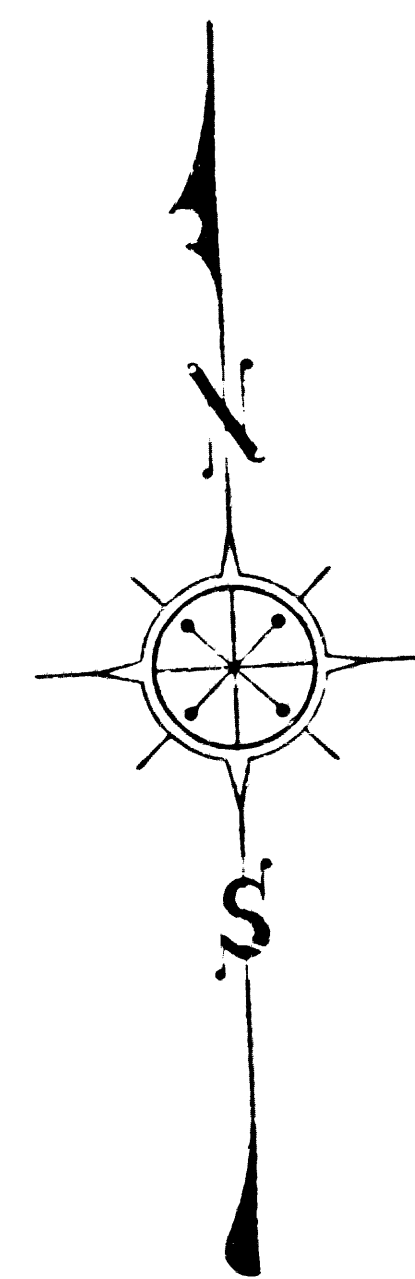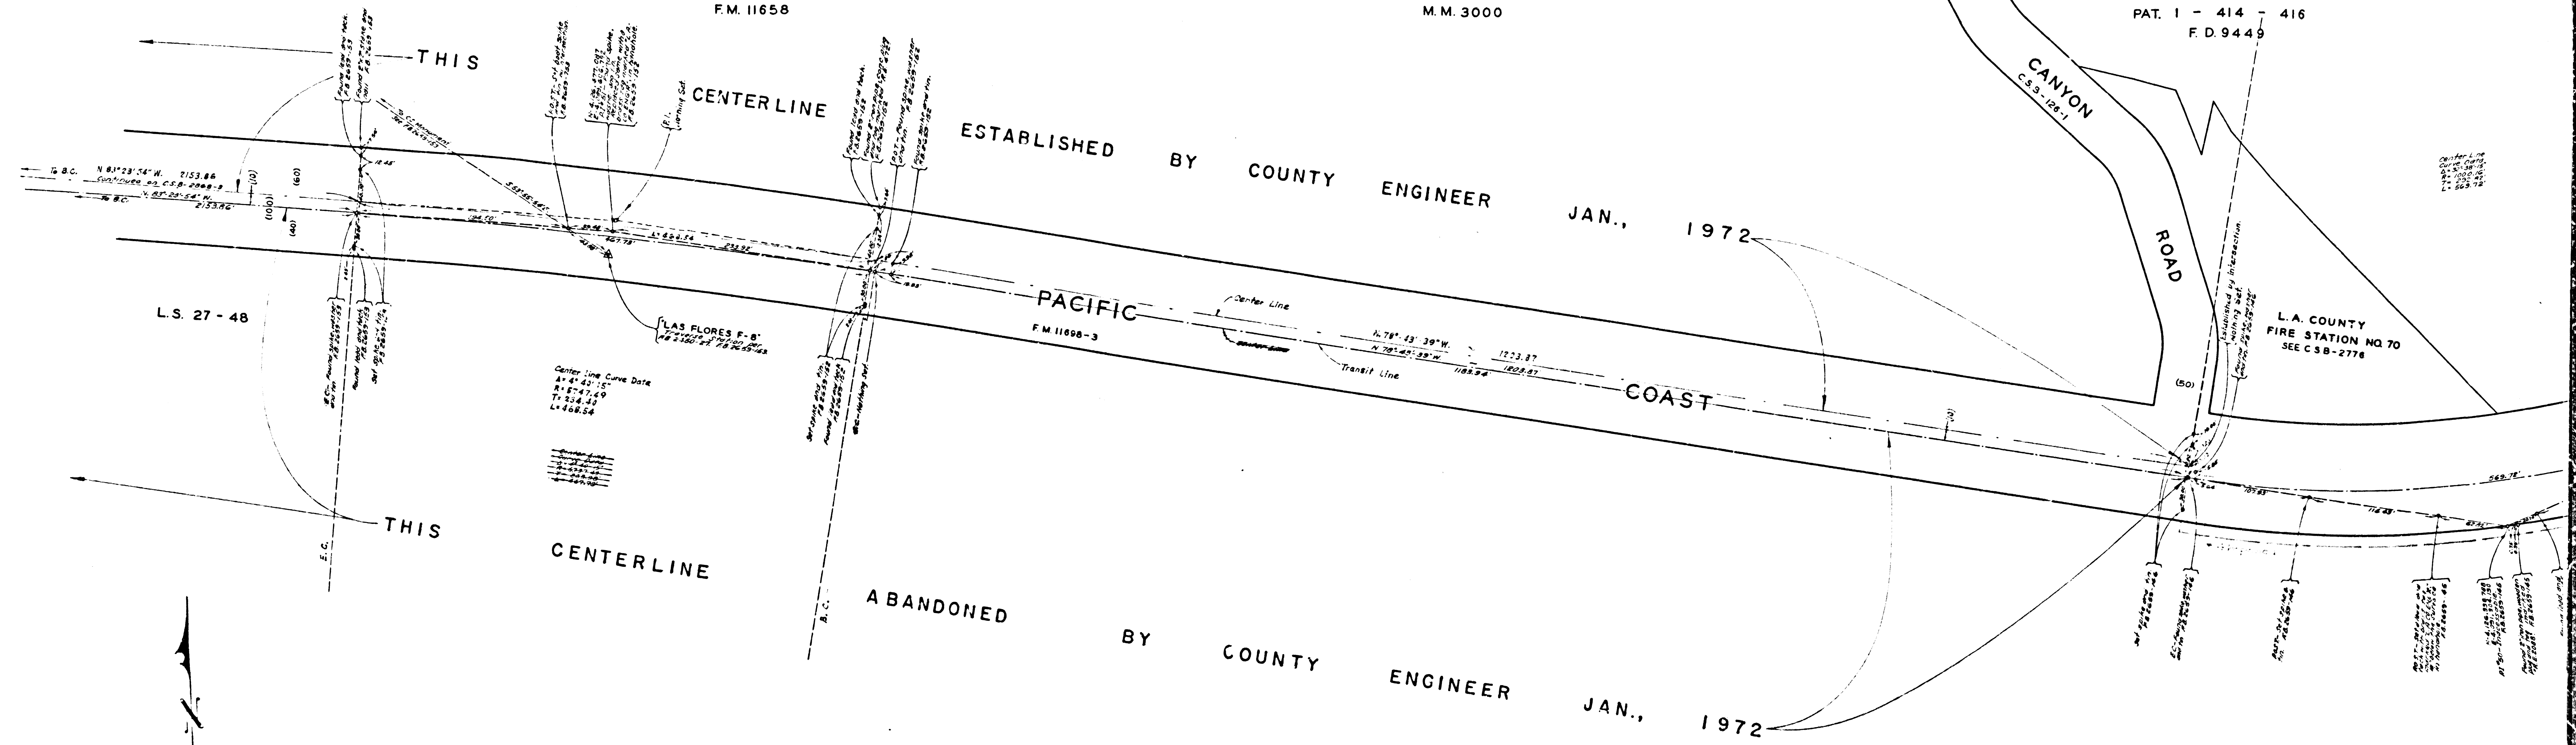

CSB-28682
A4 OF A 4