



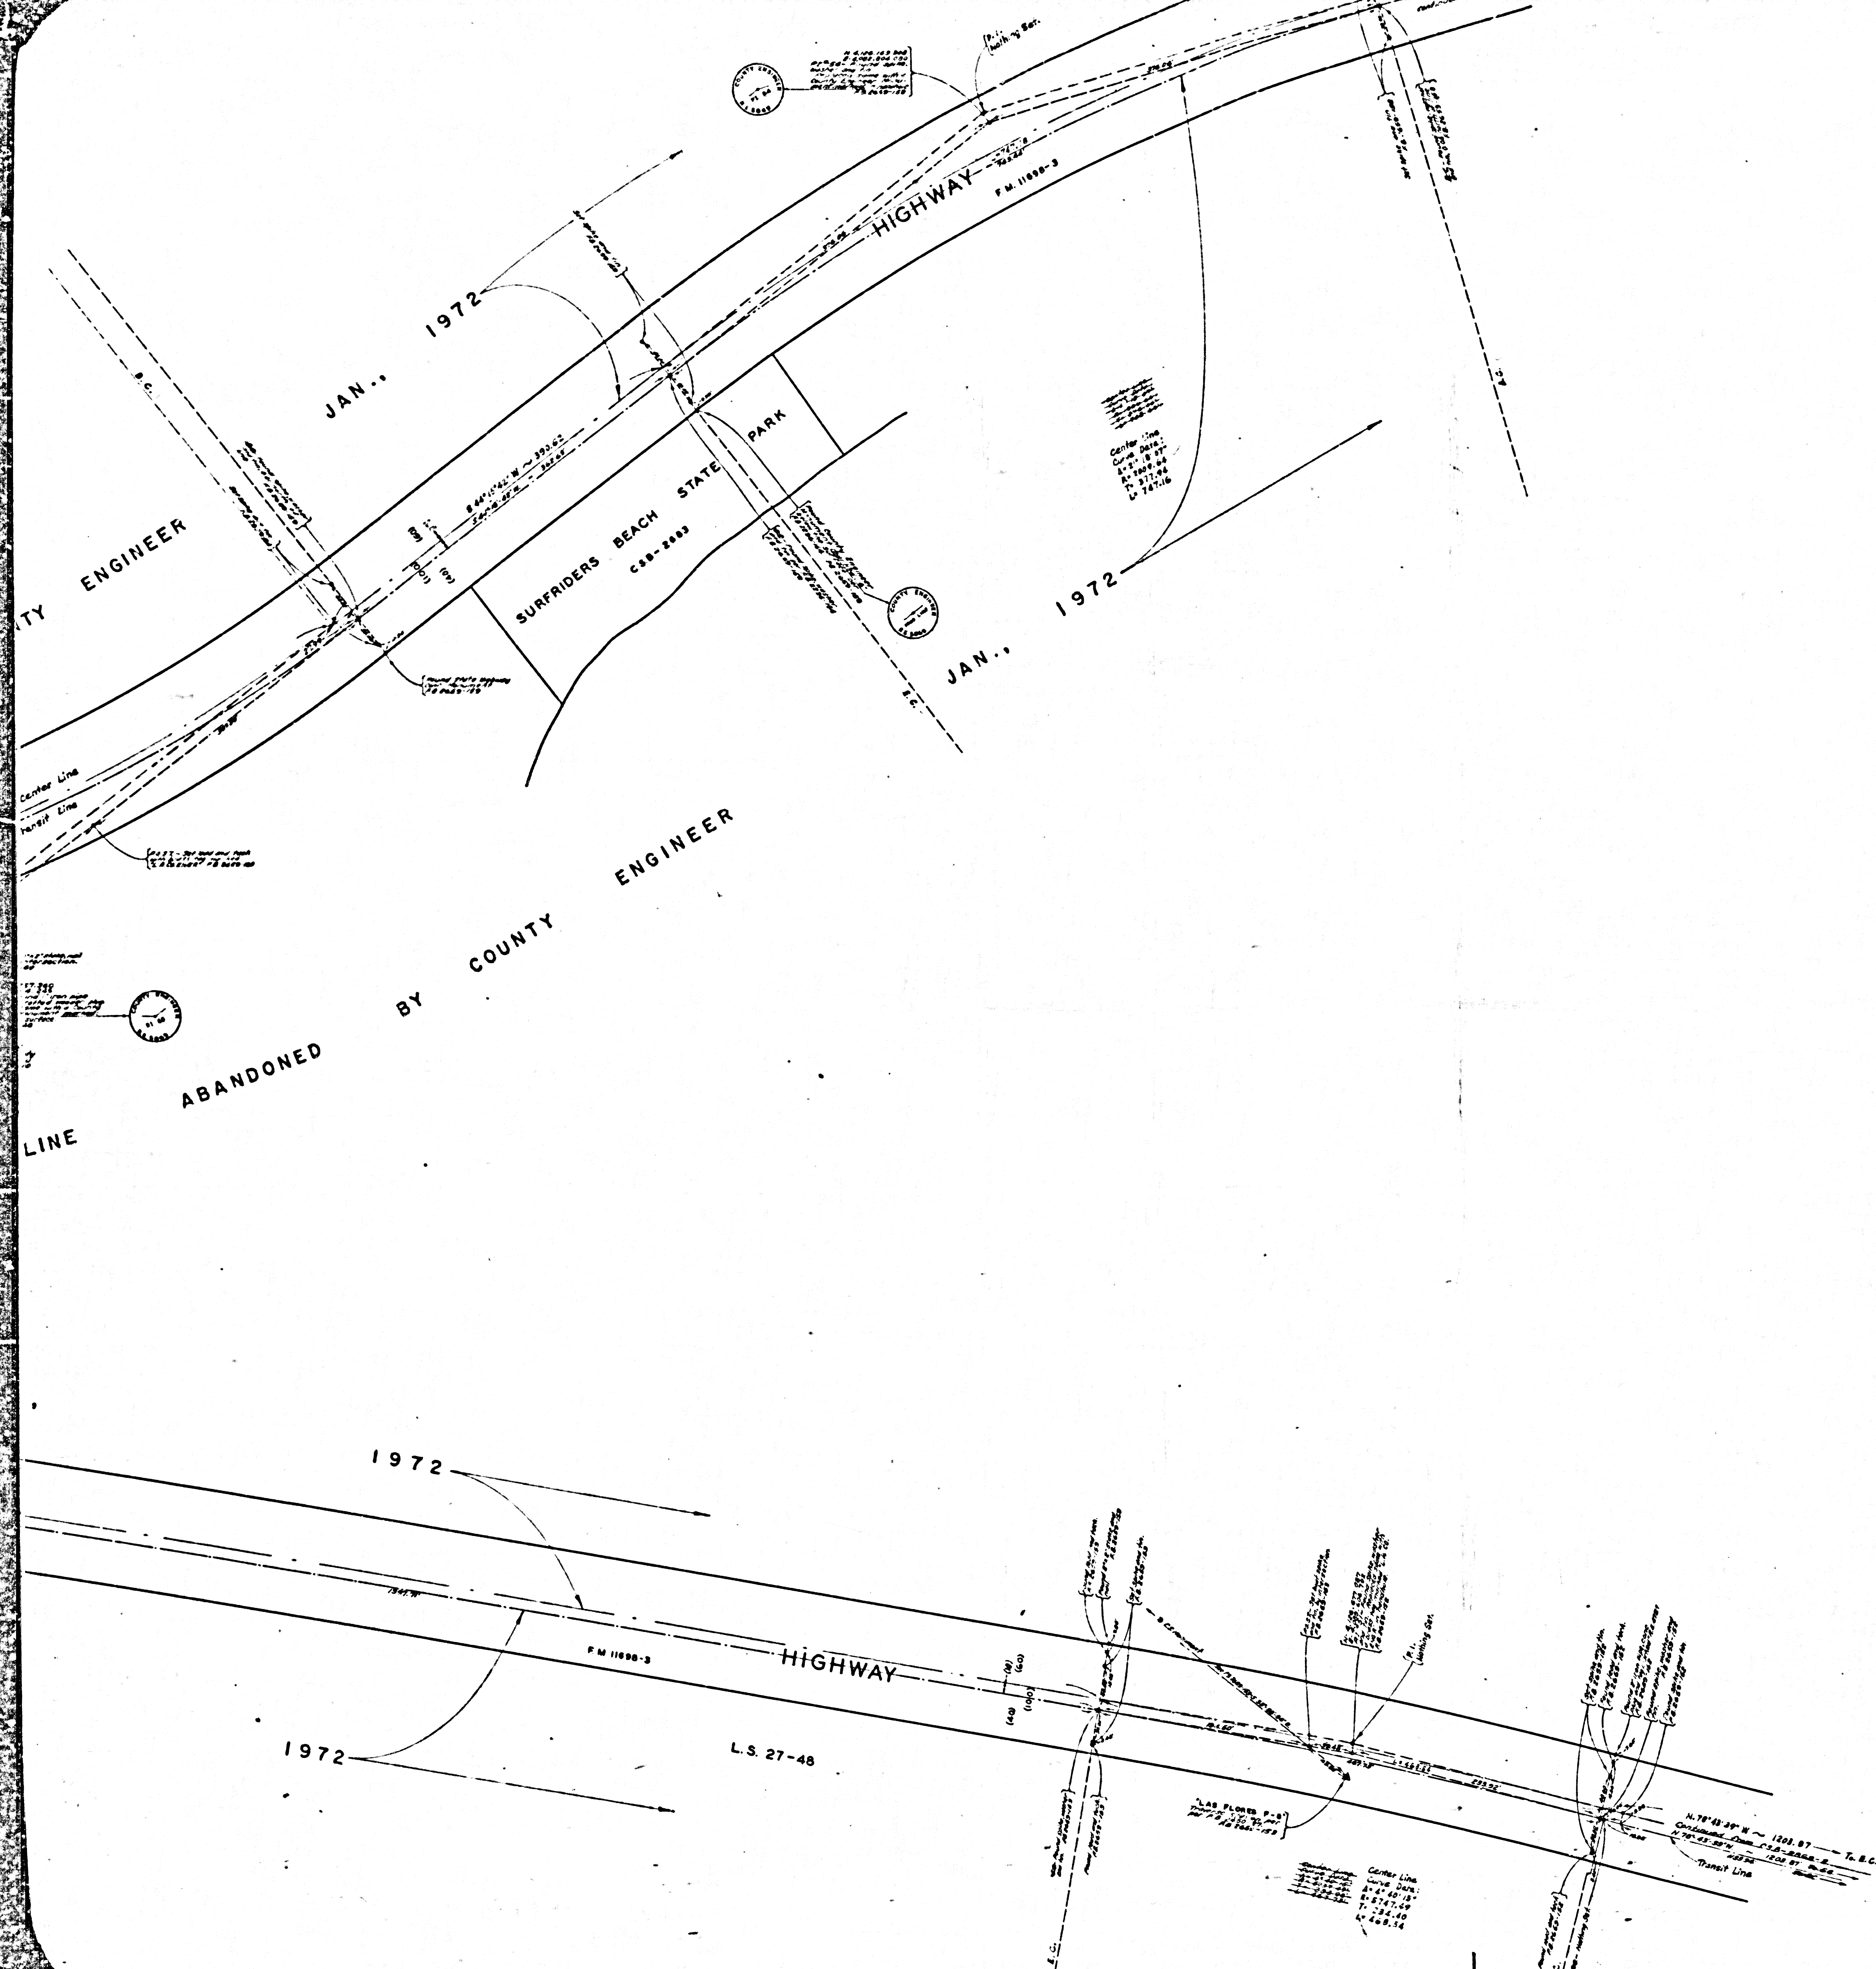


COUNTY OF LOS ANGELES
 MAP OF
PACIFIC COAST HIGHWAY
 FROM
 WESTERLY BOUNDARY, CITY OF LOS ANGELES
 TO
 MALIBU CANYON ROAD
 COUNTY SURVEYOR'S MAP NO. B-2868
 SHEET NO. 3 OF 3 SHEETS
 SCALE: 1 INCH = 50 FT.

JOB NUMBER 0303.00
 JOHN A. LAMBIE - COUNTY ENGINEER
 SURVEYED JULY, 1960-OCT., 1963
 SURVEYED ON REQUEST OF THE COUNTY
 ENGINEER UNDER SEC. 79, ORD. 4099
 BY LETTER DATED APRIL 13, 1961.
 BEARINGS ARE BASED ON THE CALIFORNIA
 COORDINATE SYSTEM ZONE 7, PER ACT 8809
 PUBLIC RESOURCES CODE. SEE C.S. 9423
 F.B. 2459-9-244
 FIELD WORK BY.....E.T. MANKEY JR.
 OFFICE WORK BY.....G.D. BAILEY
 CHECKED BY.....W.J. BRENNER
 IM 83431
 Center Line from Junction Canyon Rd. to Cross Creek Rd.
 Revises: per I.E.C. Minutes 7/10/60 by B.H.T. Jan. 1972.

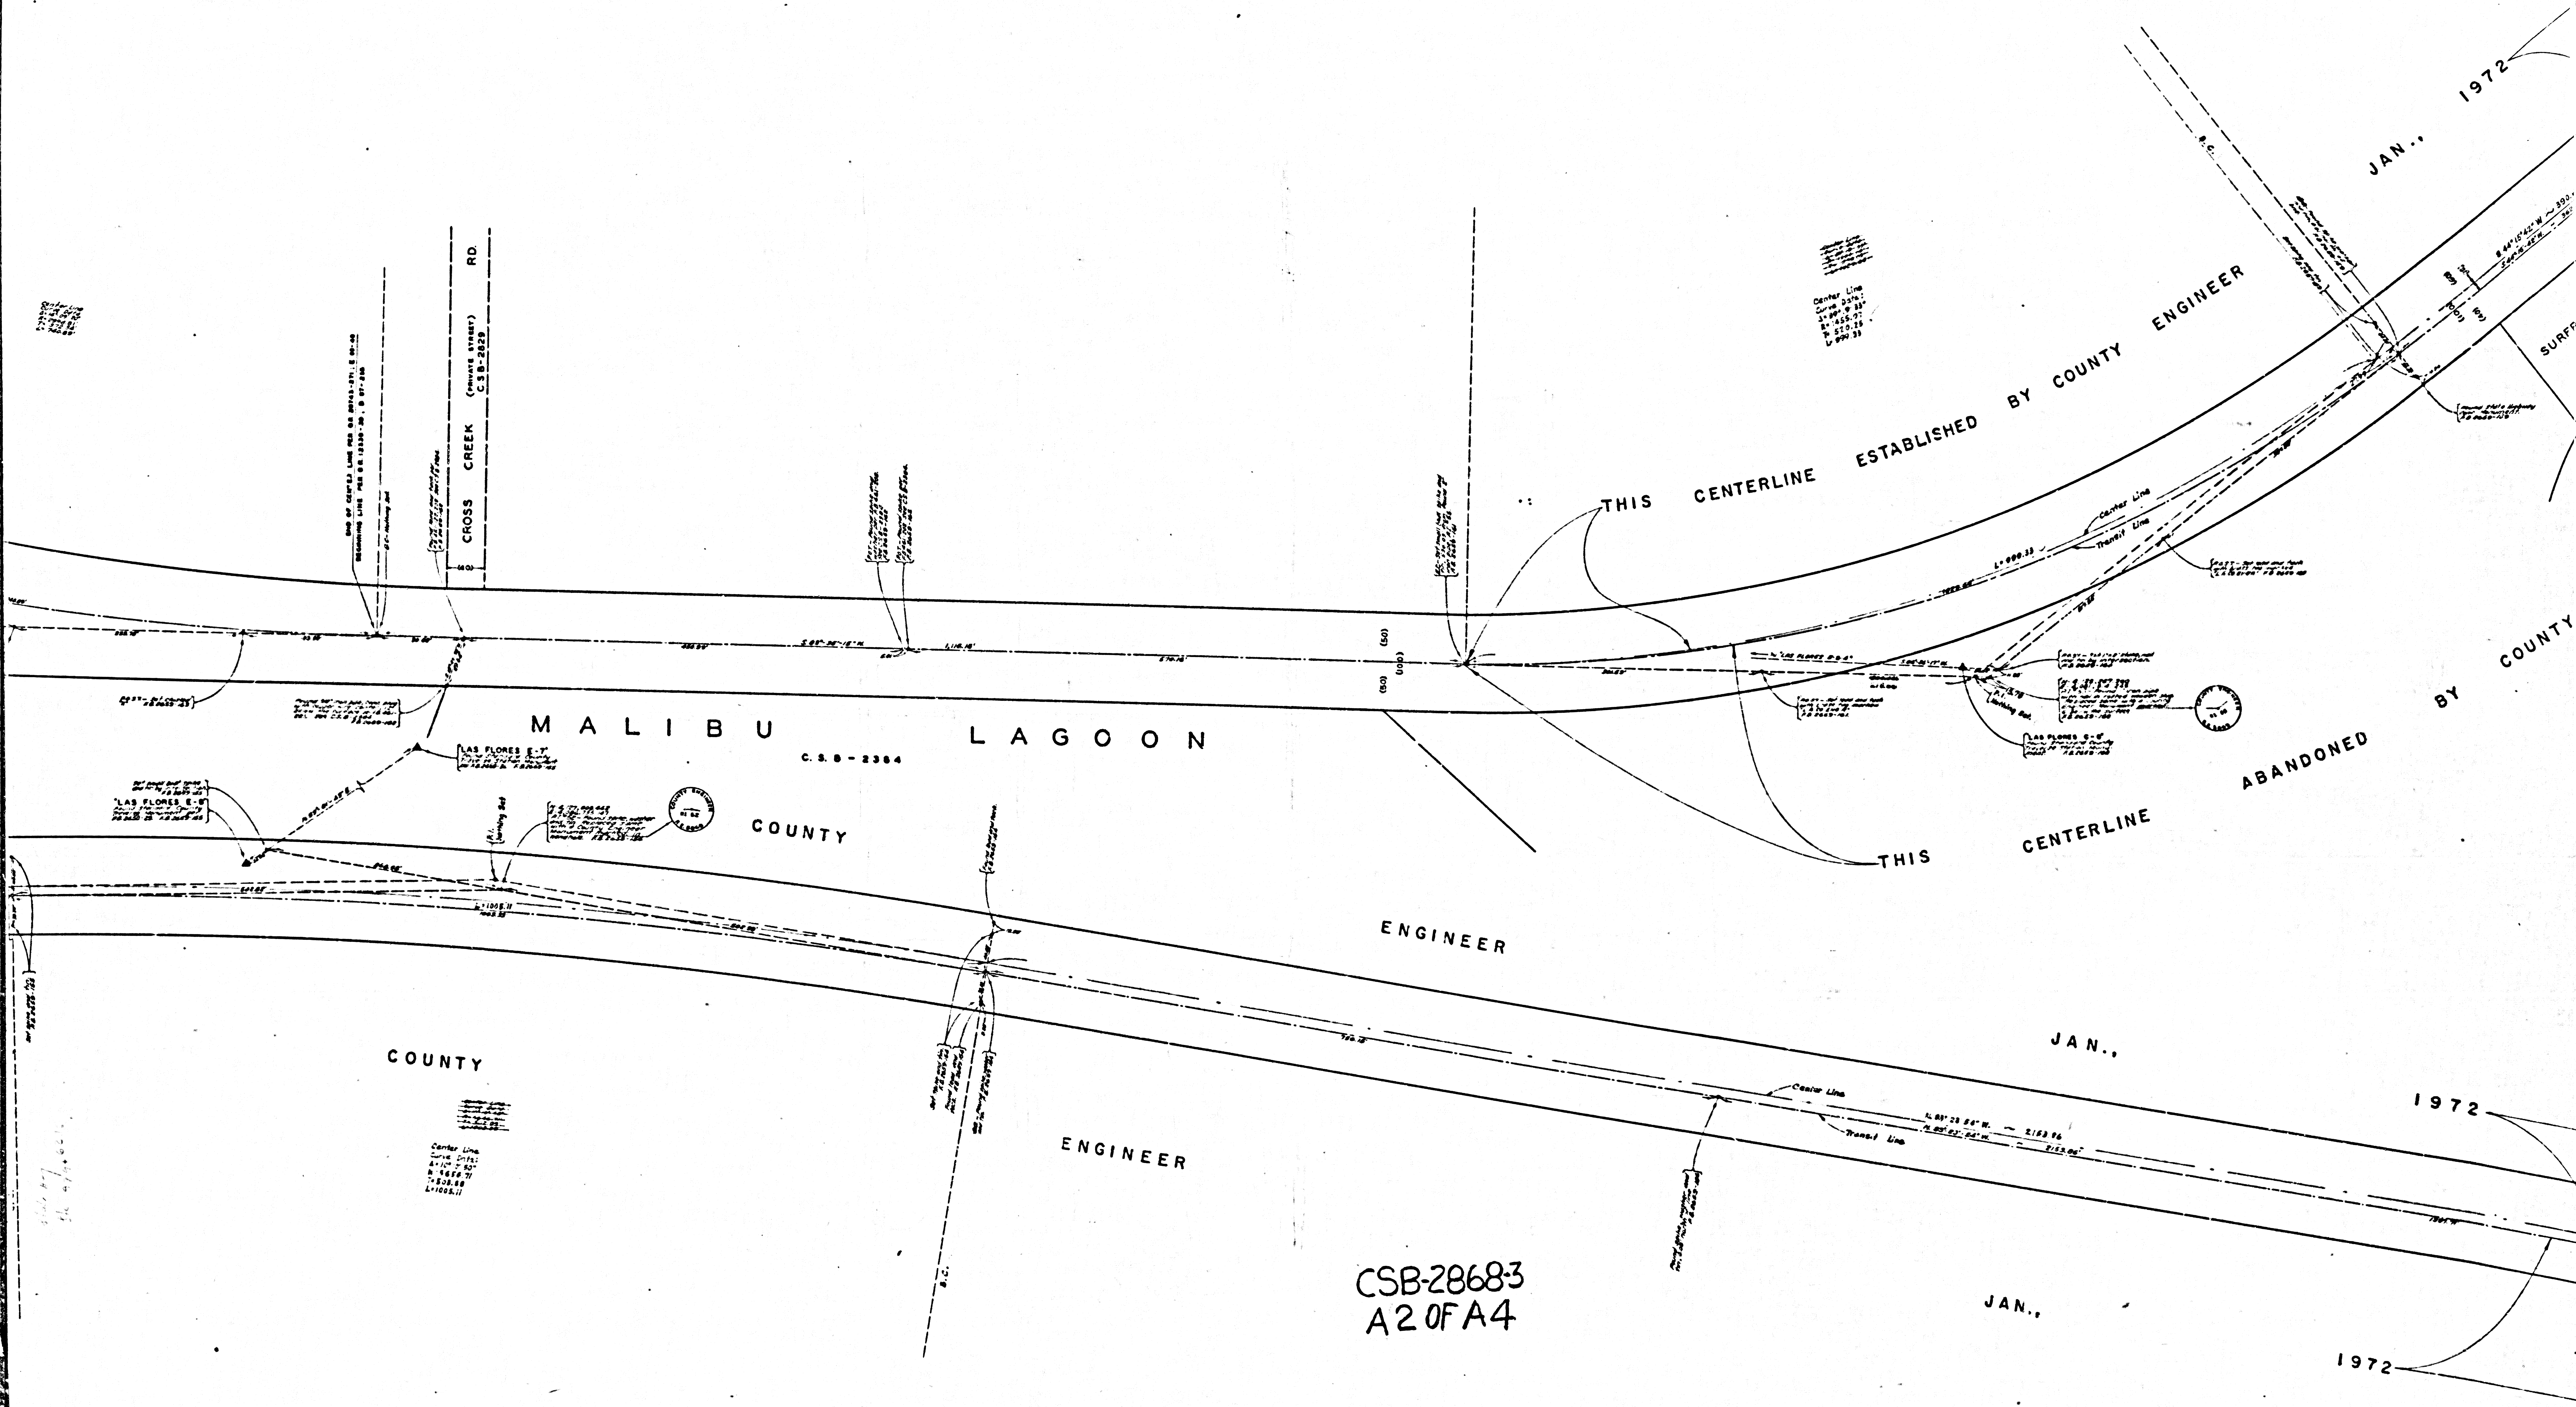

CSB-28683
A2 OF A4

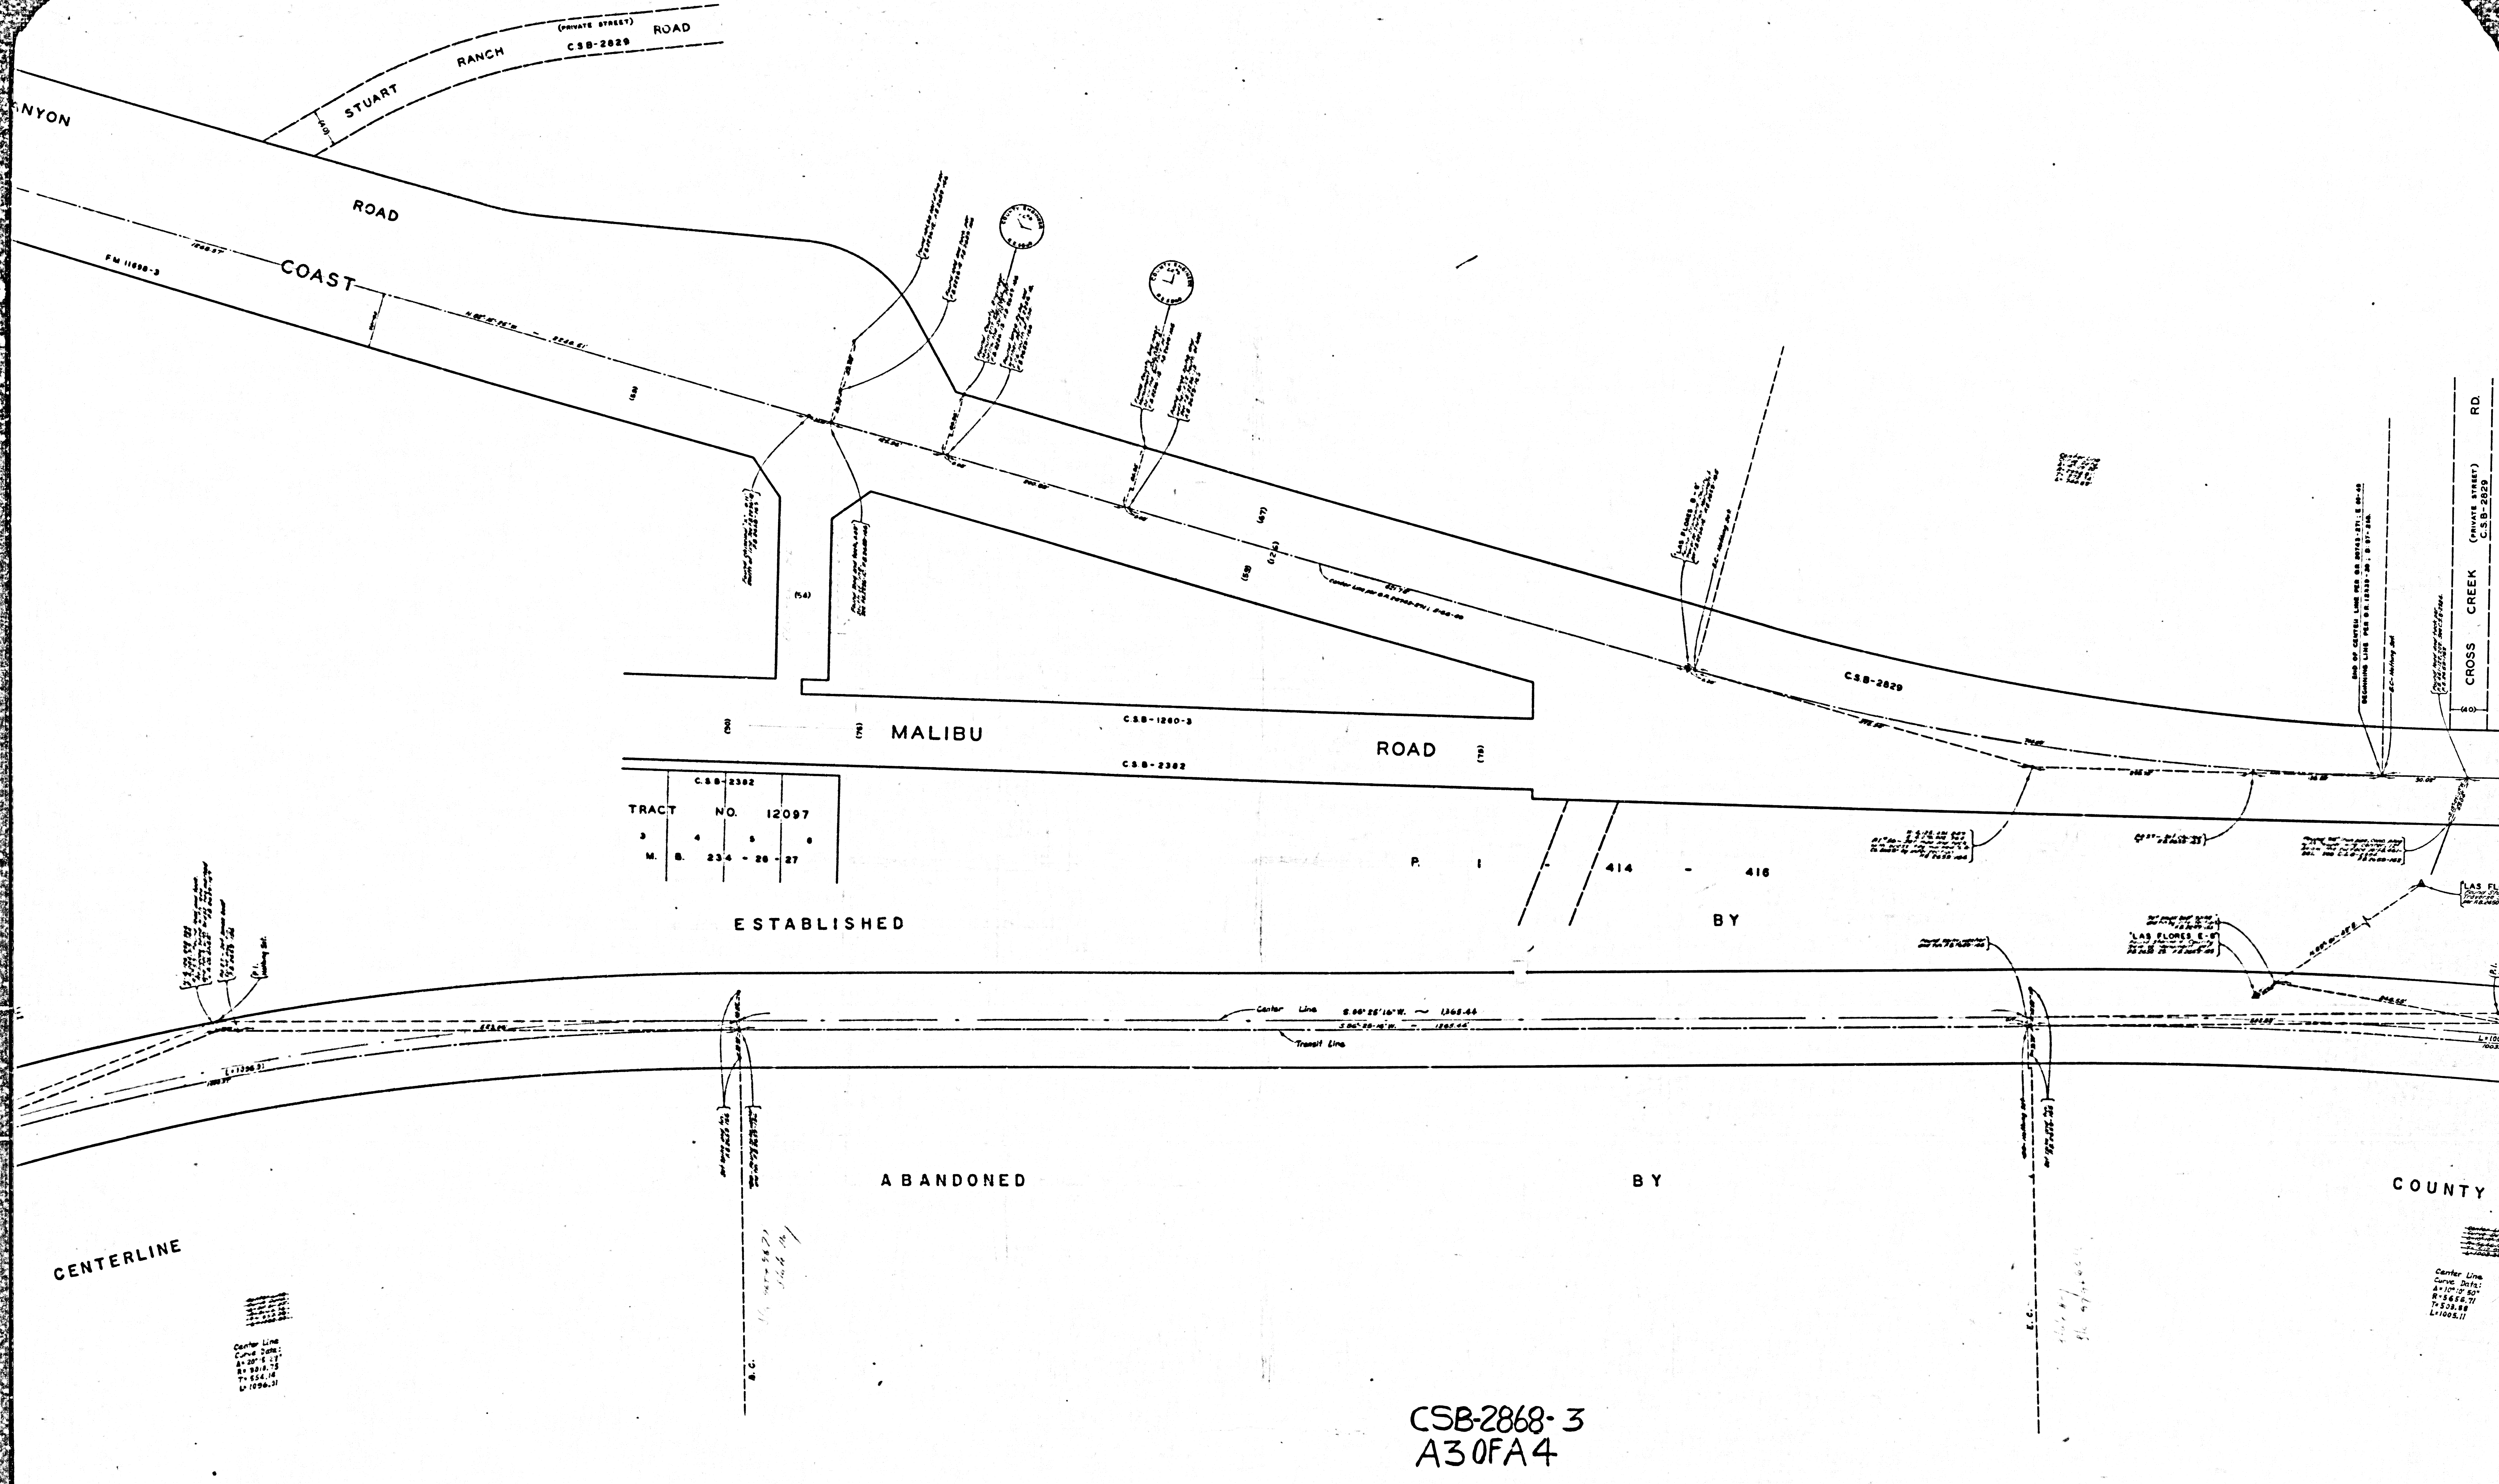

Center Line
Curve Data:
A=10° 12' 00"
R=2658.71
T=328.88
L=1005.11

