
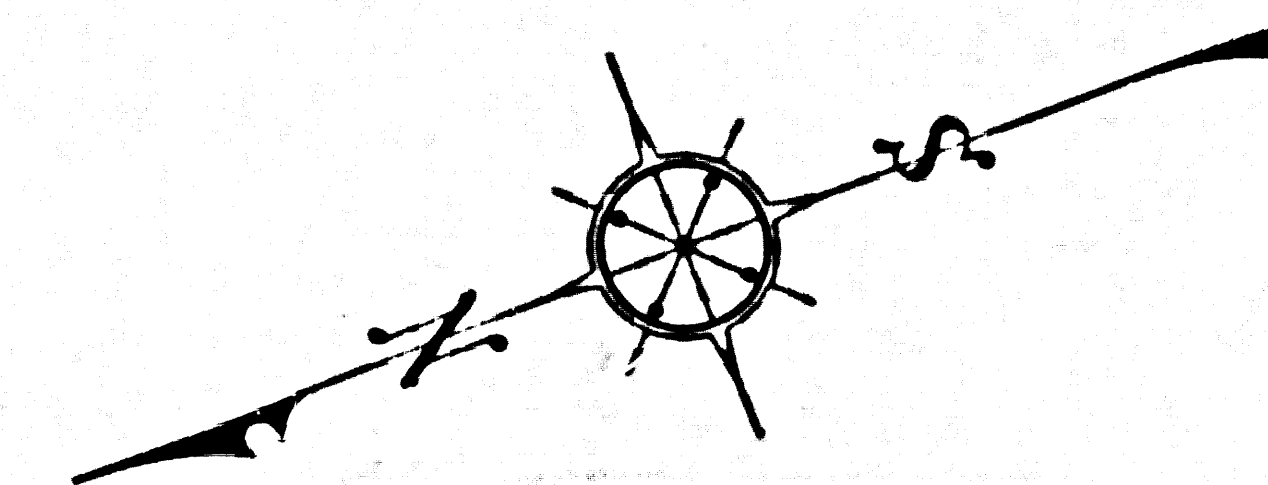


SEC. 29
T2S R9W

R. S. 76 - 51 - 56

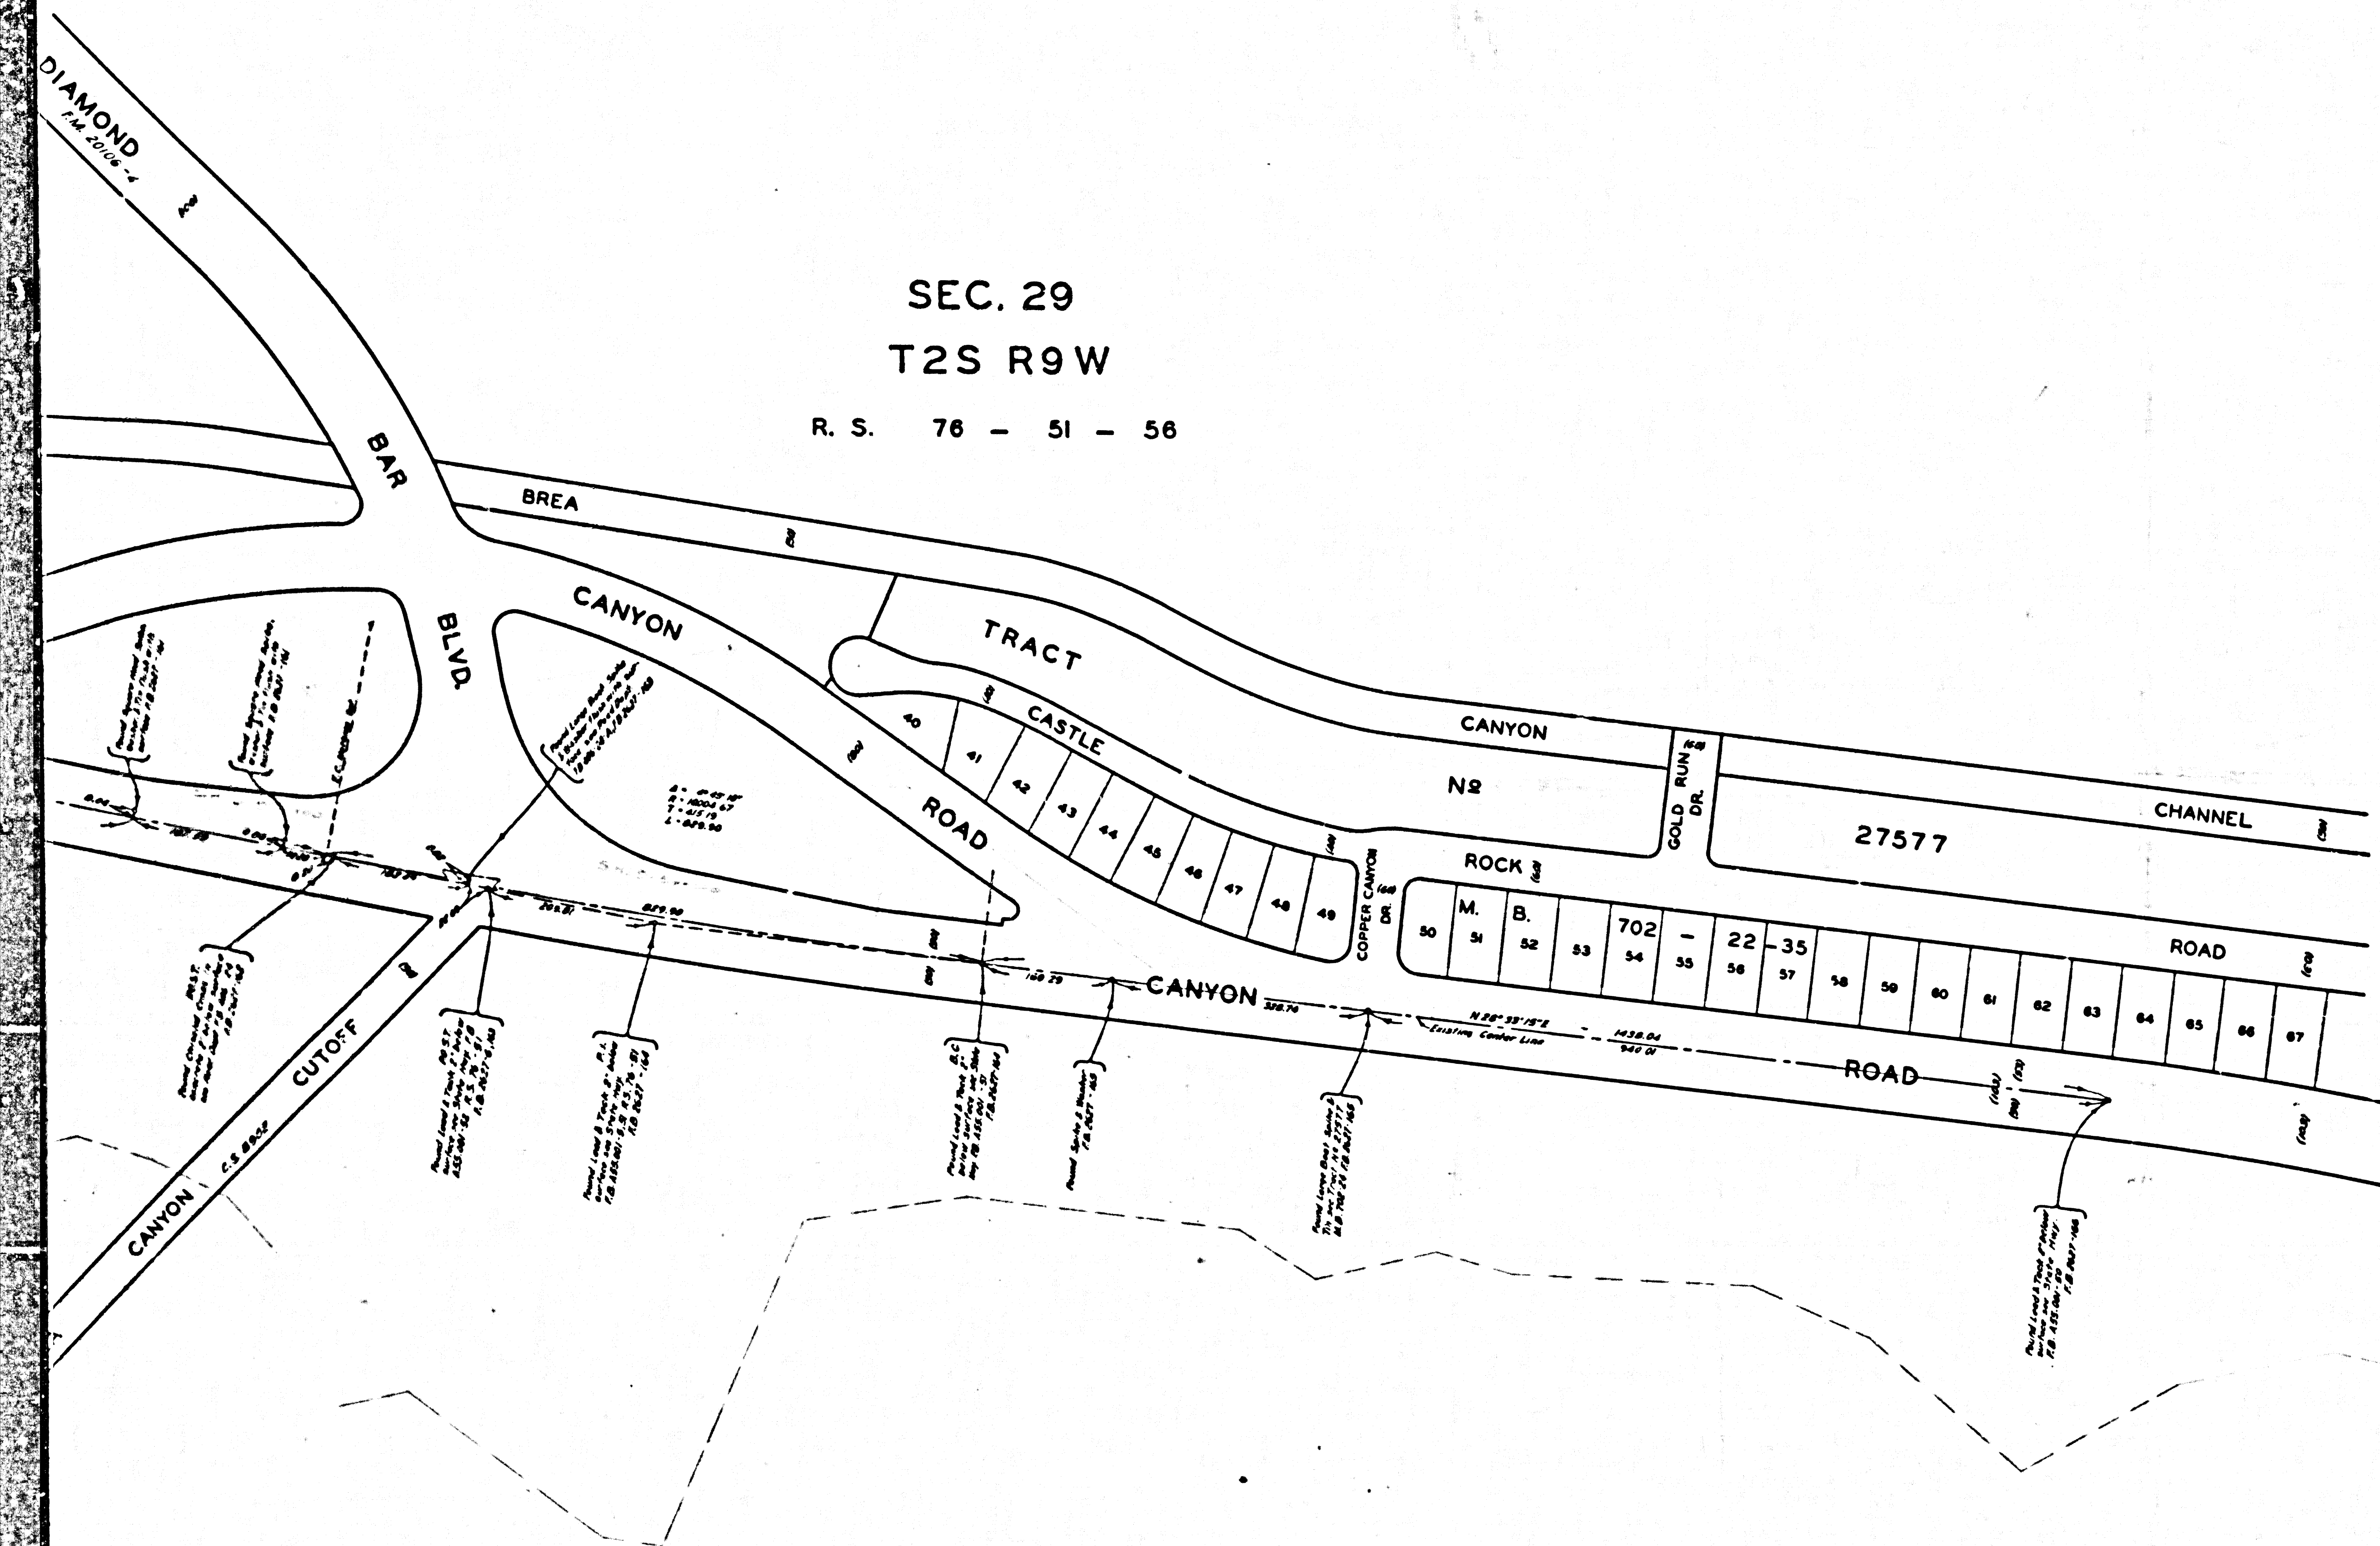

COUNTY OF LOS ANGELES
MAP OF
BREA CANYON ROAD
FROM
DIAMOND BAR BLVD.
TO
PATHFINDER ROAD
COUNTY SURVEYORS MAP NO. B-2869
SCALE: 1 INCH = 100 FT.

JOB NUMBER 0095.59

JOHN A. LAMBIE - COUNTY ENGINEER
SURVEYED AUG. & SEPT., 1963


SURVEYED ON REQUEST OF THE REGIONAL
PLANNING COMMISSION UNDER SEC. 79
ORD. 4099 BY LETTER DATED JULY 15, 1963
AND BY BOARD ORDER DATED DEC. 11, 1961

BEARINGS ARE BASED ON THE CALIFORNIA
COORDINATE SYSTEM ZONE 7 PER SEC. 8609
PUBLIC RESOURCES CODE SEE C.S. 9423


F.B. 2627-151-166

FIELD WORK BY.....J. P. MENNE
OFFICE WORK BY.....L. C. THOMPSON
CHECKED BY.....H. E. AUSTIN

CSB-2869
A1 0FA3

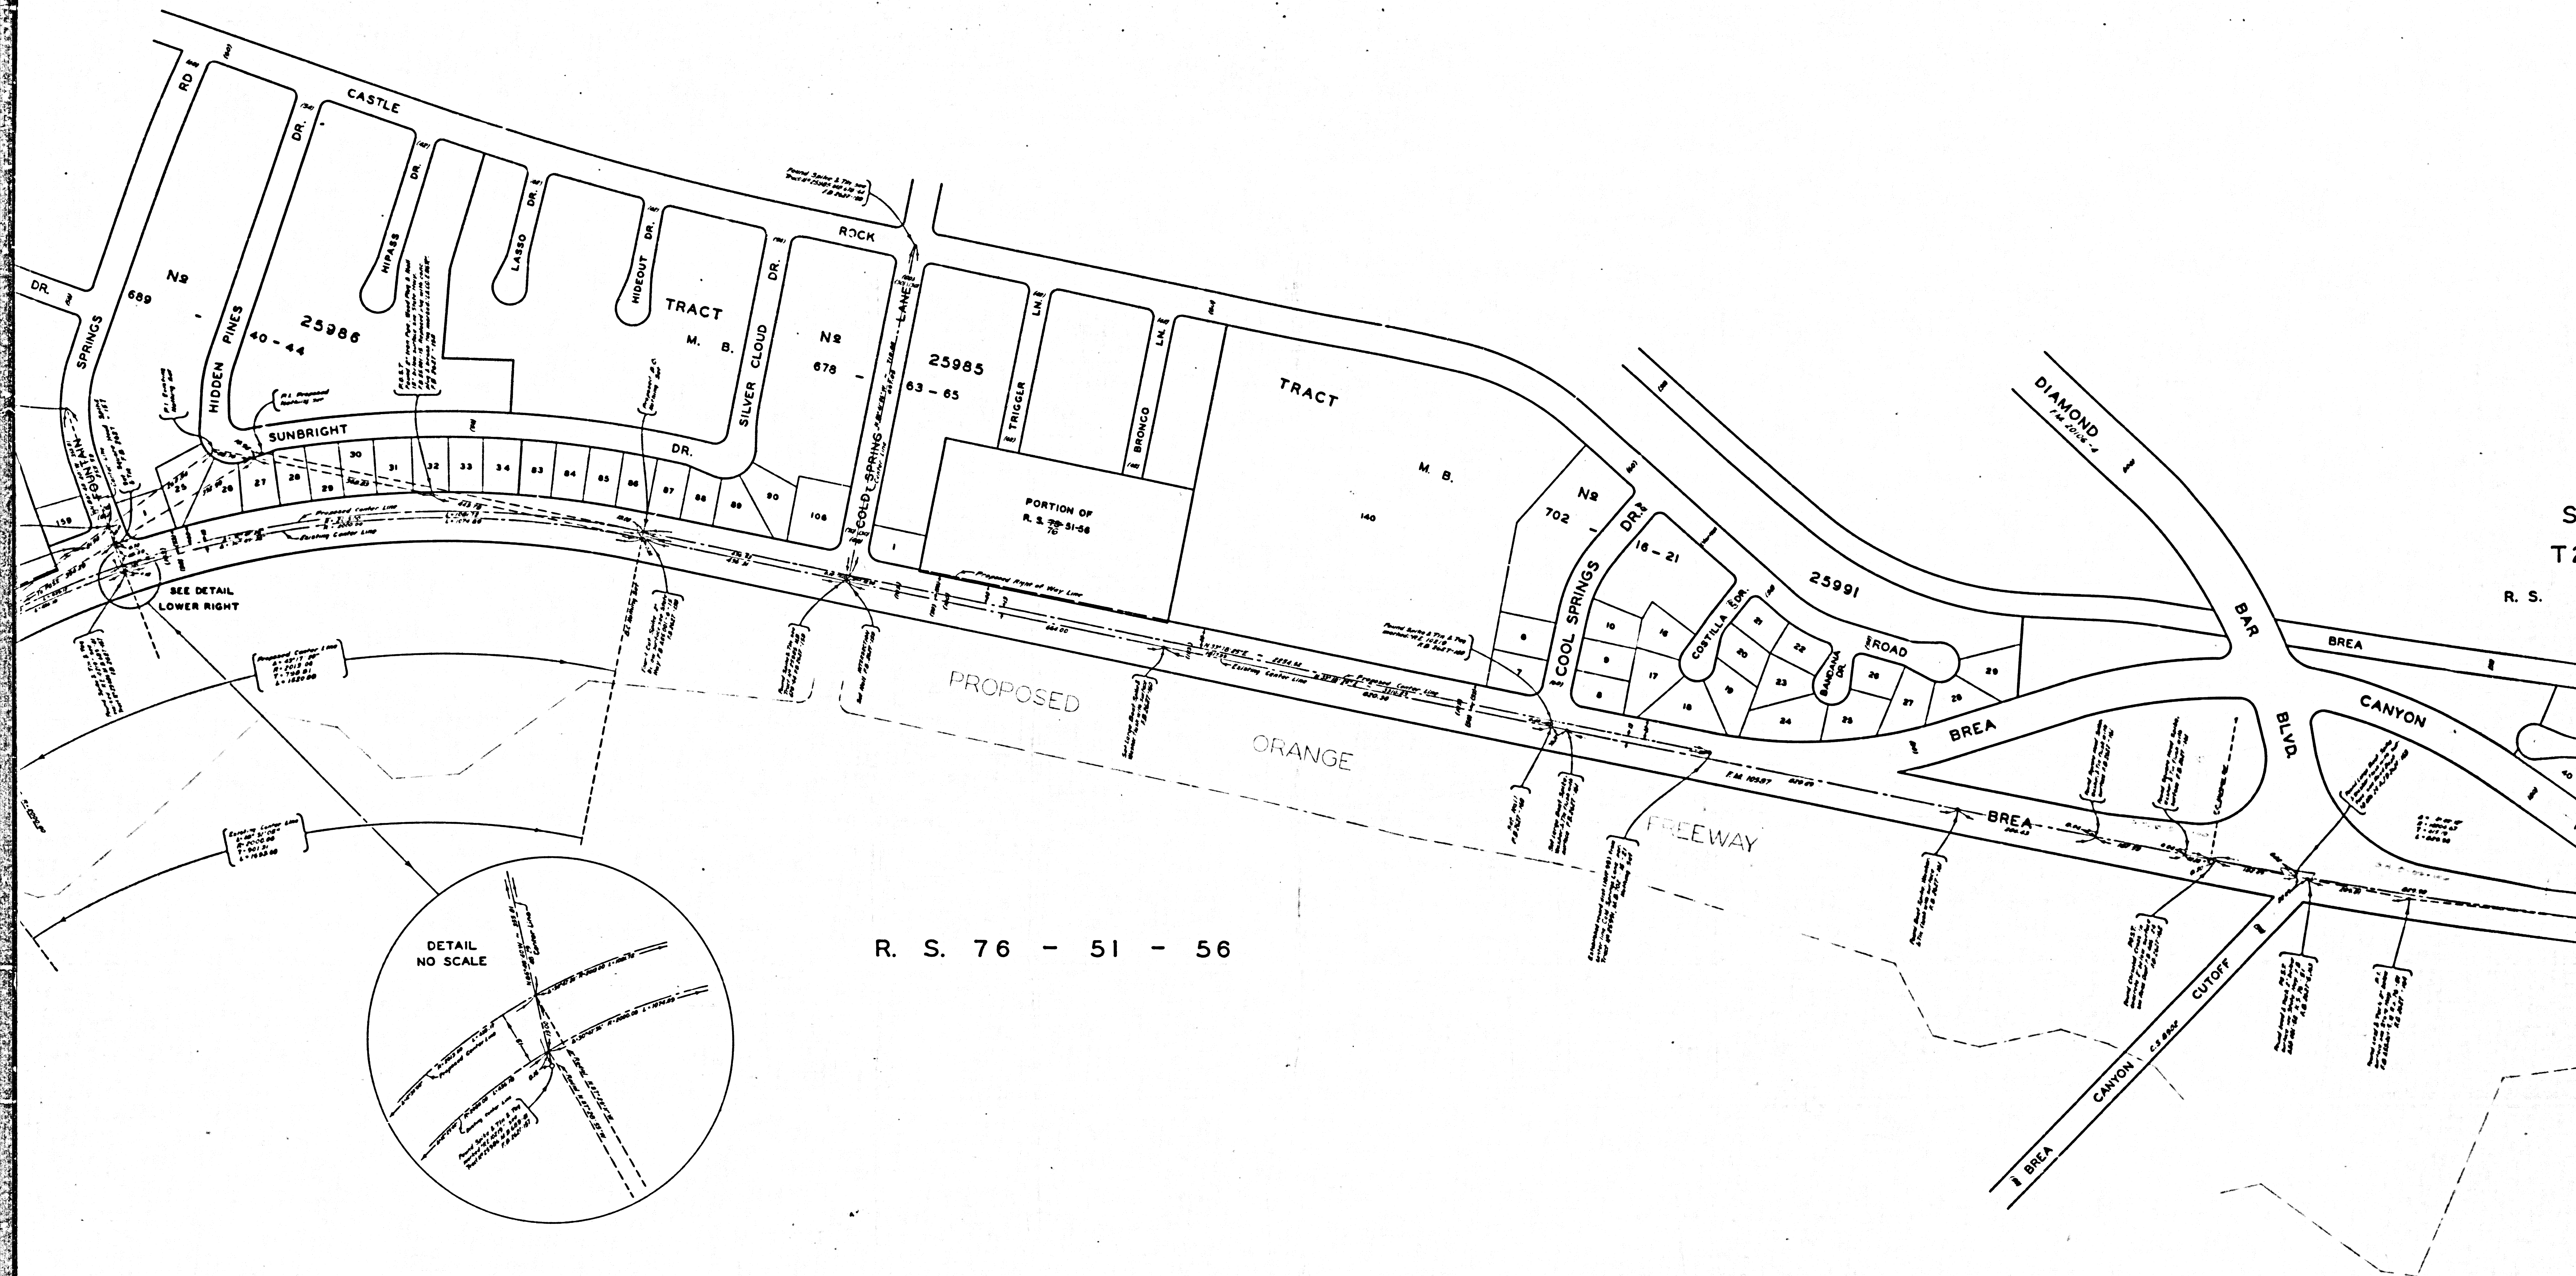

CSB-2869
A2 OF A3

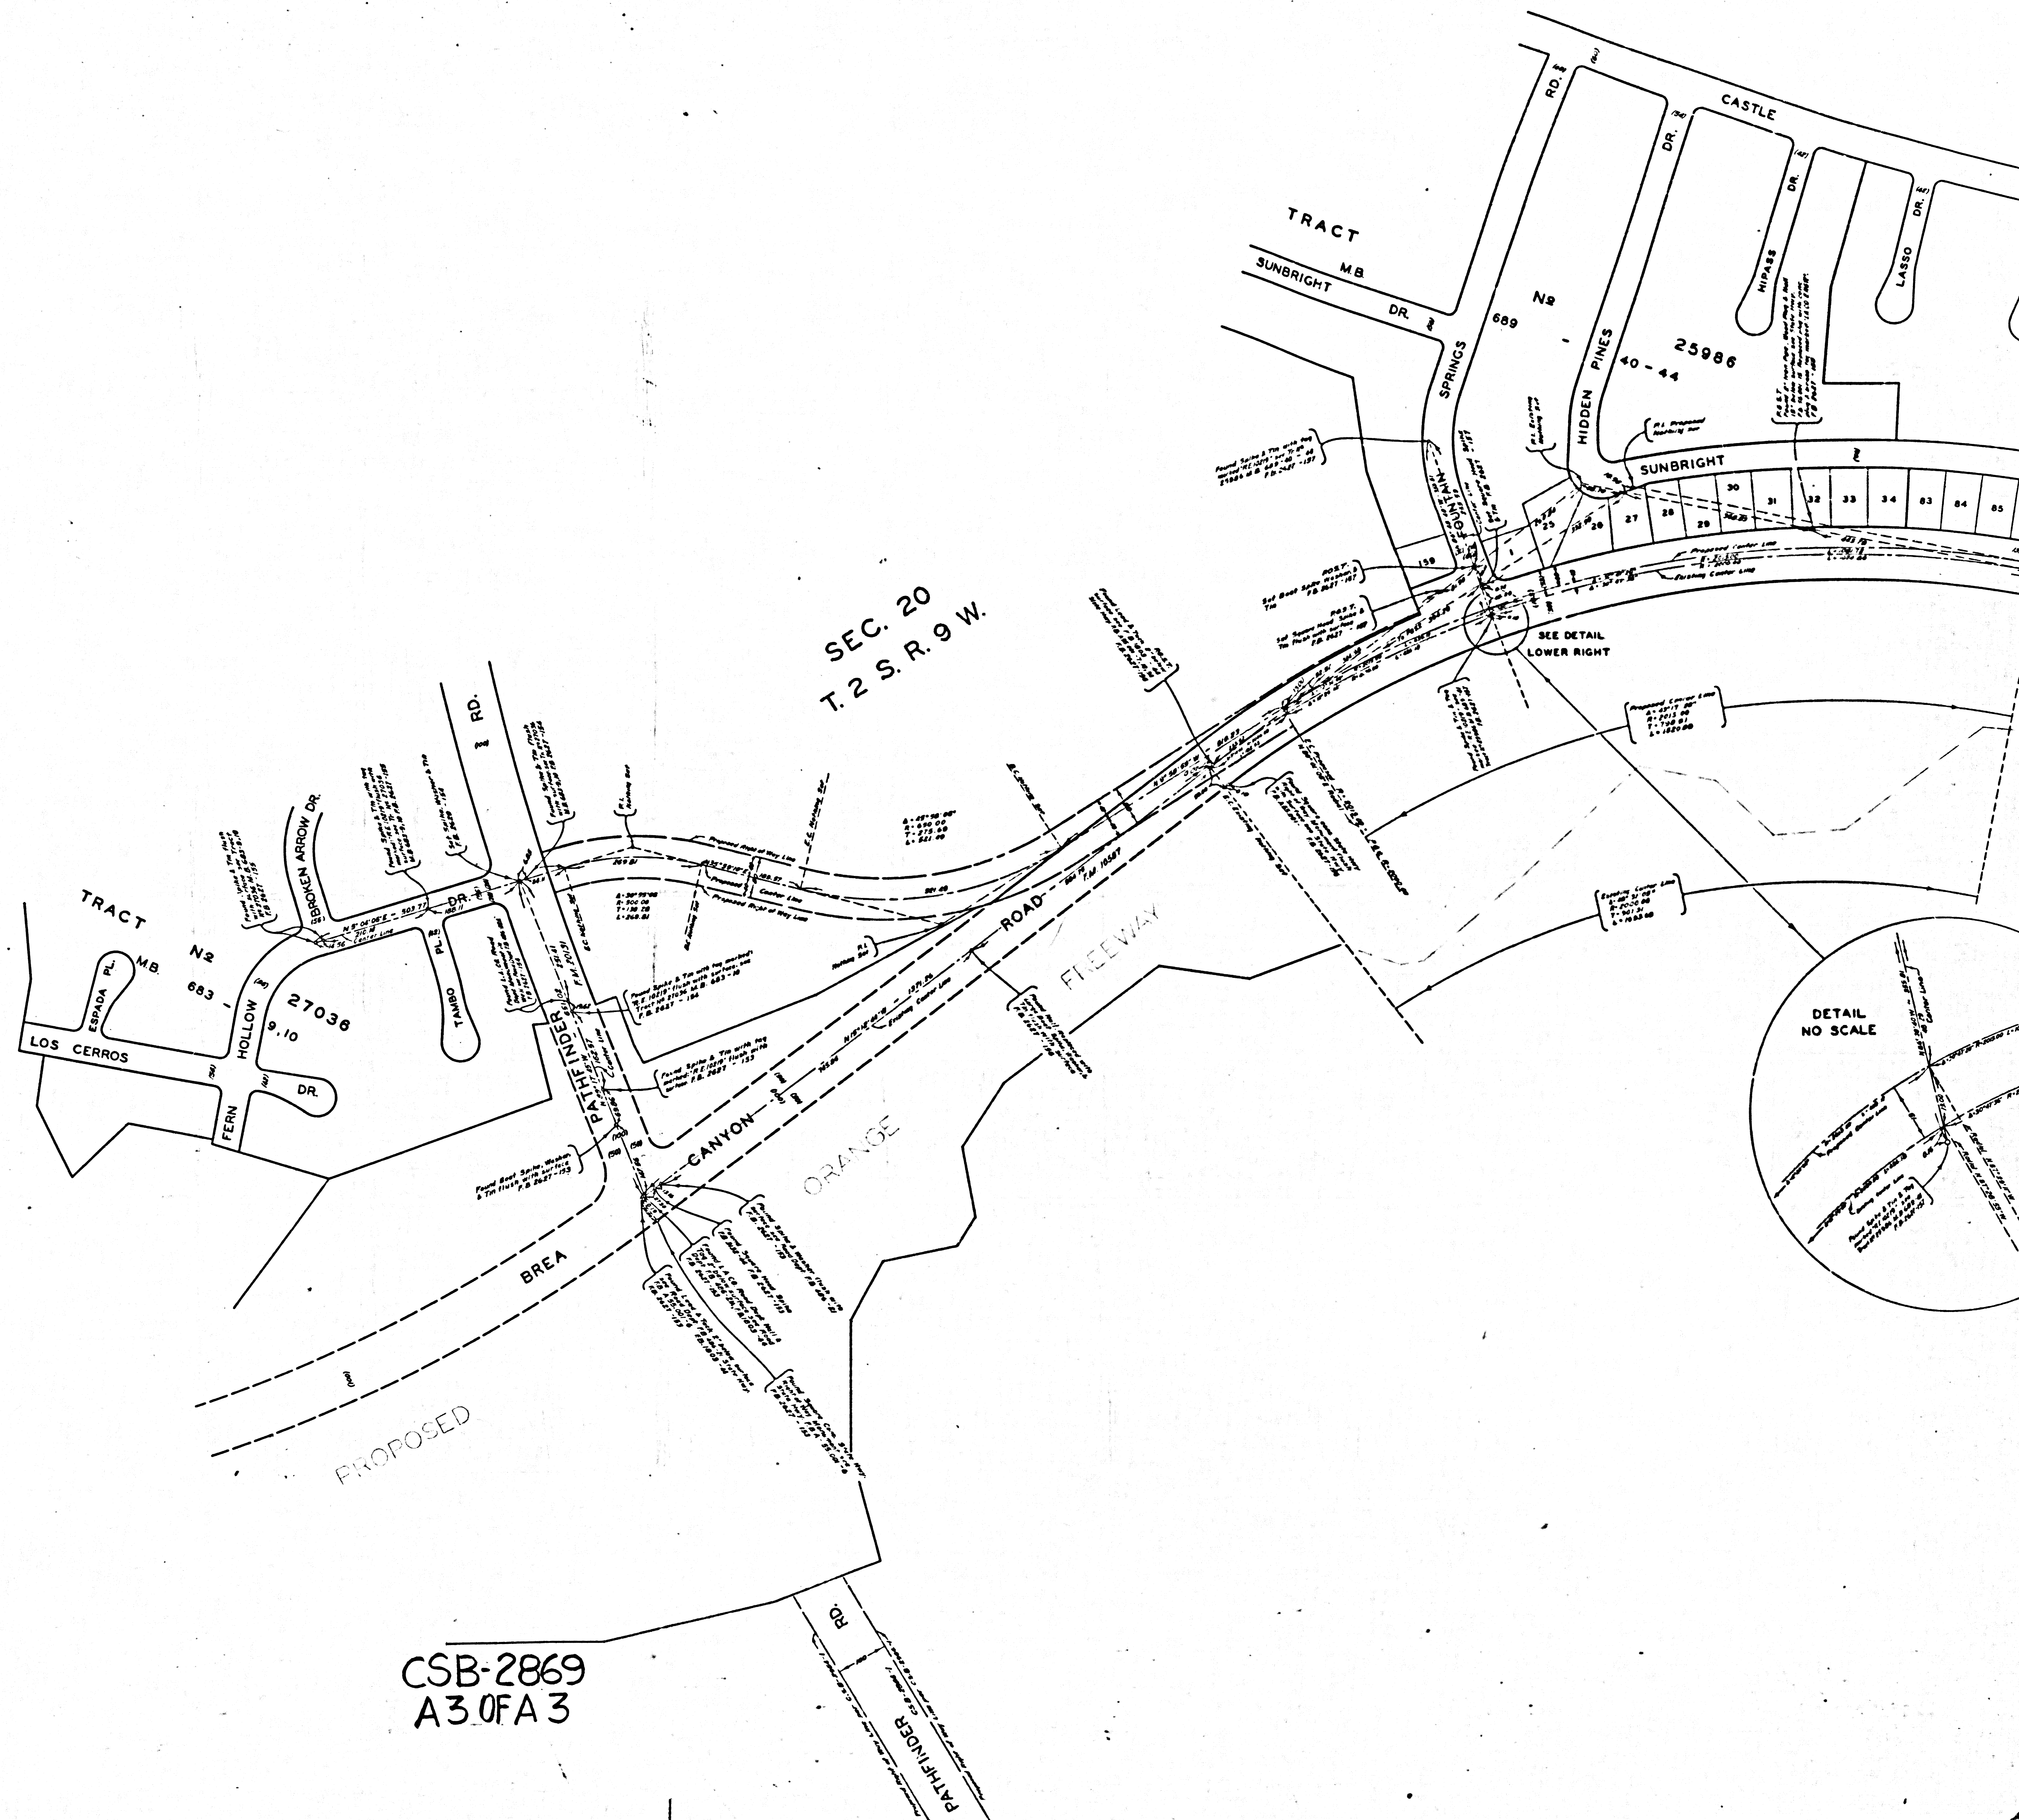

CSB-2869
A3 OF A 3