
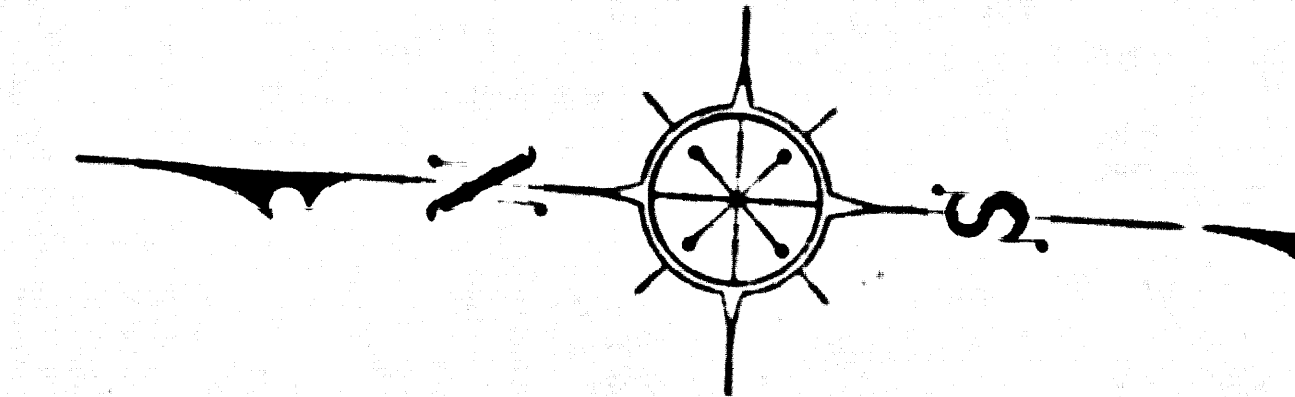


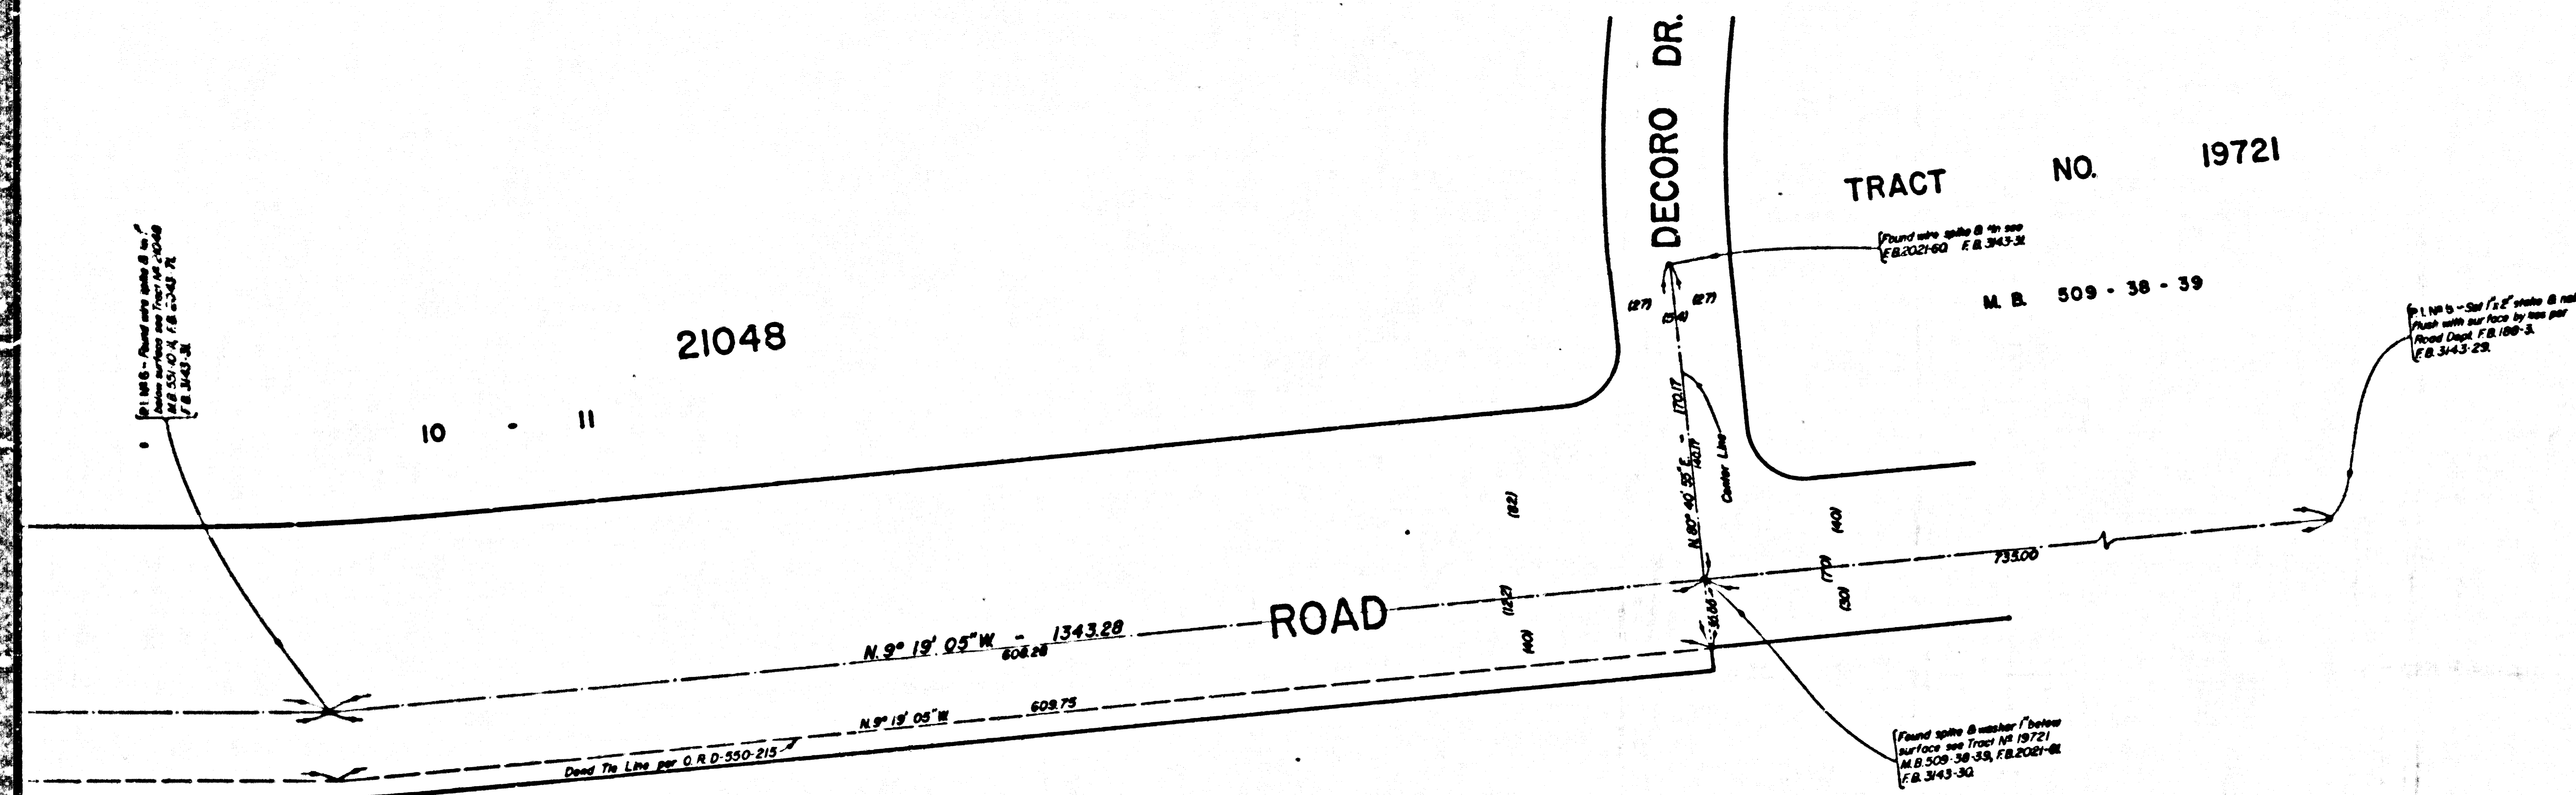

COUNTY OF LOS ANGELES
 MAP OF
SANTA CLARITA PARK
 BEING A PORTION OF RANCHO SAN
 FRANCISCO IN SECTION 11 T 4 N,
 R 16 W. IN PATENT BOOK 1-521,522
 COUNTY SURVEYOR'S MAP NO. B-2871
 SCALE: 1 INCH = 40 FT.

JOB NUMBER 0055.79
 JOHN A. LAMBIE - COUNTY ENGINEER
 SURVEYED OCTOBER 1963

SURVEYED ON REQUEST OF THE DIRECTOR
 OF PARKS & RECREATION UNDER SEC. 79
 ORD. 4098. BY LETTER DATED AUG. 20, 1963
 BEARINGS ARE BASED ON THE BEARING OF SAN
 FRANCISCO CANYON RD. AS SHOWN ON C.S. 8840
 F.B. 5143-5-37

FIELD WORK BY.....R. B. HOBSON
 OFFICE WORK BY.....J. J. EDWARDS
 CHECKED BY.....H. E. AUSTIN

11-62
 11-10-67

CSB-2871
 A1 OF A2

FOR TOPOGRAPHY PRIOR TO CONSTRUCTION
 SEE SURVEY DIVISION FILE MAP NO. P.T. 308
 Property Corners re-established & monumented
 Survey Data added April 1974 by C.L.M.

