
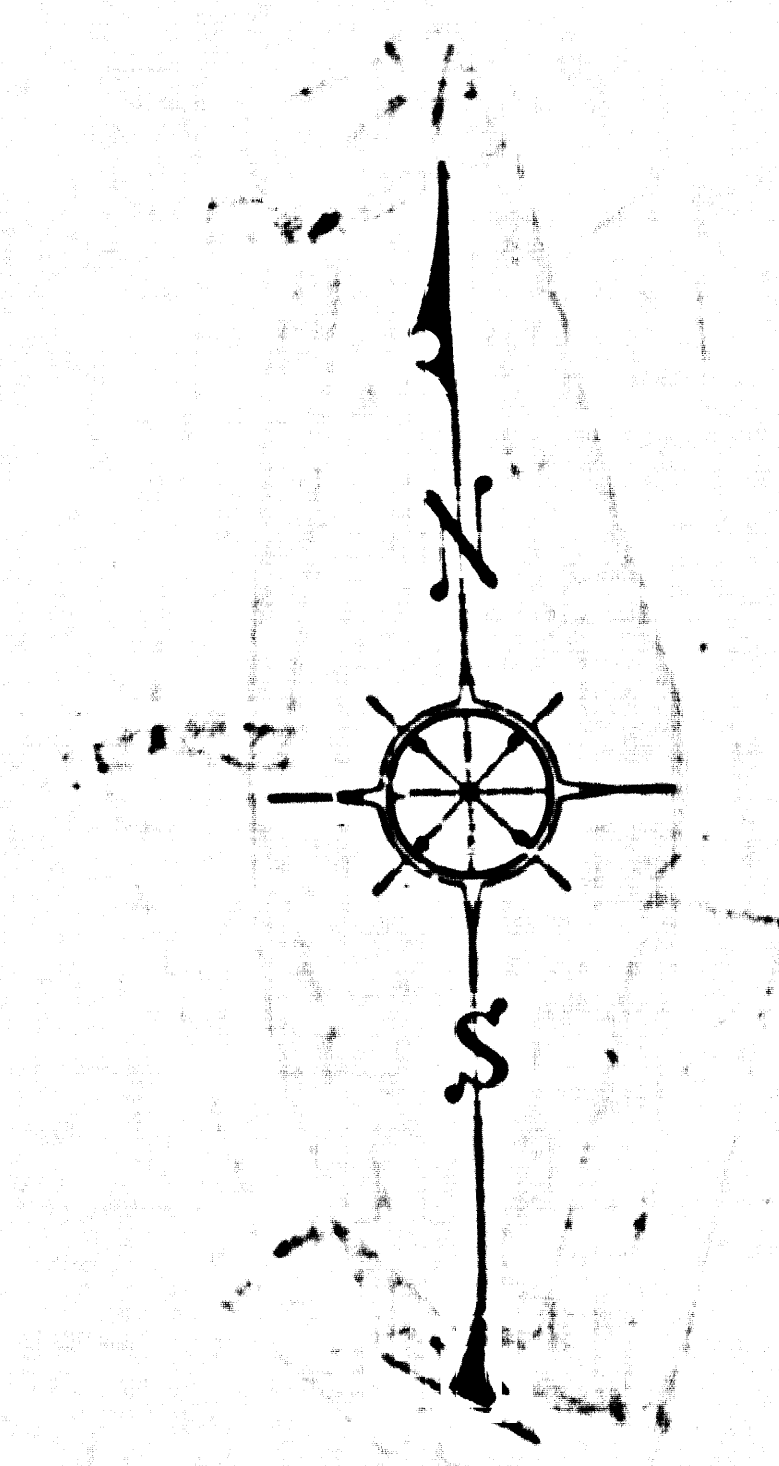


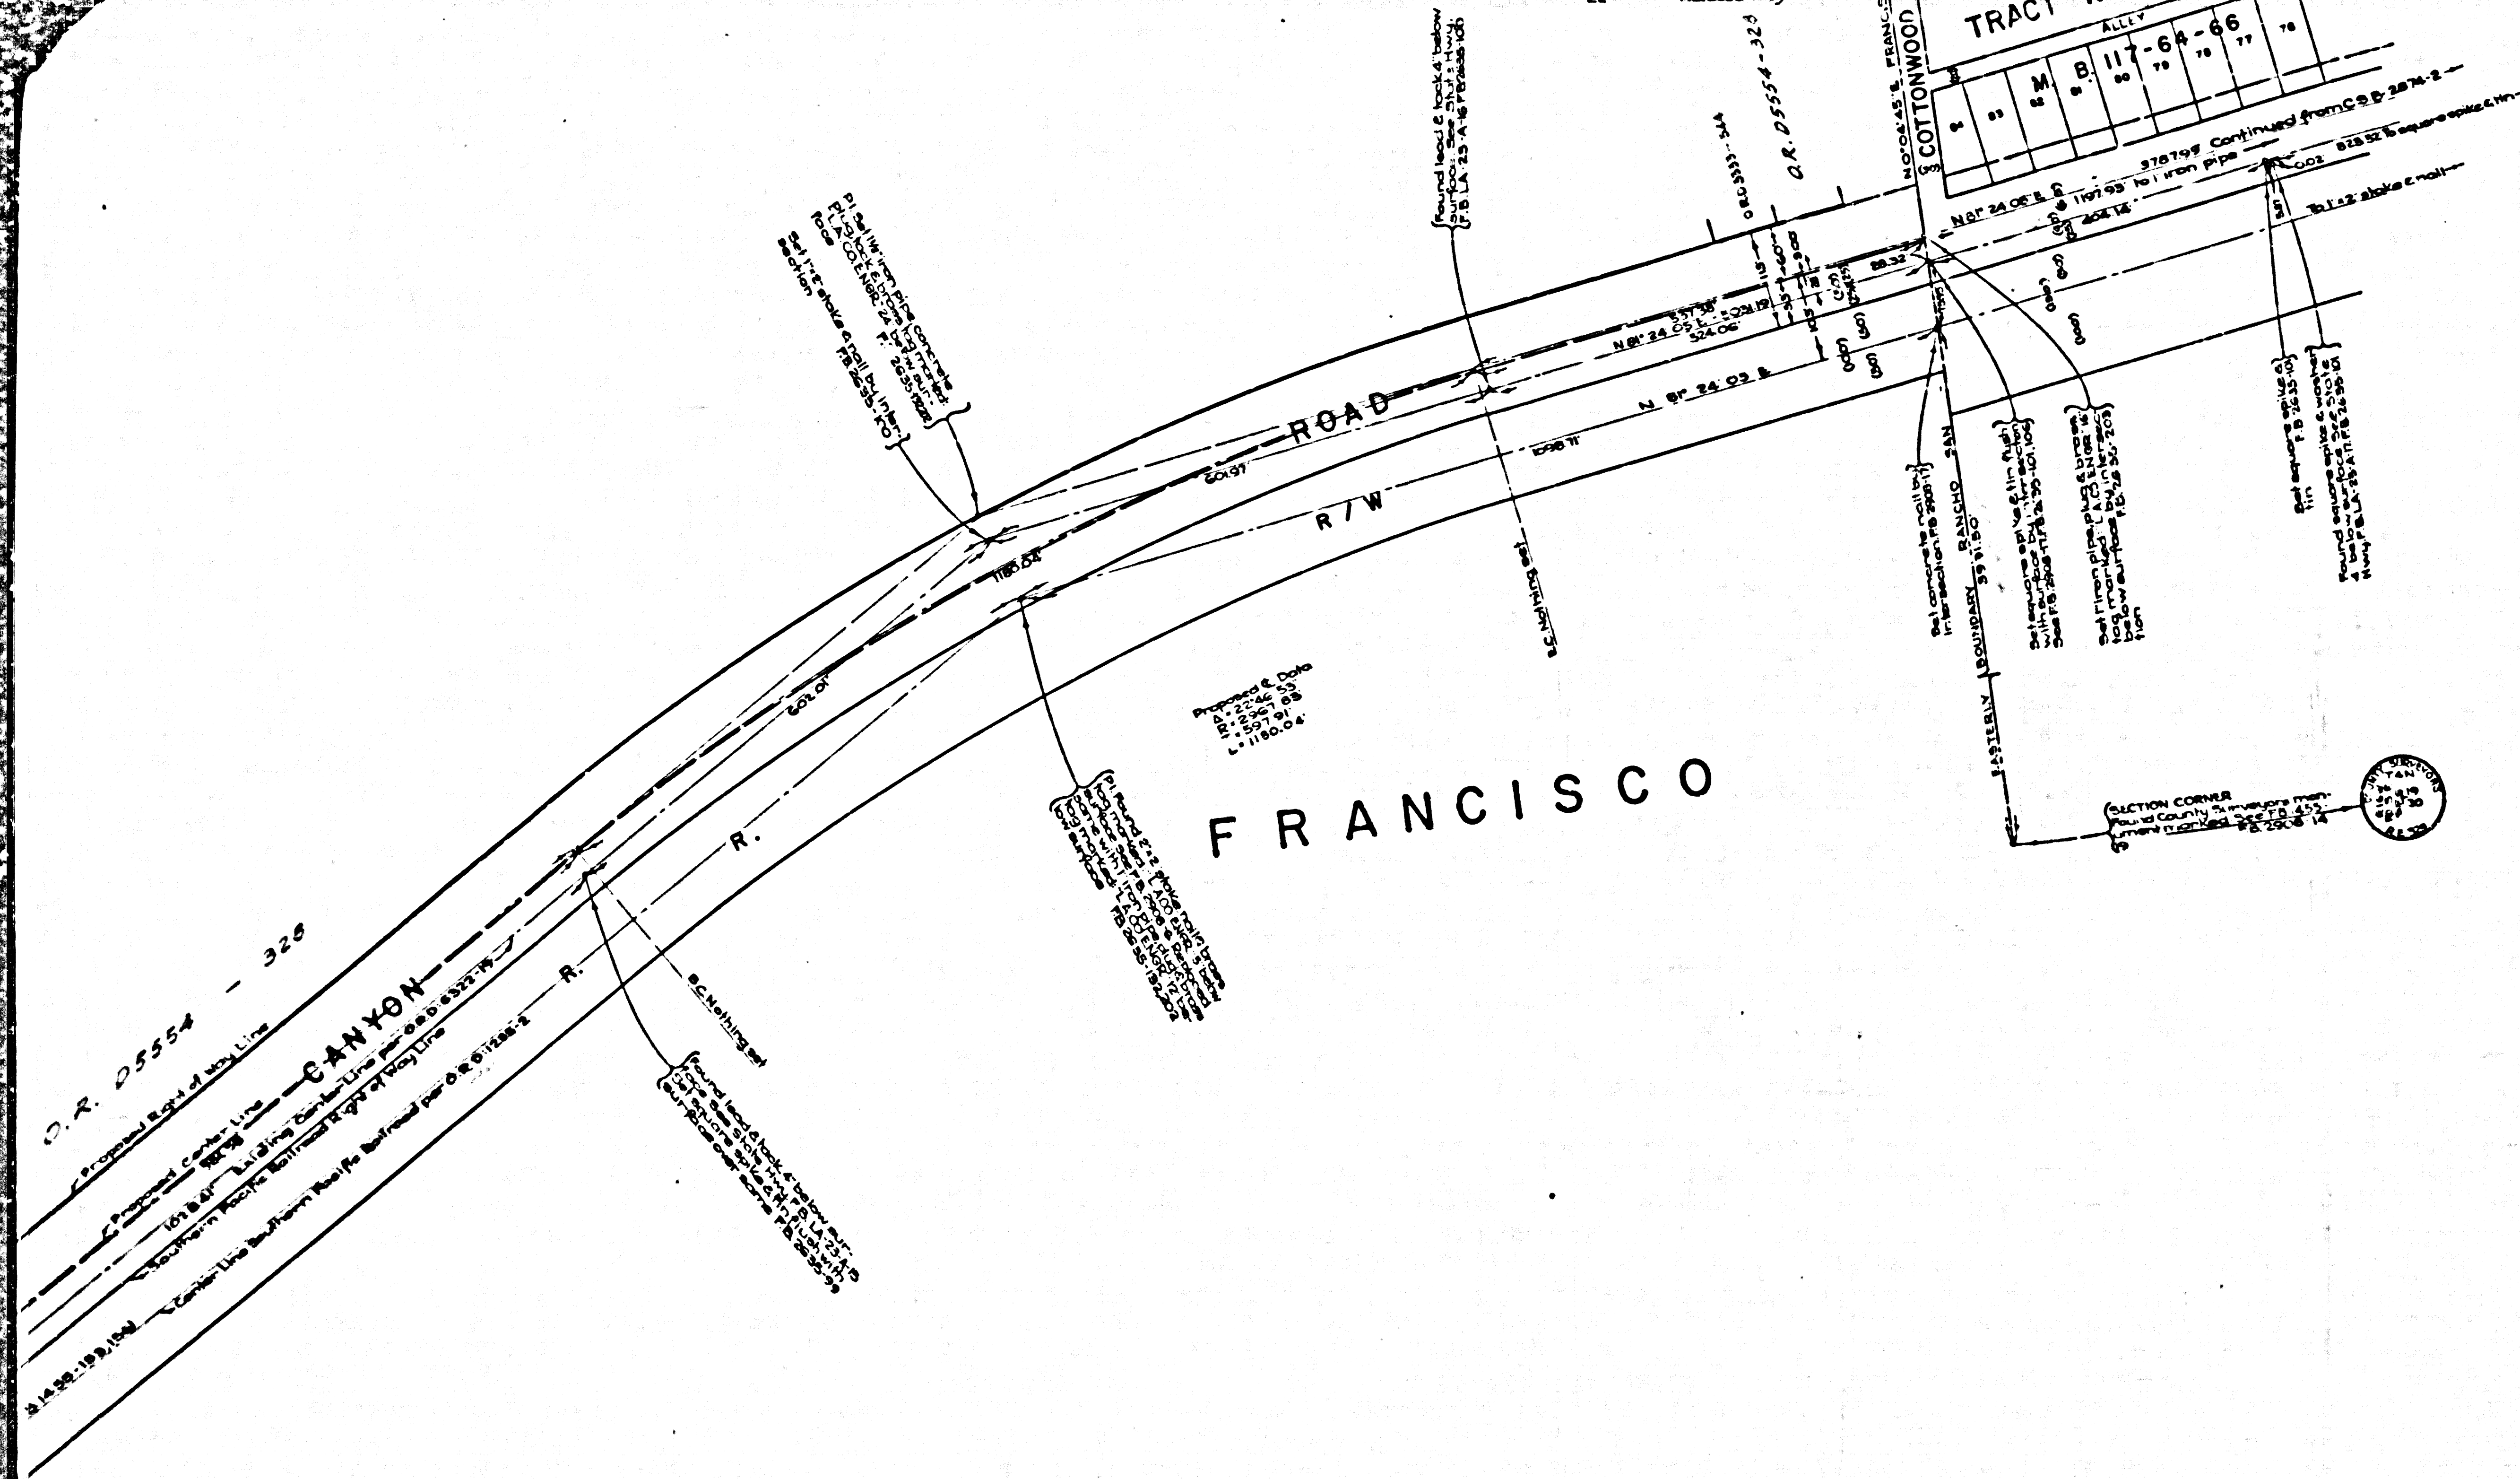

COUNTY OF LOS ANGELES
 MAP OF
SOLEDAD CANYON ROAD
 FROM
 EAST LINE SEC. 21, T. 4 N., R. 15 W.
 TO
BOUQUET CANYON ROAD
 COUNTY SURVEYORS MAP NO. B-2874
 SHEET NO. 3 OF 3 SHEETS
 SCALE: 1 INCH = 100 FT.

JOB NUMBER 007592
 JOHN A. LAMBIE - COUNTY ENGINEER
 SURVEYED, FEB. 1962 - APRIL, 1964
 SURVEYED ON REQUEST OF THE REGIONAL
 PLANNING COMMISSION UNDER SEC. 79,
 ORD. 4099, BY LETTER DATED AUGUST 4, 1964
 AND BY BOARD ORDER DATED DEC. 11, 1951.
 BEARINGS ARE BASED ON THE CALIFORNIA
 COORDINATE SYSTEM ZONE 7 PER SEC. 8809
 PUBLIC RESOURCES CODE. SEE C.S. 8423
 F.B. 2635-85-216

117-66-66
 264-117


FIELD WORK BY..... J. P. MENNE
 OFFICE WORK BY..... T. M. PALMERI
 CHECKED BY..... W. J. BRENNER

CSB-2874-3
 A1 of A4


R A N C H O

S A N


F R A

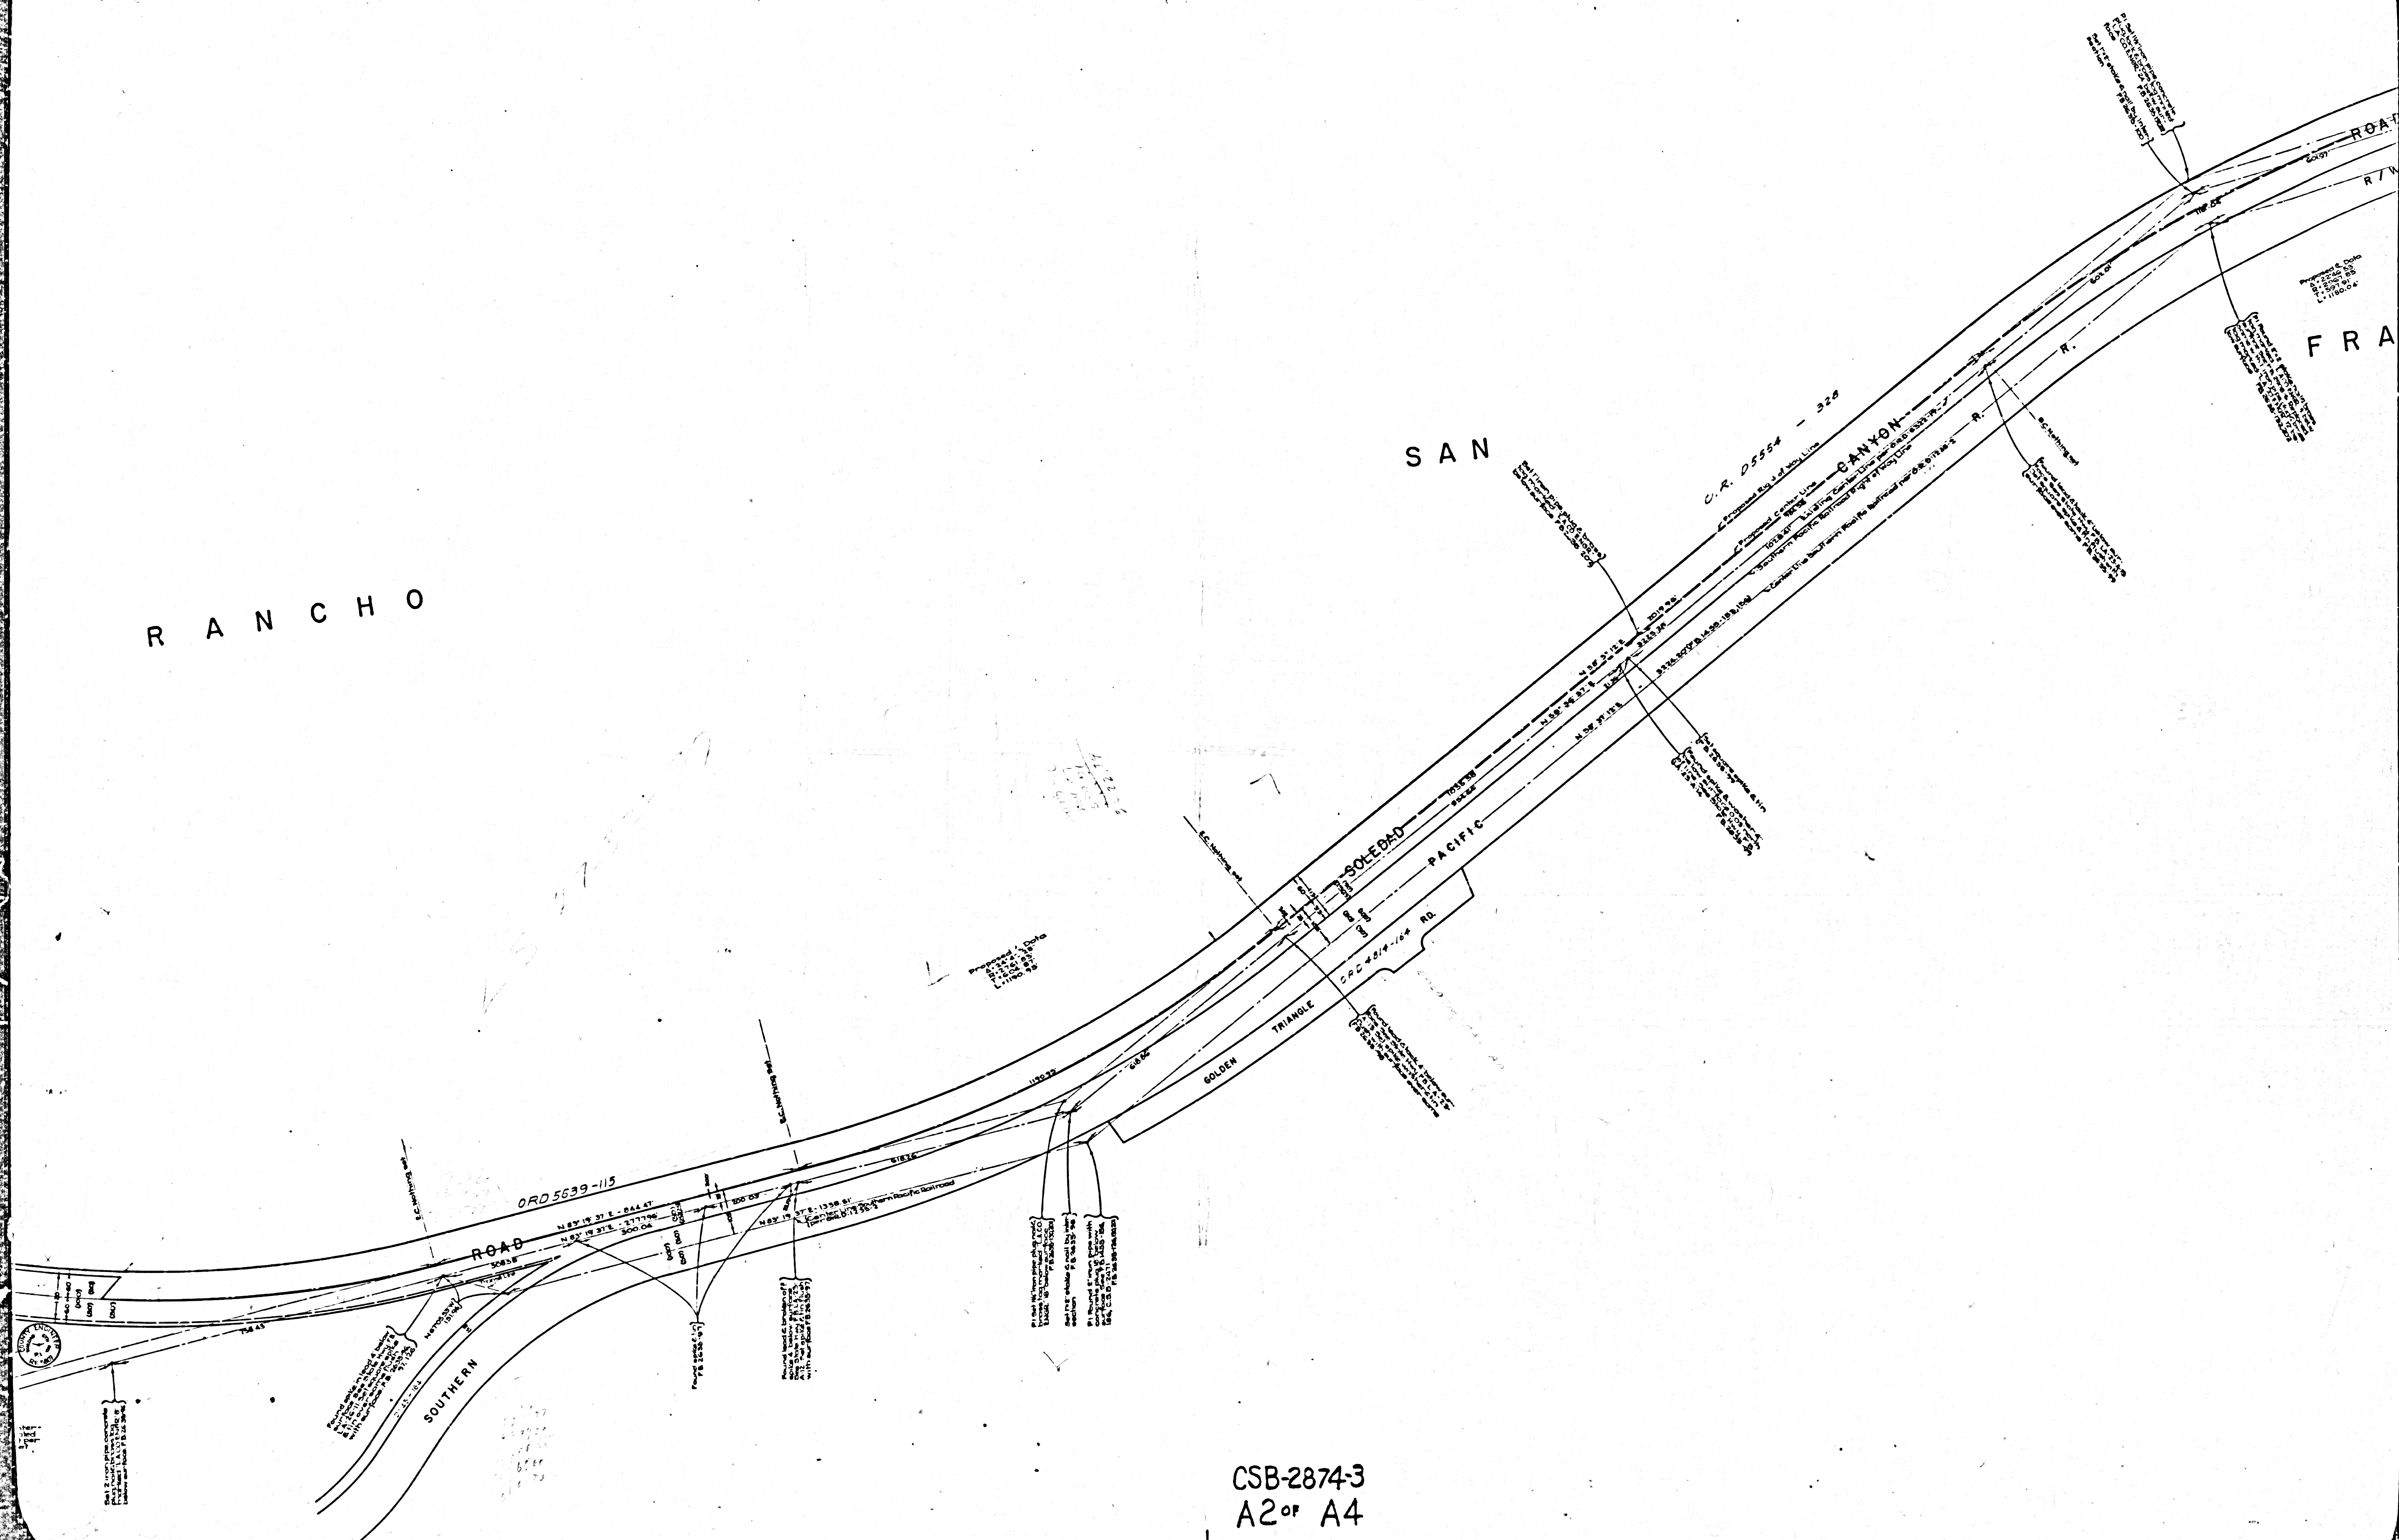

CSB-2874-3
A2 or A4

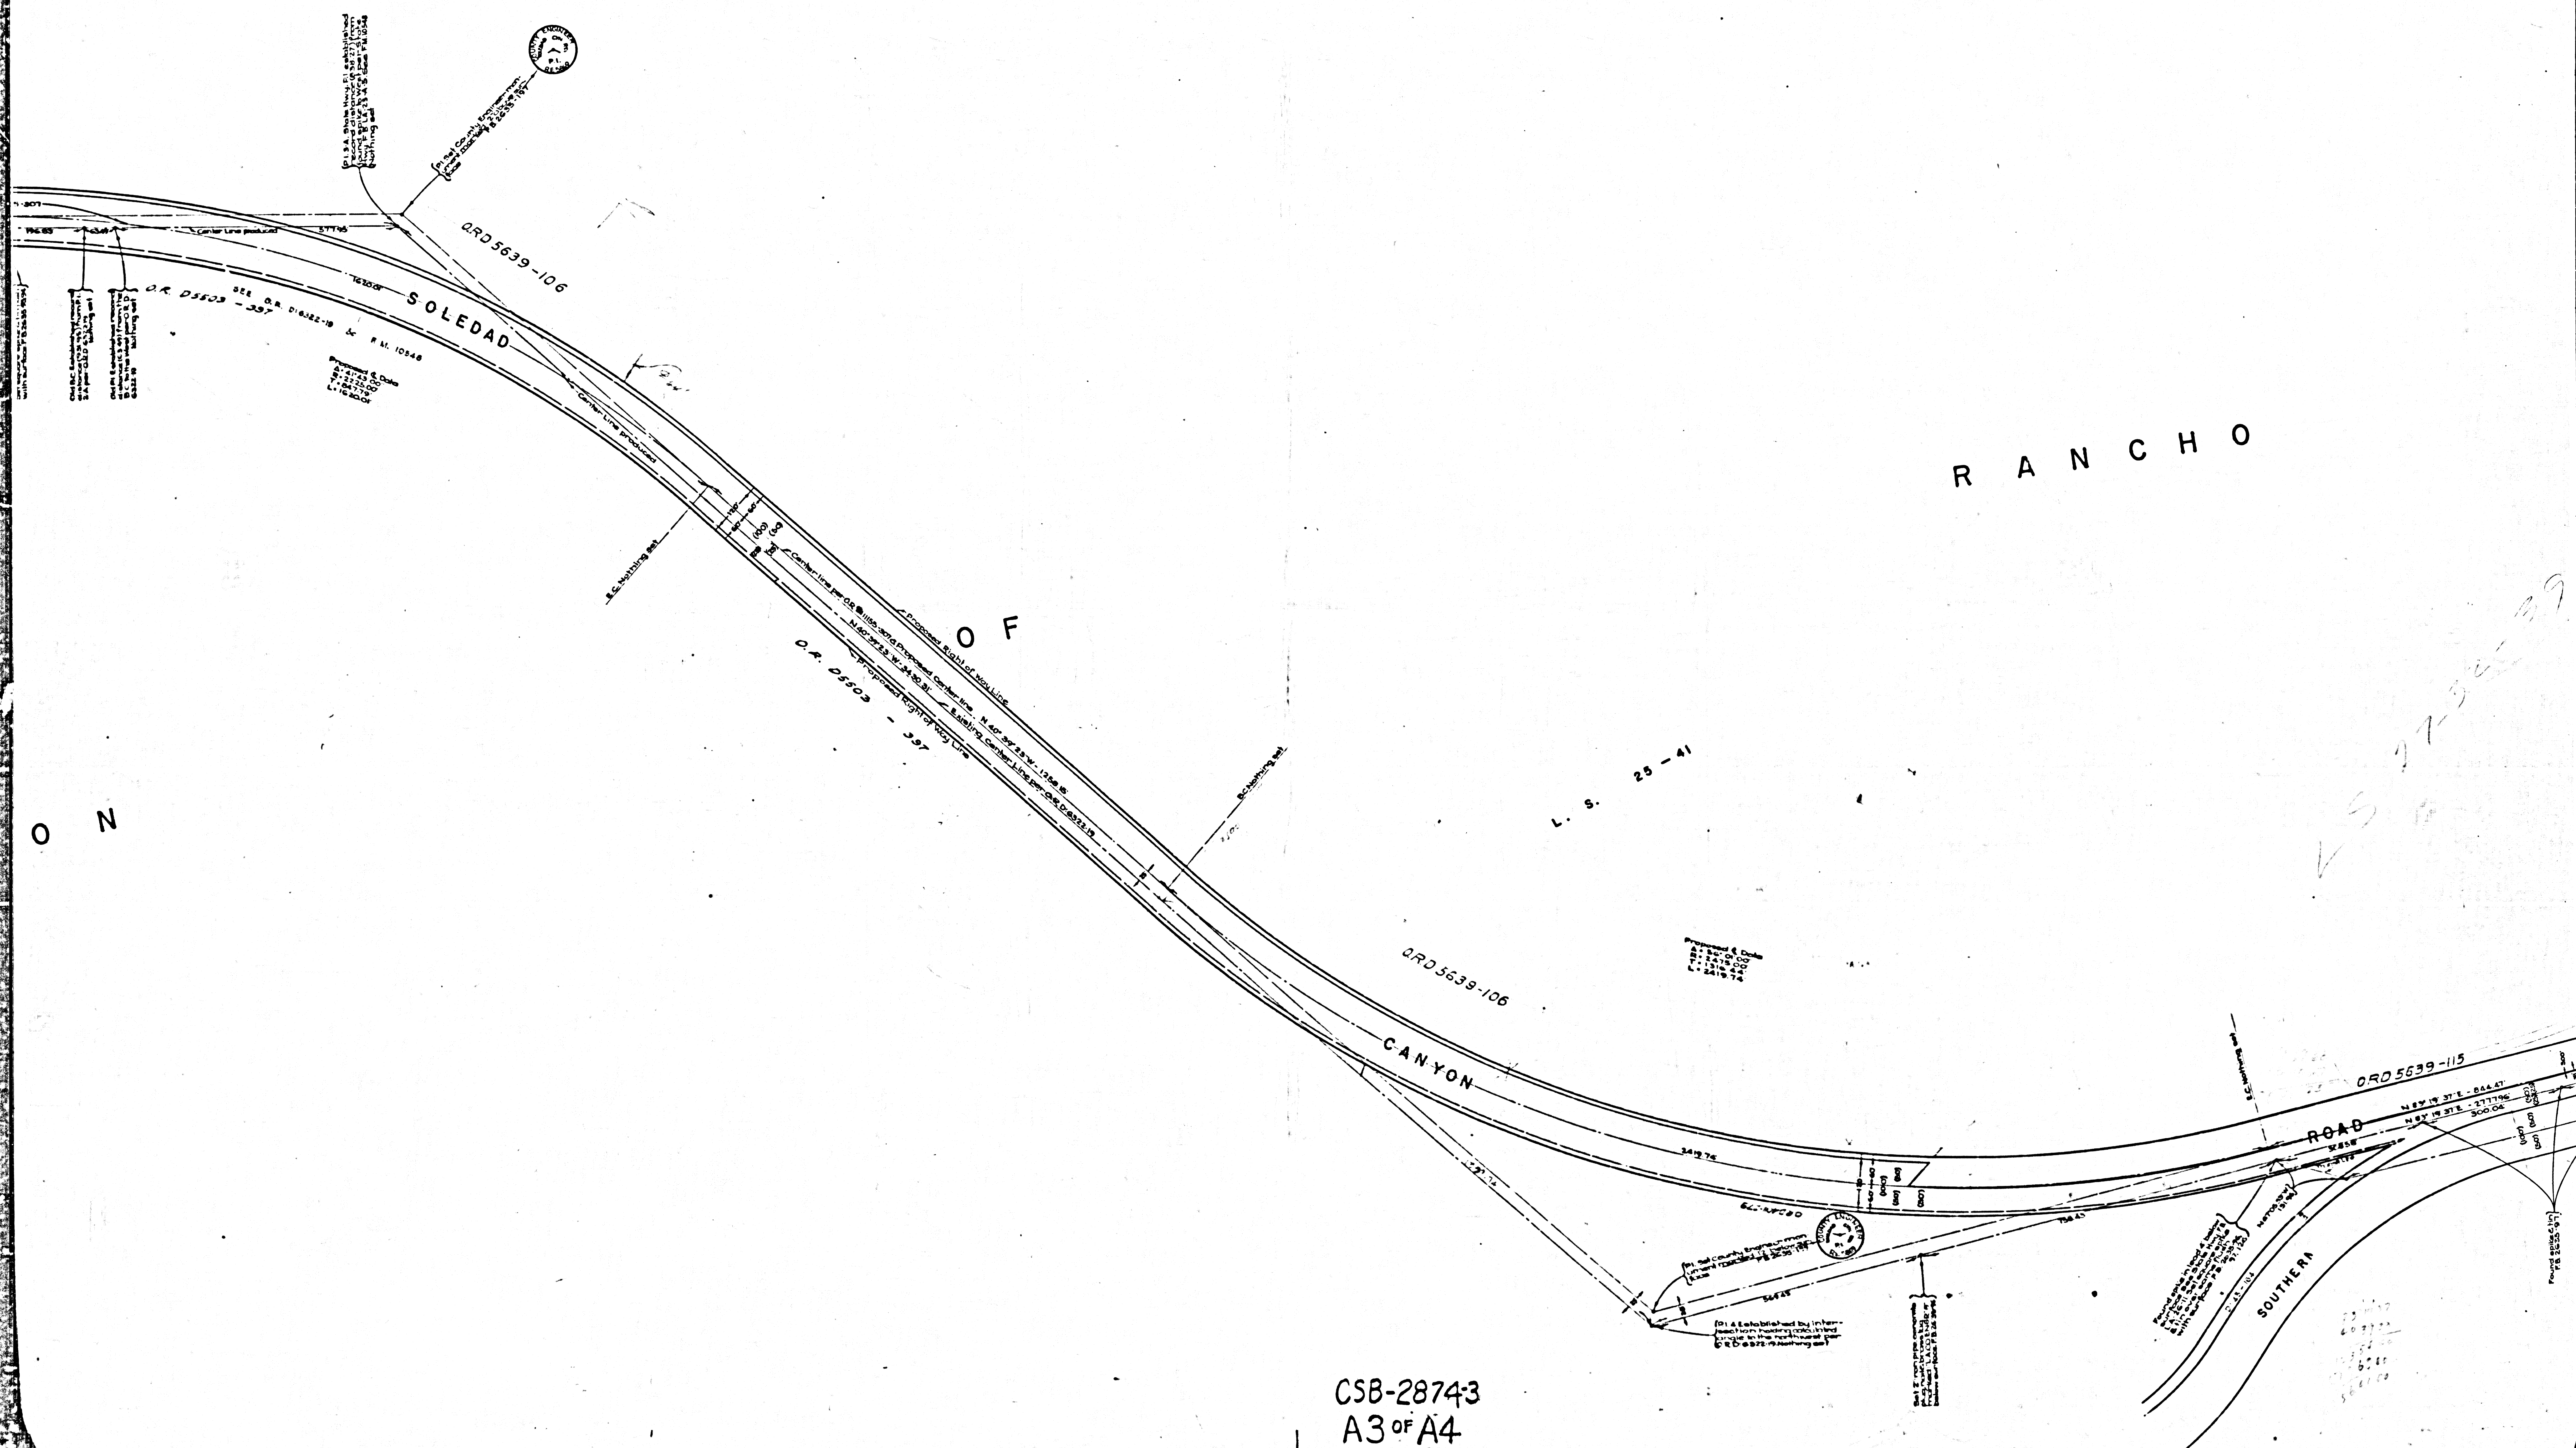

CSB-2874-3
A3 OF A4

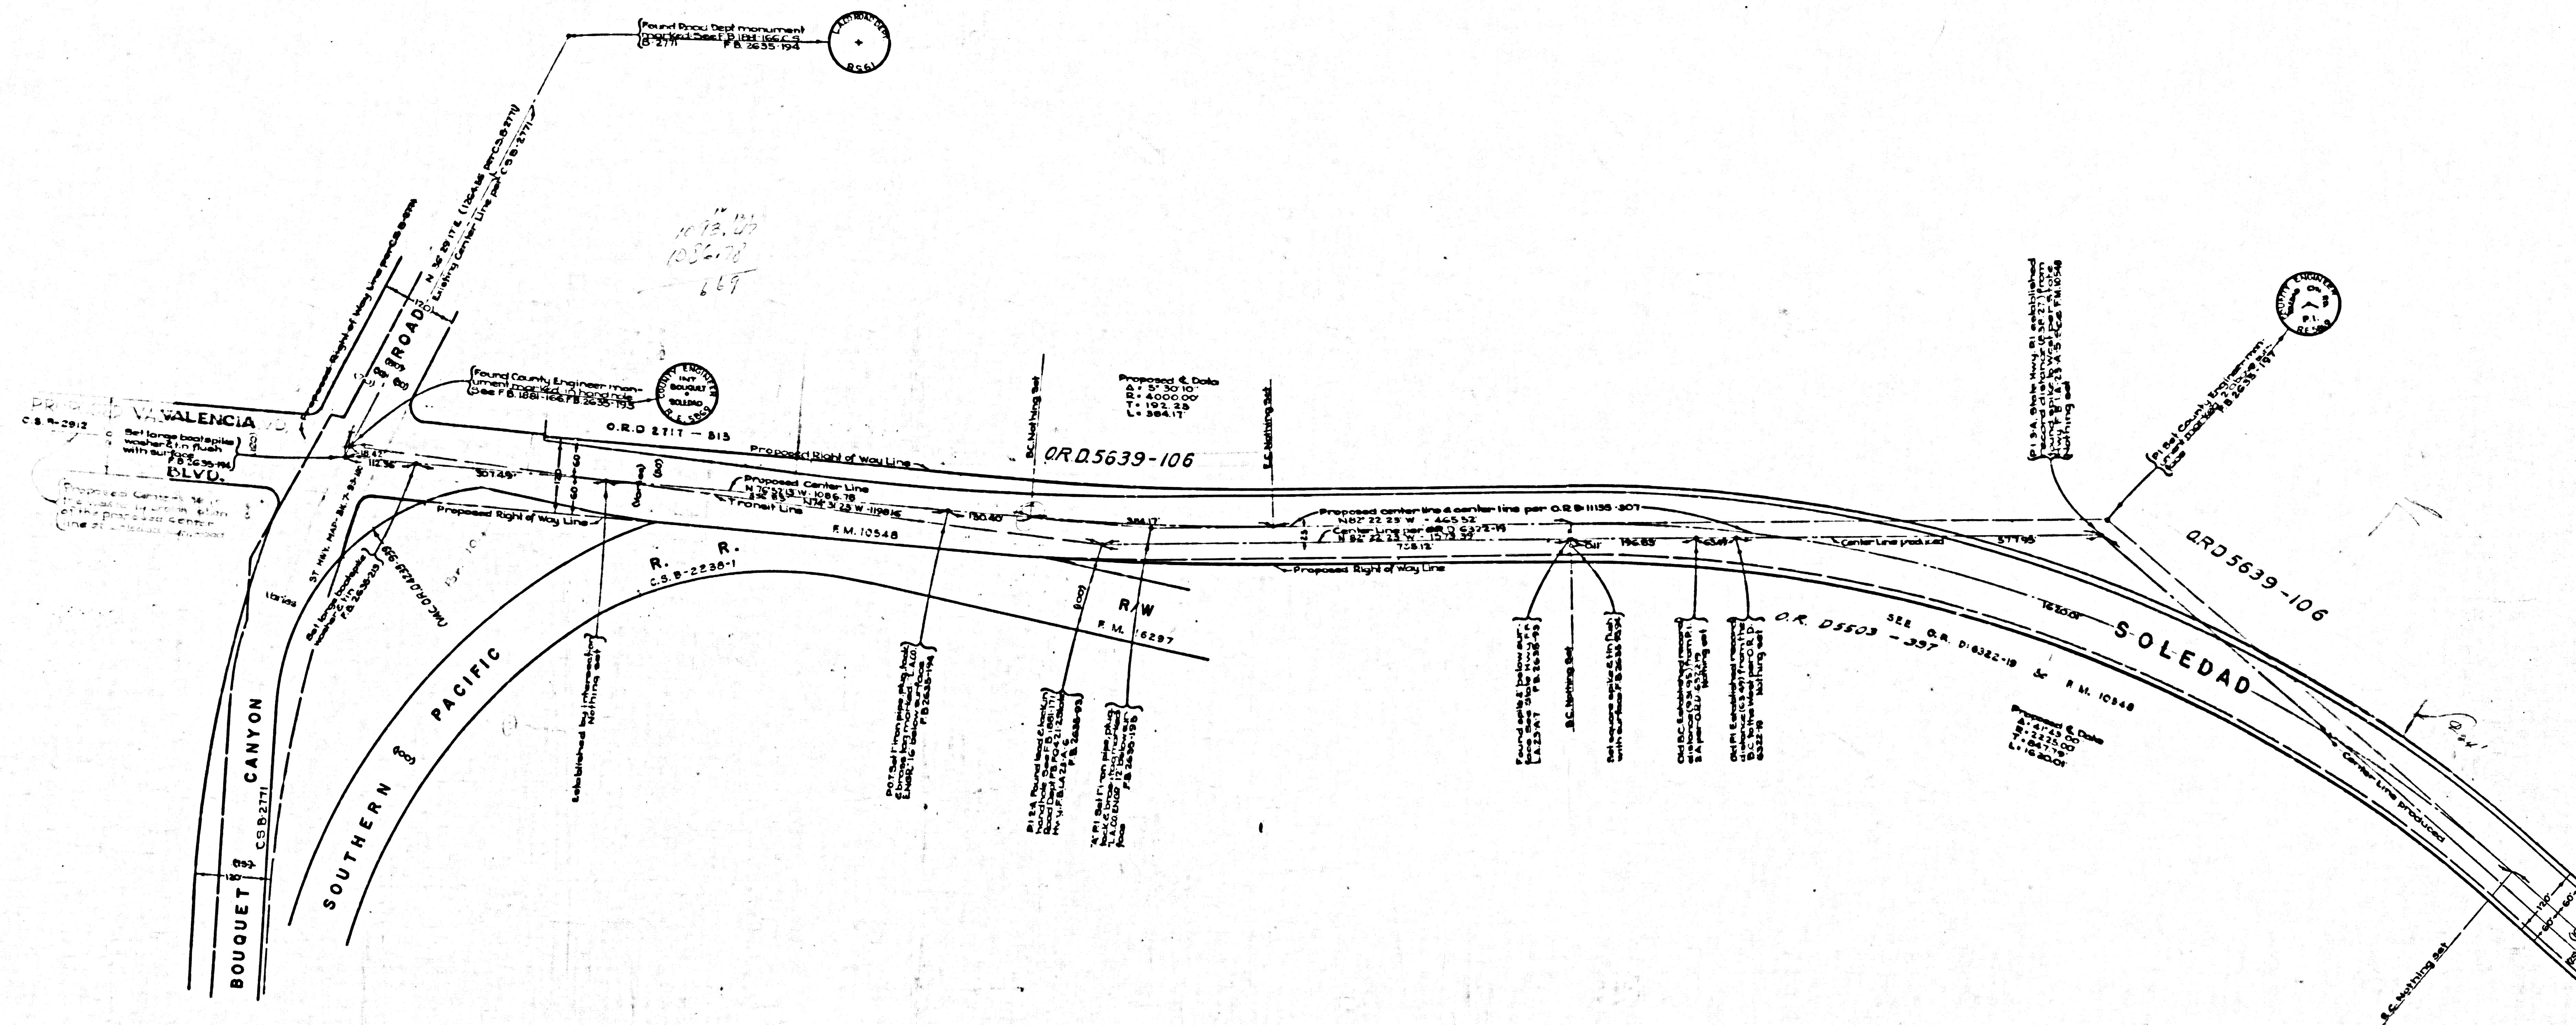

P O R T I O N