


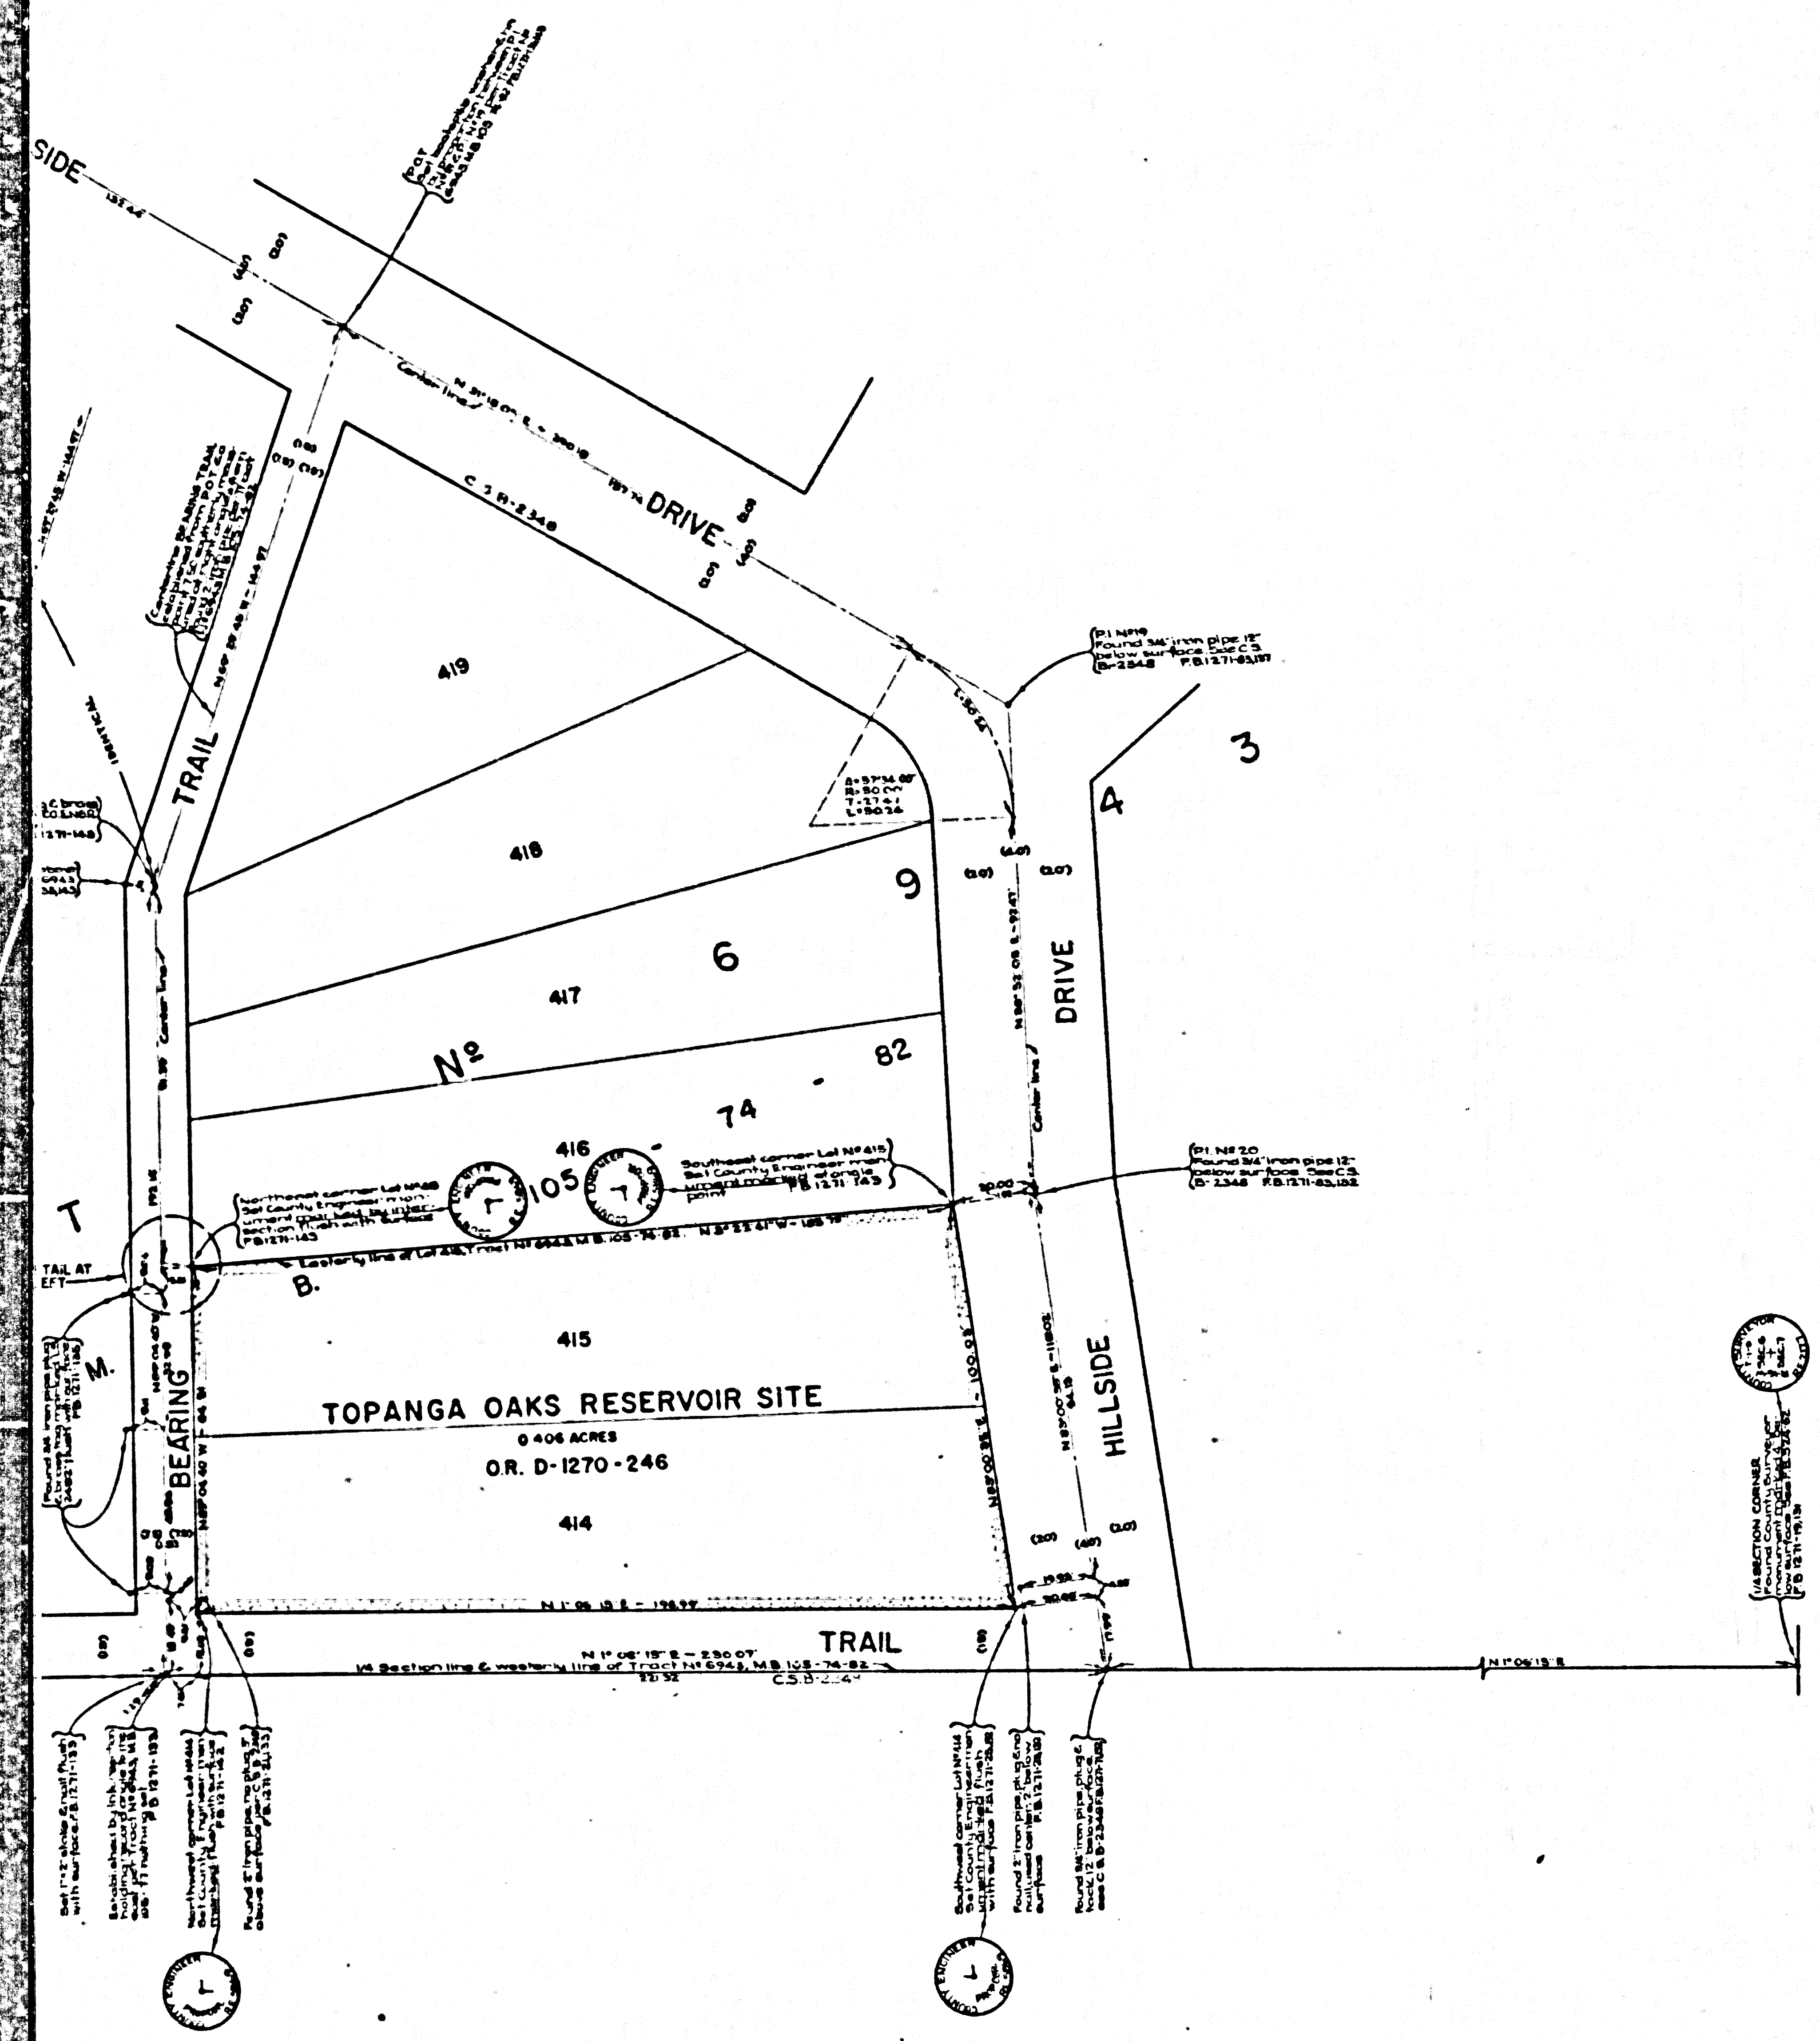


COUNTY OF LOS ANGELES
MAP OF
**WATERWORKS DISTRICT NO. 29
TOPANGA OAKS RESERVOIR SITE**
BEING LOTS N* 414 AND N* 415,
TRACT N* 6943, M.B. 105-74-82
COUNTY SURVEYOR'S MAP N* B-2875
SCALE - 1 INCH = 20 FT.

JOB NUMBER 5294.86
JOHN A. LAMBIE - COUNTY ENGINEER
SURVEYED - OCTOBER, 1963
SURVEYED ON REQUEST OF THE COUNTY
ENGINEER UNDER SEC. 79, ORD. 4099
BY LETTER DATED AUGUST 5, 1963
BEARINGS ARE BASED ON THE WESTERLY LINE
OF TRACT N* 6943, M.B. 105-74-82 PER C.S.
B-2348
F.B. 1271-141-148
FIELD WORK BY.....K. MEYERS
OFFICE WORK BY.....T.M. PALMER
CHECKED BY.....W.J. BRENNER

FOR TOPOGRAPHY PRIOR TO CONSTRUCTION SEE
SURVEY DIVISION FILE MAP NO. P.T. H-52

C5 B-2875
A1 OF A2

SECTION

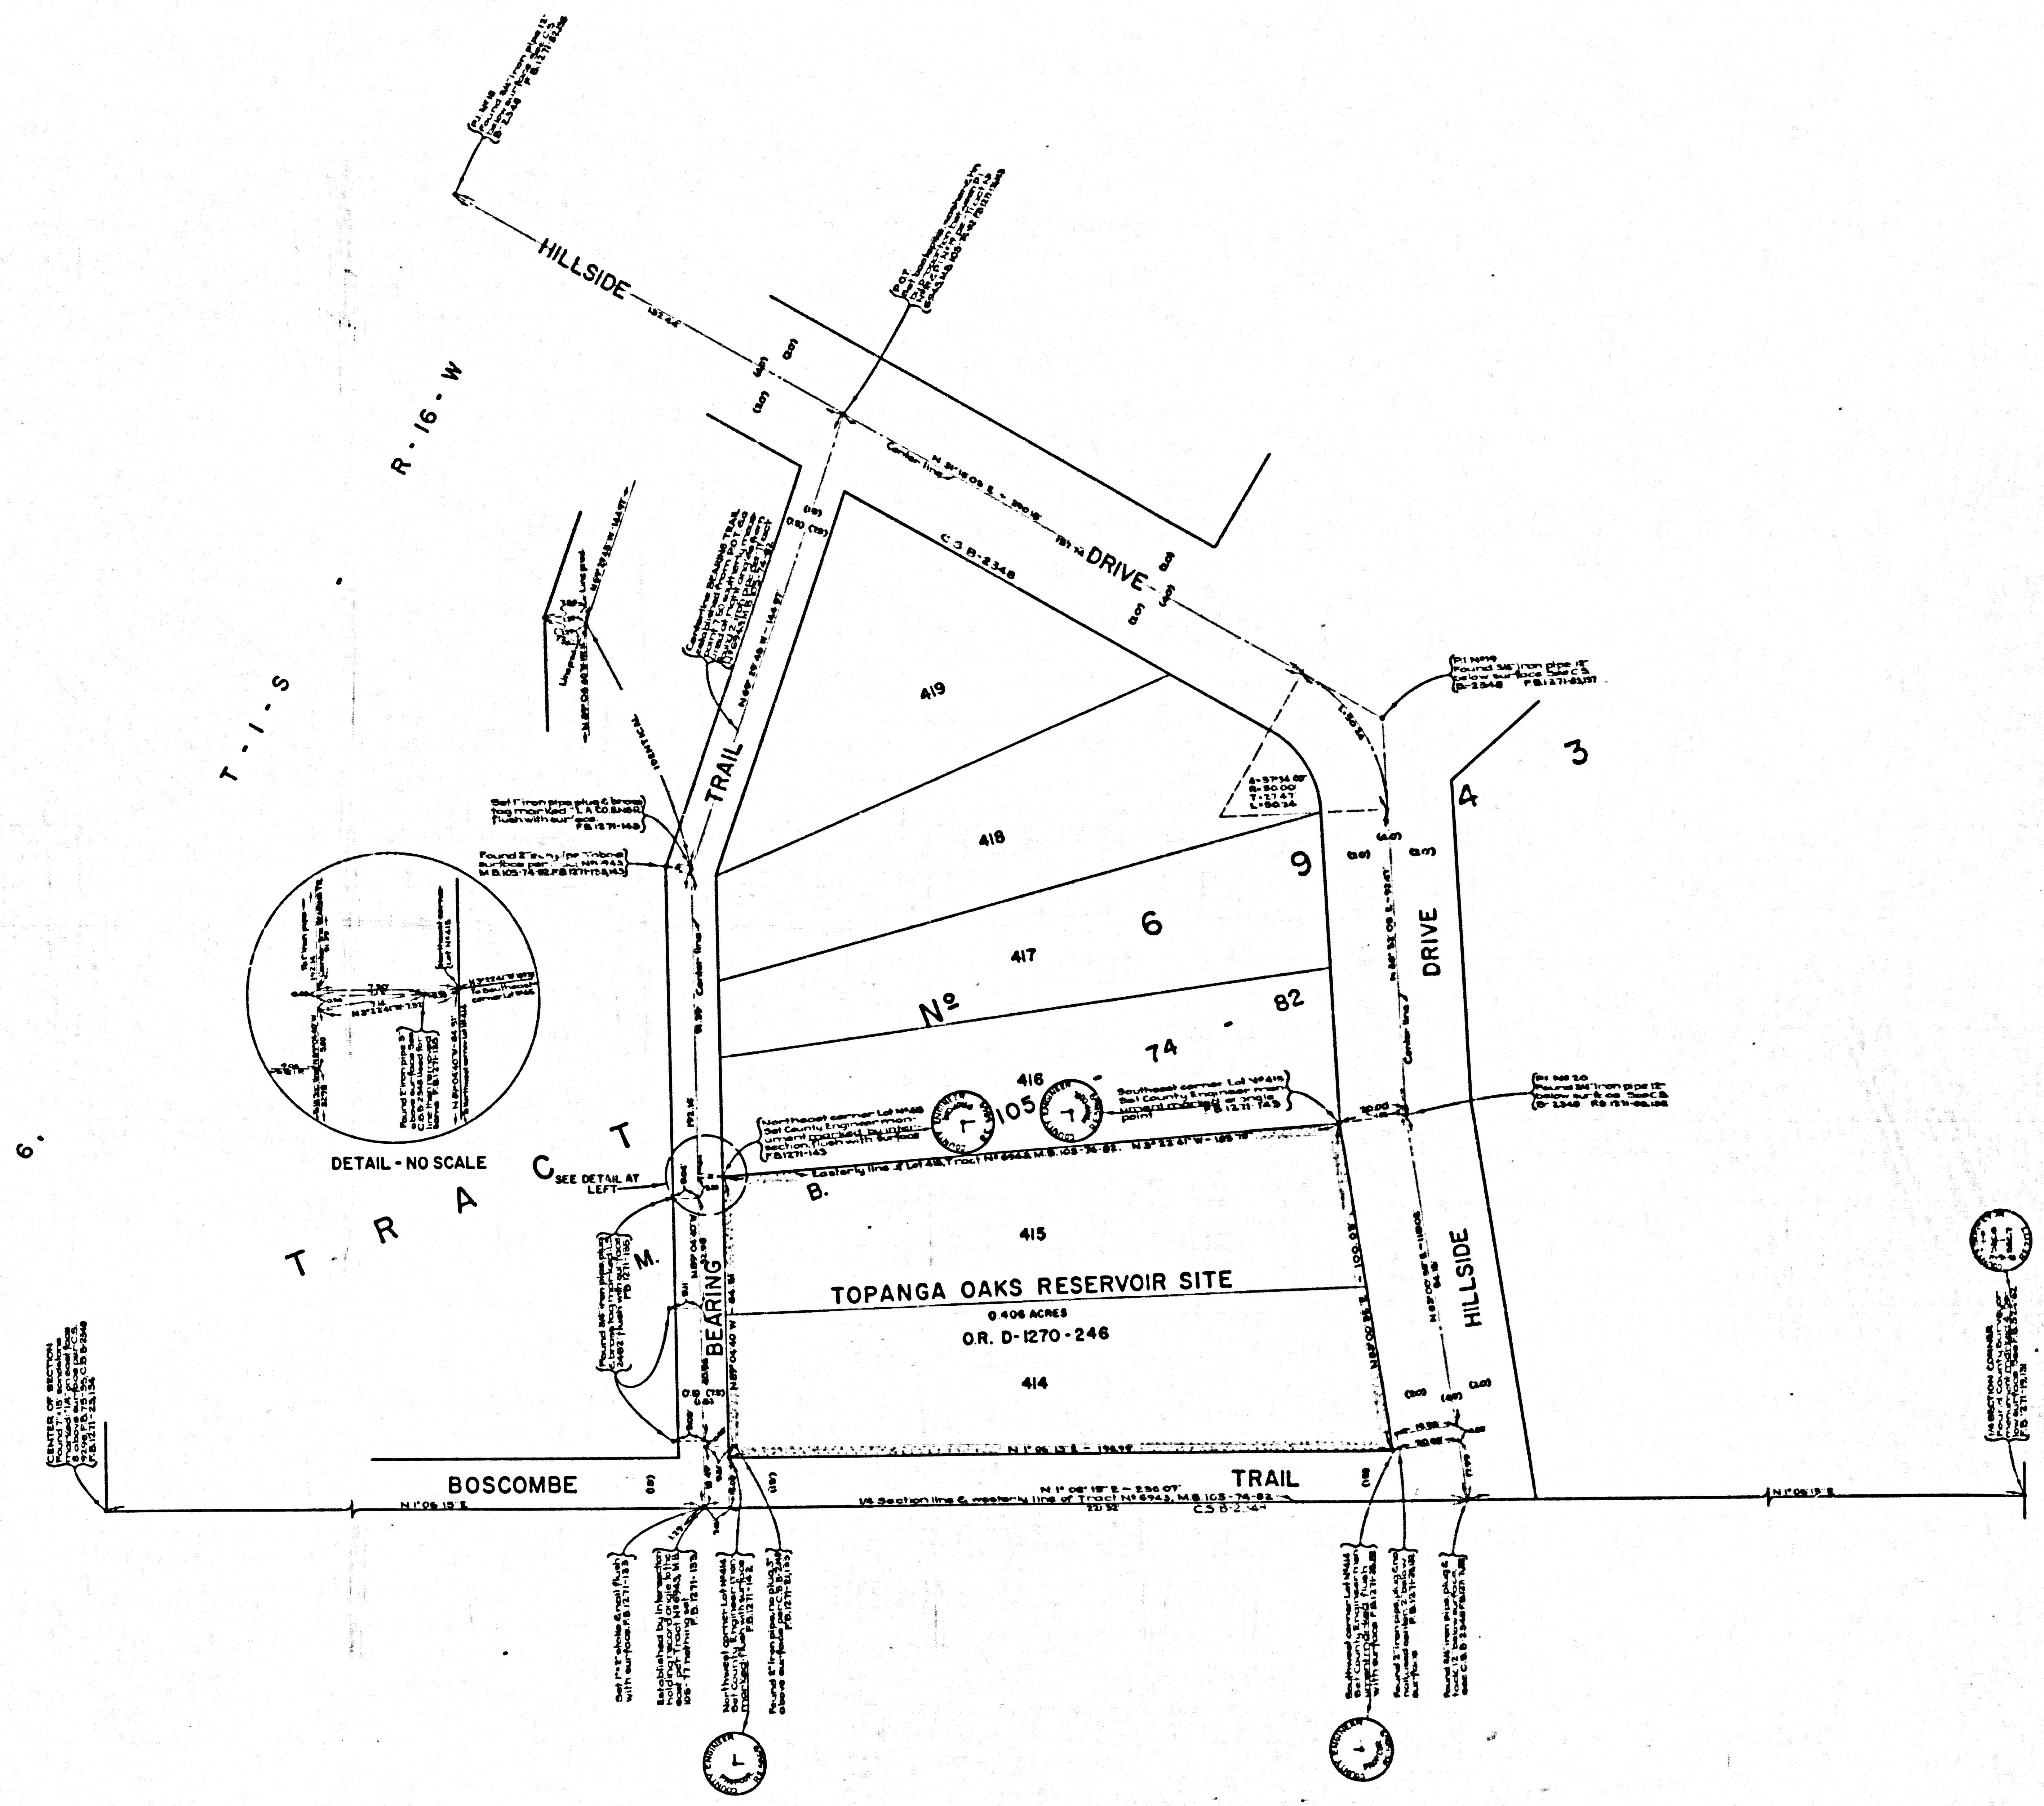

A2 OF A2