


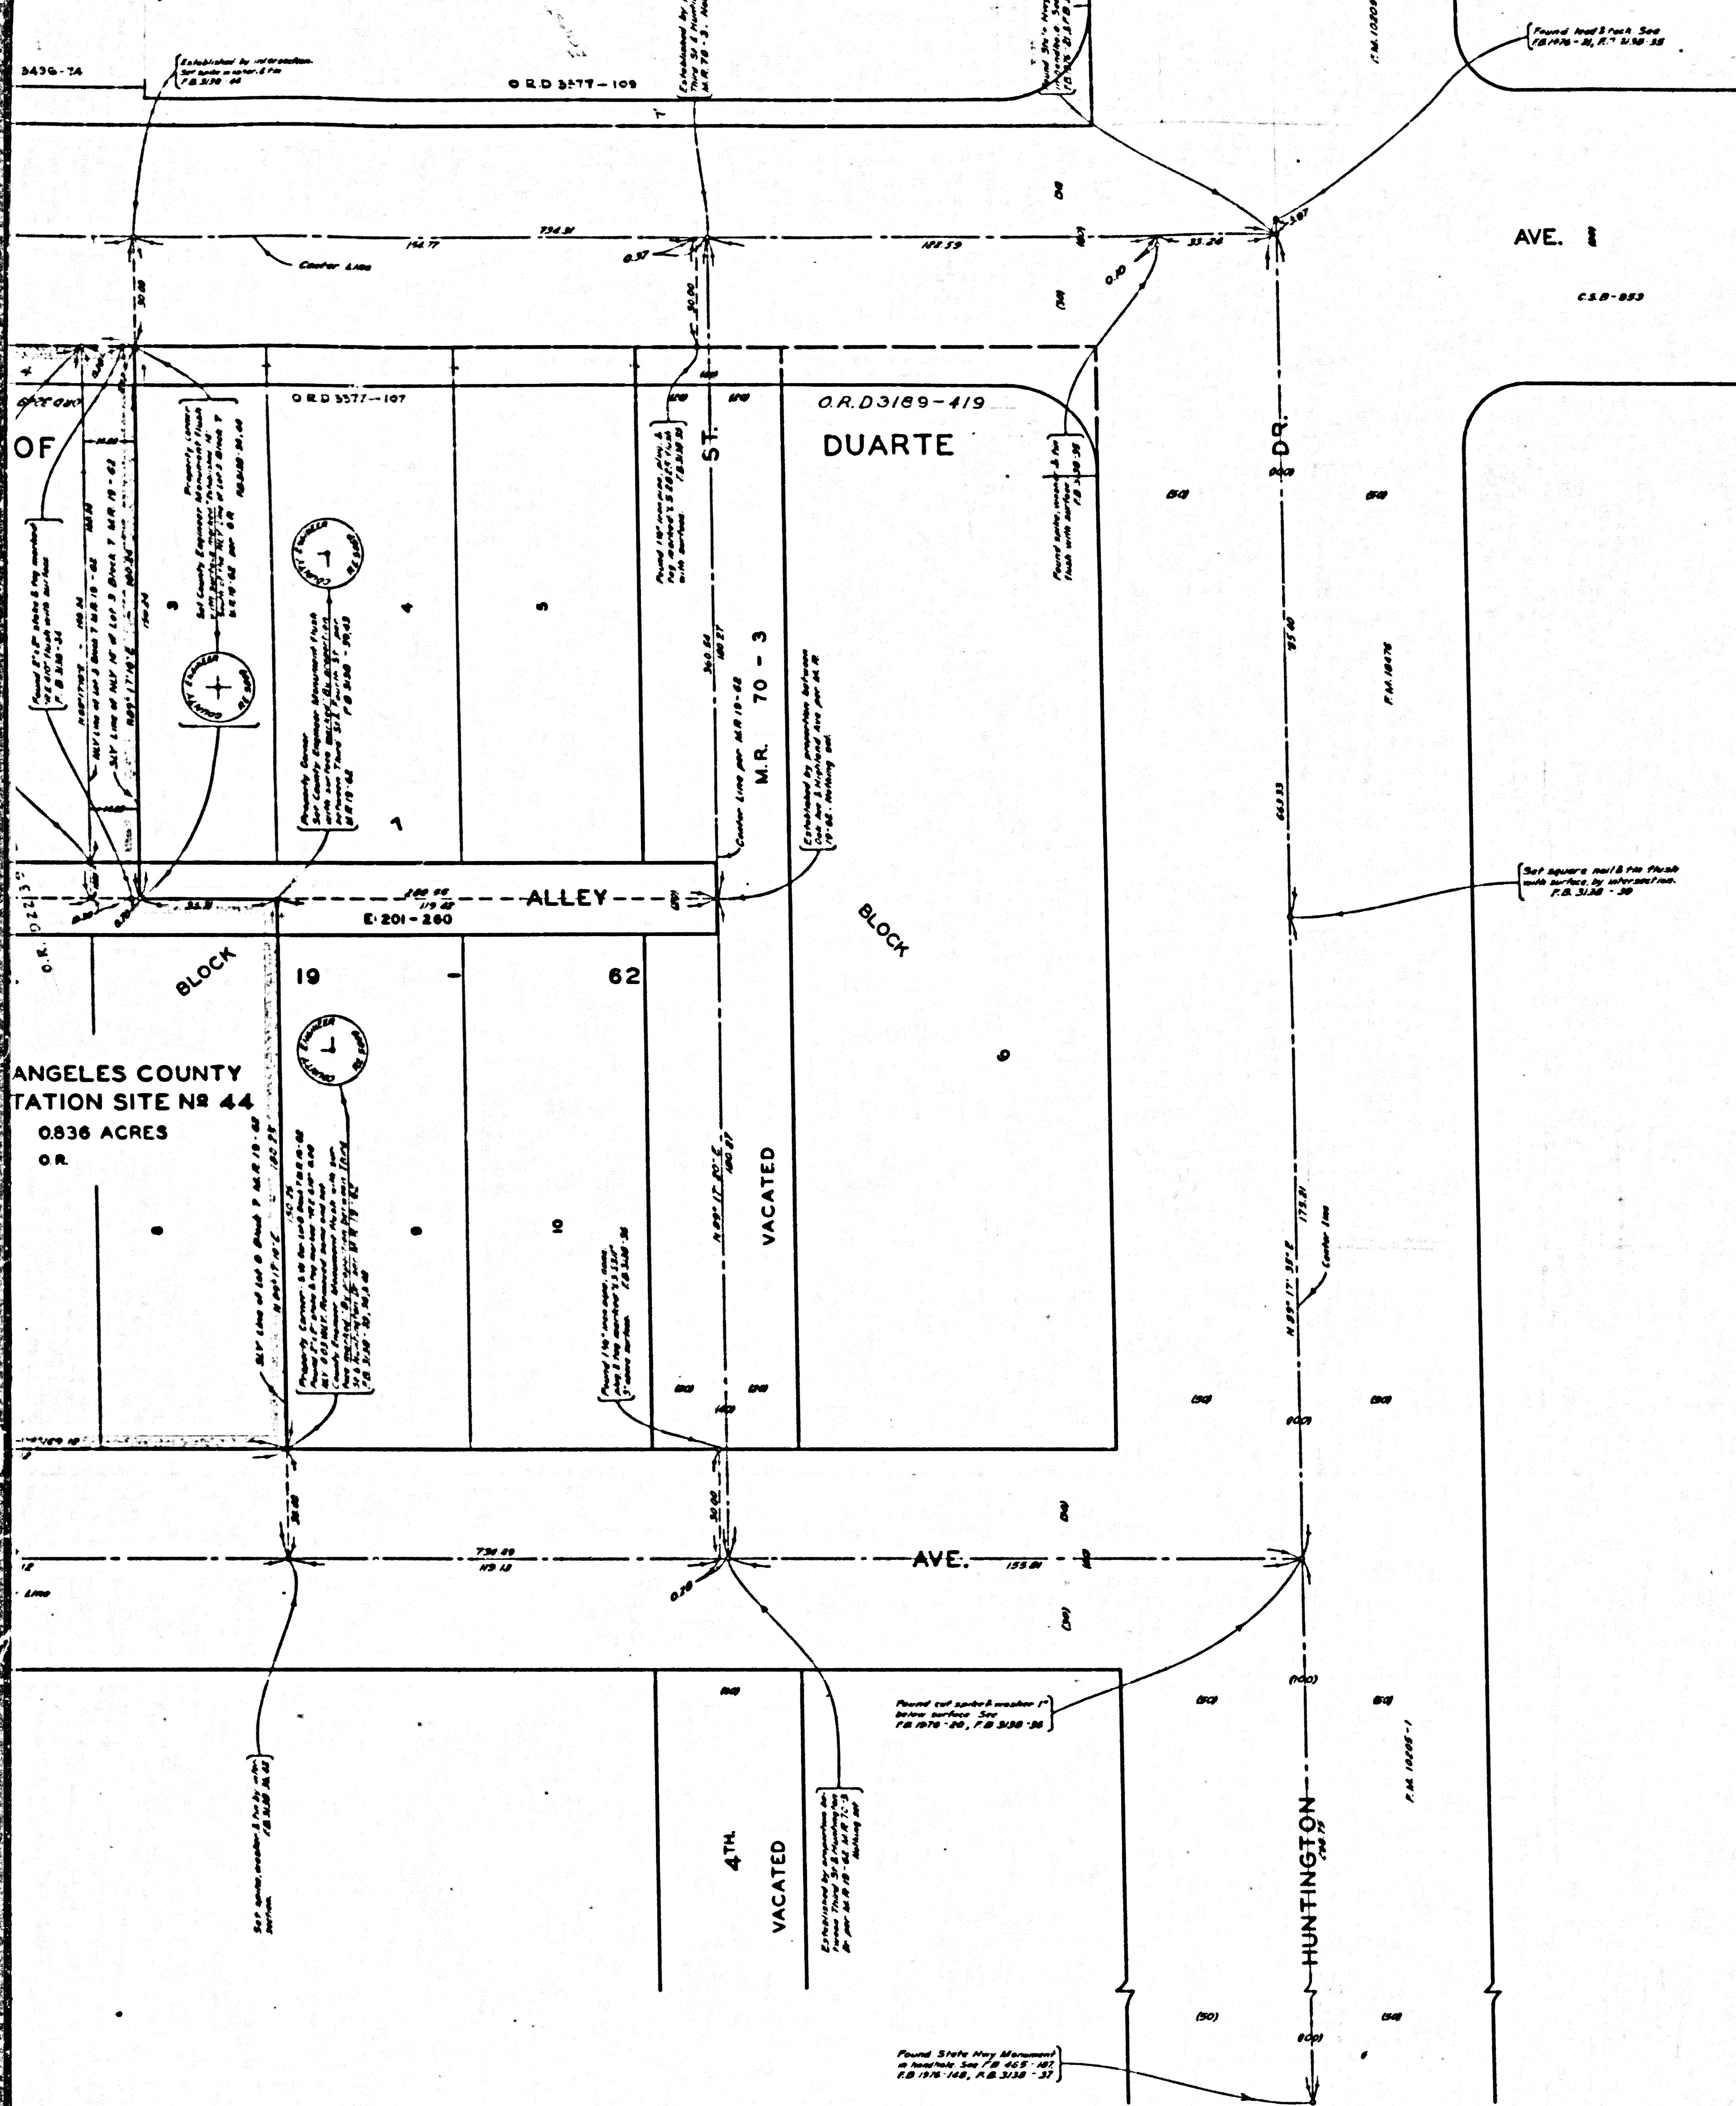

COUNTY OF LOS ANGELES
MAP OF
**LOS ANGELES COUNTY
FIRE STATION SITE NO. 44**
CITY OF DUARTE
BEING LOTS 1, 2, 6, 7, 8, AND A
PORTION OF LOT 3 BLOCK 7,
TOWN OF DUARTE, M.R. 19-62
COUNTY SURVEYORS MAP NO. B-2877
SCALE: 1 INCH = 20 FT.

JOB NUMBER 0038.55
JOHN A. LAMBIE - COUNTY ENGINEER
SURVEYED DEC. 1963 - JAN. 1964
SURVEYED ON REQUEST OF THE CHIEF ENGINEER
COUNTY FIRE PROTECTION DISTRICTS
UNDER SEC 79 ORD. 4099 BY LETTER
DATED NOV. 13, 1963
BEARINGS ARE BASED ON THE CALIFORNIA
COORDINATE SYSTEM ZONE 7 PER SEC. 8802
PUBLIC RESOURCES CODE SEE C.S. 9423
F.B. 3138-31-48

FIELD WORK BY M. SOTRO
OFFICE WORK BY R. S. DOWNS
CHECKED BY C. C. RUBENACKER

FOR TOPOGRAPHY PRIOR TO CONSTRUCTION
SEE SURVEY DIVISION FILE MAP NO. P.T.H-64

CS B-2877
A1 OF A2

M. R. 52 2

ORR 3496-71 ORR 3496-74

Q R D 3277-189

HIGHLAND

15

TOWN

OF

DUARTE

AVE.

ALLEY

LOS ANGELES COUNTY
FIRE STATION SITE N# 44
0.836 ACRES
08

BLOCK

19

BLOC

MINISTRIES

CS B-2877
A2 OF A2