



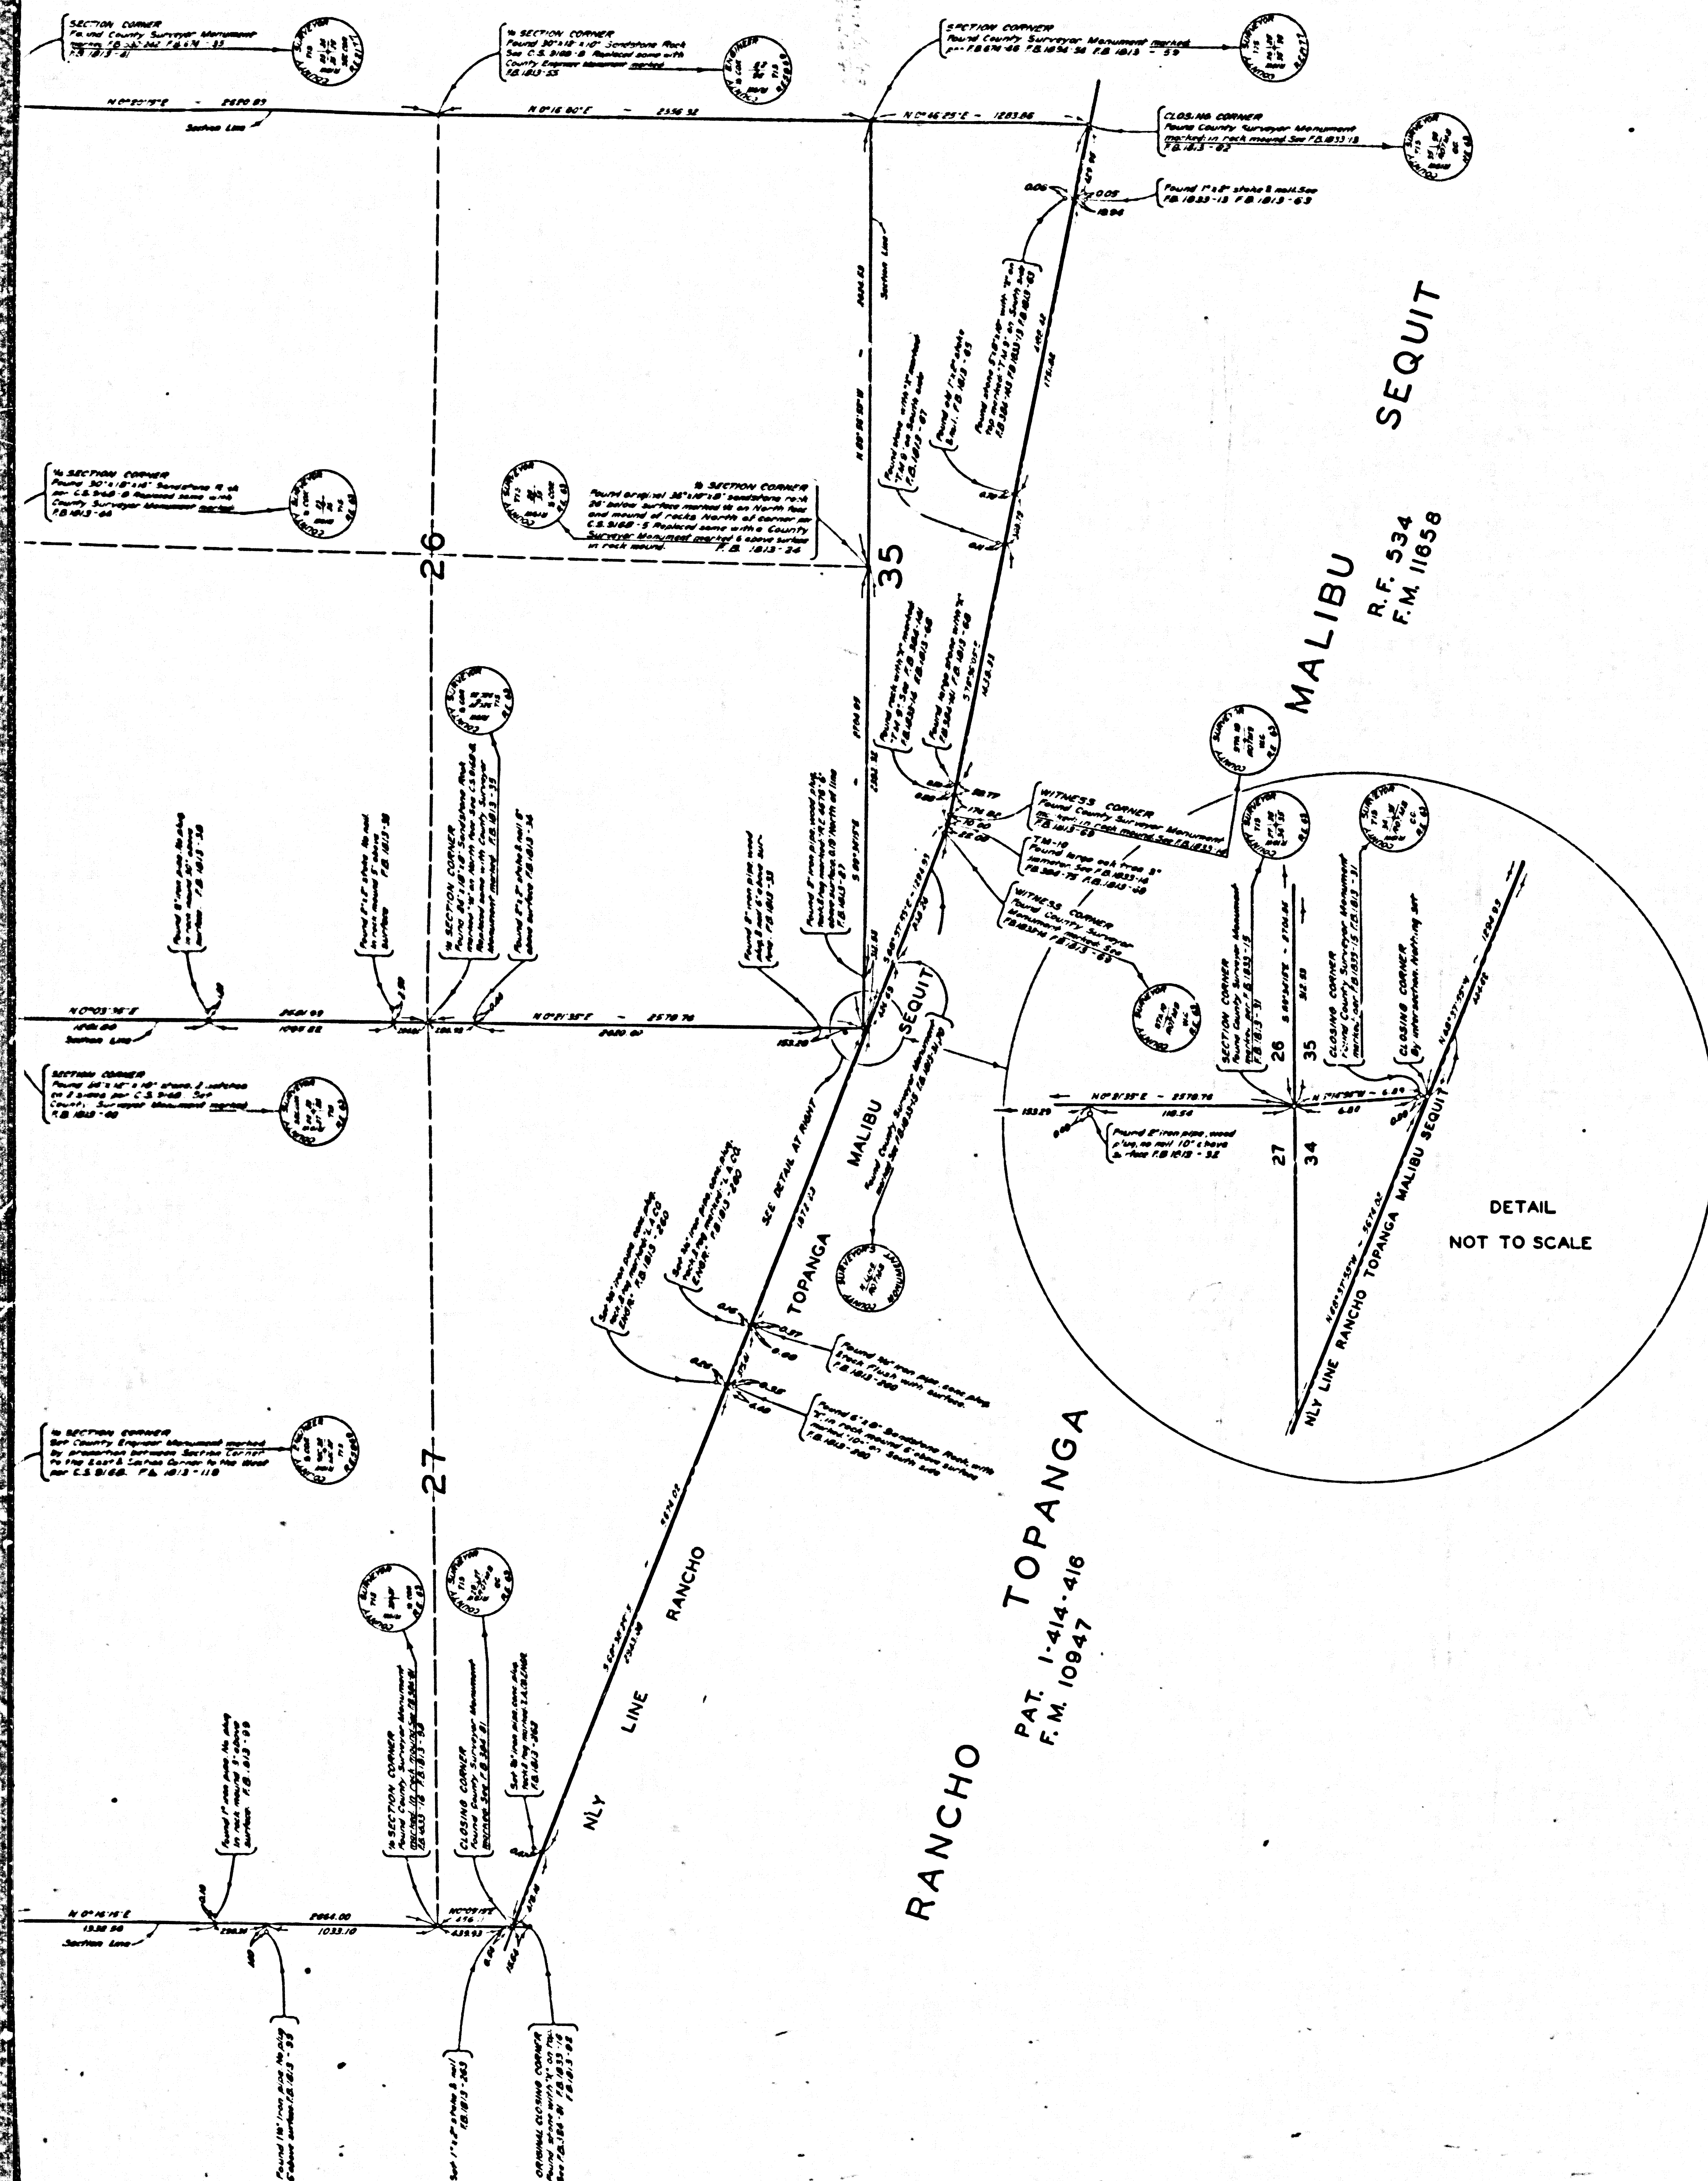

COUNTY OF LOS ANGELES
 MAP OF
**SECTIONS 15, 22, 23, 26,
 27, & 35, T.1S., R.19W., S.B.M.**
 COUNTY SURVEYORS MAP NO. B-2879
 SCALE: 1 INCH = 400 FT.

JOB NUMBER 0302.01
 JOHN A. LAMBIE - COUNTY ENGINEER
 SURVEYED JULY 1954-MARCH 1960
 THIS WORK DONE UNDER PROVISIONS OF SECTIONS
 27580 TO 27583, GOVERNMENT CODE, REQUIRING
 THE COUNTY ENGINEER TO PERPETUATE ORIGINAL
 GOVT. CORNERS FOUND IN PERISHABLE CONDITION.
 BEARINGS ARE BASED ON THE CALIFORNIA
 COORDINATE SYSTEM ZONE 7, PER SEC. 8609
 PUBLIC RESOURCES CODE SEE C.S. 9423
 F.B. 1813-11-122, 155-162, 251-264
 FIELD WORK BY R. C. DALE
 OFFICE WORK BY L. C. THOMPSON
 CHECKED BY W. J. BRENNER

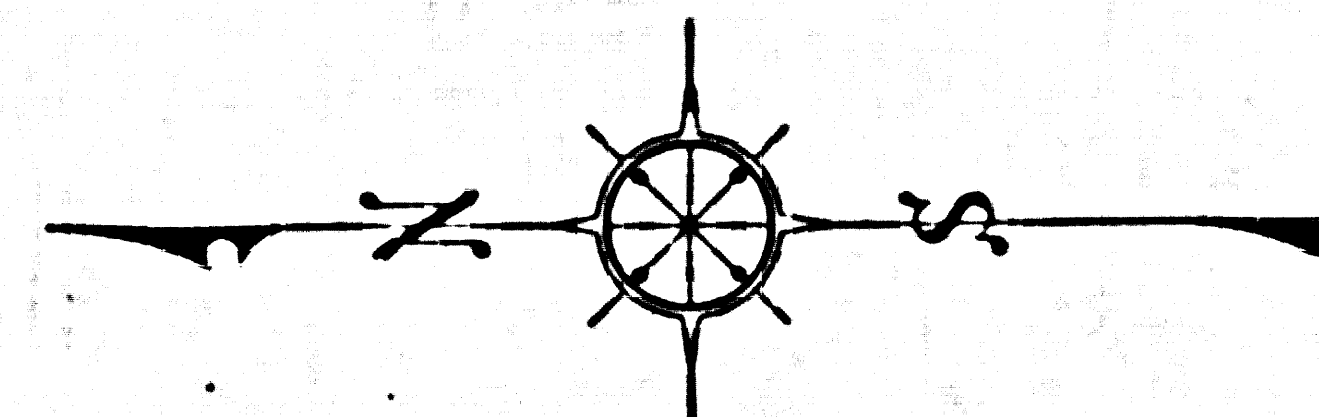

CSB-2879
 A10FA2

CSB-2879 MAP NO B-5919

CONSULT SURVEYORS MAP NO B-5919

CSB-2879
A2 OF A2

