


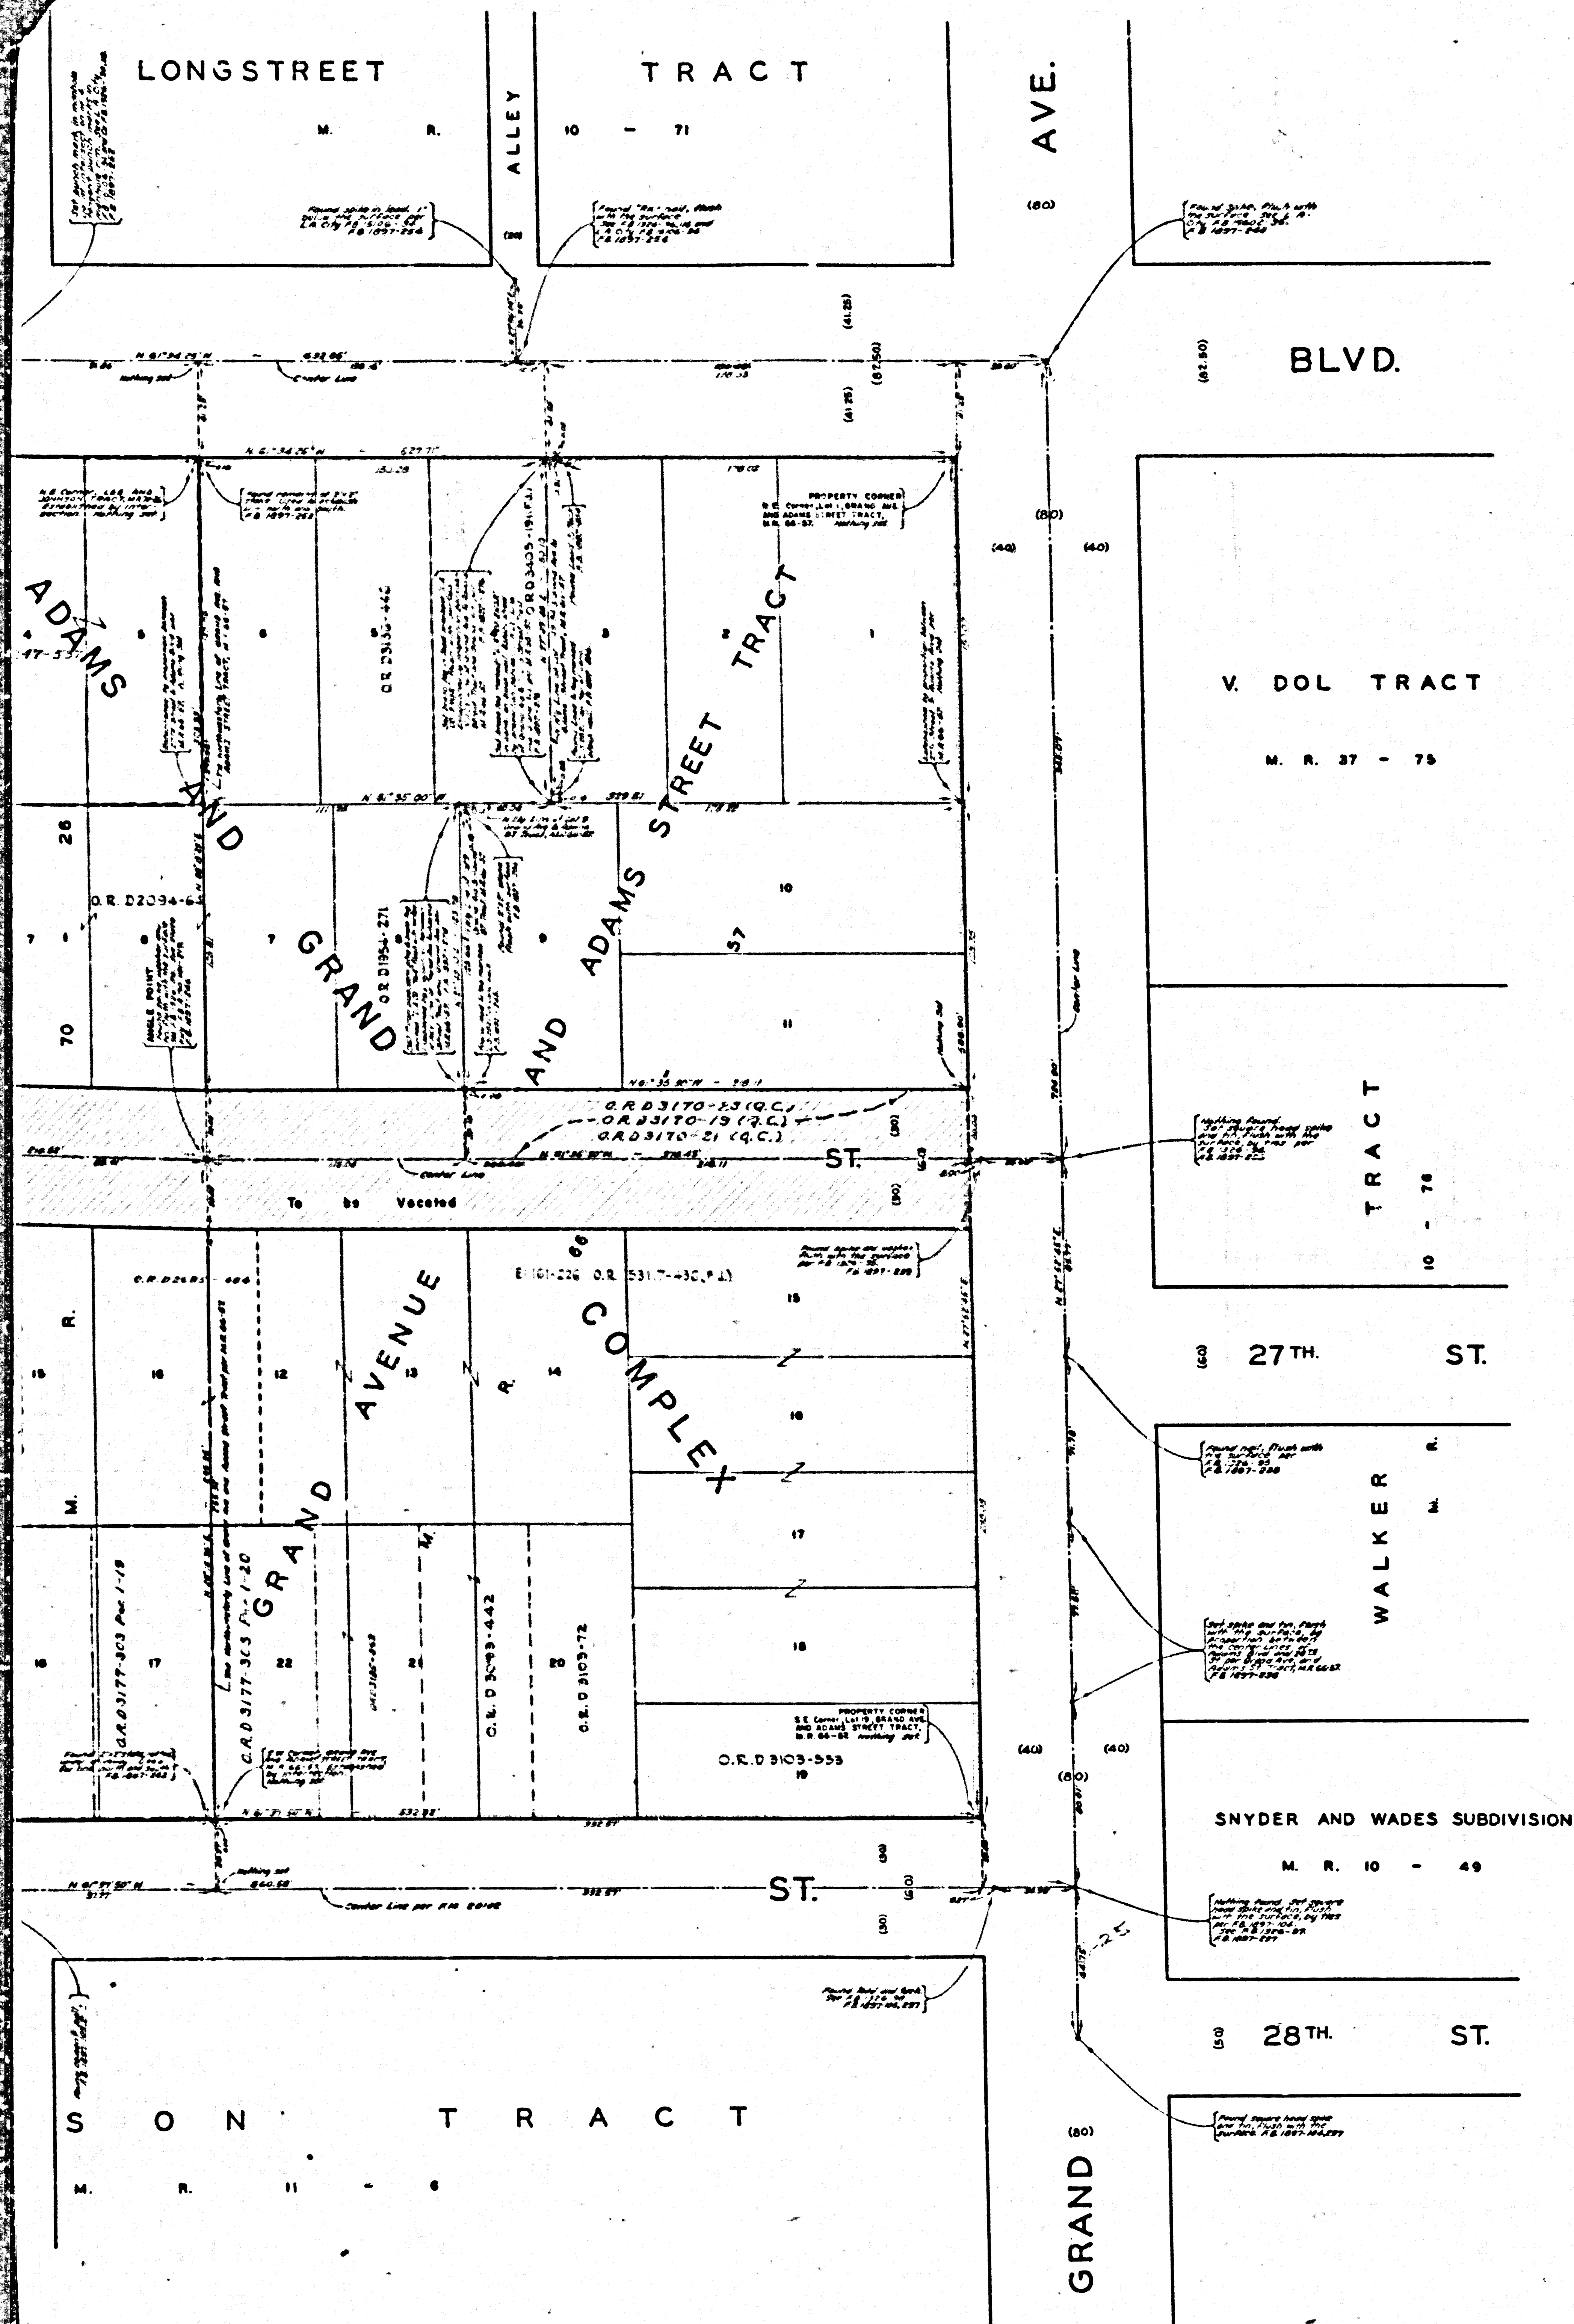

COUNTY OF LOS ANGELES
 MAP OF
**ADAMS AND GRAND
 COMPLEX**
 BEING GRAND AVENUE AND ADAMS STREET
 TRACT, M.R. 66-57, AND A PORTION OF
 LEE AND JOHNSON TRACT, M.R. 70-26.
 COUNTY SURVEYORS MAP NO. B-2880
 SCALE: 1 INCH = 30 FT.

JOB NUMBER 002219
 JOHN A. LAMBIE - COUNTY ENGINEER
 SURVEYED MARCH 1963-OCT. 1963.
 SURVEYED ON REQUEST OF THE COUNTY
 ENGINEER UNDER SEC. 79, ORD. 4099
 BY LETTER DATED FEB. 8, 1964.
 BEARINGS ARE BASED ON THE BEARING OF
 28TH STREET AS SHOWN ON F.M. 20102.
 F.B. 1697-235-263
 FIELD WORK BY.....D. SAPPILL
 OFFICE WORK BY.....G.D. BAILEY
 CHECKED BY.....E. BARR
 Los Angeles Aerial Photographs 1960 by F.H.A.

FOR TOPOGRAPHY PRIOR TO CONSTRUCTION
 SEE SURVEY DIVISION FILE MAP NO. R.T. 299.

CSB-2880
 A10FA2

1 M 3

COUNTY SURVEYORS MAP NO. B-5990

CSB-2880
A2 OF A2

