


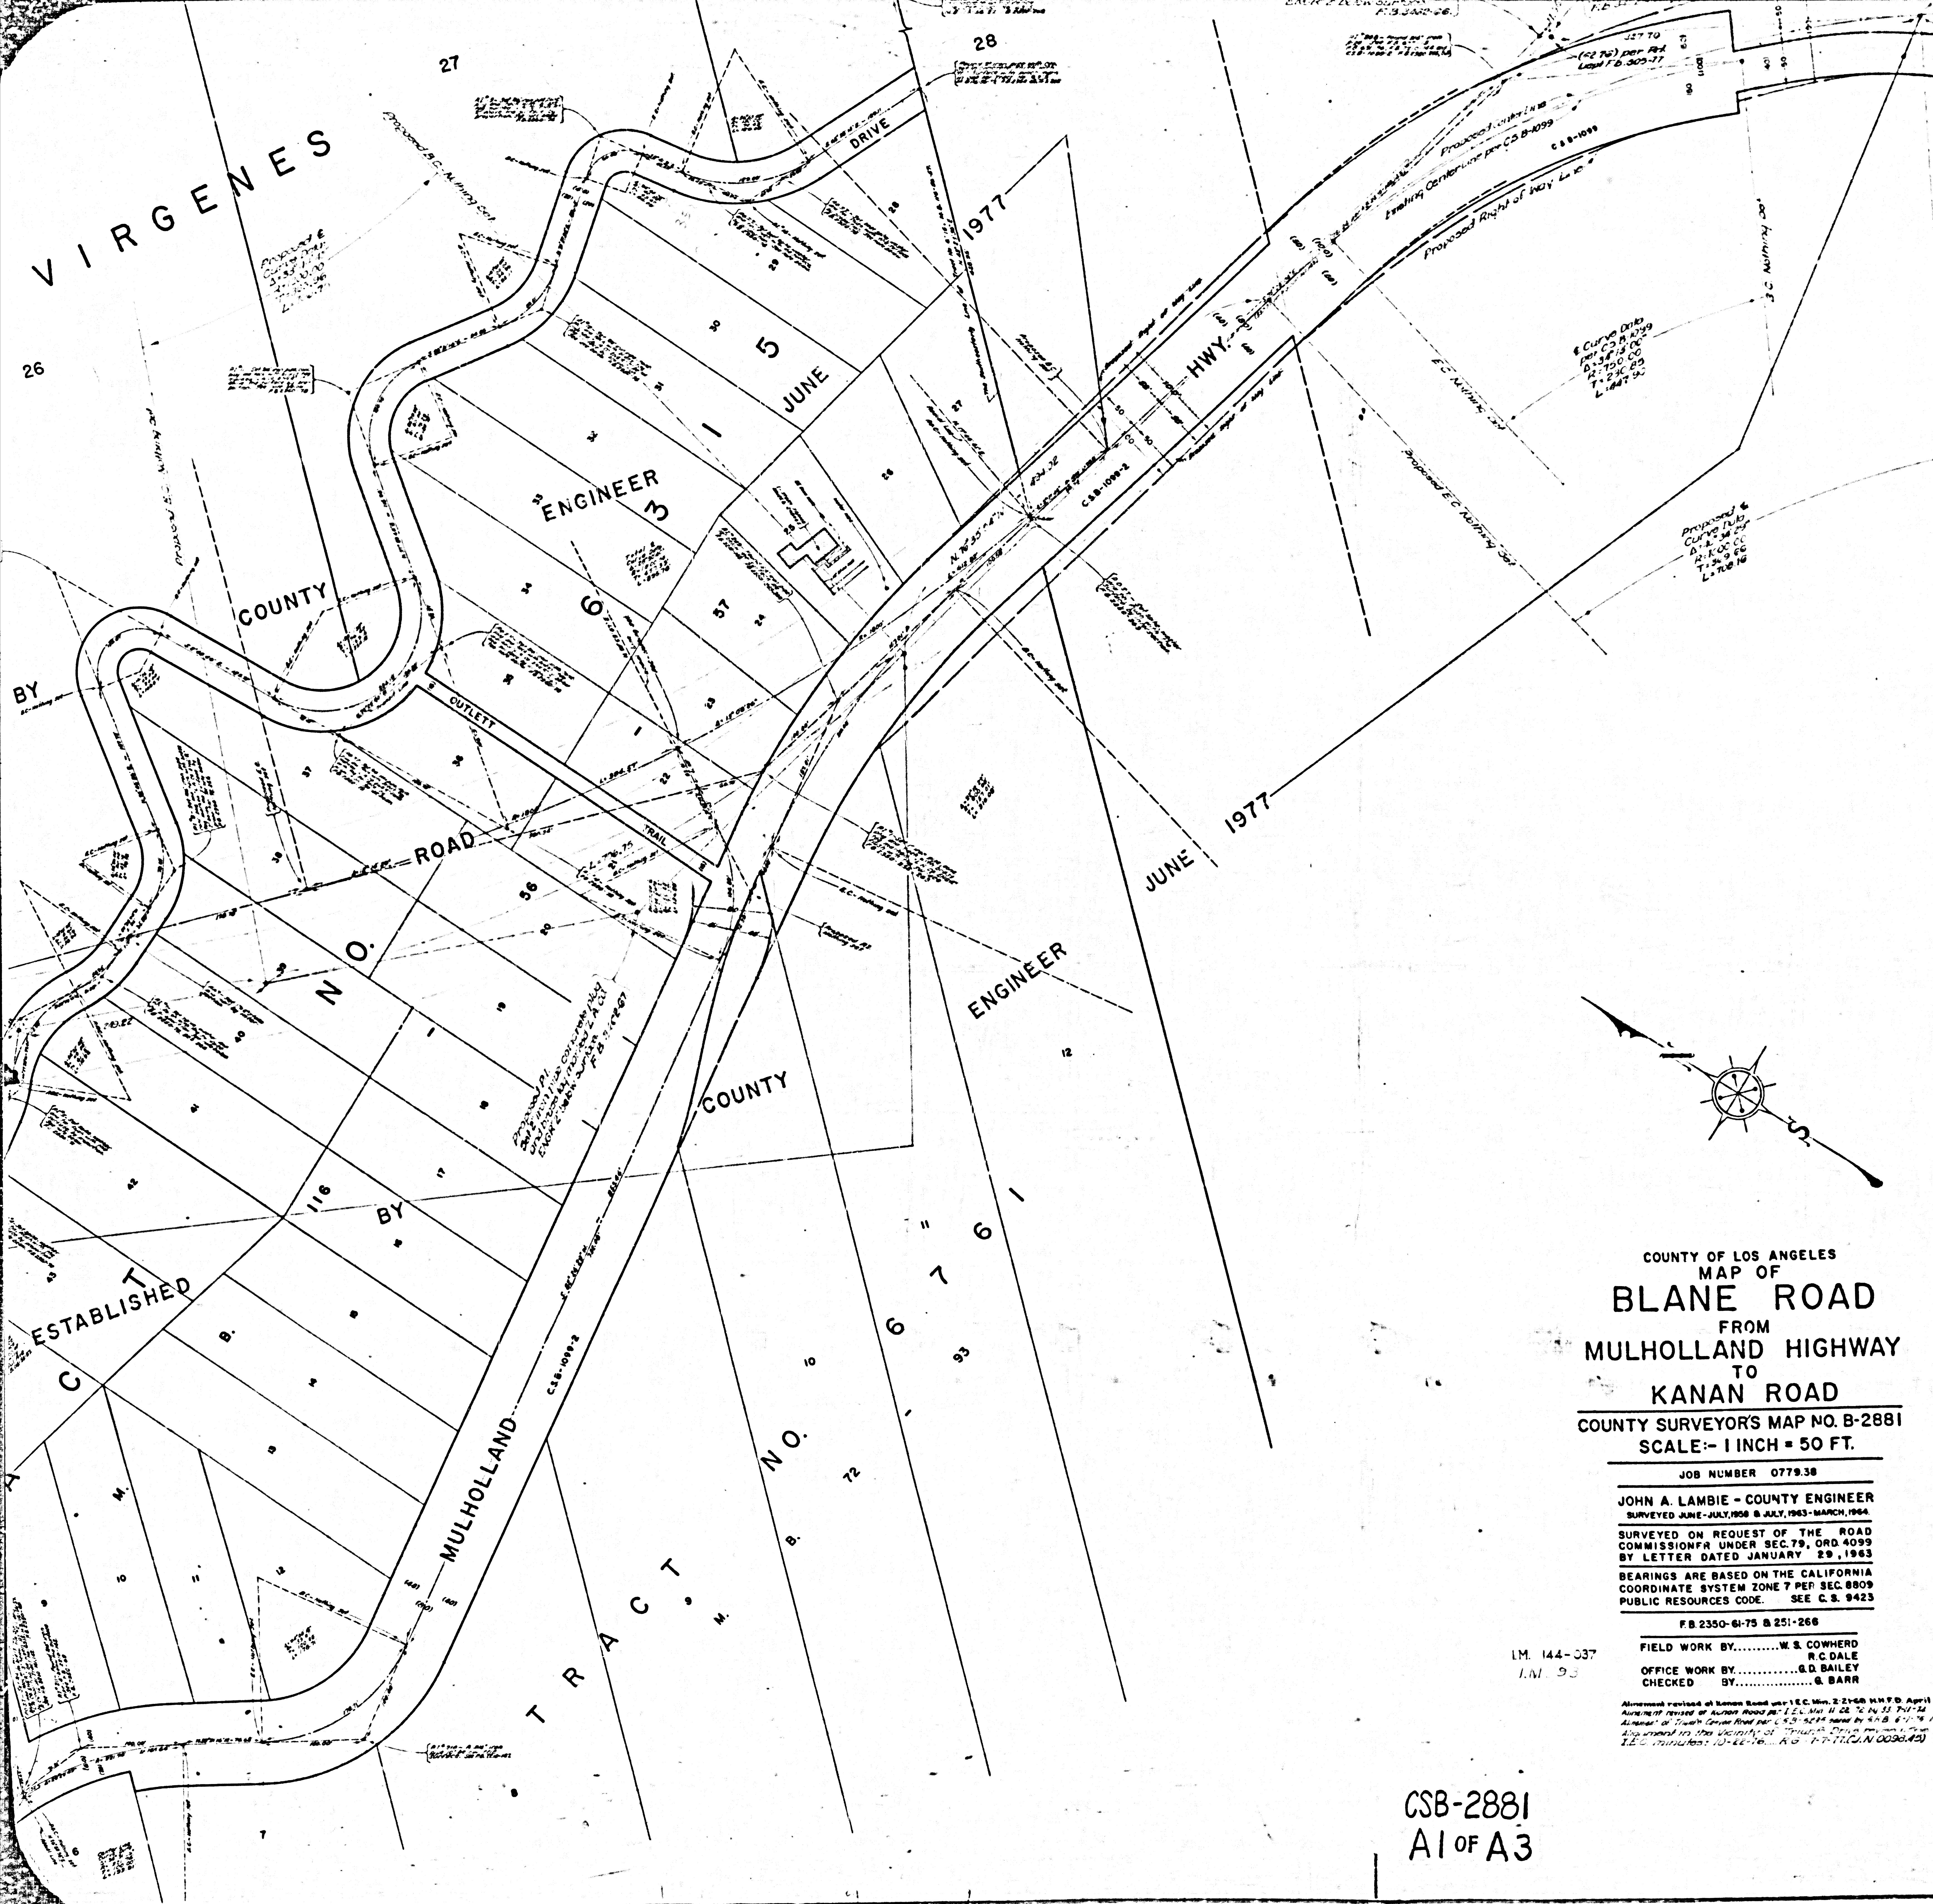

COUNTY OF LOS ANGELES
MAP OF
BLANE ROAD
FROM
MULHOLLAND HIGHWAY
TO
KANAN ROAD
COUNTY SURVEYORS MAP NO. B-2881
SCALE:- 1 INCH = 50 FT.


JOB NUMBER 0779.38
JOHN A. LAMBIE - COUNTY ENGINEER
SURVEYED JUNE-JULY, 1958 & JULY, 1963-MARCH, 1964
SURVEYED ON REQUEST OF THE ROAD
COMMISSIONER UNDER SEC. 79, ORD. 4099
BY LETTER DATED JANUARY 29, 1963
BEARINGS ARE BASED ON THE CALIFORNIA
COORDINATE SYSTEM ZONE 7 PER SEC. 8809
PUBLIC RESOURCES CODE. SEE C. S. 9423
F.B. 2350-61-75 & 251-266
FIELD WORK BY.....W. S. COWHERD
OFFICE WORK BY.....R. C. DALE
CHECKED BY.....G. D. BAILEY
BY.....G. BARR

Approved for filing on Kanan Road map I.E.C. Map, 2-21-68 W.M.T.D. April 1968
Approved for filing on Blane Road map I.E.C. Map, 11-28-70 W.M.T.D. 12-1-70
Approved for filing on Blane Road map I.E.C. Map, 5-21-82 W.M.T.D. 6-1-82
Approved for filing on Blane Road map I.E.C. Map, 10-26-84 W.M.T.D. 11-1-84
I.E.C. Transmittal 10-26-84, A-2, P. 11 (C/LN 0030,420)

CSB-2881
A1 of A3

COUNTY SURVEYORS MAP NO. B-2881

2 8 0 4

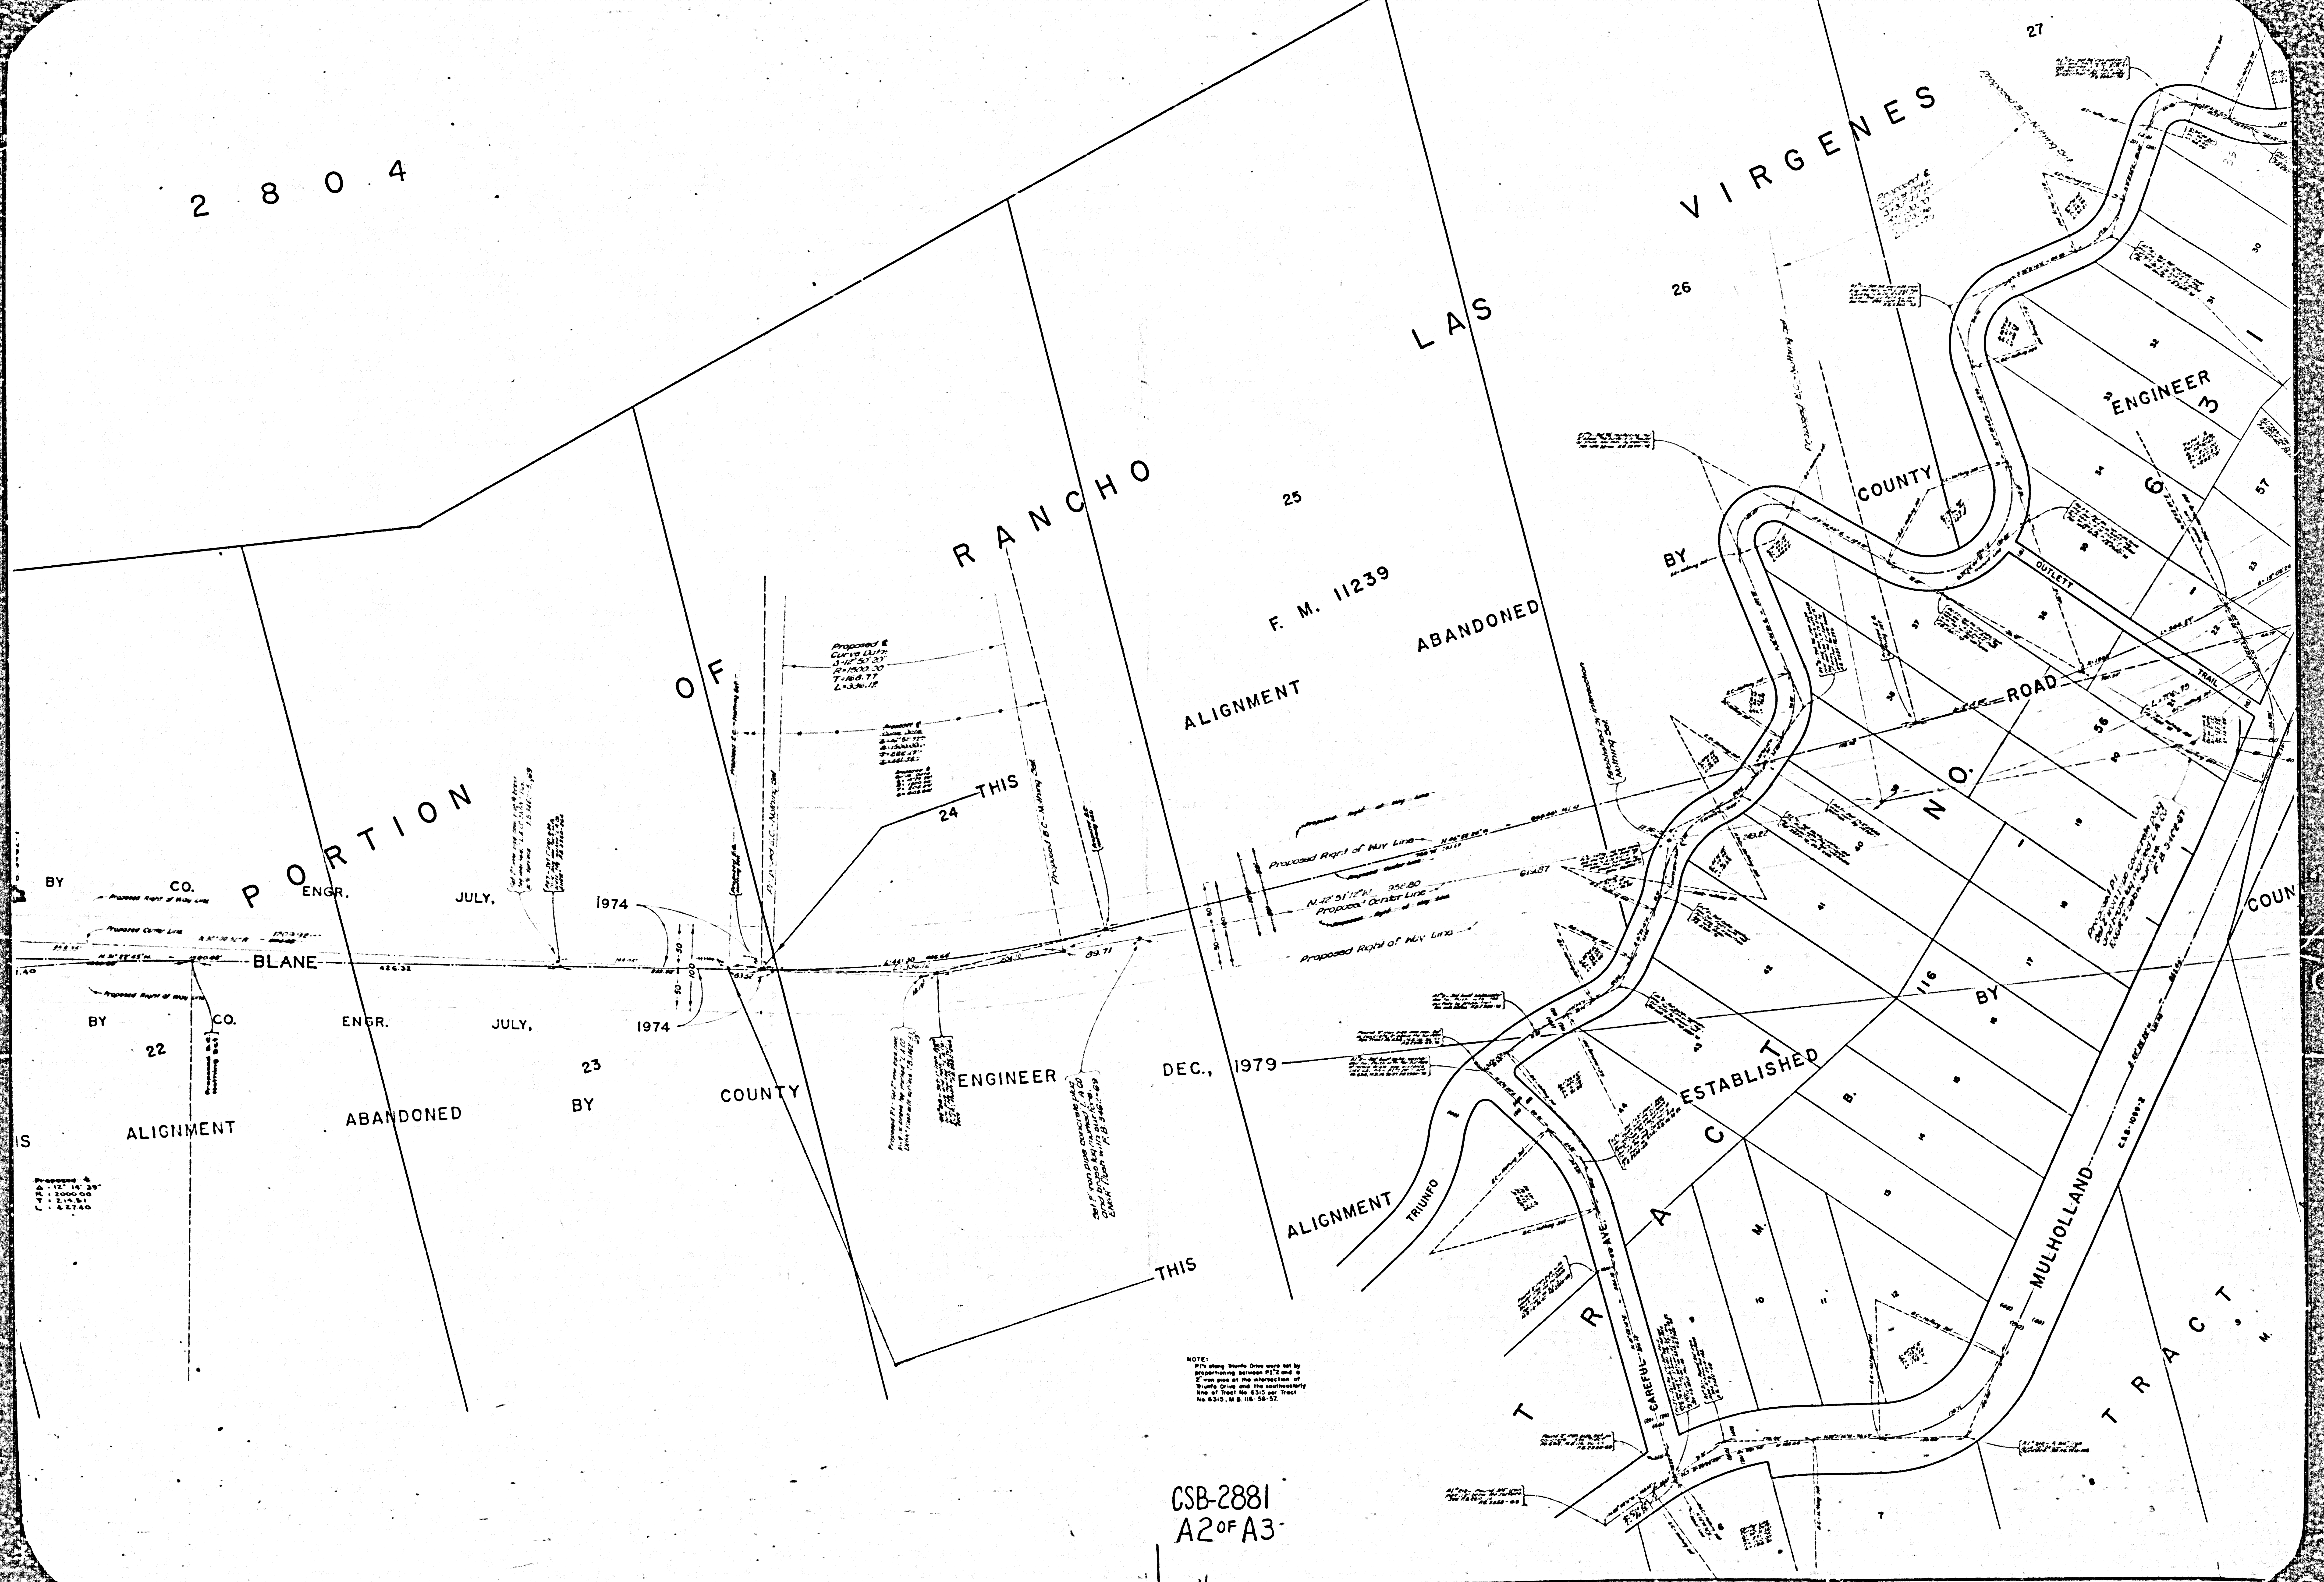

LOT-4

2 8 0 4

N O

33 - 95

M. B

T R A C T

BOARD

ALIGNMENT

ESTABLISHED

BY

c

P O R T I O N

ENGR.

JU

0
ENGR.

JULY.

1974 -

370 60
BLANE

1709 92...
PLANE

ABANDONED

BY

co.

~~ENGR.~~

JULY,

23

BY

ALIGNMENT

ABANDONED

THIS

F M. 11230

SUBDIVISION

KANAN -

CSB-2881
A3 OF A3