


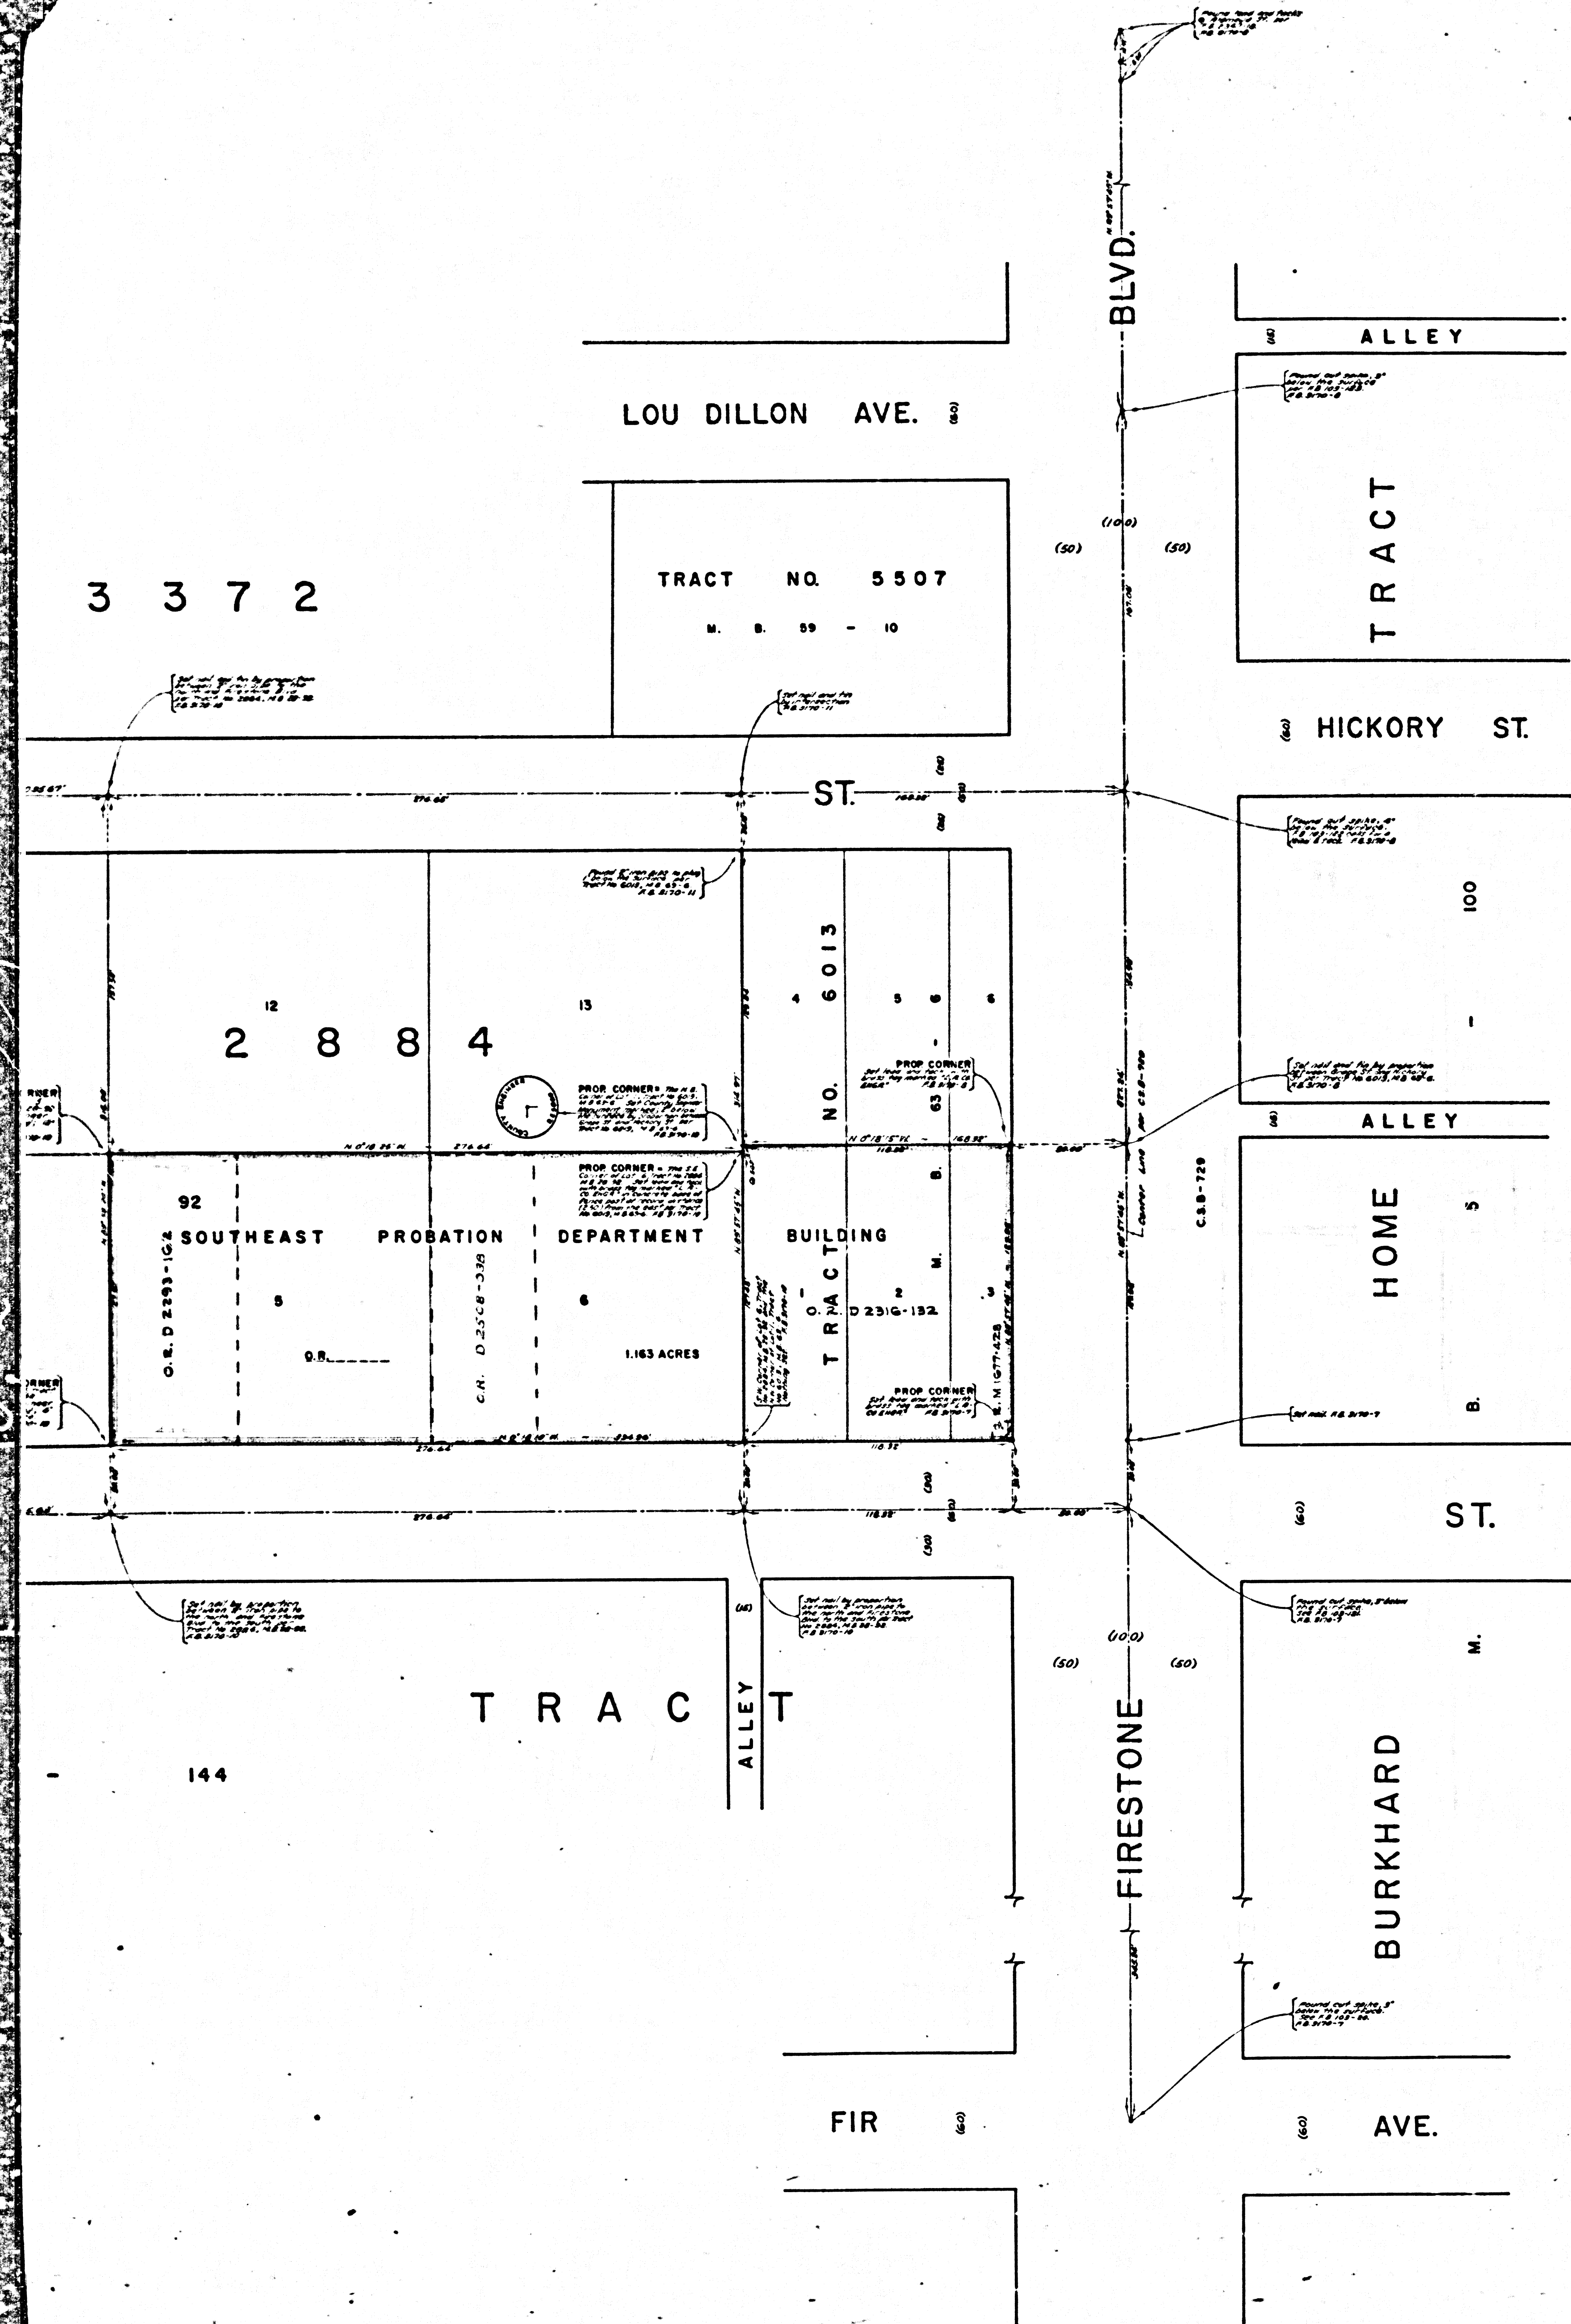

COUNTY OF LOS ANGELES
 MAP OF
**SOUTHEAST PROBATION
 DEPARTMENT BUILDING SITE**
 BEING LOTS 5 AND 6, BLOCK-1 OF TRACT
 NO. 2884, M.B. 28-92 AND LOTS 1, 2 AND 3
 OF TRACT NO. 6013, M.B. 63-6.
 COUNTY SURVEYOR'S MAP NO. B-2884
 SCALE - 1 INCH = 30 FT.

JOB NUMBER 0018.11
 JOHN A. LAMBIE - COUNTY ENGINEER
 SURVEYED FEBRUARY, 1964
 SURVEYED ON REQUEST OF THE CHIEF
 ADMINISTRATIVE OFFICER UNDER SEC. 79
 ORD. 4099 BY LETTER DATED JAN. 10, 1964
 BEARINGS ARE BASED ON THE BEARING OF
 FIRESTONE BLVD. FORMERLY MANCHESTER
 AVE. AS SHOWN ON C.S.B.-729.
 F.B. 3170 - 5 - 12

FIELD WORK BY.....R.B. HOBSON
 OFFICE WORK BY.....G.D. BAILEY
 CHECKED BY.....W.J. BRENNER

CSB-2884
 A1 OF A 2

COUNTY SURVEYOR'S MAP NO. B-2884

COUNTY SURVEYOR'S MAP NO. B-2884

