


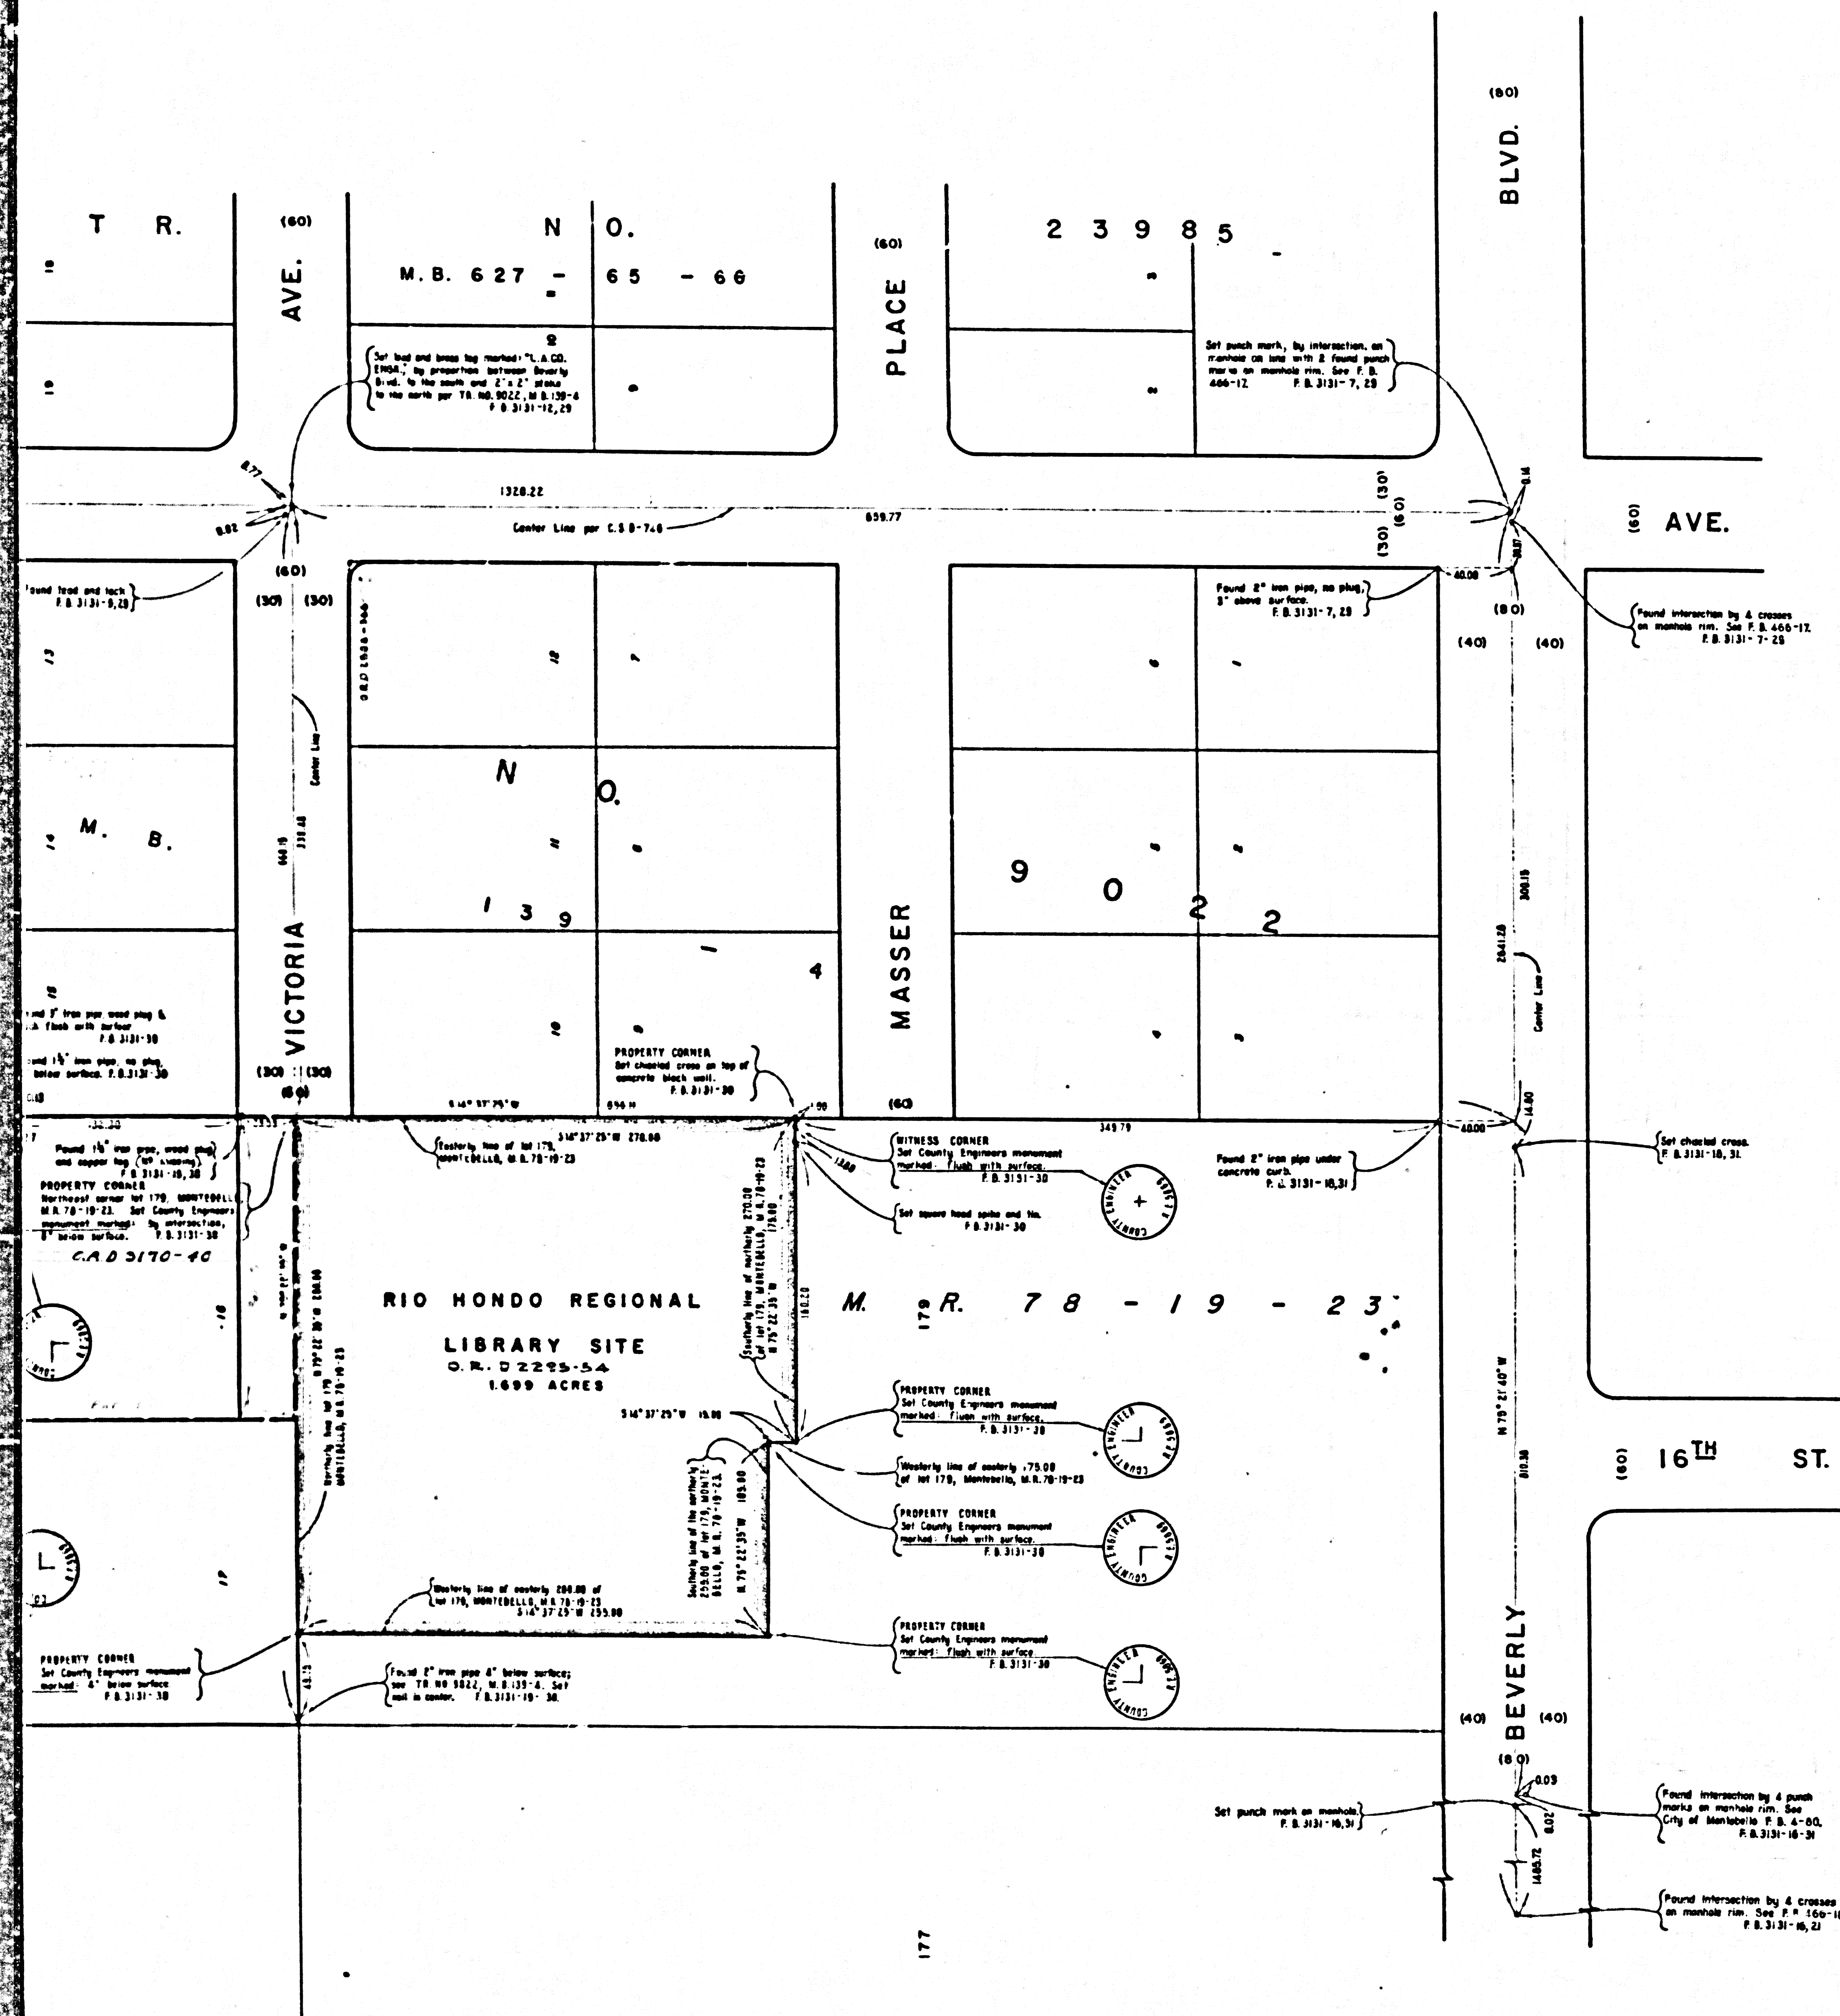

COUNTY OF LOS ANGELES
MAP OF
RIO HONDO REGIONAL
LIBRARY SITE

COUNTY SURVEYORS MAP NO. B-2685
SHEET NO. 1 OF 1 SHEETS
SCALE:- 1 INCH = 40 FT.

JOB NUMBER 0077.42

JOHN A. LAMBIE - COUNTY ENGINEER
SURVEYED, AUGUST & NOVEMBER, 1963

**SURVEYED ON REQUEST OF THE CHIEF
ADMINISTRATIVE OFFICER UNDER SEC. 79
ORD. 4099 BY LETTER DATED JUL.23,1963**

BEARINGS ARE BASED ON THE CENTERLINE
OF MAPLE AVENUE AS SHOWN ON C.S.B-746


F. B. 3131-5-21, 27-32

FIELD WORK BY.....R. B. HOBSON
OFFICE WORK BY.....G. H. BOYER
CHECKED BY.....W. J. BRENNER

FOR TOPOGRAPHY PRIOR TO CONSTRUCTION
SEE SURVEY DIVISION FILE MAP NO. P.T.H-53

FOR PHOTOGRAPHY PRIOR TO CONSTRUCTION
SEE SOCIETY BUILDING, 2-18, MAP OF PT. H-53

CS B-2885
A1 OF A2

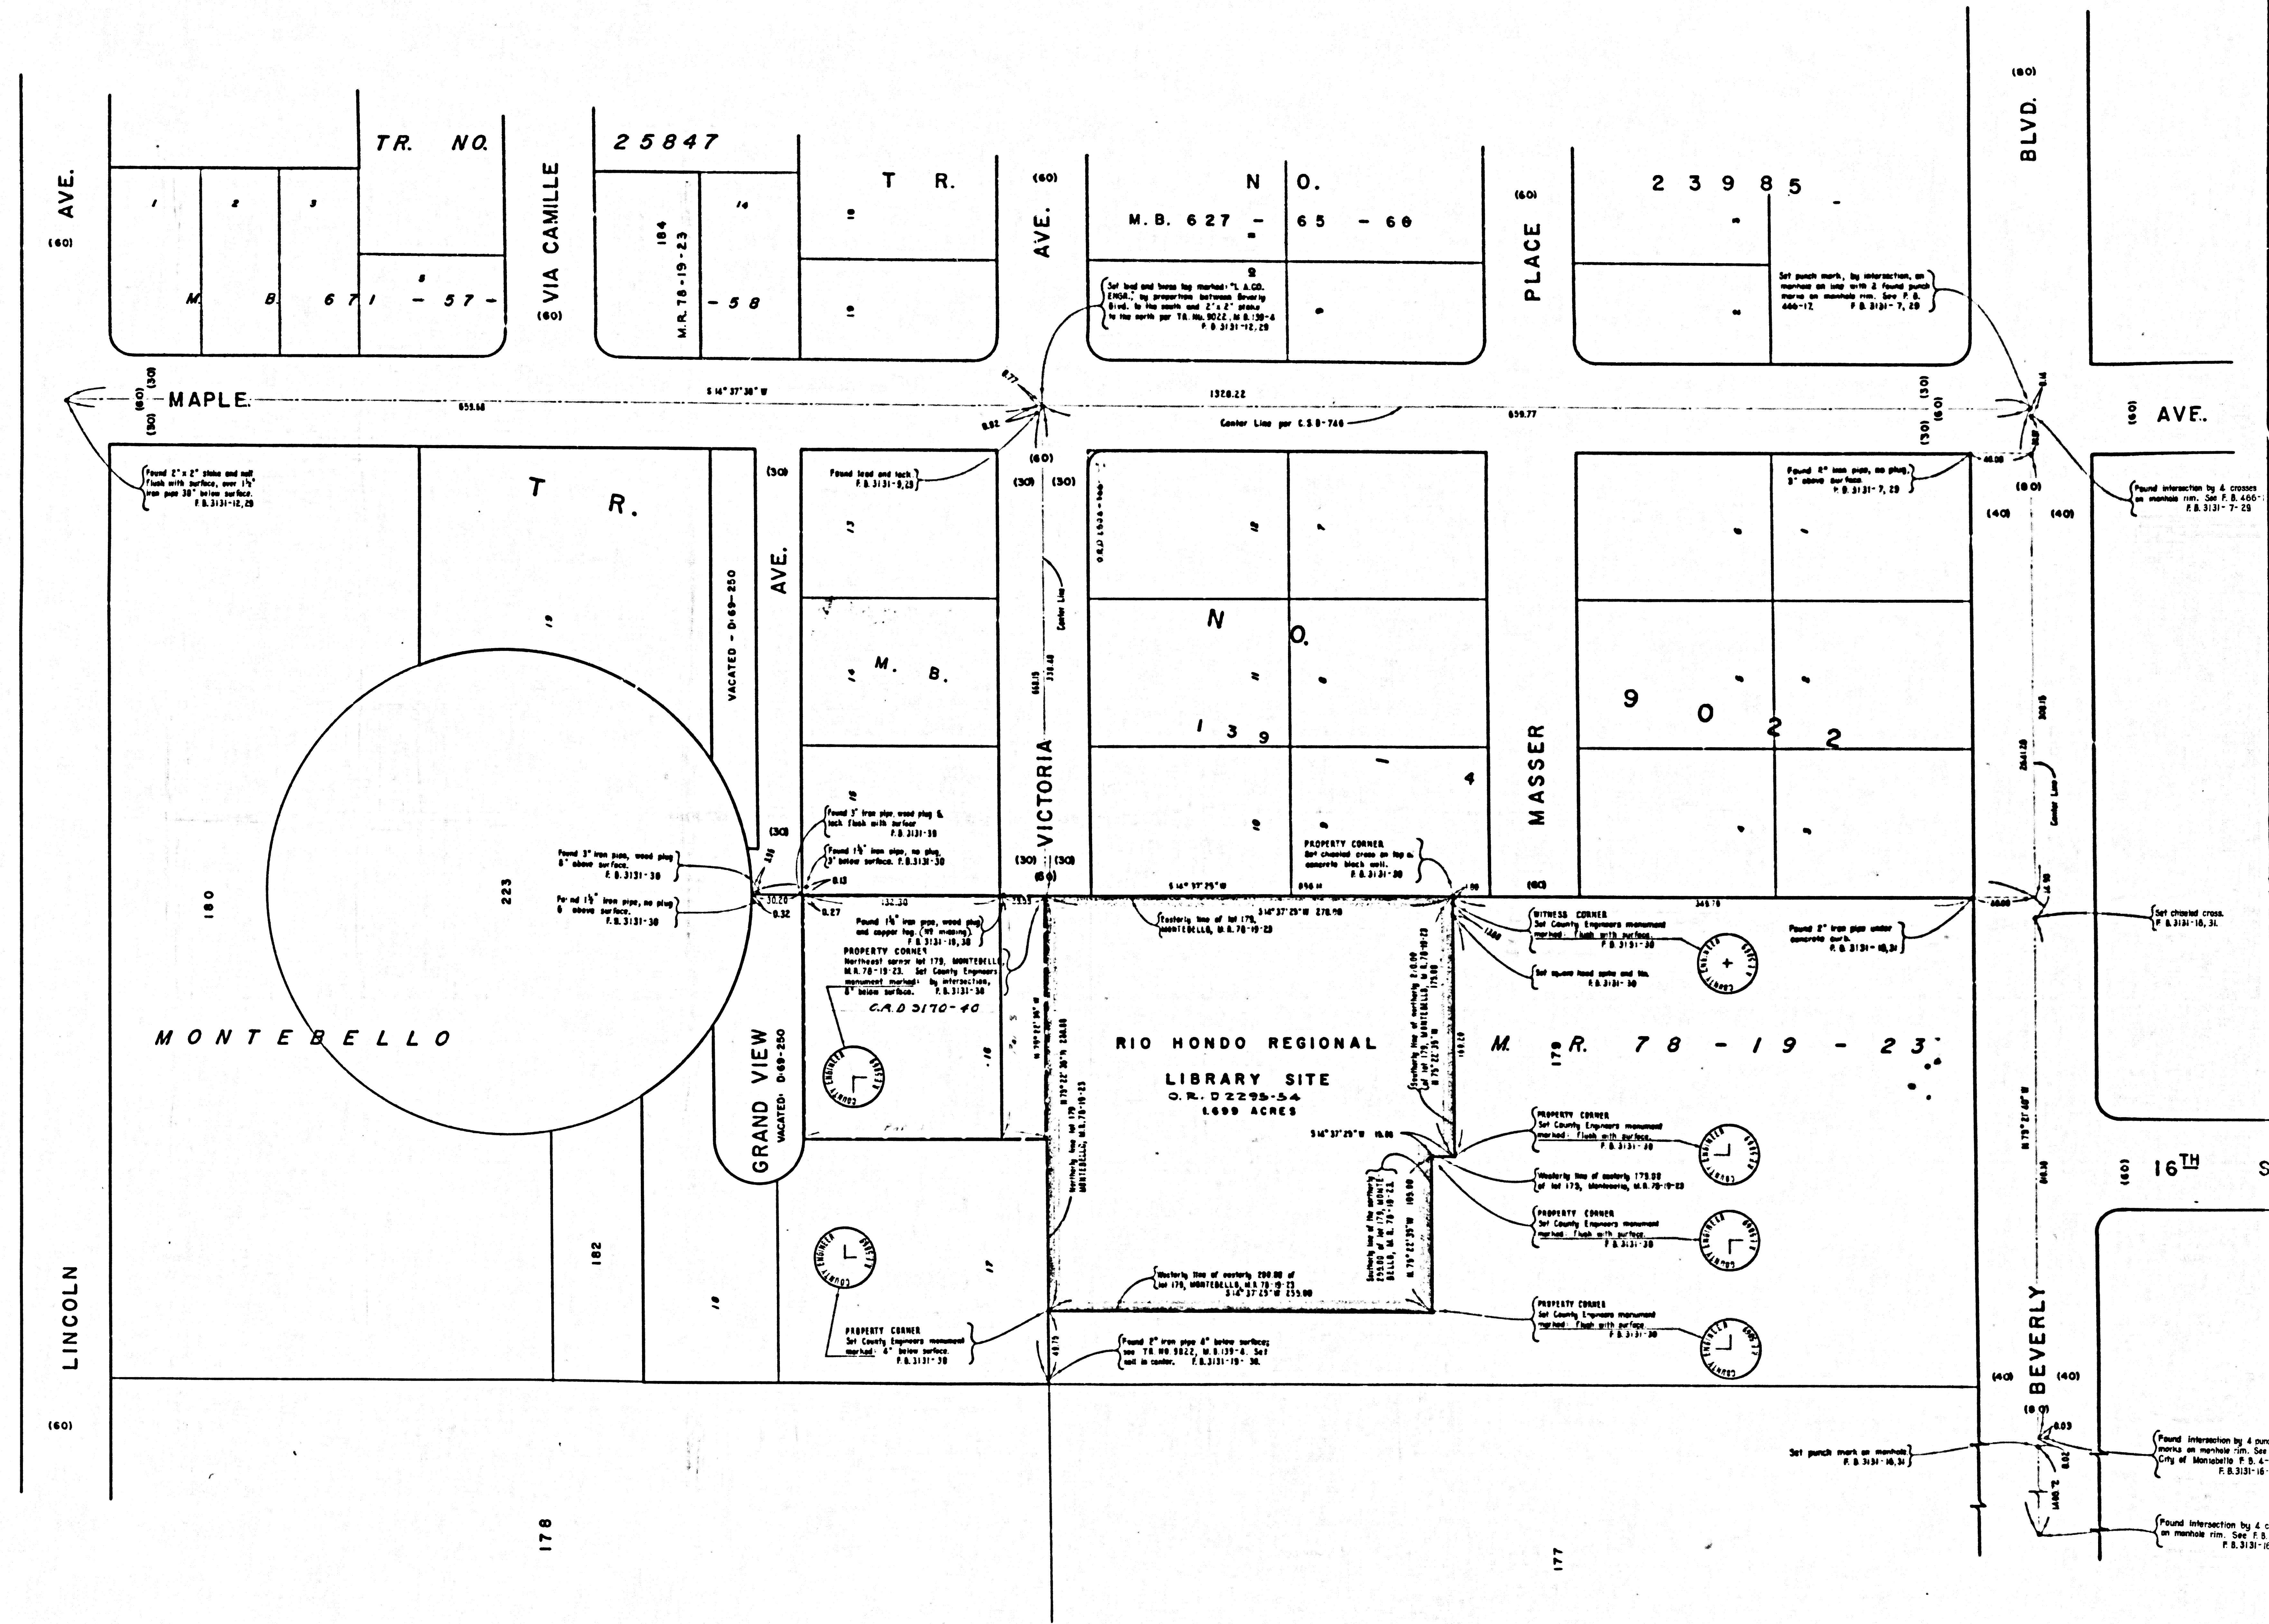

CS B-2885
A2-OF A2