
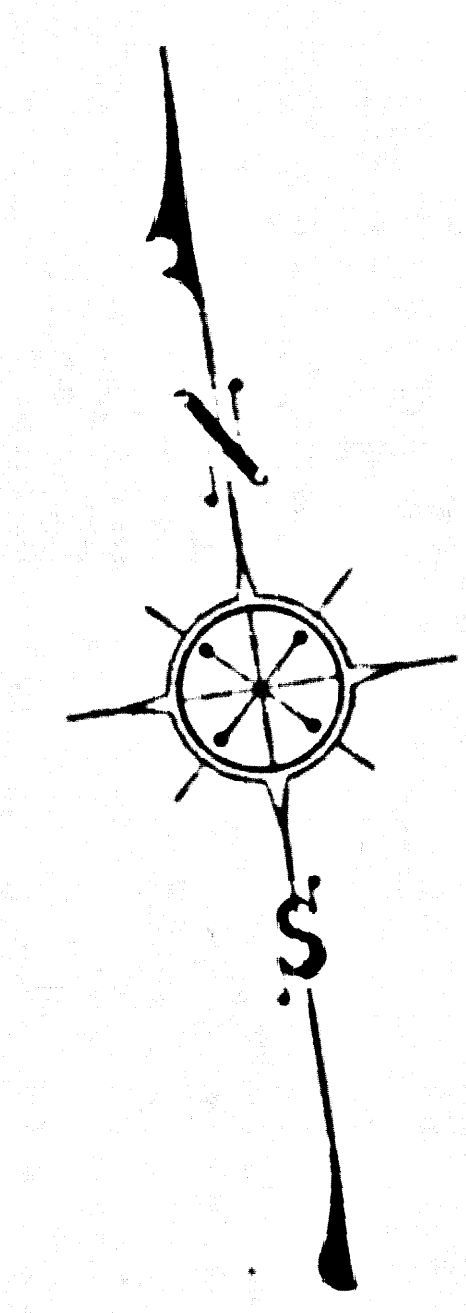


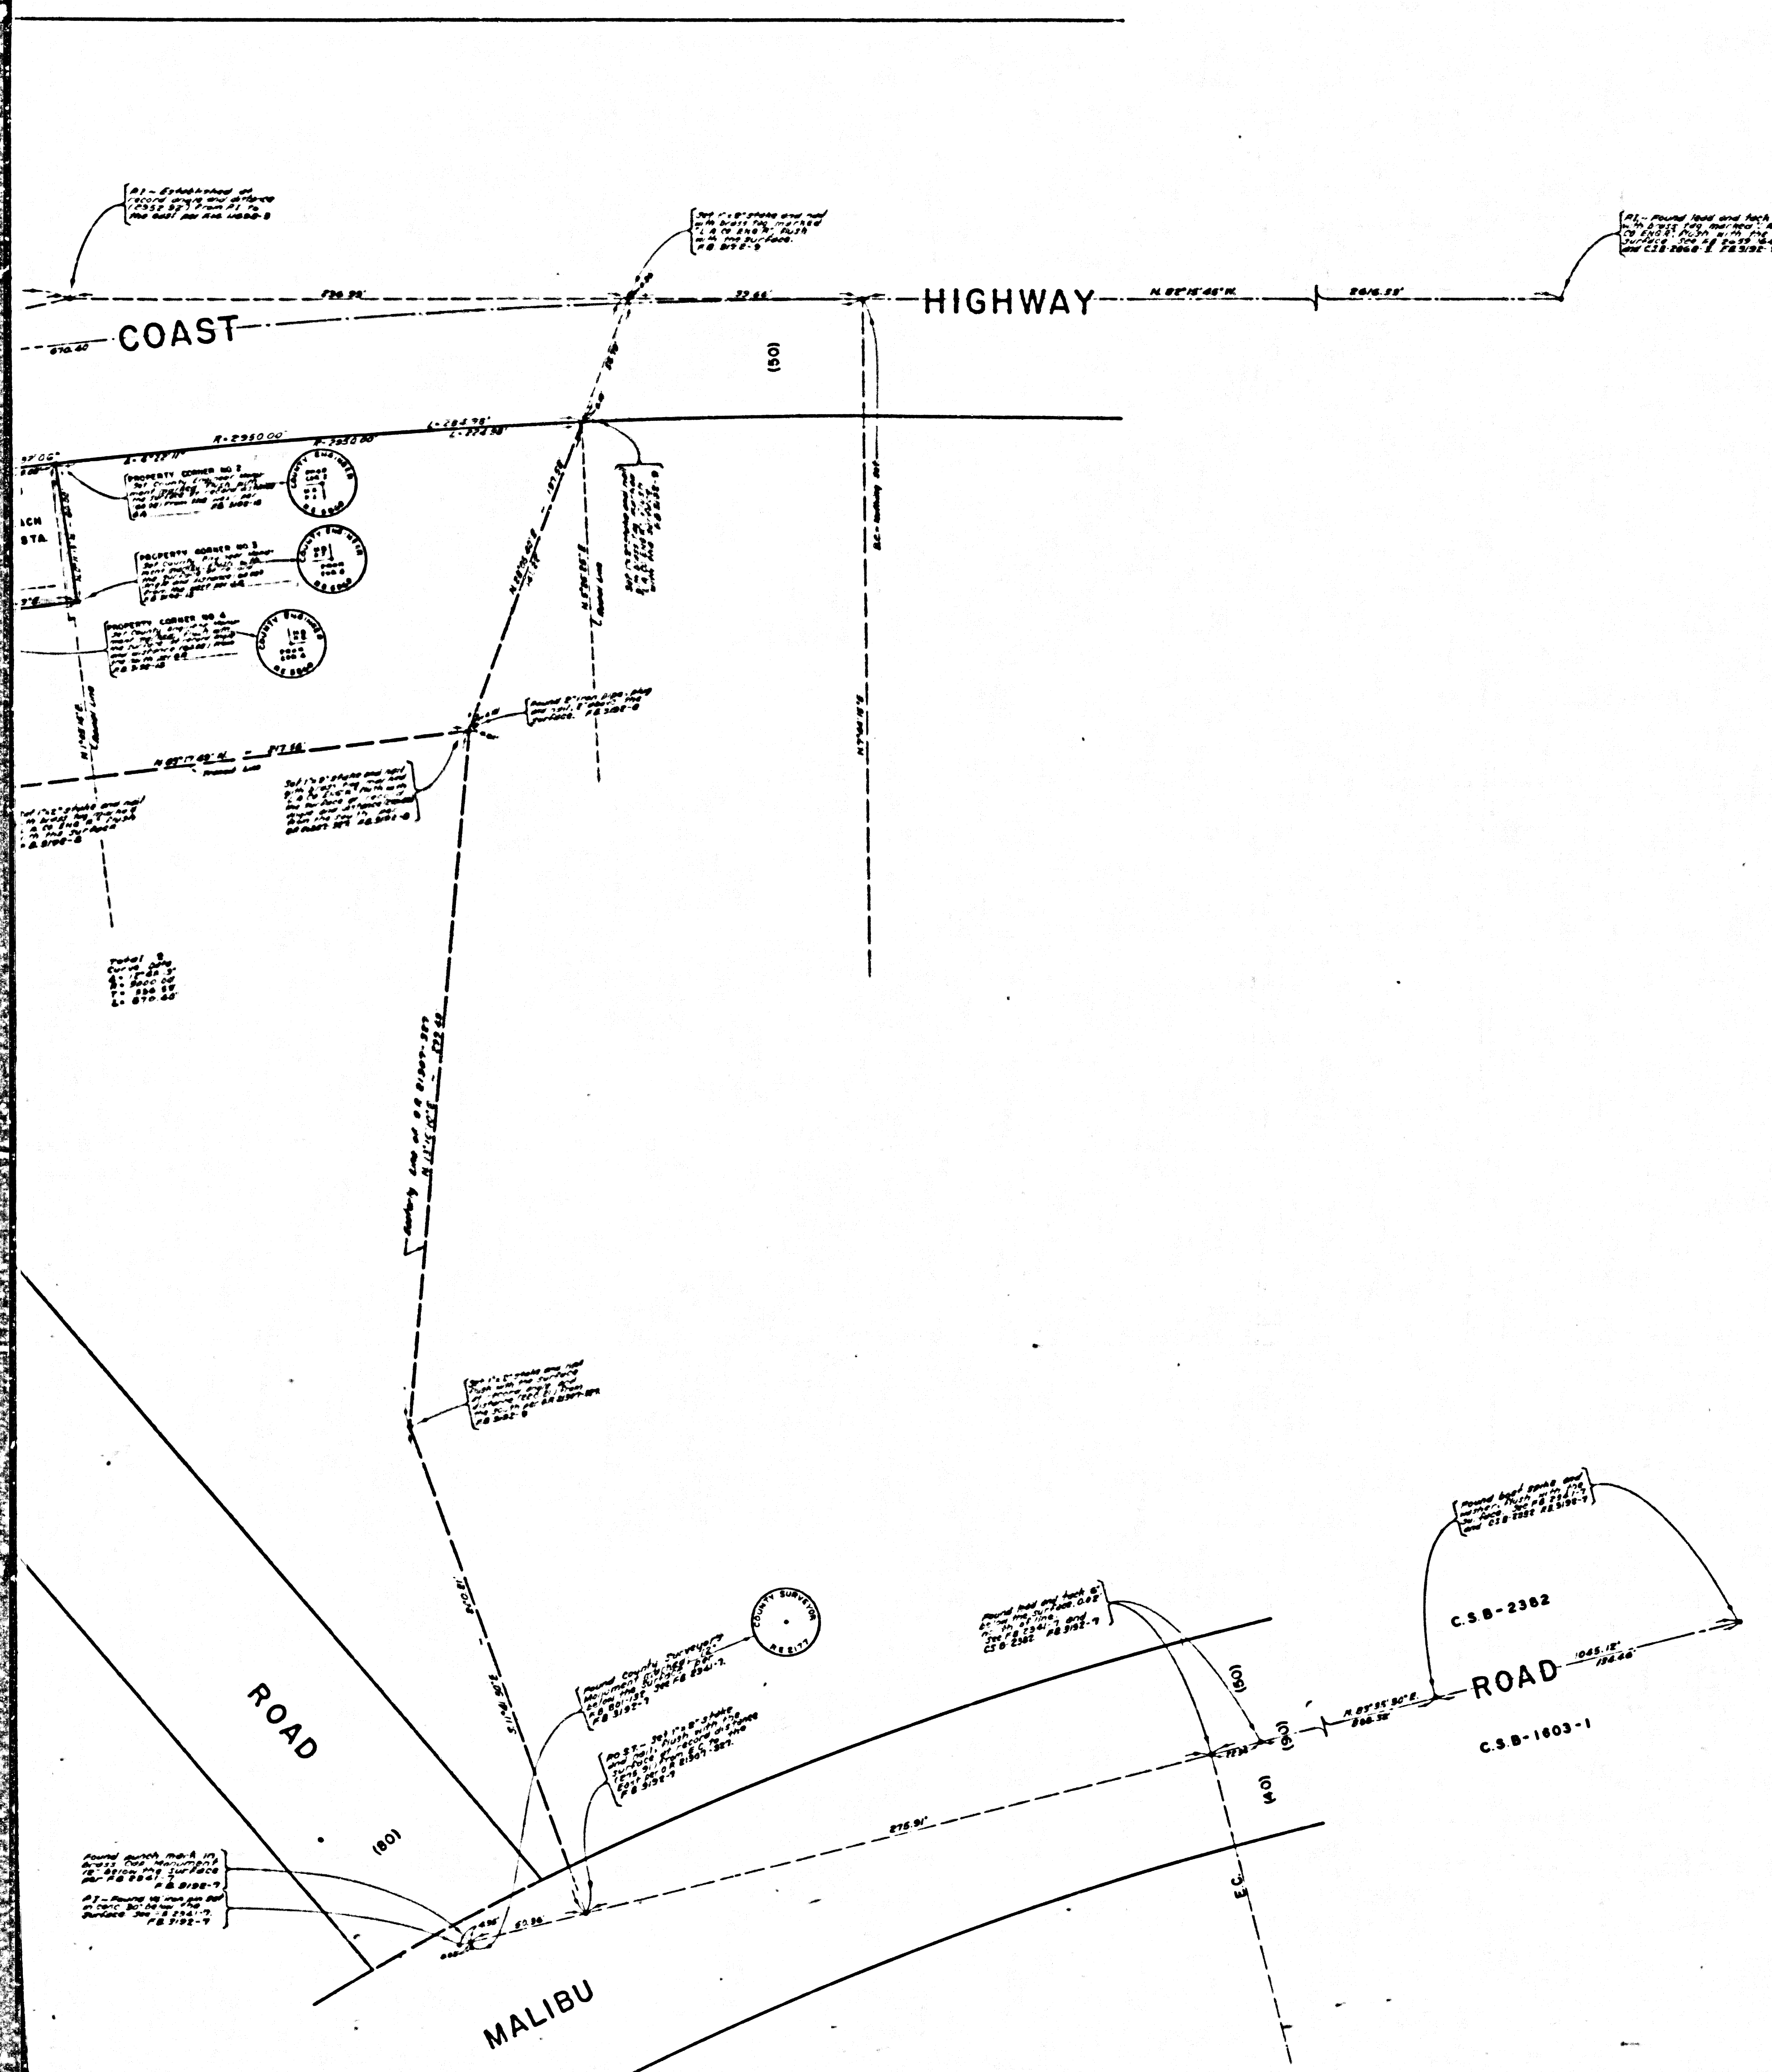


COUNTY OF LOS ANGELES
 MAP OF
WATERWORKS DISTRICT NO.29
MALIBU BEACH PUMPING
STATION SITE
 BEING A PORTION OF THE RANCHO TOPANGA
 MALIBU SEQUIT, BOOK-1, PAGES 414-416 OF PATENTS
 COUNTY SURVEYOR'S MAP NO. B-2889
 SCALE:- 1 INCH = 30 FT.

JOB NUMBER 5294.04
 JOHN A. LAMBIE - COUNTY ENGINEER
 SURVEYED JUNE, 1964
 SURVEYED ON REQUEST OF THE COUNTY
 ENGINEER UNDER SEC. 79, ORD. 4099
 BY LETTER DATED MAY 7, 1964
 BEARINGS ARE BASED ON THE CALIFORNIA
 COORDINATE SYSTEM ZONE 7 PER SEC. 8809
 PUBLIC RESOURCES CODE. SEE C.S. 9423
 E.B. 3192-B-13
 FIELD WORK BY.....E.F. ENGLISH
 R.C. BOWERS
 OFFICE WORK BY.....G.D. BAILEY
 CHECKED BY.....W.J. BRENNER

IM 91
 114-057

CSB-2889
 A10FA2

8 0M 9AM 27003VRU2 YTHUOC

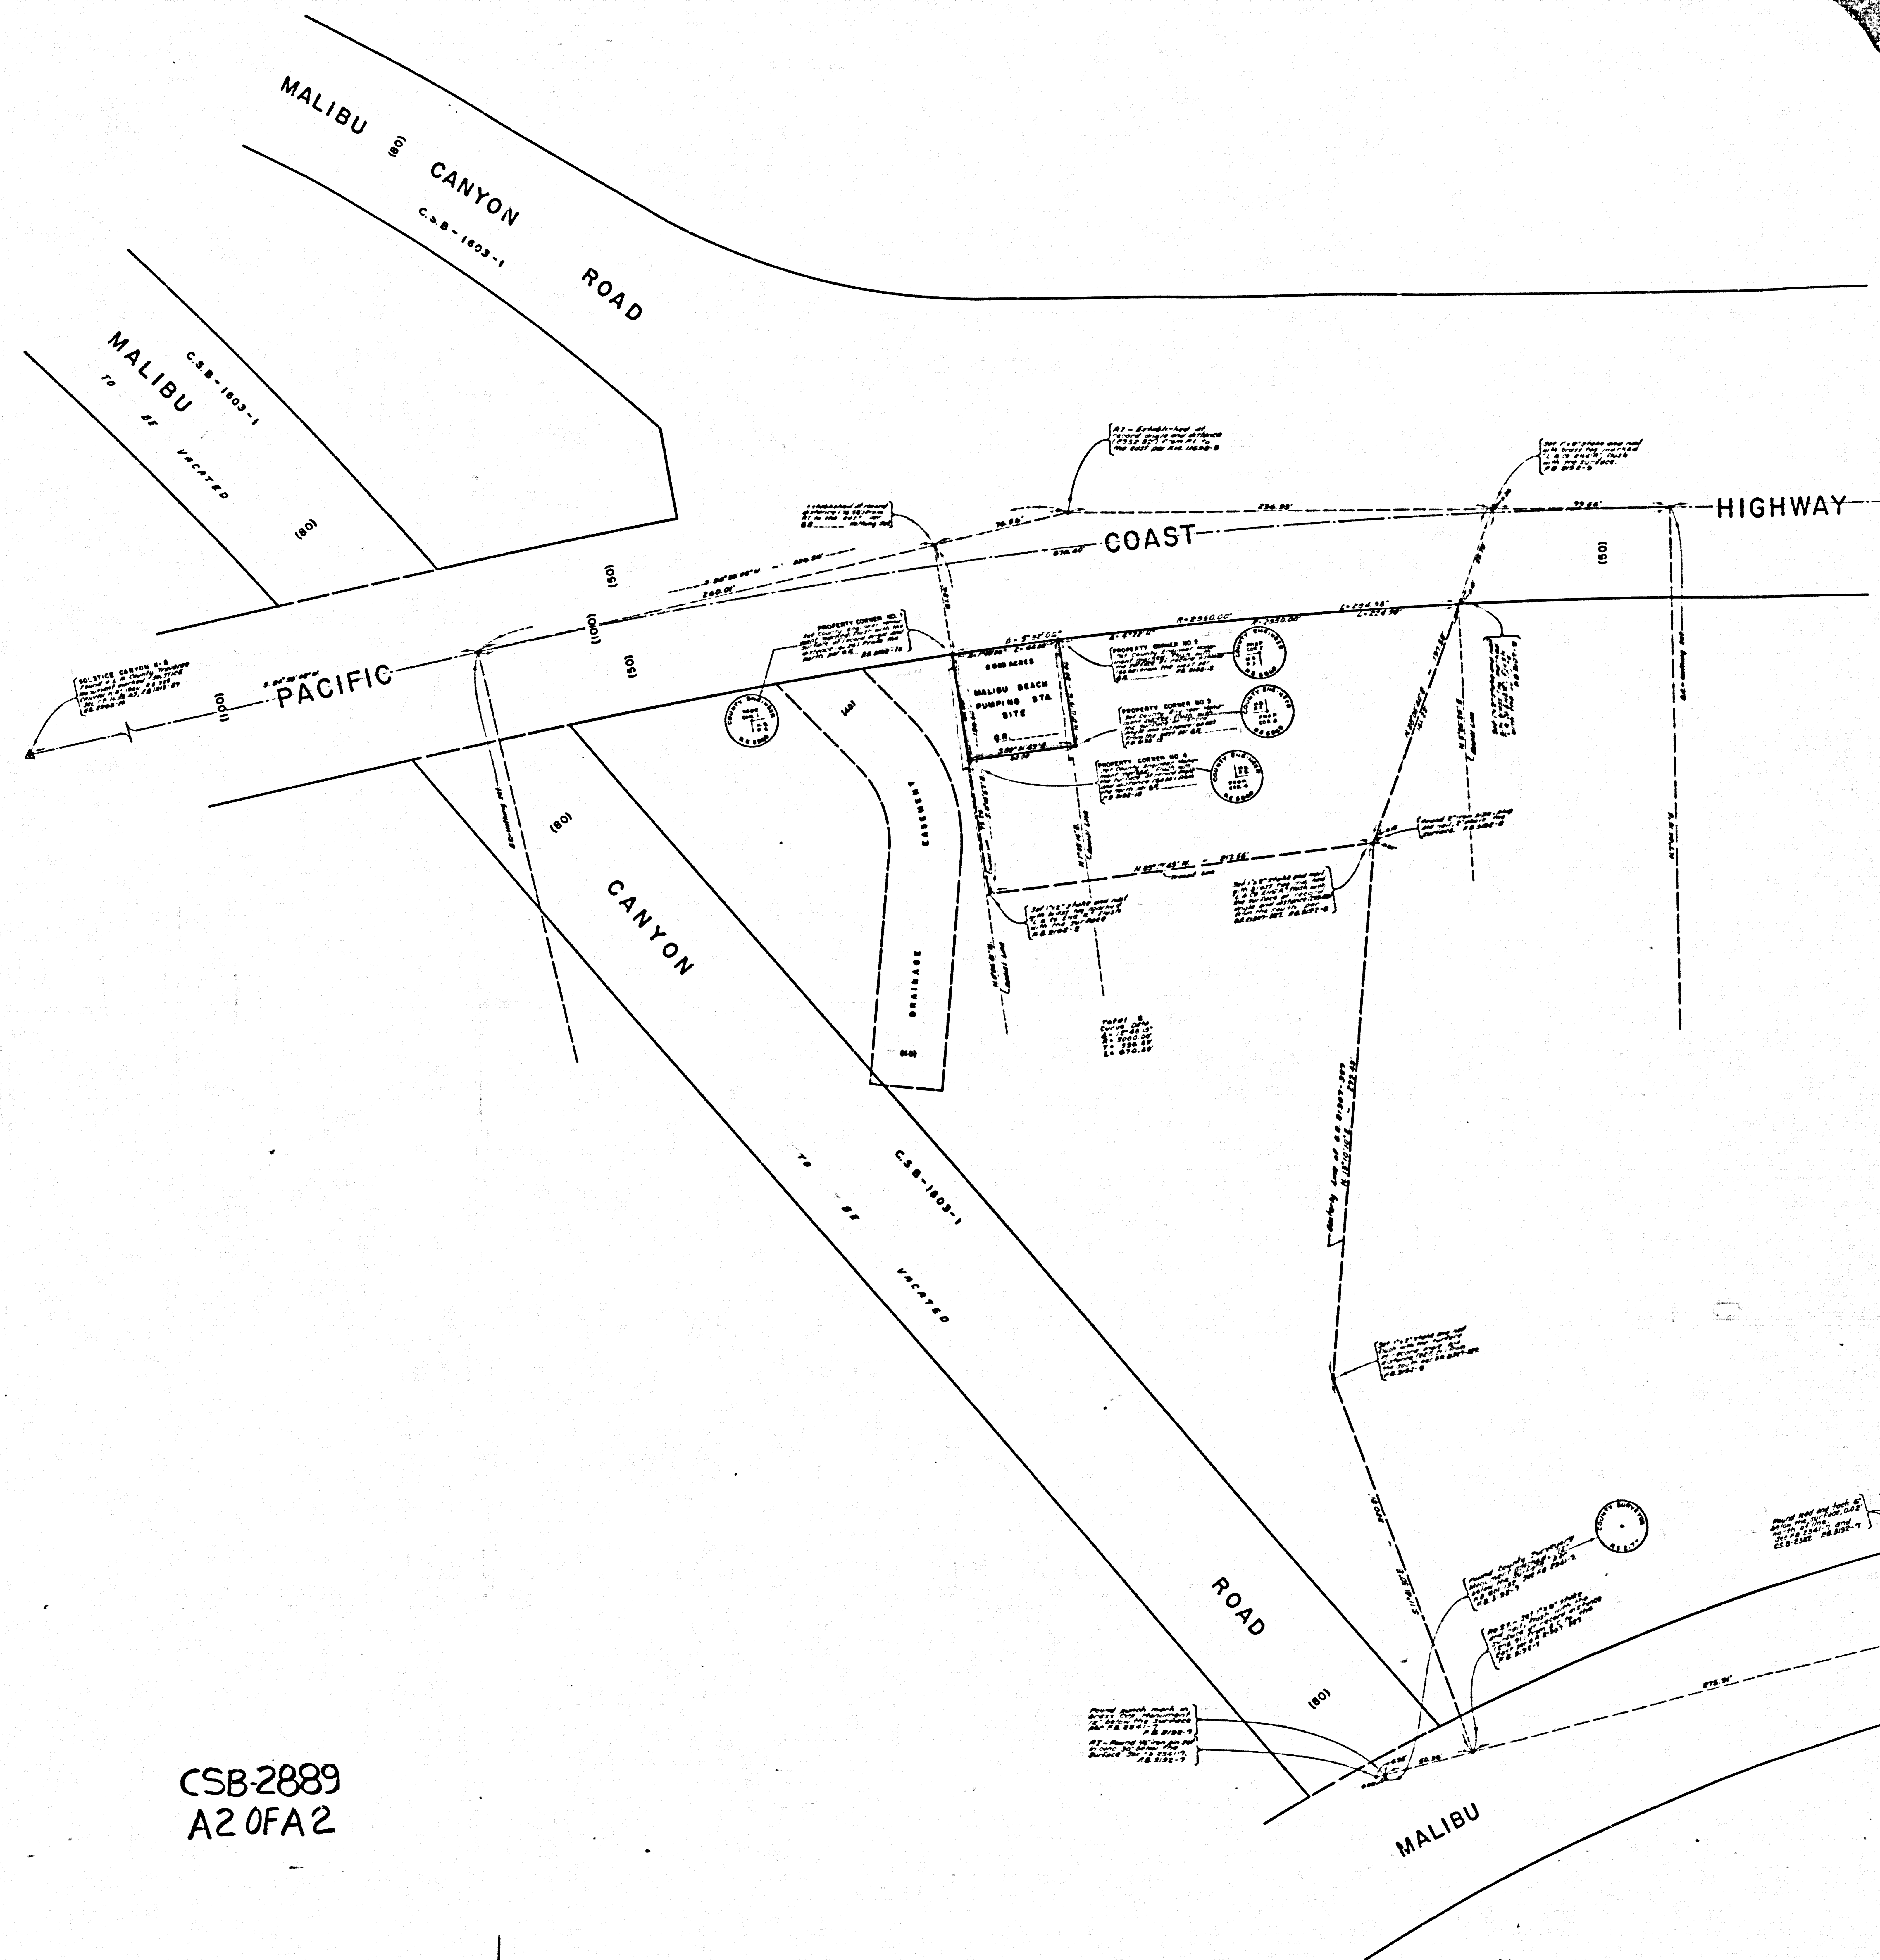

CSB-2889
A2 0FA2

COUNTY SURVEYORS MAP NO. B-5898