


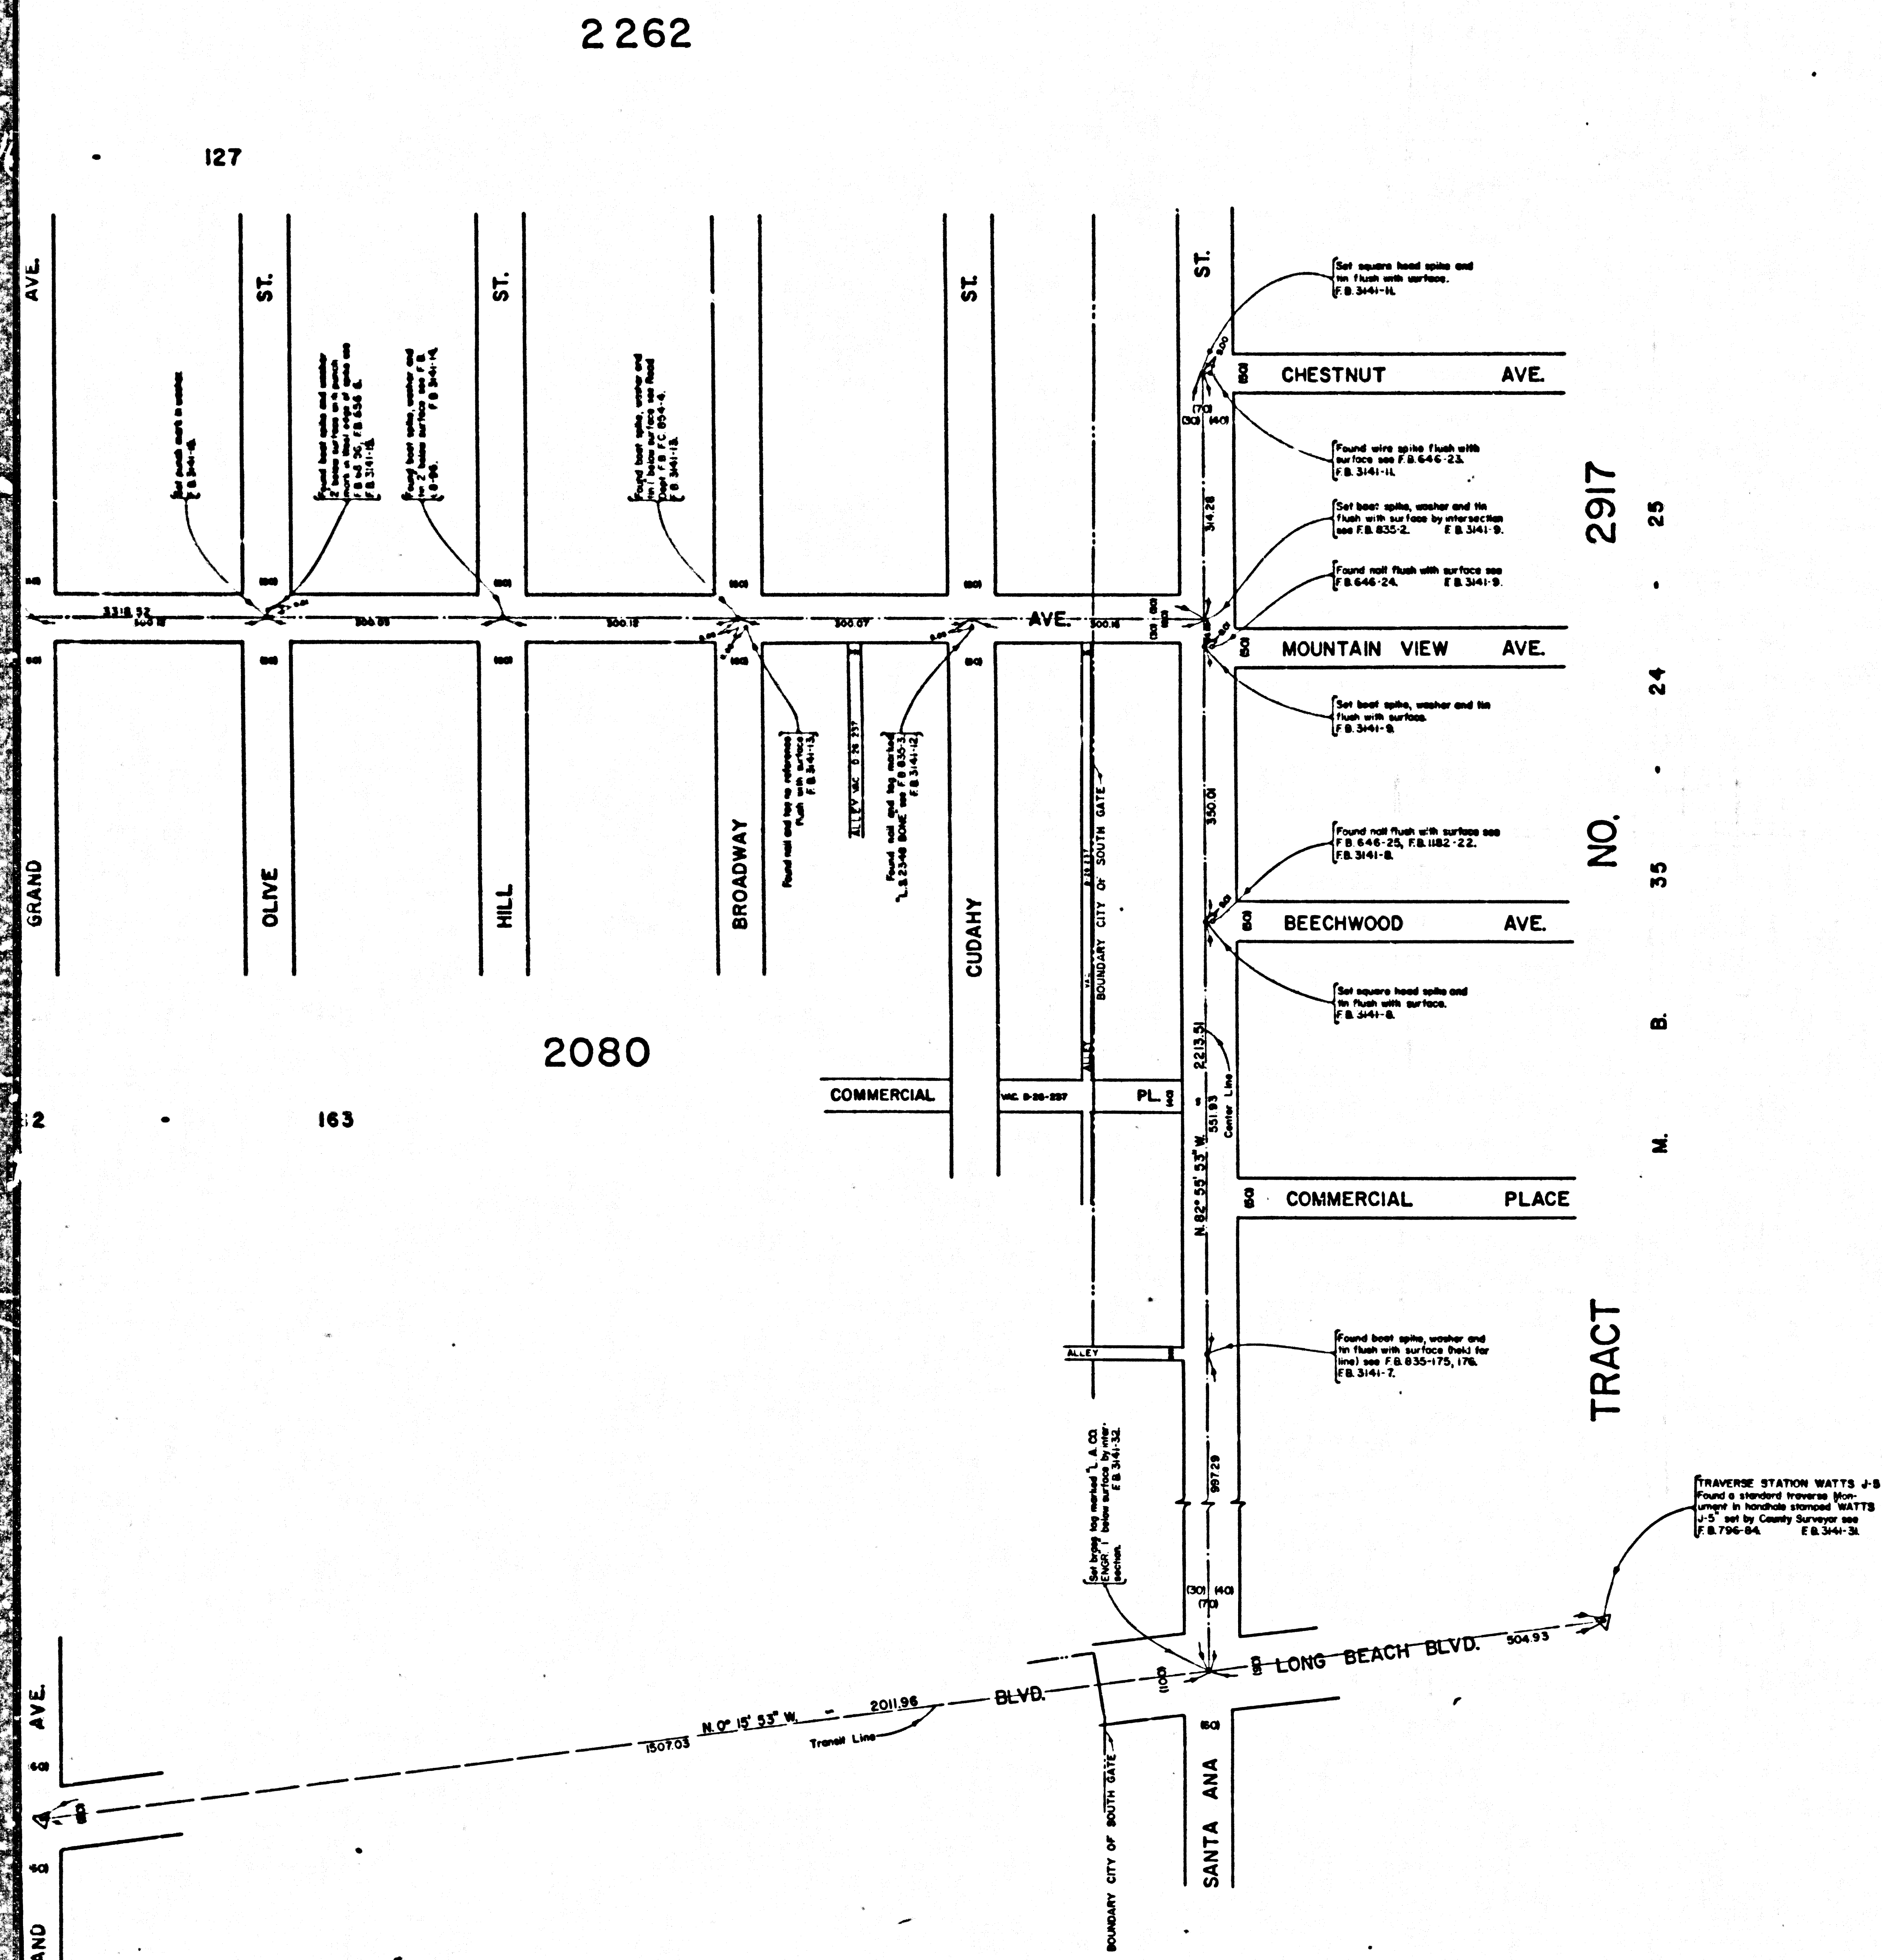

CSB-2890
A10FA2

COUNTY OF LOS ANGELES
MAP OF
MOUNTAIN VIEW AVENUE
FROM
SANTA ANA STREET
TO
FLORENCE AVENUE
COUNTY SURVEYOR'S MAP NO. B-2890
SCALE: 1 INCH = 100 FT.

JOB NUMBER 0095.85


JOHN A. LAMBIE - COUNTY ENGINEER
SURVEYED FEBRUARY 1964

SURVEYED ON REQUEST OF THE REGIONAL
PLANNING COMMISSION UNDER SEC. 79,
ORD. 4099 BY LETTER DATED JULY 18, 1963
AND BY BOARD ORDER DATED DEC. 11, 1951

BEARINGS ARE BASED ON THE CALIFORNIA
COORDINATE SYSTEM ZONE 7 PER SEC. 8609
PUBLIC RESOURCES CODE. SEE C.S. 9423

F.B.341-5-33

FIELD WORK BY.....D. SAPPILL
OFFICE WORK BY.....A. L. EDWARDS
CHECKED BY.....C. RIBENACKER

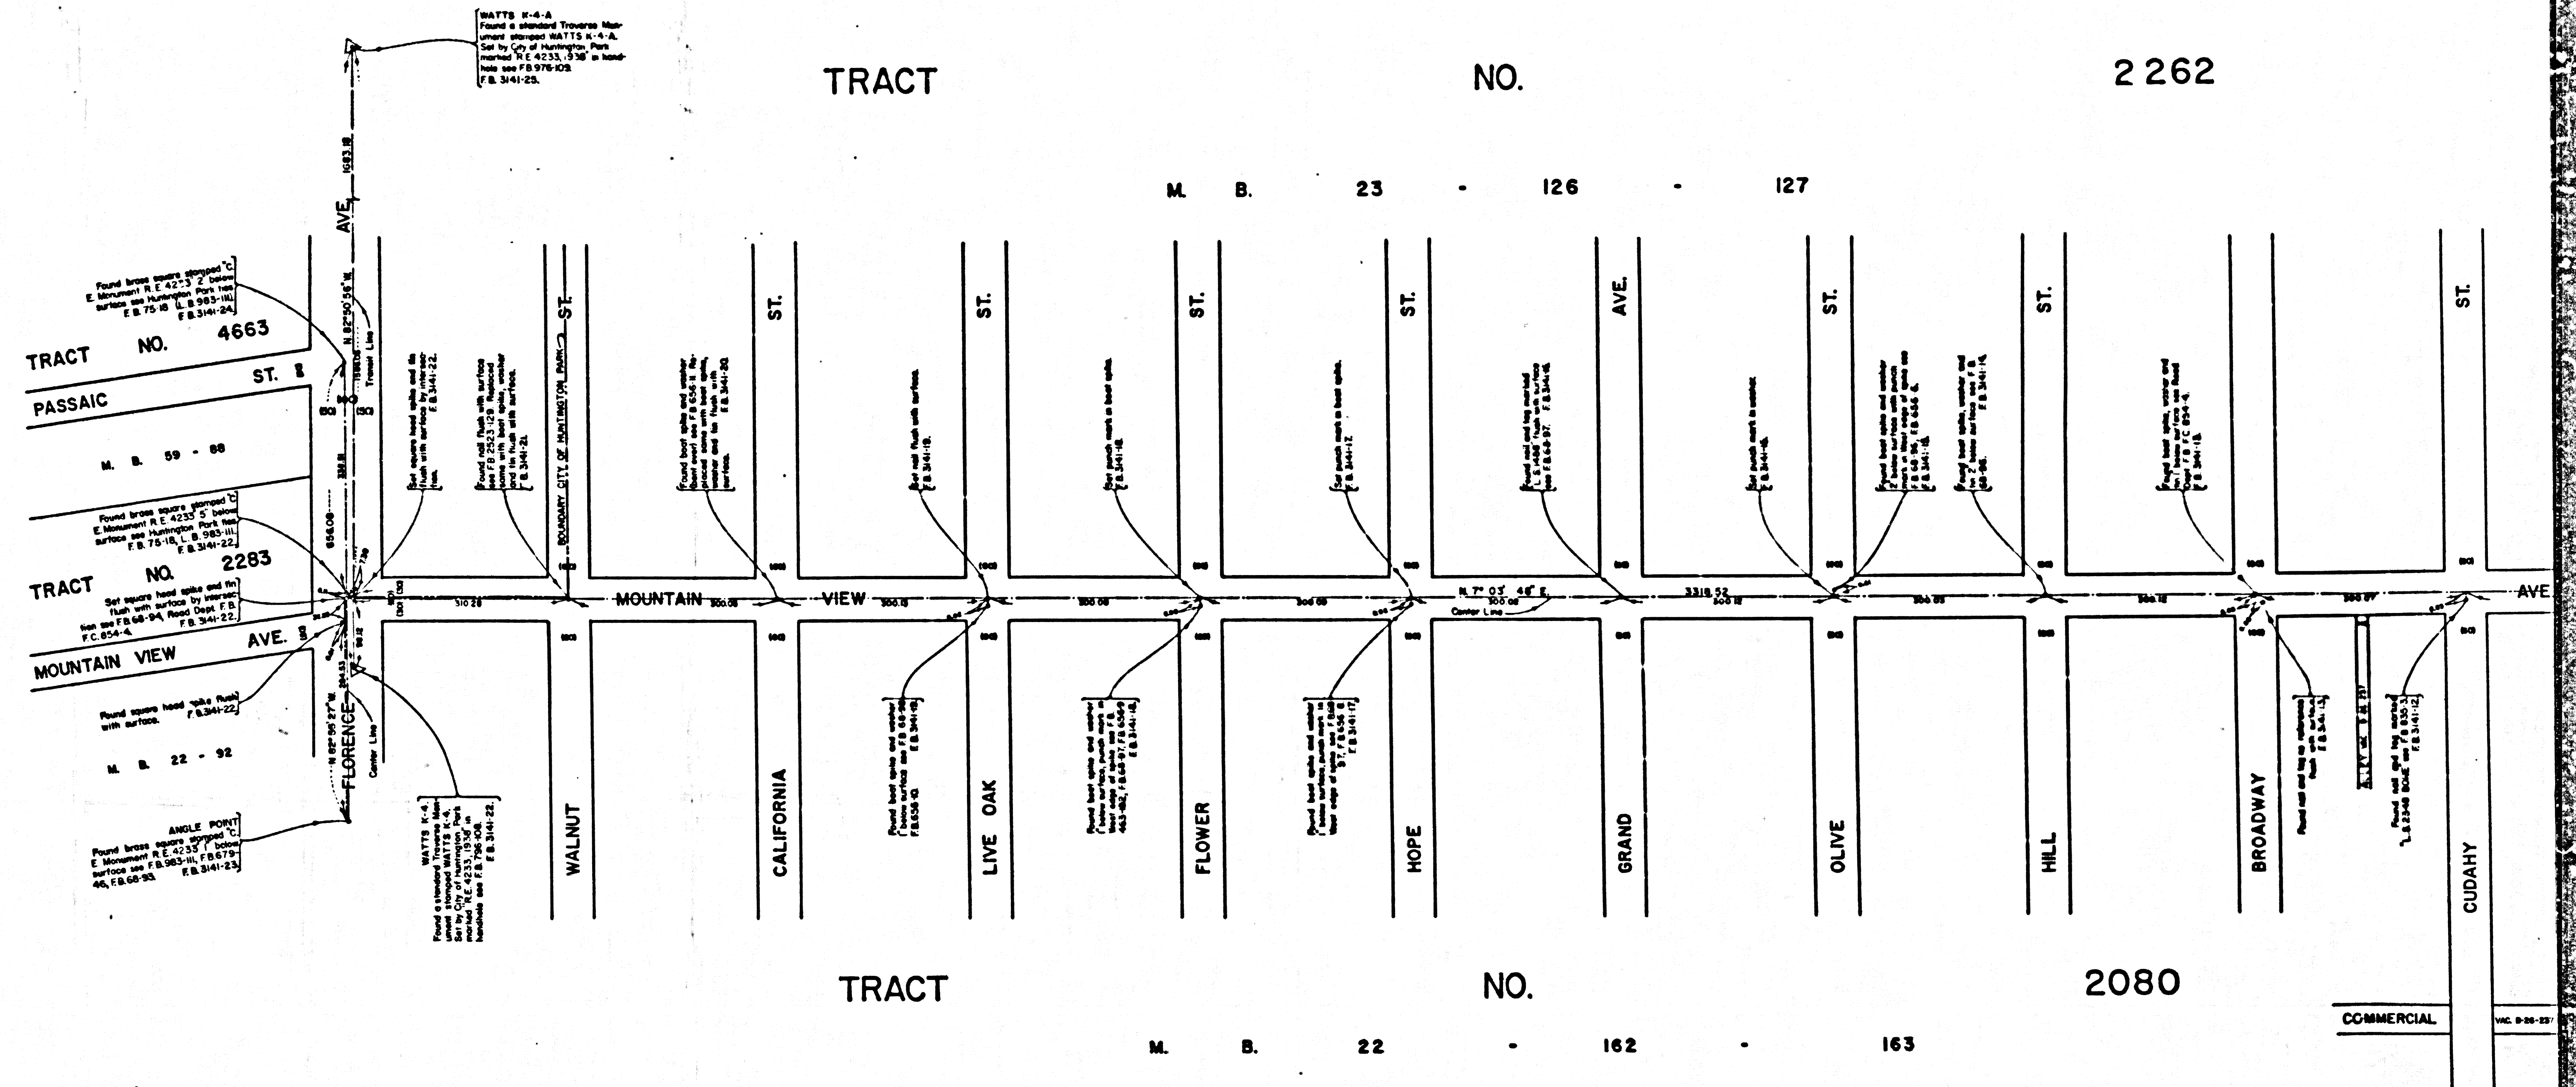

CSB-2890
A2 OF A2