

COUNTY OF LOS ANGELES  
MAP O.  
**LOS ANGELES COUNTY**  
**FIRE STATION NO. 76**  
CASTAIC JUNCTION AREA  
BEING A PORTION OF RANCHO SAN  
FRANCISCO PATENT 1 - 521, 522  
COUNTY SURVEYOR'S MAP NO. B-2892  
SCALE: 1 INCH = 20 FT.

JOB NUMBER 0038.56

JOHN A. LAMBIE - COUNTY ENGINEER  
SURVEYED JULY 1964


SURVEYED ON REQUEST OF THE CHIEF ENGINEER  
COUNTY FIRE PROTECTION DISTRICTS  
UNDER SEC. 79 ORD. 4099, BY LETTER  
DATED JUNE 28, 1964

BEARINGS ARE BASED ON THE BEARING OF  
SAUGUS & VENTURA RD. AS SHOWN ON F.M. 11277-3

F.B. 2229 - 71 - 76

FIELD WORK BY.....C. L. WRIGHT  
OFFICE WORK BY.....J. J. EDWARDS  
CHECKED BY.....G. E. BARR

CSB-2892  
A10FA2

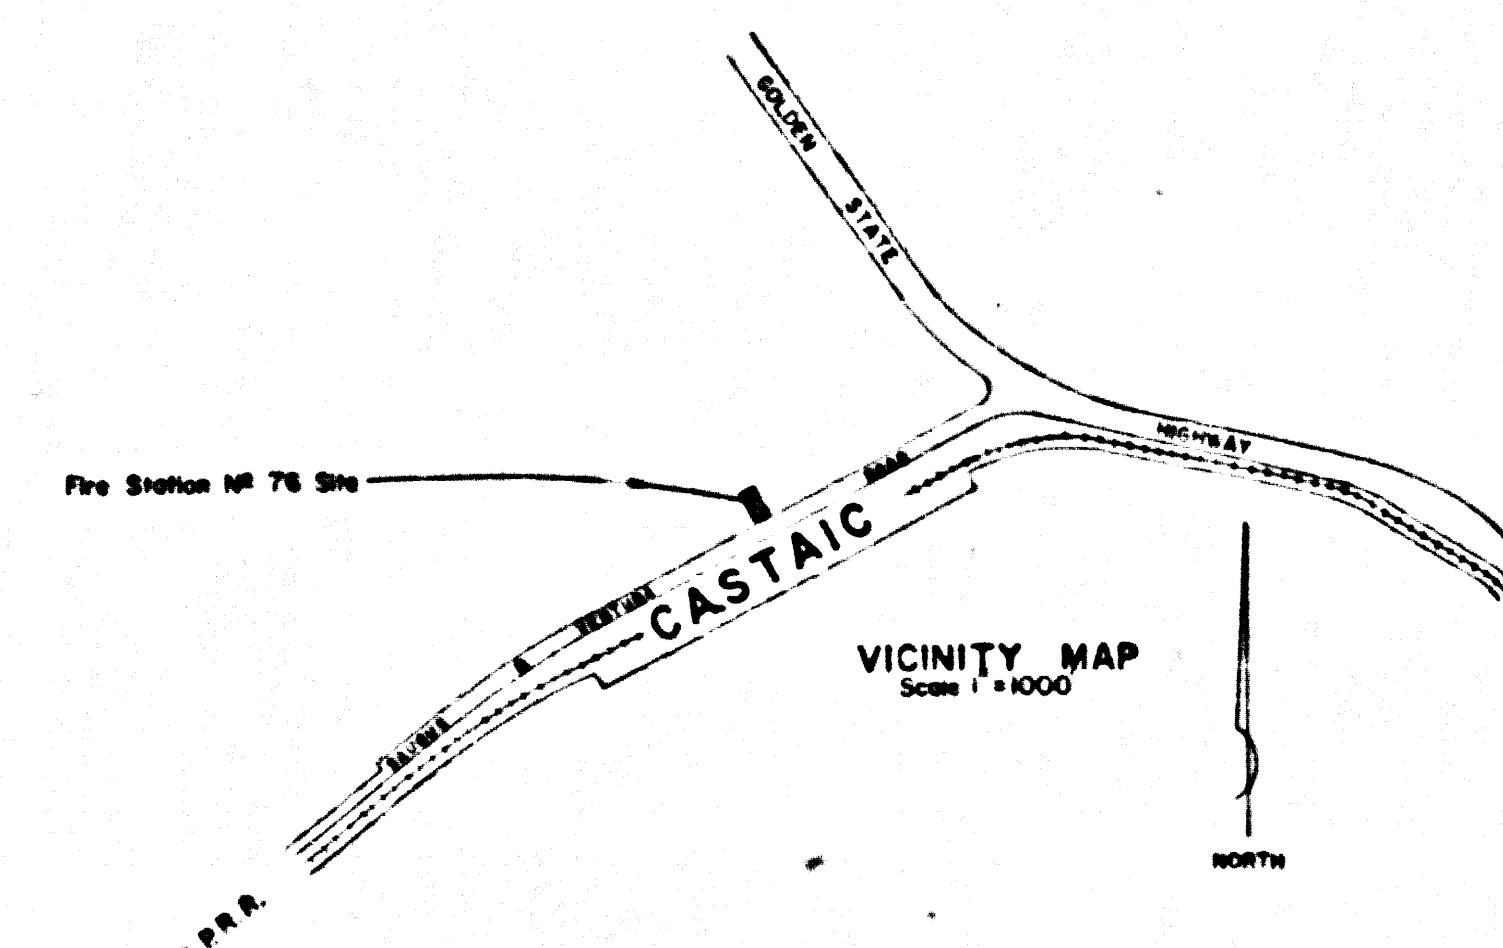

FOR TOPOGRAPHY PRIOR TO CONSTRUCTION  
SEE SURVEY DIVISION FILE MAP NO. 442 P.T. 328



